




**1 FRONT ELEVATION**

SCALE 1/4" = 1'-0"

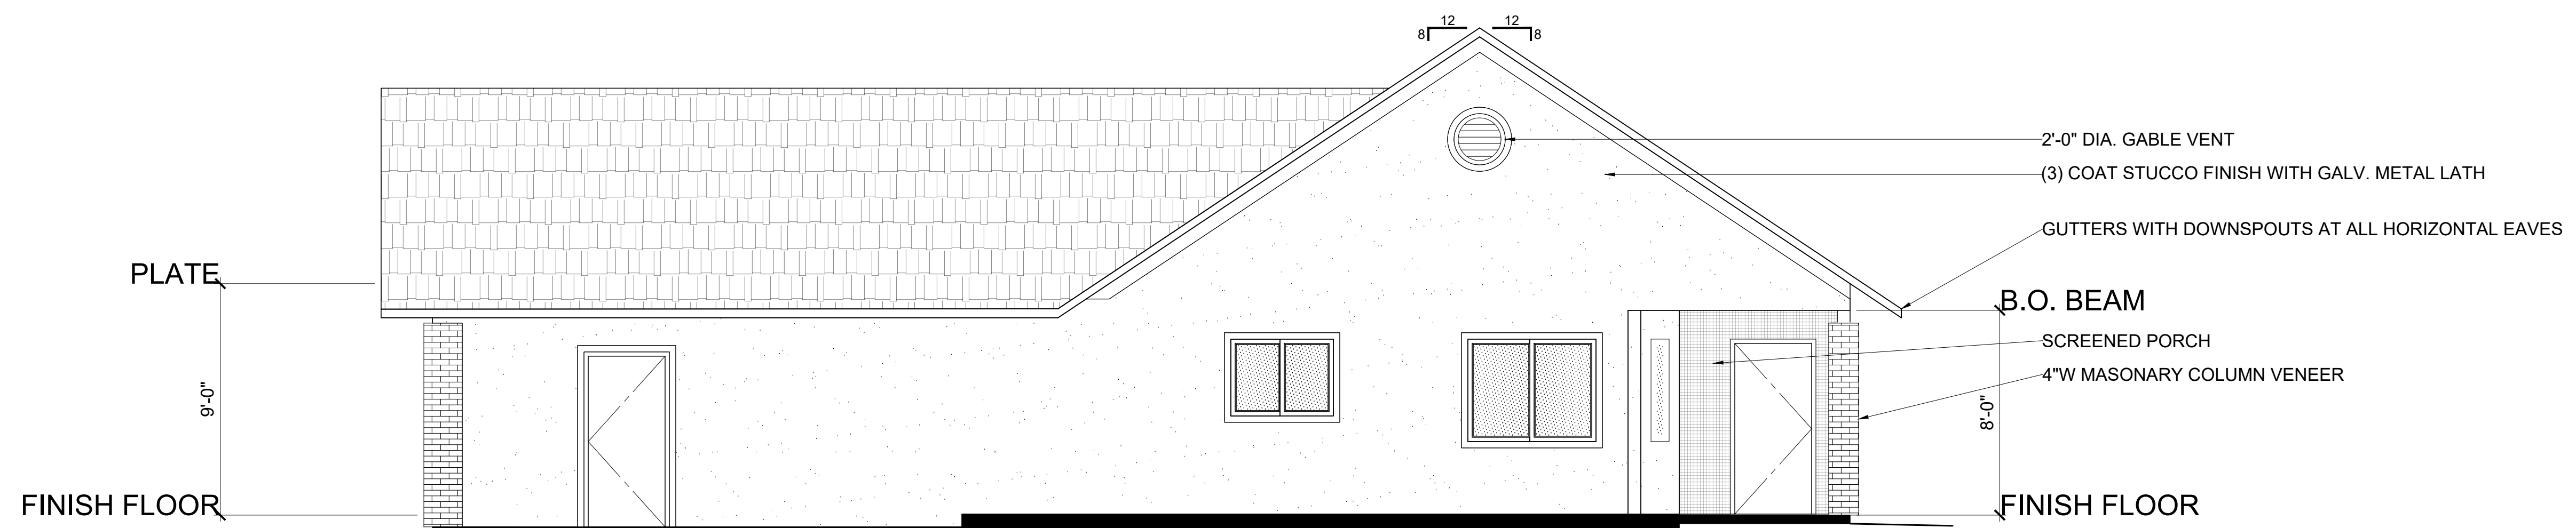

**2 SIDE ELEVATION**

SCALE 1/4" = 1'-0"

General Notes

No.	Submittals/Revisions	Date

Course Name and Project  
**SIERRA COLLEGE  
 ARCHITECTURAL DRAWING 1  
 DES20**

COURSE PROJECT  
**RESIDENTIAL WOOD FRAMED  
 1-STORY HOUSE**

Sheet Name (Assignment)  
**ELEVATIONS**

Student <b>GAGE BAHNDOLAN</b>	Sheet <b>A301</b>
Date <b>09-23-2024</b>	
Scale <b>1/4" = 1'-0"</b>	