


1 REAR ELEVATION

SCALE 1/4" = 1'-0"

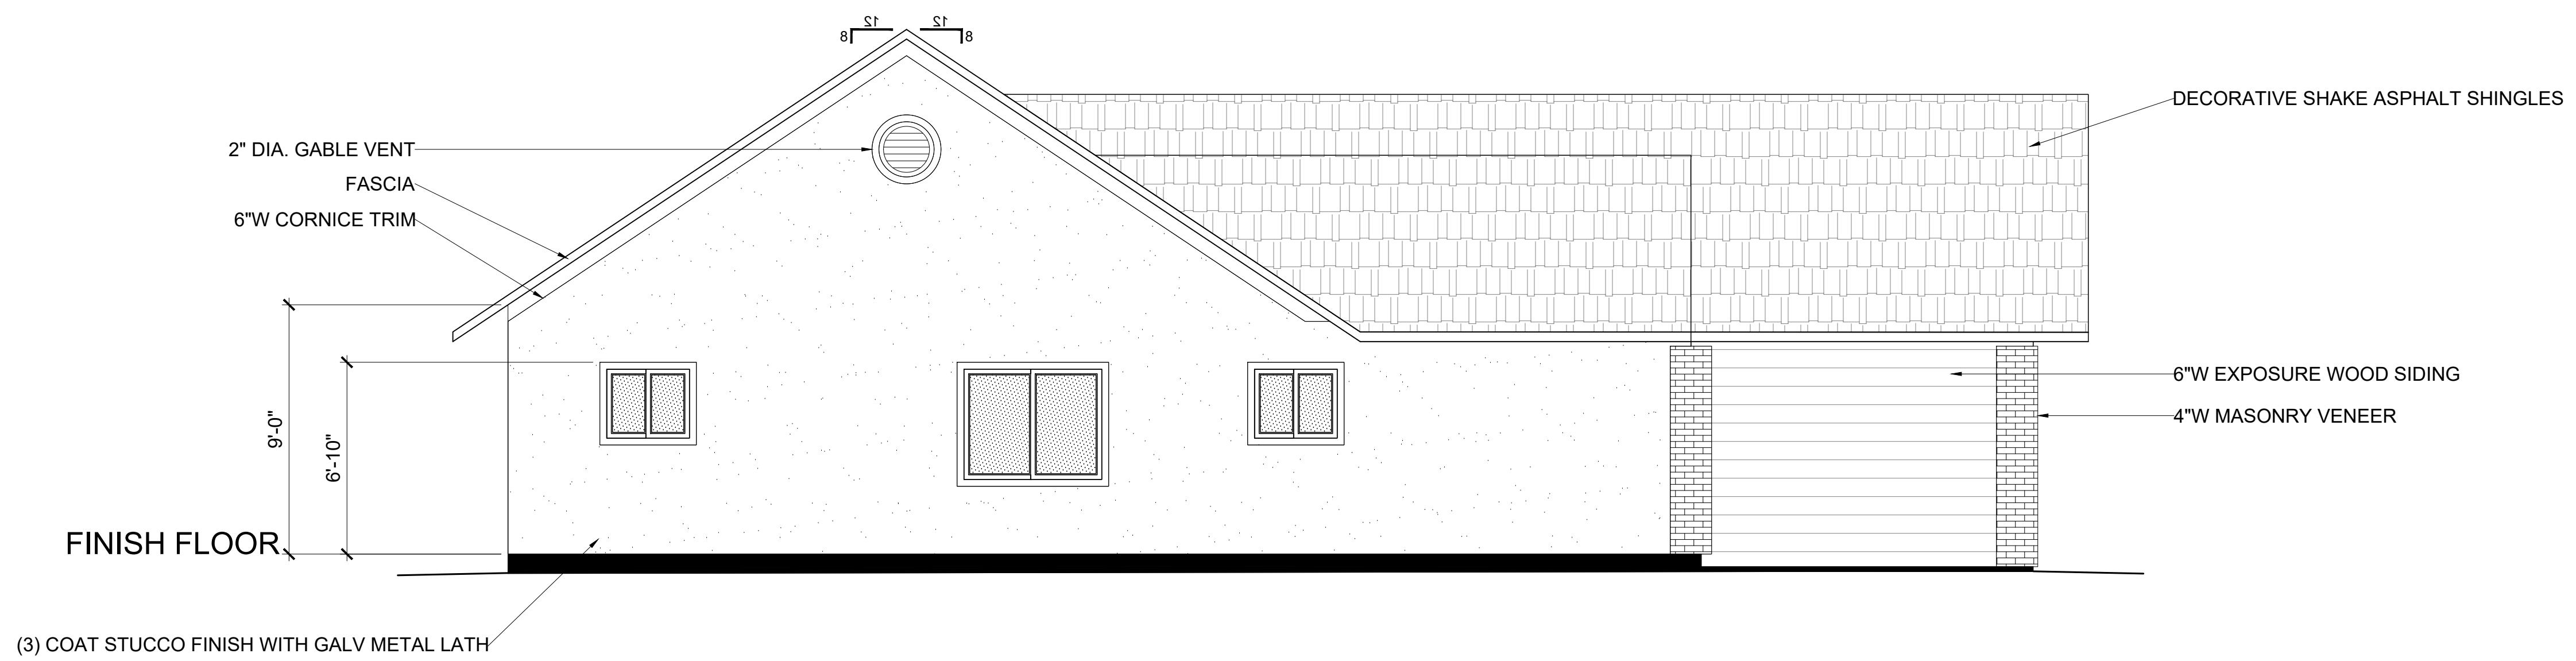

2 SIDE ELEVATION

SCALE 1/4" = 1'-0"

General Notes

No.	Submittals/Revisions	Date

Course Name and Project
 SIERRA COLLEGE
 ARCHITECTURAL DRAWING 1
 DES20
 COURSE PROJECT
 RESIDENTIAL WOOD FRAMED
 1-STORY HOUSE

Sheet Name (Assignment)
 ELEVATIONS
 (REAR AND SIDE)
 (SOUTH AND EAST)

Student GAGE BAHNDOLAN	Sheet A302
Date 09-23-2024	
Scale 1/4" = 1'-0"	