


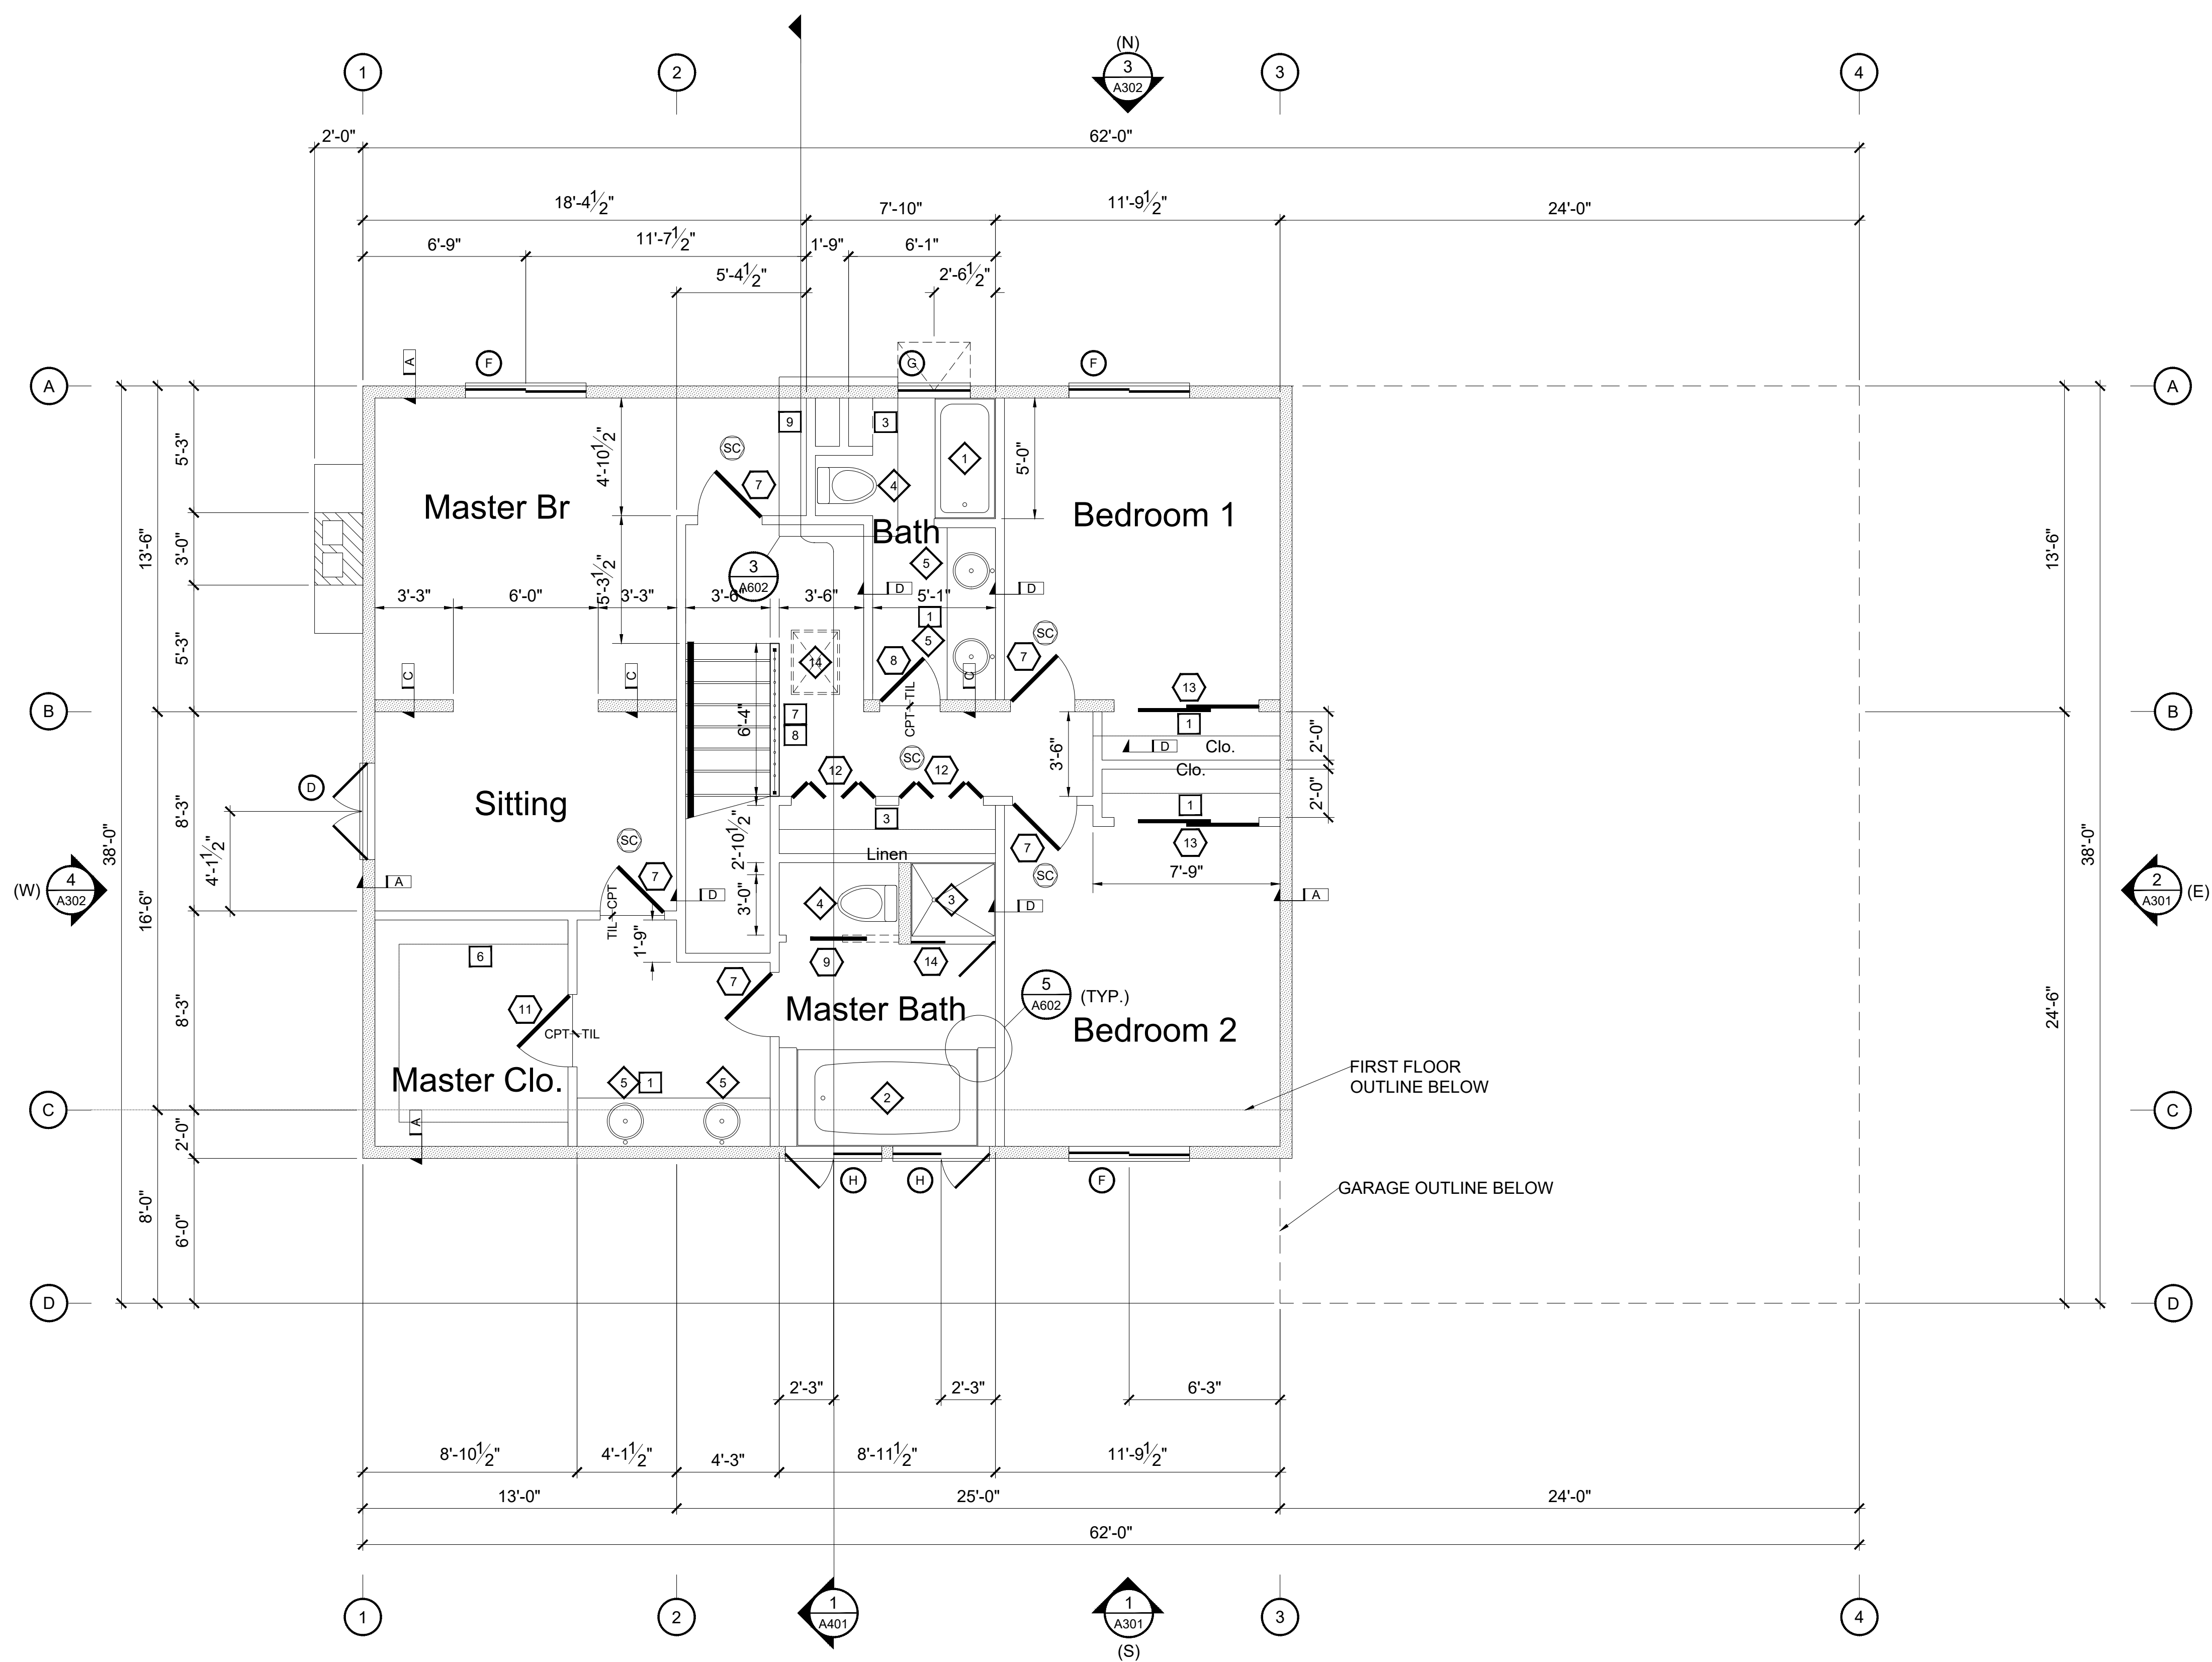

Keynotes

- 1 24"D WOOD BASE CABINETS WITH GRANITE COUNTER TOPS
- 2 -
- 3 (5) 12"D WOOD SHELVES
- 4 -
- 5 -
- 6 12"D WOOD SHELF WITH CLOTHES ROD
- 7 WROUGHT-IRON RAILING AND PICKETS
- 8 1-1/2" WOOD HANDRAIL
- 9 CHASE OPENING
- 10 -

General Notes

- EVERY SLEEPING ROOM SHALL HAVE NOT LESS THAN ONE OPERABLE EMERGENCY ESCAPE AND RESCUE OPENING. EMERGENCY ESCAPE AND RESCUE OPENINGS SHALL OPEN DIRECTLY INTO A PUBLIC WAY, OR TO A YARD OR COURT THAT OPENS TO A PUBLIC WAY.
- EMERGENCY ESCAPE AND RESCUE OPENINGS SHALL BE OPERATIONAL FROM THE INSIDE OF THE ROOM WITHOUT THE USE OF KEYS, TOOLS OR SPECIAL KNOWLEDGE.
- EMERGENCY ESCAPE AND RESCUE OPENINGS SHALL HAVE THE BOTTOM OF THE CLEAR OPENING NOT GREATER THAN 44" MEASURED FROM THE FLOOR.
- STAIRWAYS SHALL BE NOT LESS THAN 36" IN CLEAR WIDTH AT ALL POINTS ABOVE THE PERMITTED HANDRAIL HEIGHT AND BELOW THE REQUIRED HEADROOM HEIGHT.
- THE HEADROOM IN STAIRWAYS SHALL BE NOT LESS THAN 6'-8" MEASURED VERTICALLY FROM THE SLOPED LINE ADJOINING THE TREADS OR NOSINGS.

SCALE 1" 5' 10'		
No.	Revision/Issue	Date

Firm Name and Address
DES 21 Architects
5100 Sierra College
Rocklin, CA

Term and Course Name:
Sierra College
Architectural Drawing II
DES21 | BI11

Sheet Name 2ND FLOOR PLAN	Sheet Number
Date (Term) SPR2025	A102
Scale 1/4"=1'-0"	
Student BAHDOLAN GAGE	

SECOND FLOOR PLAN 1/4"=1'-0" 1 0