



www.autodesk.com/revit

Consultant
Address
Address
Address
Phone

Consultant
Address
Address
Address
Phone

Consultant
Address
Address
Address
Phone

Consultant
Address
Address
Address
Phone

Consultant
Address
Address
Address
Phone

[illegible]


BI12F20
Small Office
Building

Architectural Floor Plans

Project Number	Level 1
Date	08/18/2025
Drawn By	Gage Bahn
Checked By	Richard Gauthier

A101

Scale	1/8" = 1'-0"
-------	--------------

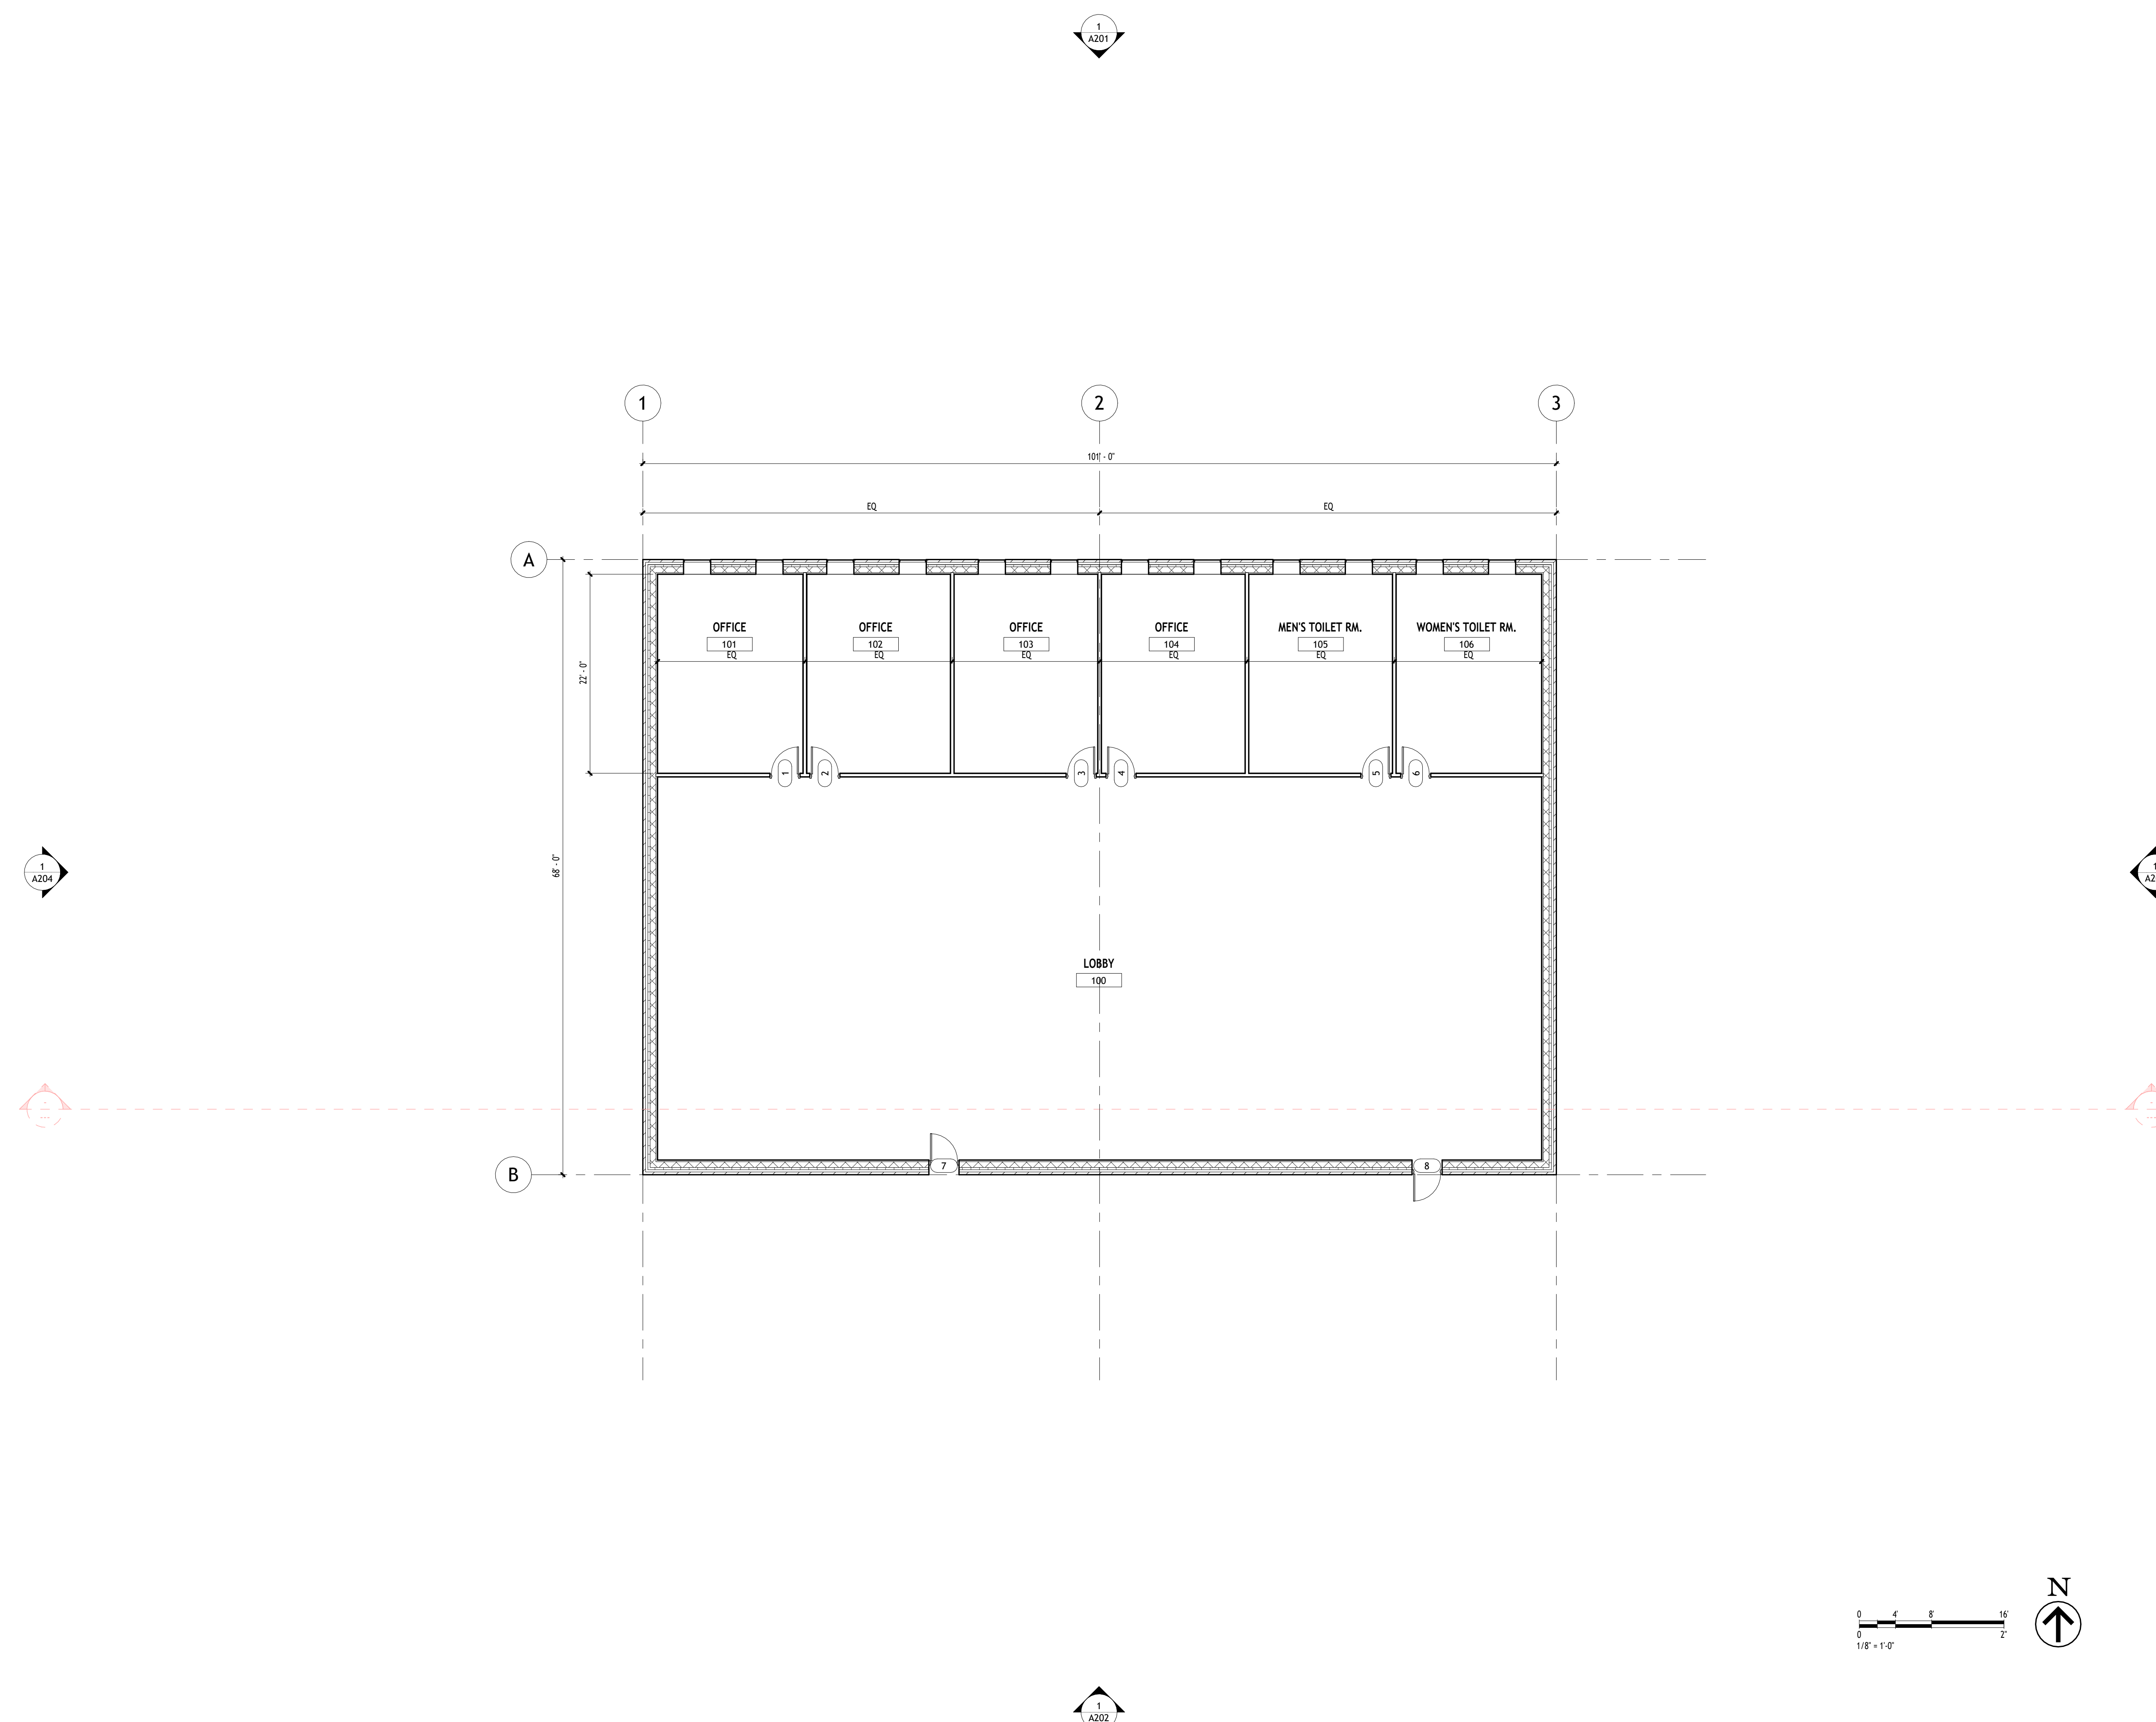

① First Floor Architectural Plan
1/8" = 1'-0"

3/25/2025 3:42:18 PM