

Portfolio of Alex Combes

**Drafting & Engineering Support Department
Sierra College**



Instructor: A. Eccleston

Semester: Spring 2025

Class: Civil Applications of Computer-Aided Design

Table of Contents


Description	Page Number
Site Plan	1
Detail A	2
Section A-A	3
Detail 1	4
Bibliography	5

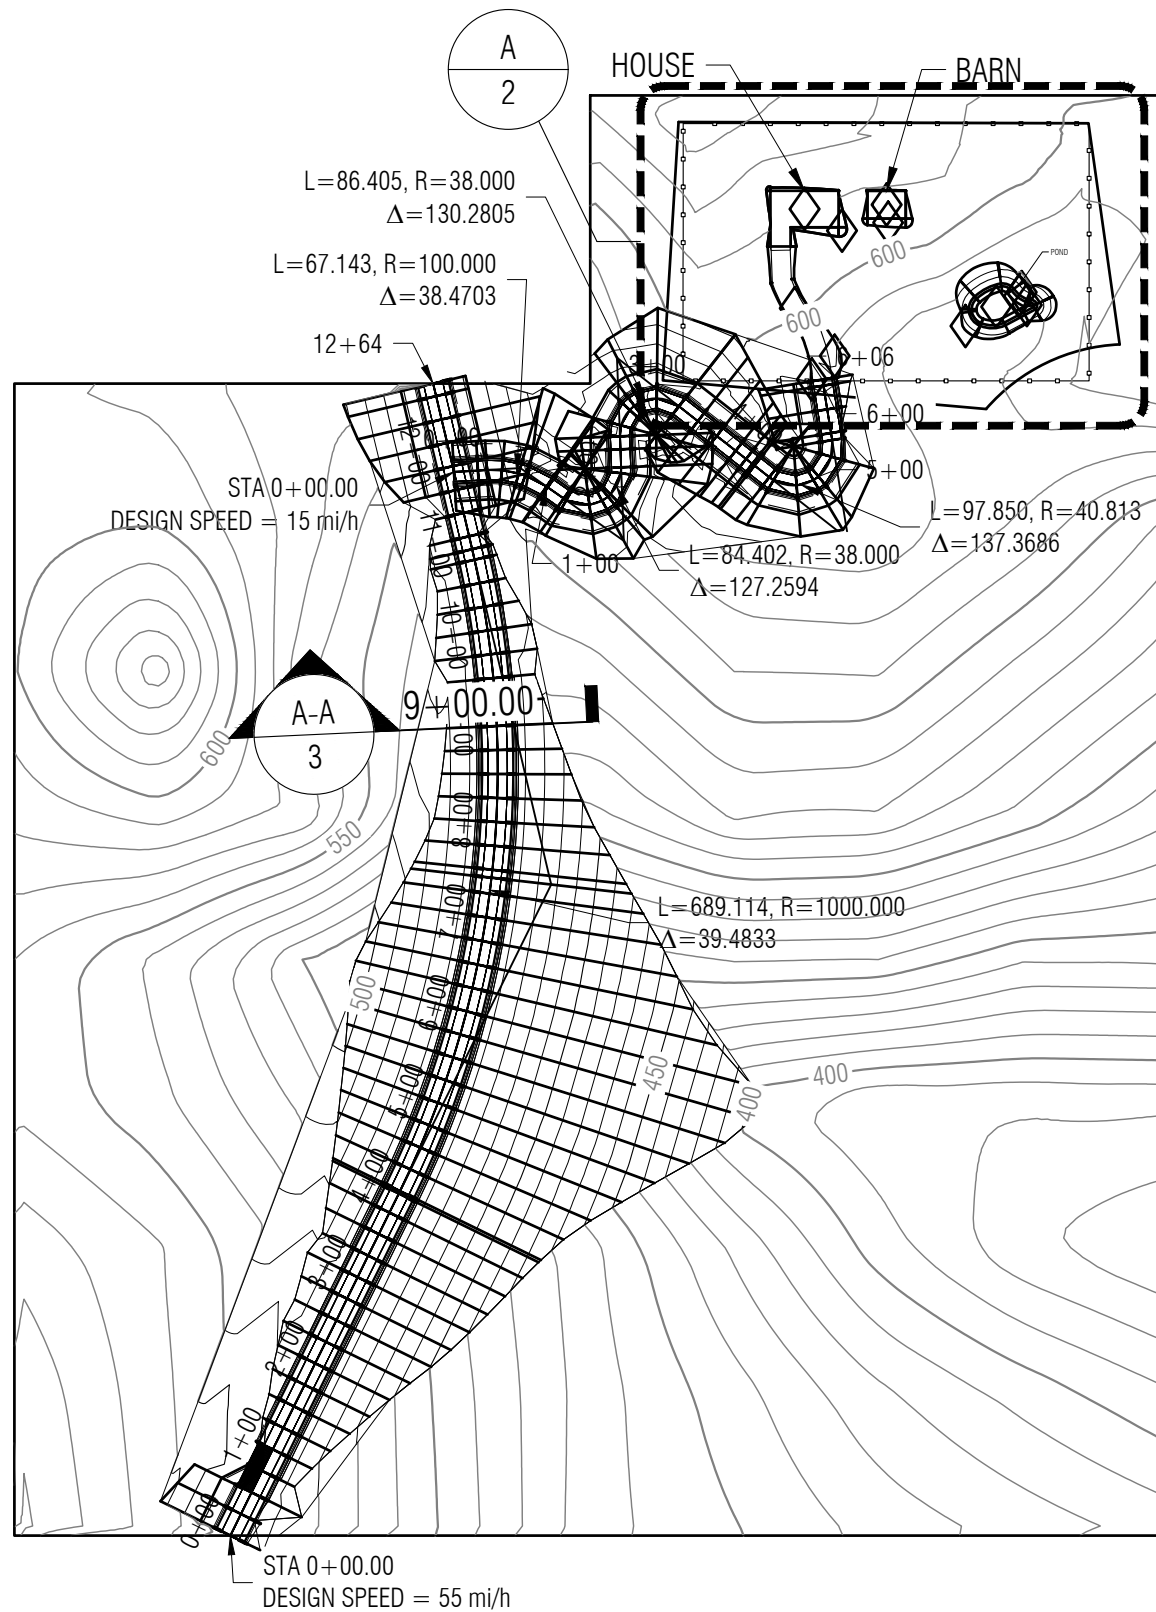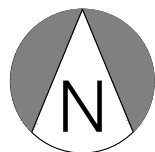


LEGEND

- MAJOR CONTOUR
- MINOR CONTOUR
- PROPERTY LINE
- FENCE

ACREAGE: 2.862
SQUARE FEET: 124,667

 

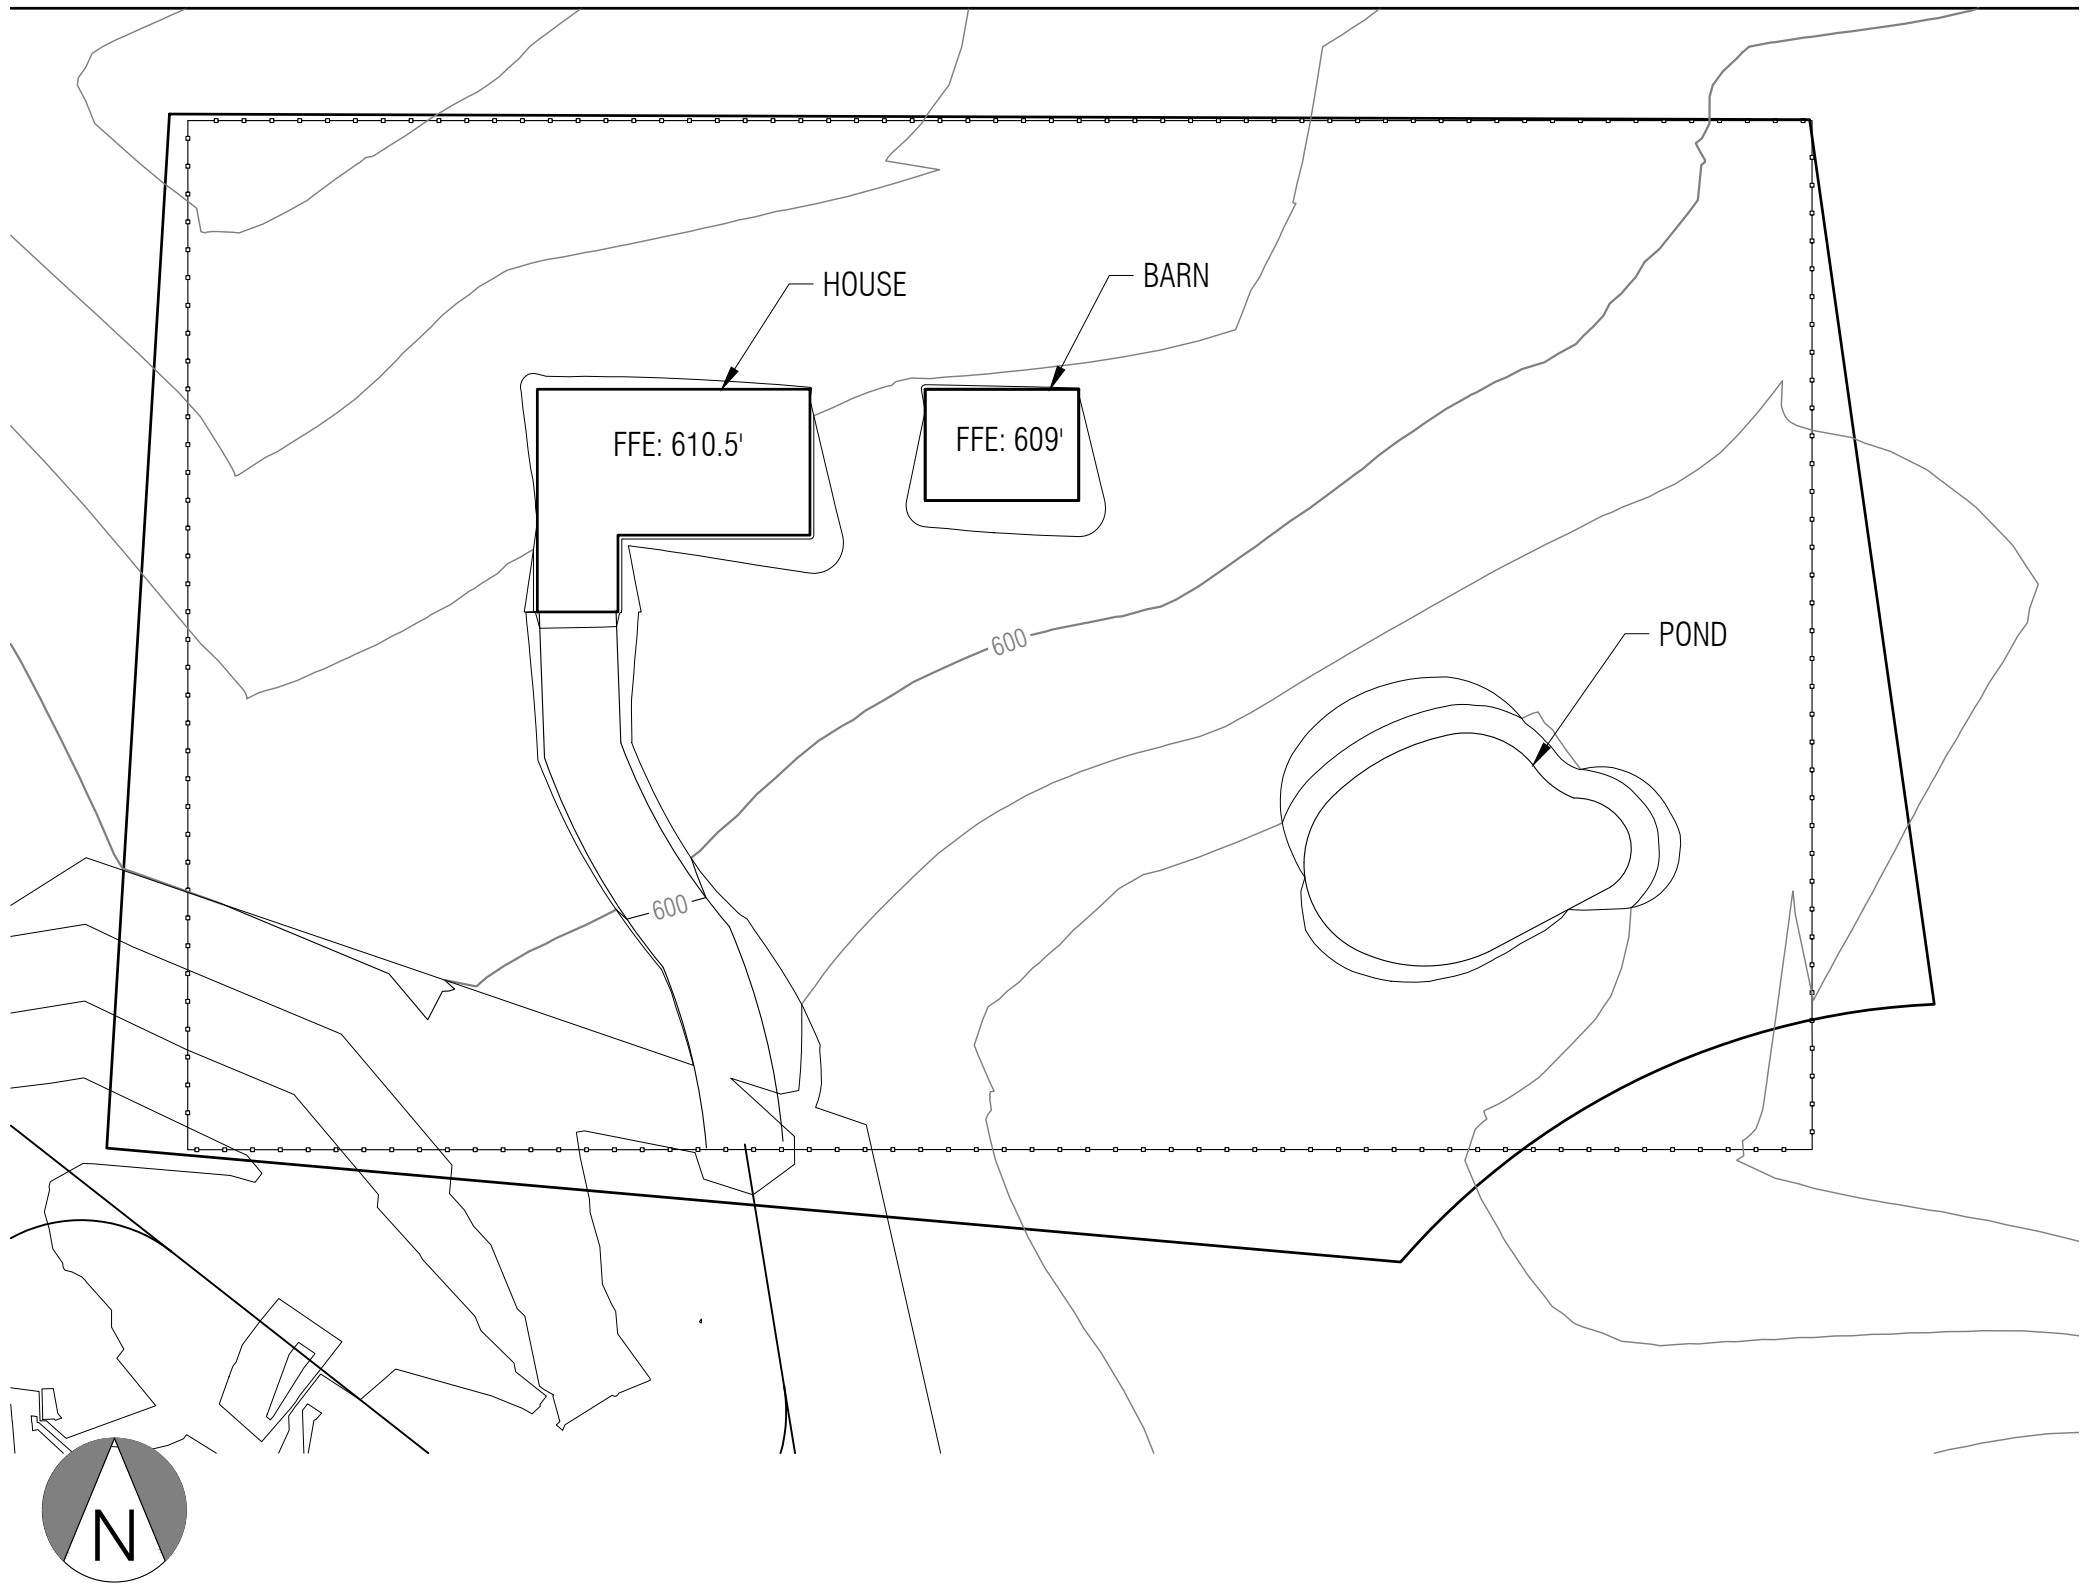

LEGEND

- PROPOSED MAJOR CONTOUR
- PROPOSED MINOR CONTOUR
- EXISTING MAJOR CONTOUR
- EXISTING MINOR CONTOUR
- PROPERTY LINE
- FENCE

SIERRA COLLEGE
DRAFTING & ENGINEERING SUPPORT
5000 ROCKLIN ROAD ROCKLIN, CA 95677

DRAWN BY:

A.COMBES

COURSE:

BI 08

MTG DAY:

ONLINE

DATE:

4/30/25

CKD BY:

SCORE:

TITLE

**P12
GRADING
PLAN**

SHEET

2 OF 4

DRAWN BY:

A.COMBES

COURSE:

BI 08

MTG DAY:

ONLINE

DATE:

4/30/25

CKD BY:

SCORE:

TITLE

P12


SECTION

A-A


SHEET


3 OF 4

9+00.00

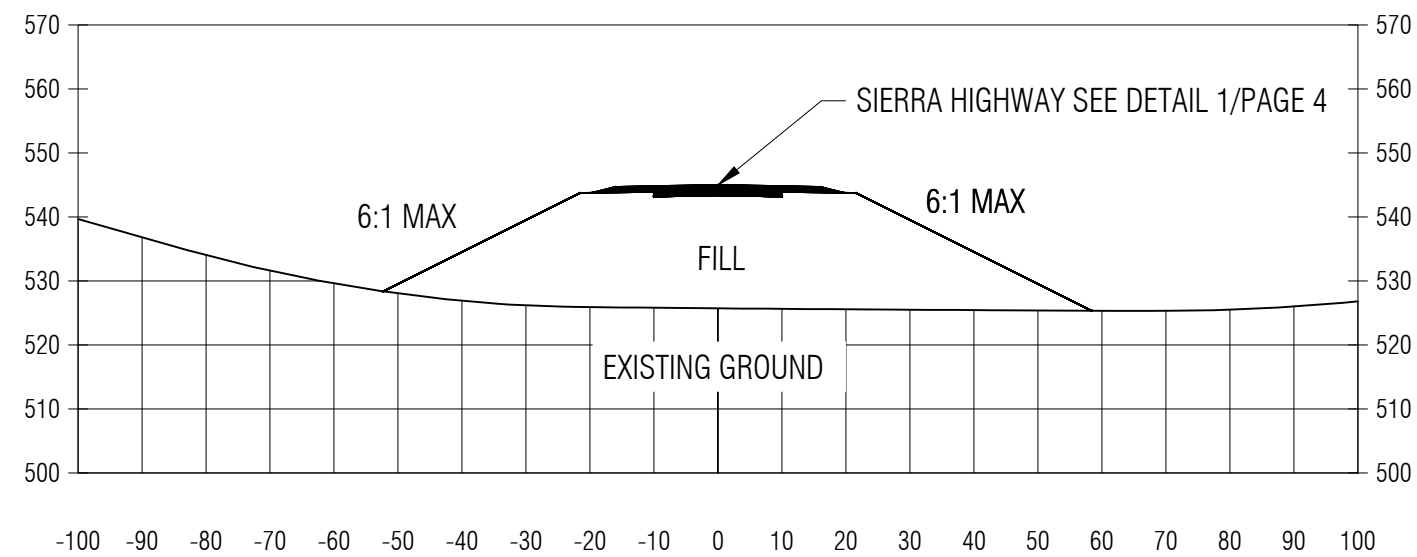


SECTION A-A

 

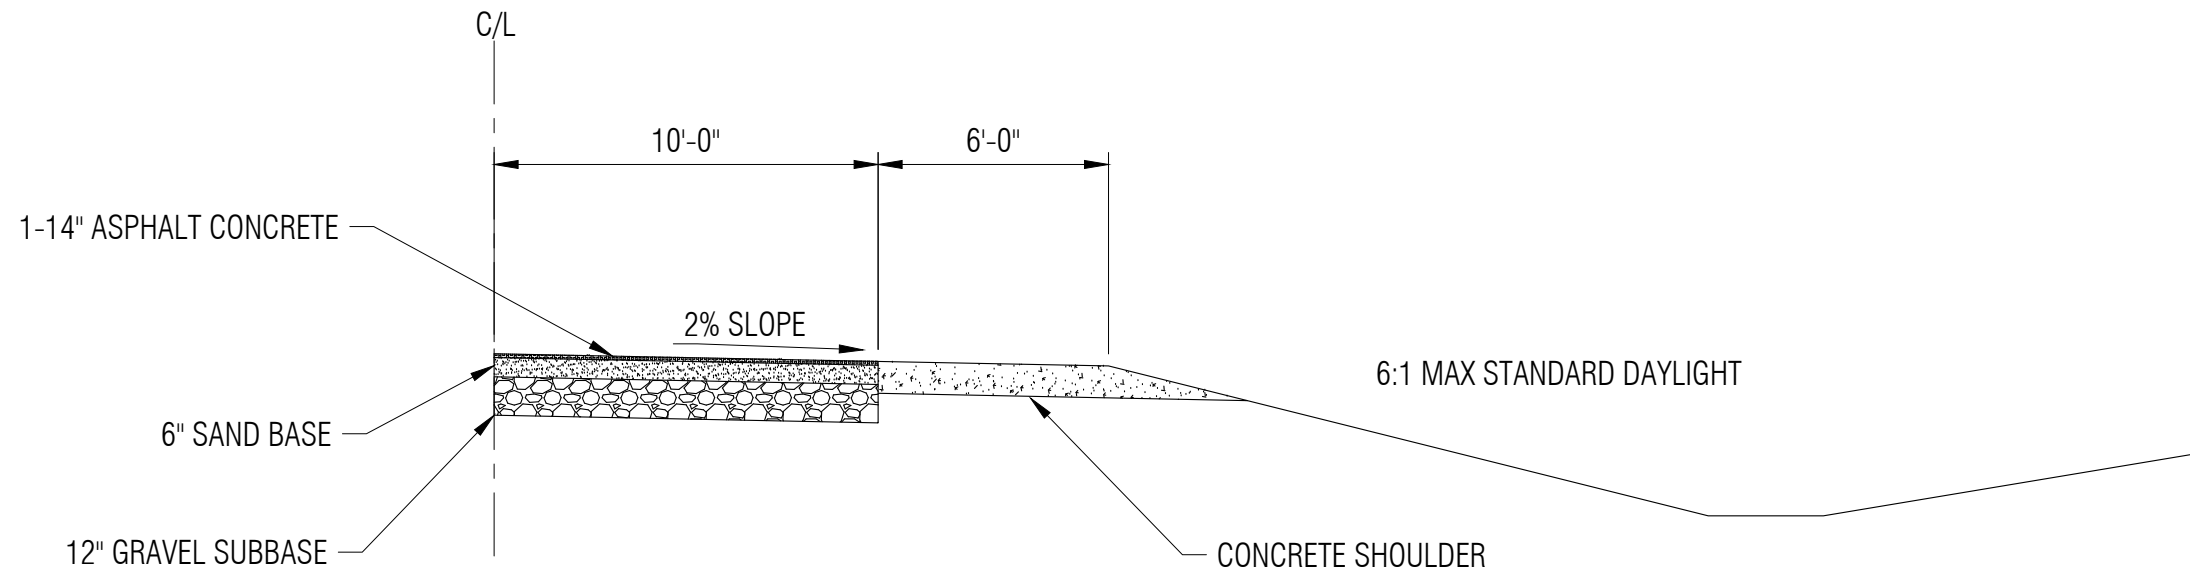

DETAIL 1

 

DRAWN BY:
A.COMBES
COURSE:
BI 08
MTG DAY:
ONLINE
DATE:
4/30/25
CKD BY:

SCORE:

TITLE
P12
DETAIL 1

SHEET
4 OF 4

Bibliography

Madsen, David A., et al. *Civil Drafting Technology*. 8th ed., Pearson, 2018.