



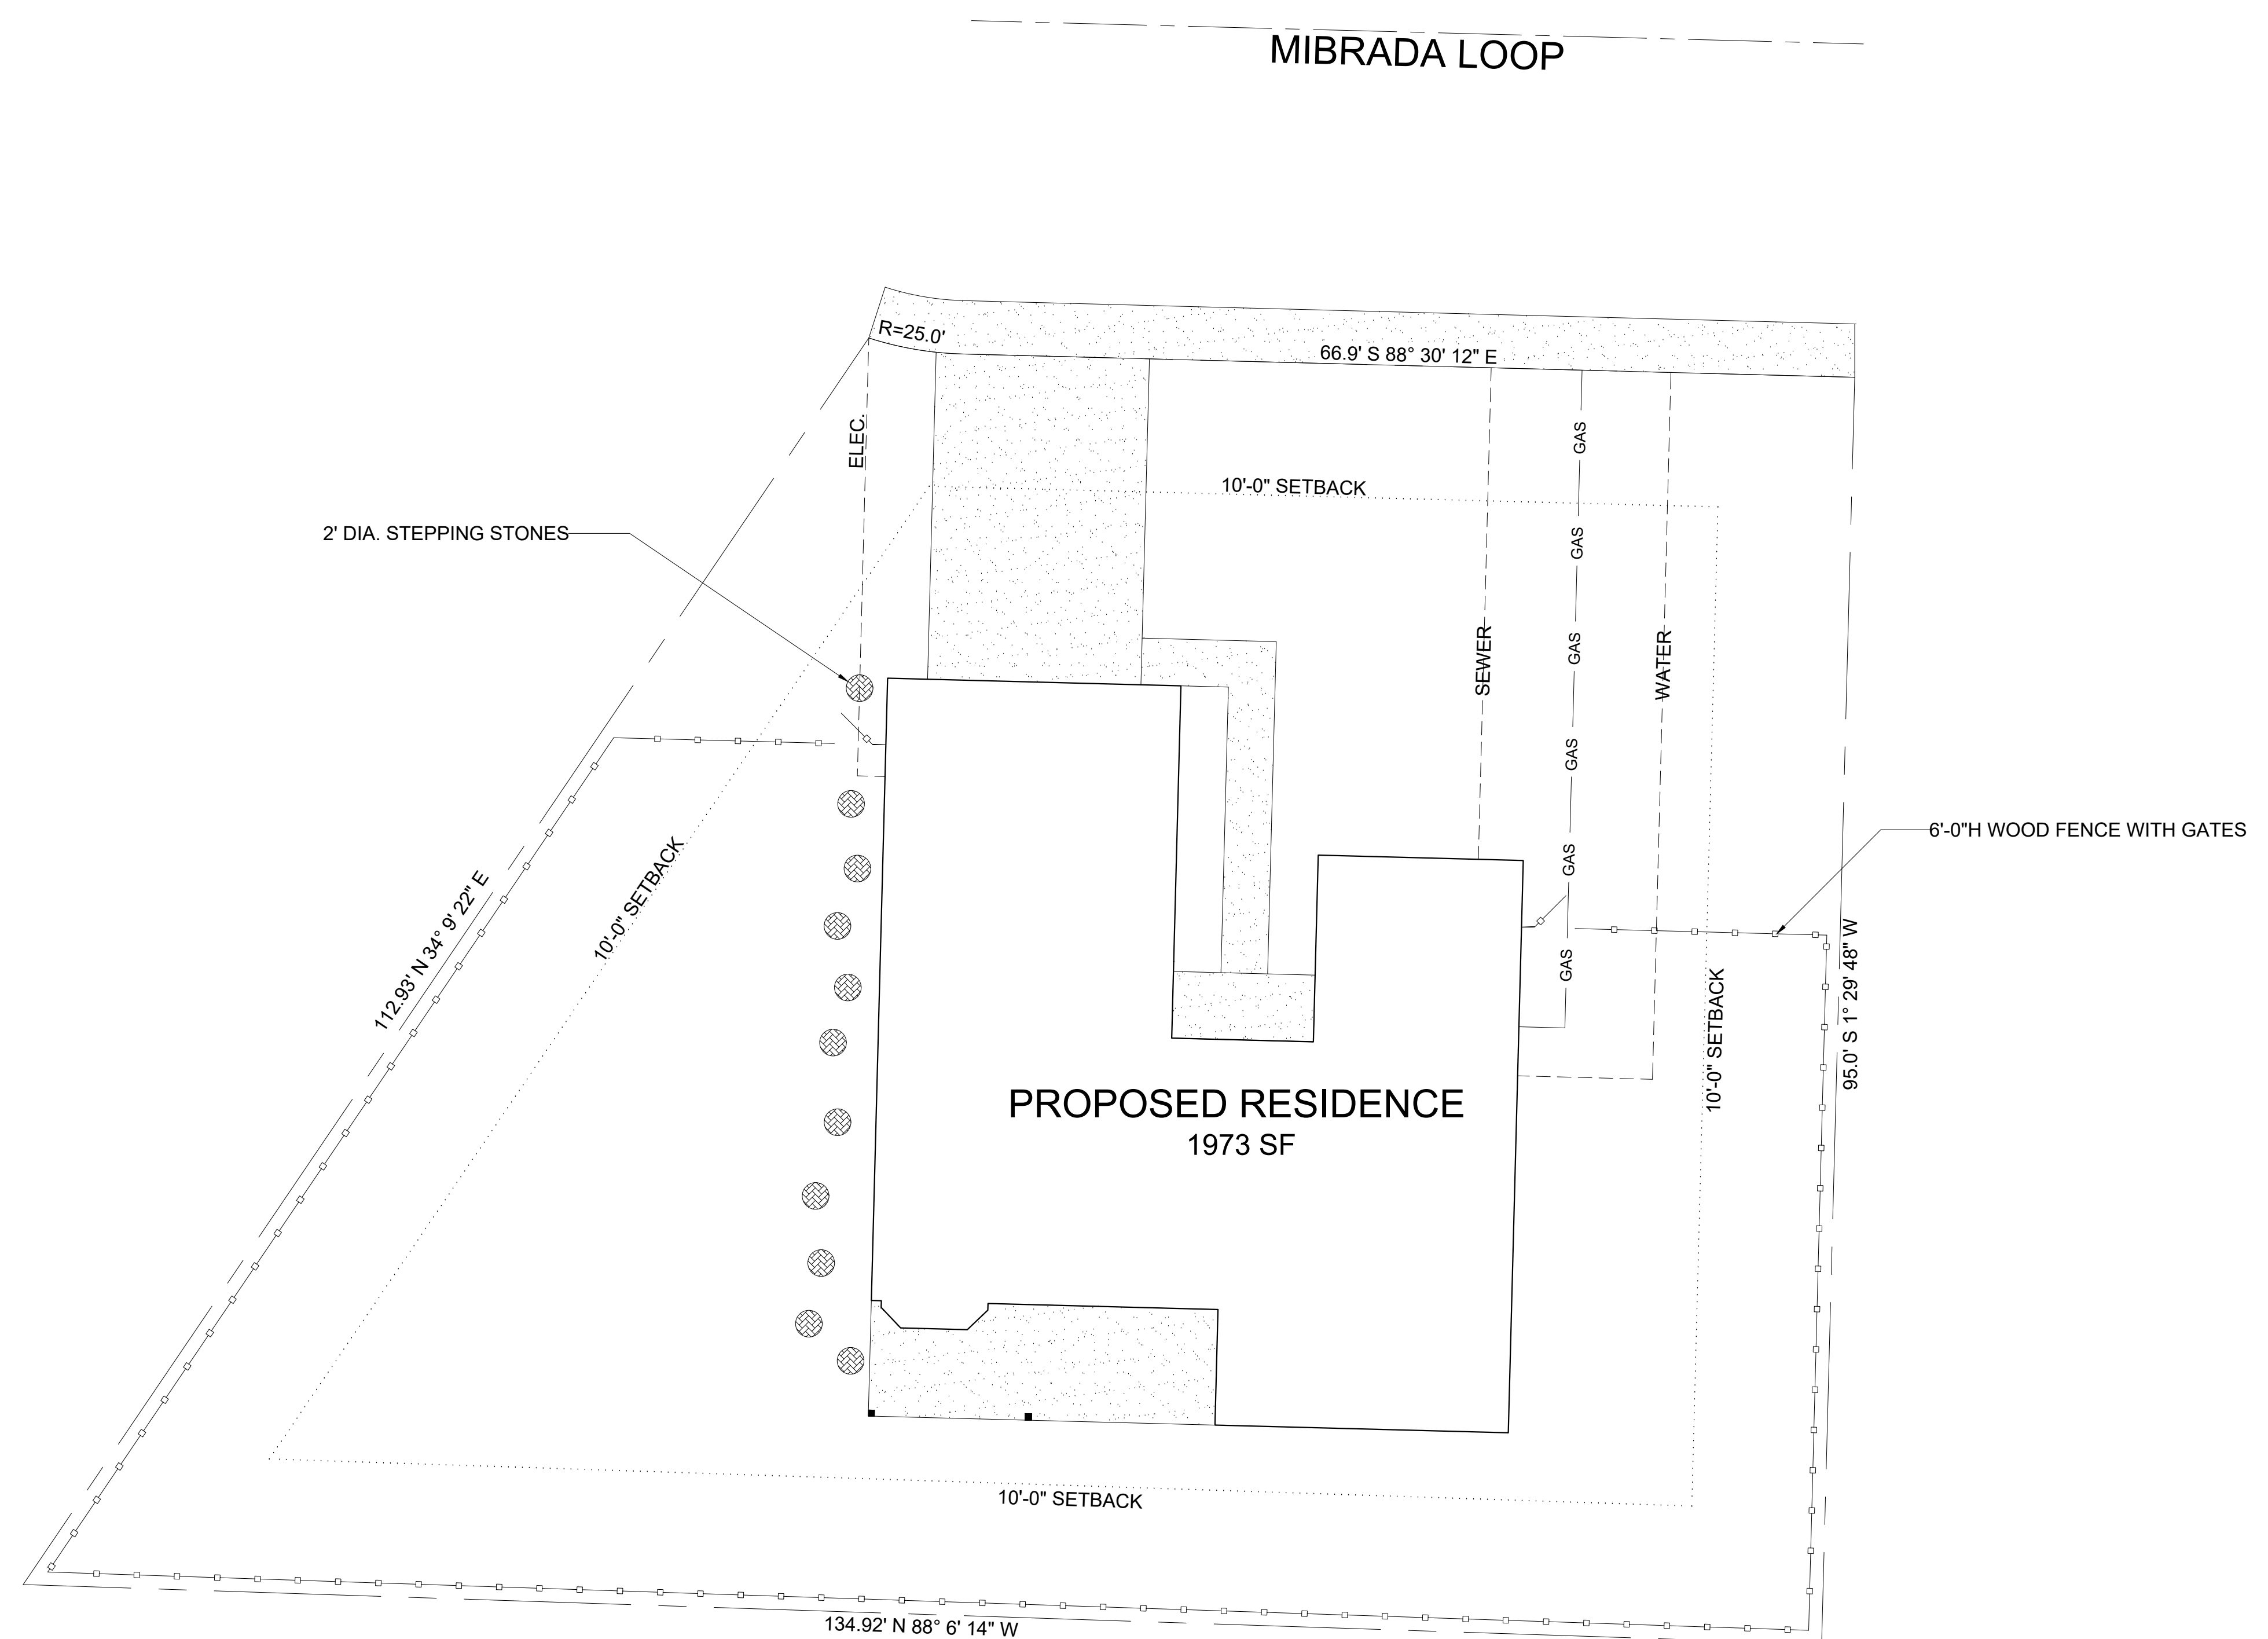

LEGAL
LOT 2 SANDY ESTATES
CITY OF HOUSTON
COUNTY OF HARRIS
STATE OF TEXAS

SITE PLAN
SCALE 1:100

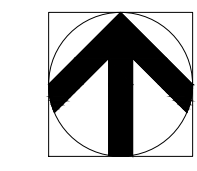

General Notes

1. BUILDINGS SHALL BE PROVIDED WITH APPROPRIATE ADDRESS IDENTIFICATION. THE ADDRESS IDENTIFICATION SHALL BE LEGIBLE AND PLACED IN A POSITION THAT IS VISIBLE FROM THE STREET OR ROAD FRONTING THE PROPERTY. ADDRESS IDENTIFICATION CHARACTERS SHALL CONTRAST WITH THEIR BACKGROUND. ADDRESS NUMBERS SHALL BE ARABIC NUMBERS OR ALPHABETICAL LETTERS. NUMBERS SHALL NOT BE SPELLED OUT. EACH CHARACTER SHALL BE NOT LESS THAN 4"H WITH A STROKE WIDTH OF NOT LESS THAN 0.5" .
2. GRADING AND PAVING SHALL MANAGE ALL SURFACE WATER FLOWS TO KEEP WATER FROM ENTERING THE DWELLING

No.	Submittals/Revisions	Date

Course Name and Project
SIERRA COLLEGE
ARCHITECTURAL DRAWING 1

COURSE PROJECT
RESIDENTIAL WOOD FRAMED
1-STORY HOUSE

Sheet Name (Assignment)
SITE PLAN

Student COMBES, ALEX	Sheet C101
Date SP 2025	
Scale 1:100	