


1
SI.1 LEVEL 1 - SCHEMATIC FLOOR PLAN

SCALE: 3/32" = 1'

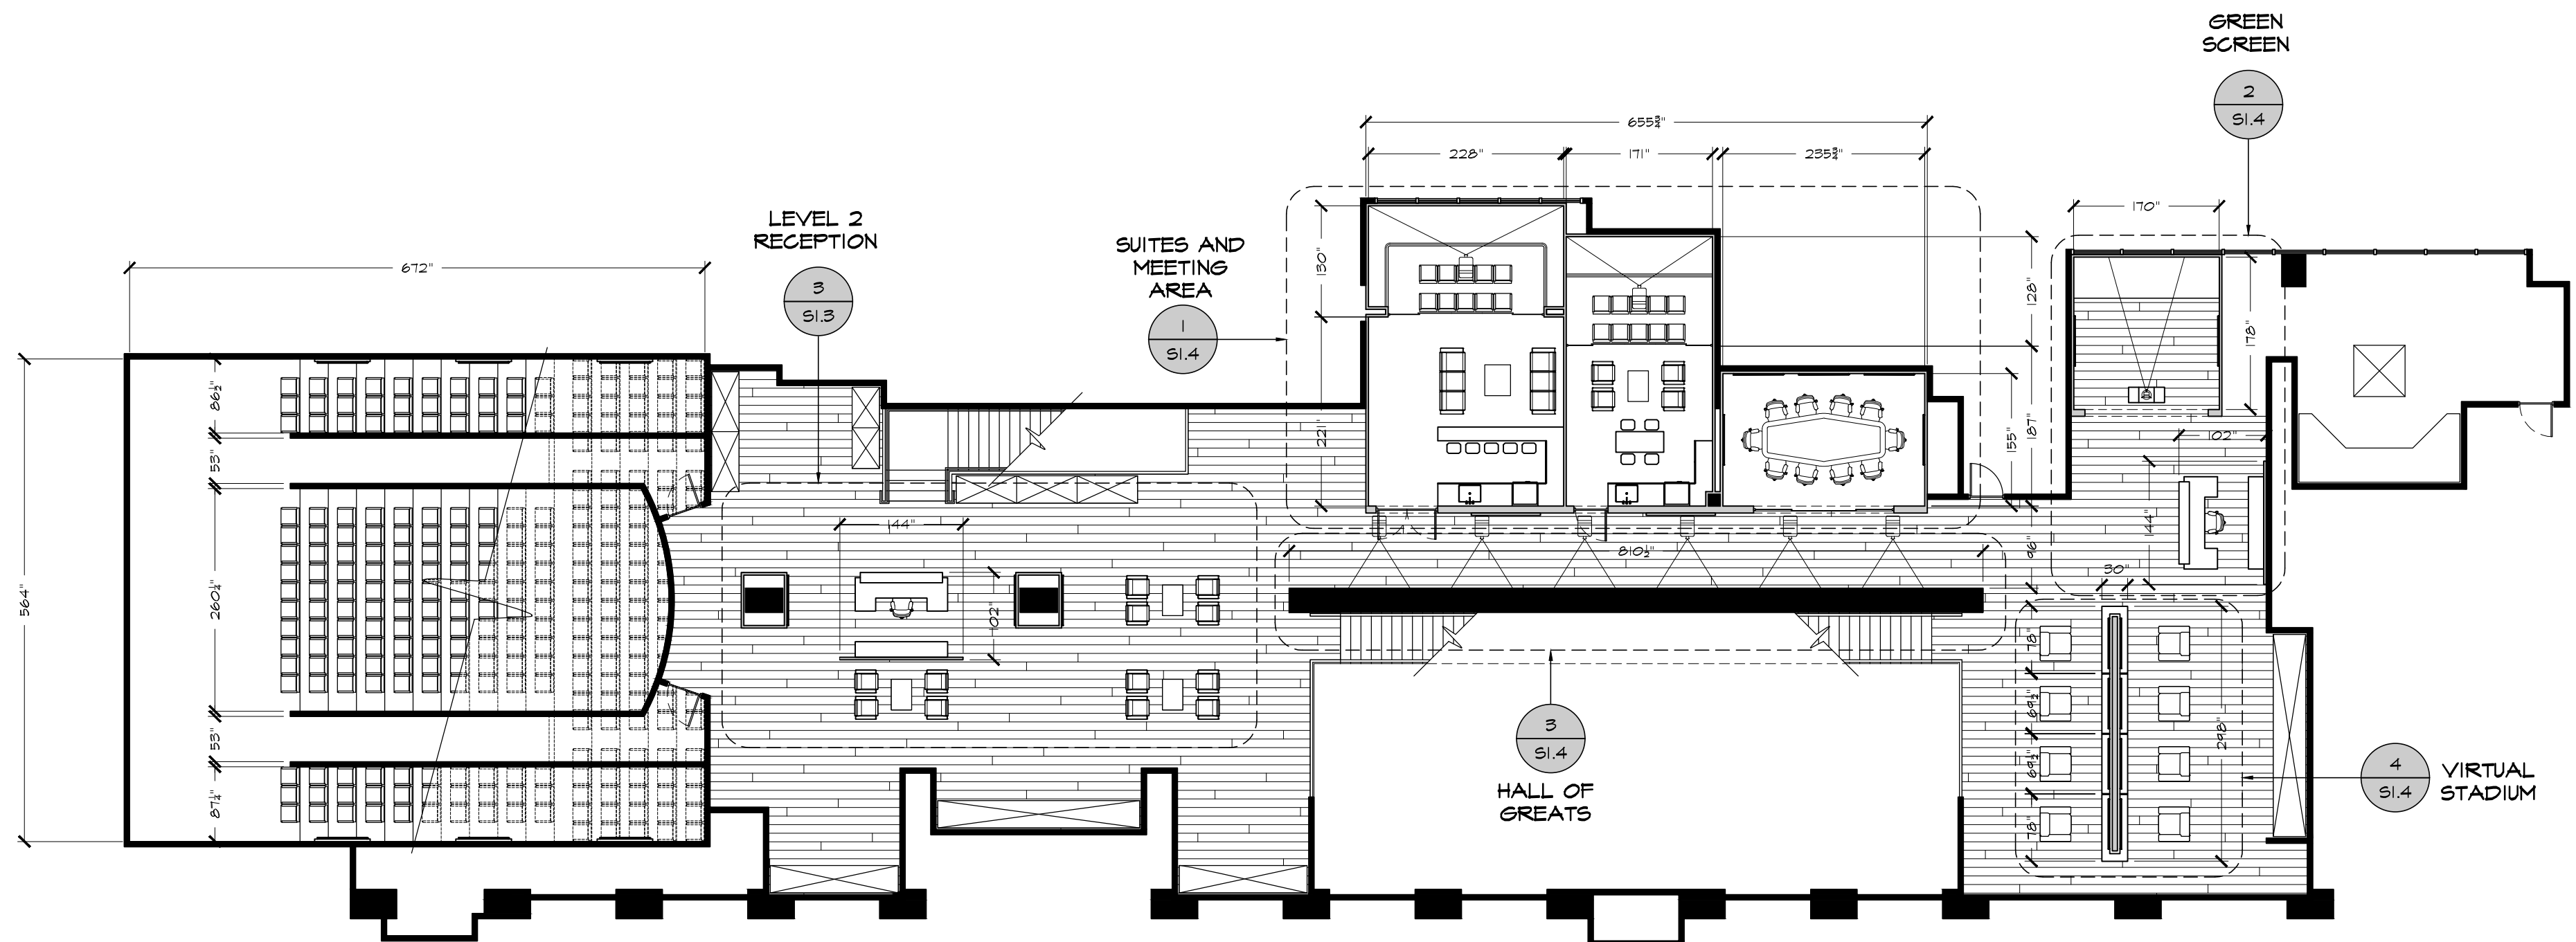

2
SI.2 LEVEL 2 - SCHEMATIC FLOOR PLAN

SCALE: 3/32" = 1'