


N1963 EMERALD RESERVE

N2162 HUAYI

N2263 FAIRMONT DESIGNS

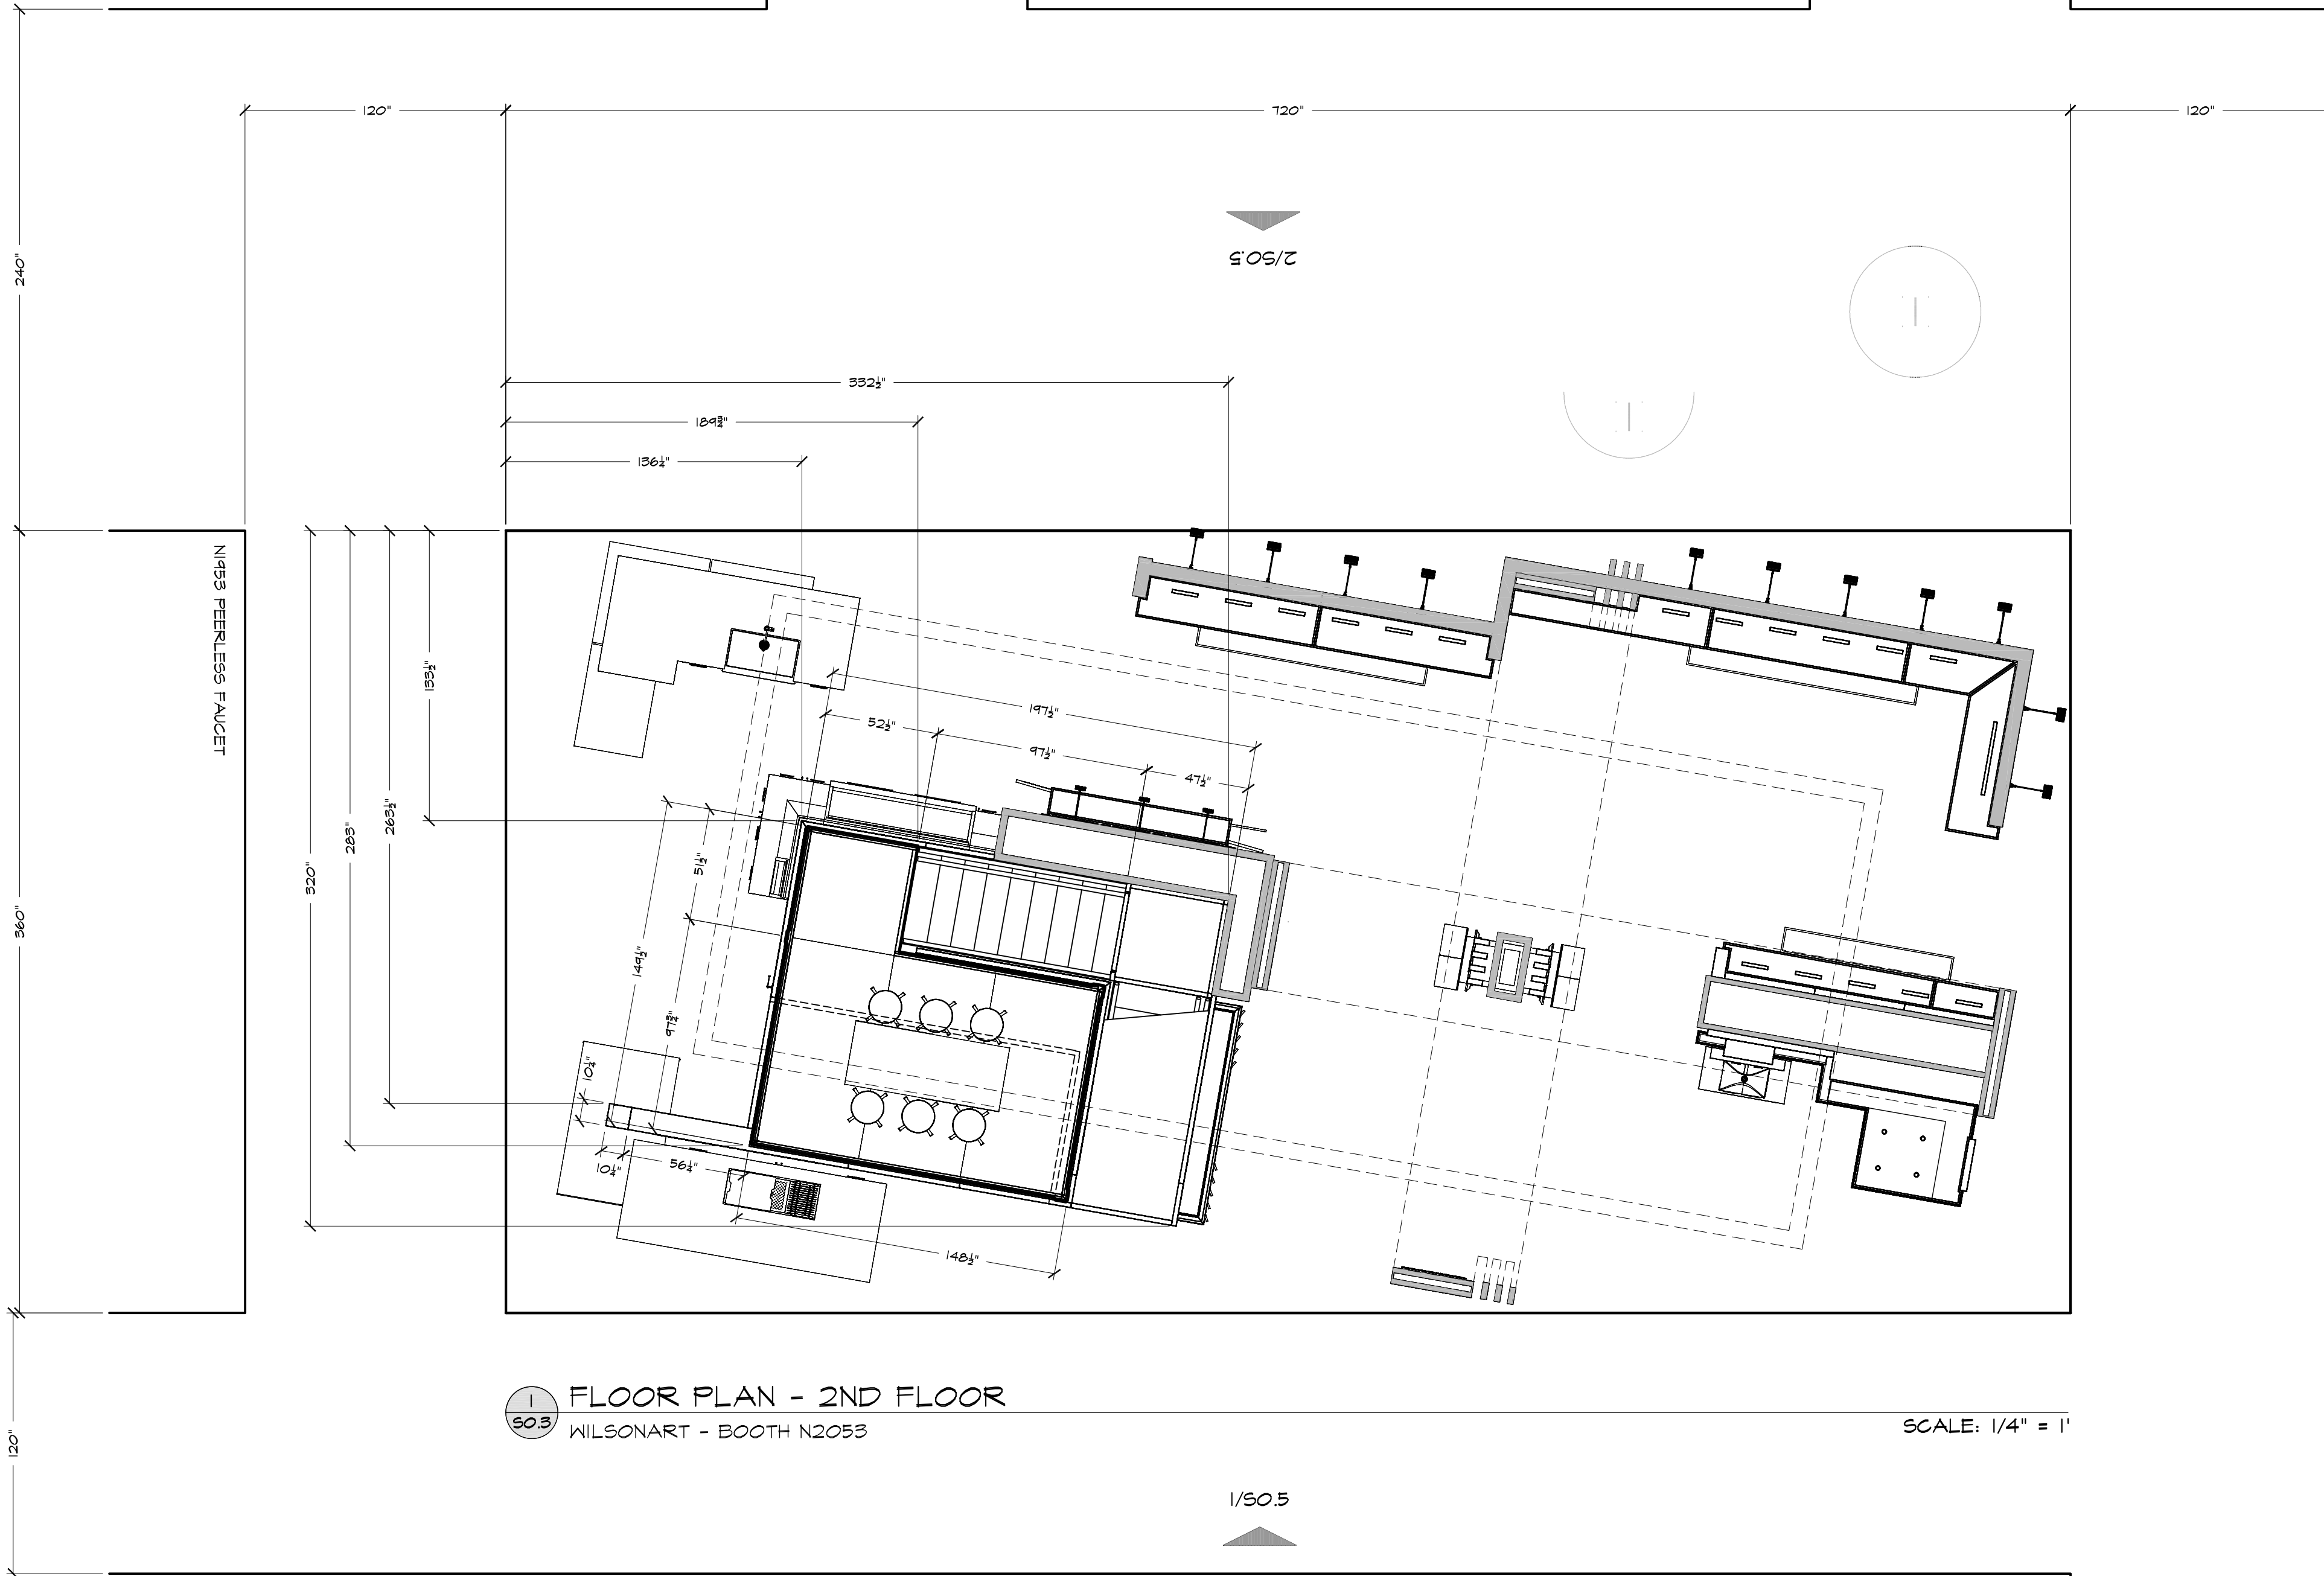

1 FLOOR PLAN - 2ND FLOOR
 50.3 WILSONART - BOOTH N2053

SCALE: 1/4" = 1'

1/50.5

N1933 DELTA FAUCET CO.

N1453 PEERLESS FAUCET

N2346 ELECTROLUX