


N1963 EMERALD RESERVE

N2162 HUAYI

N2263 FAIRMONT DESIGNS

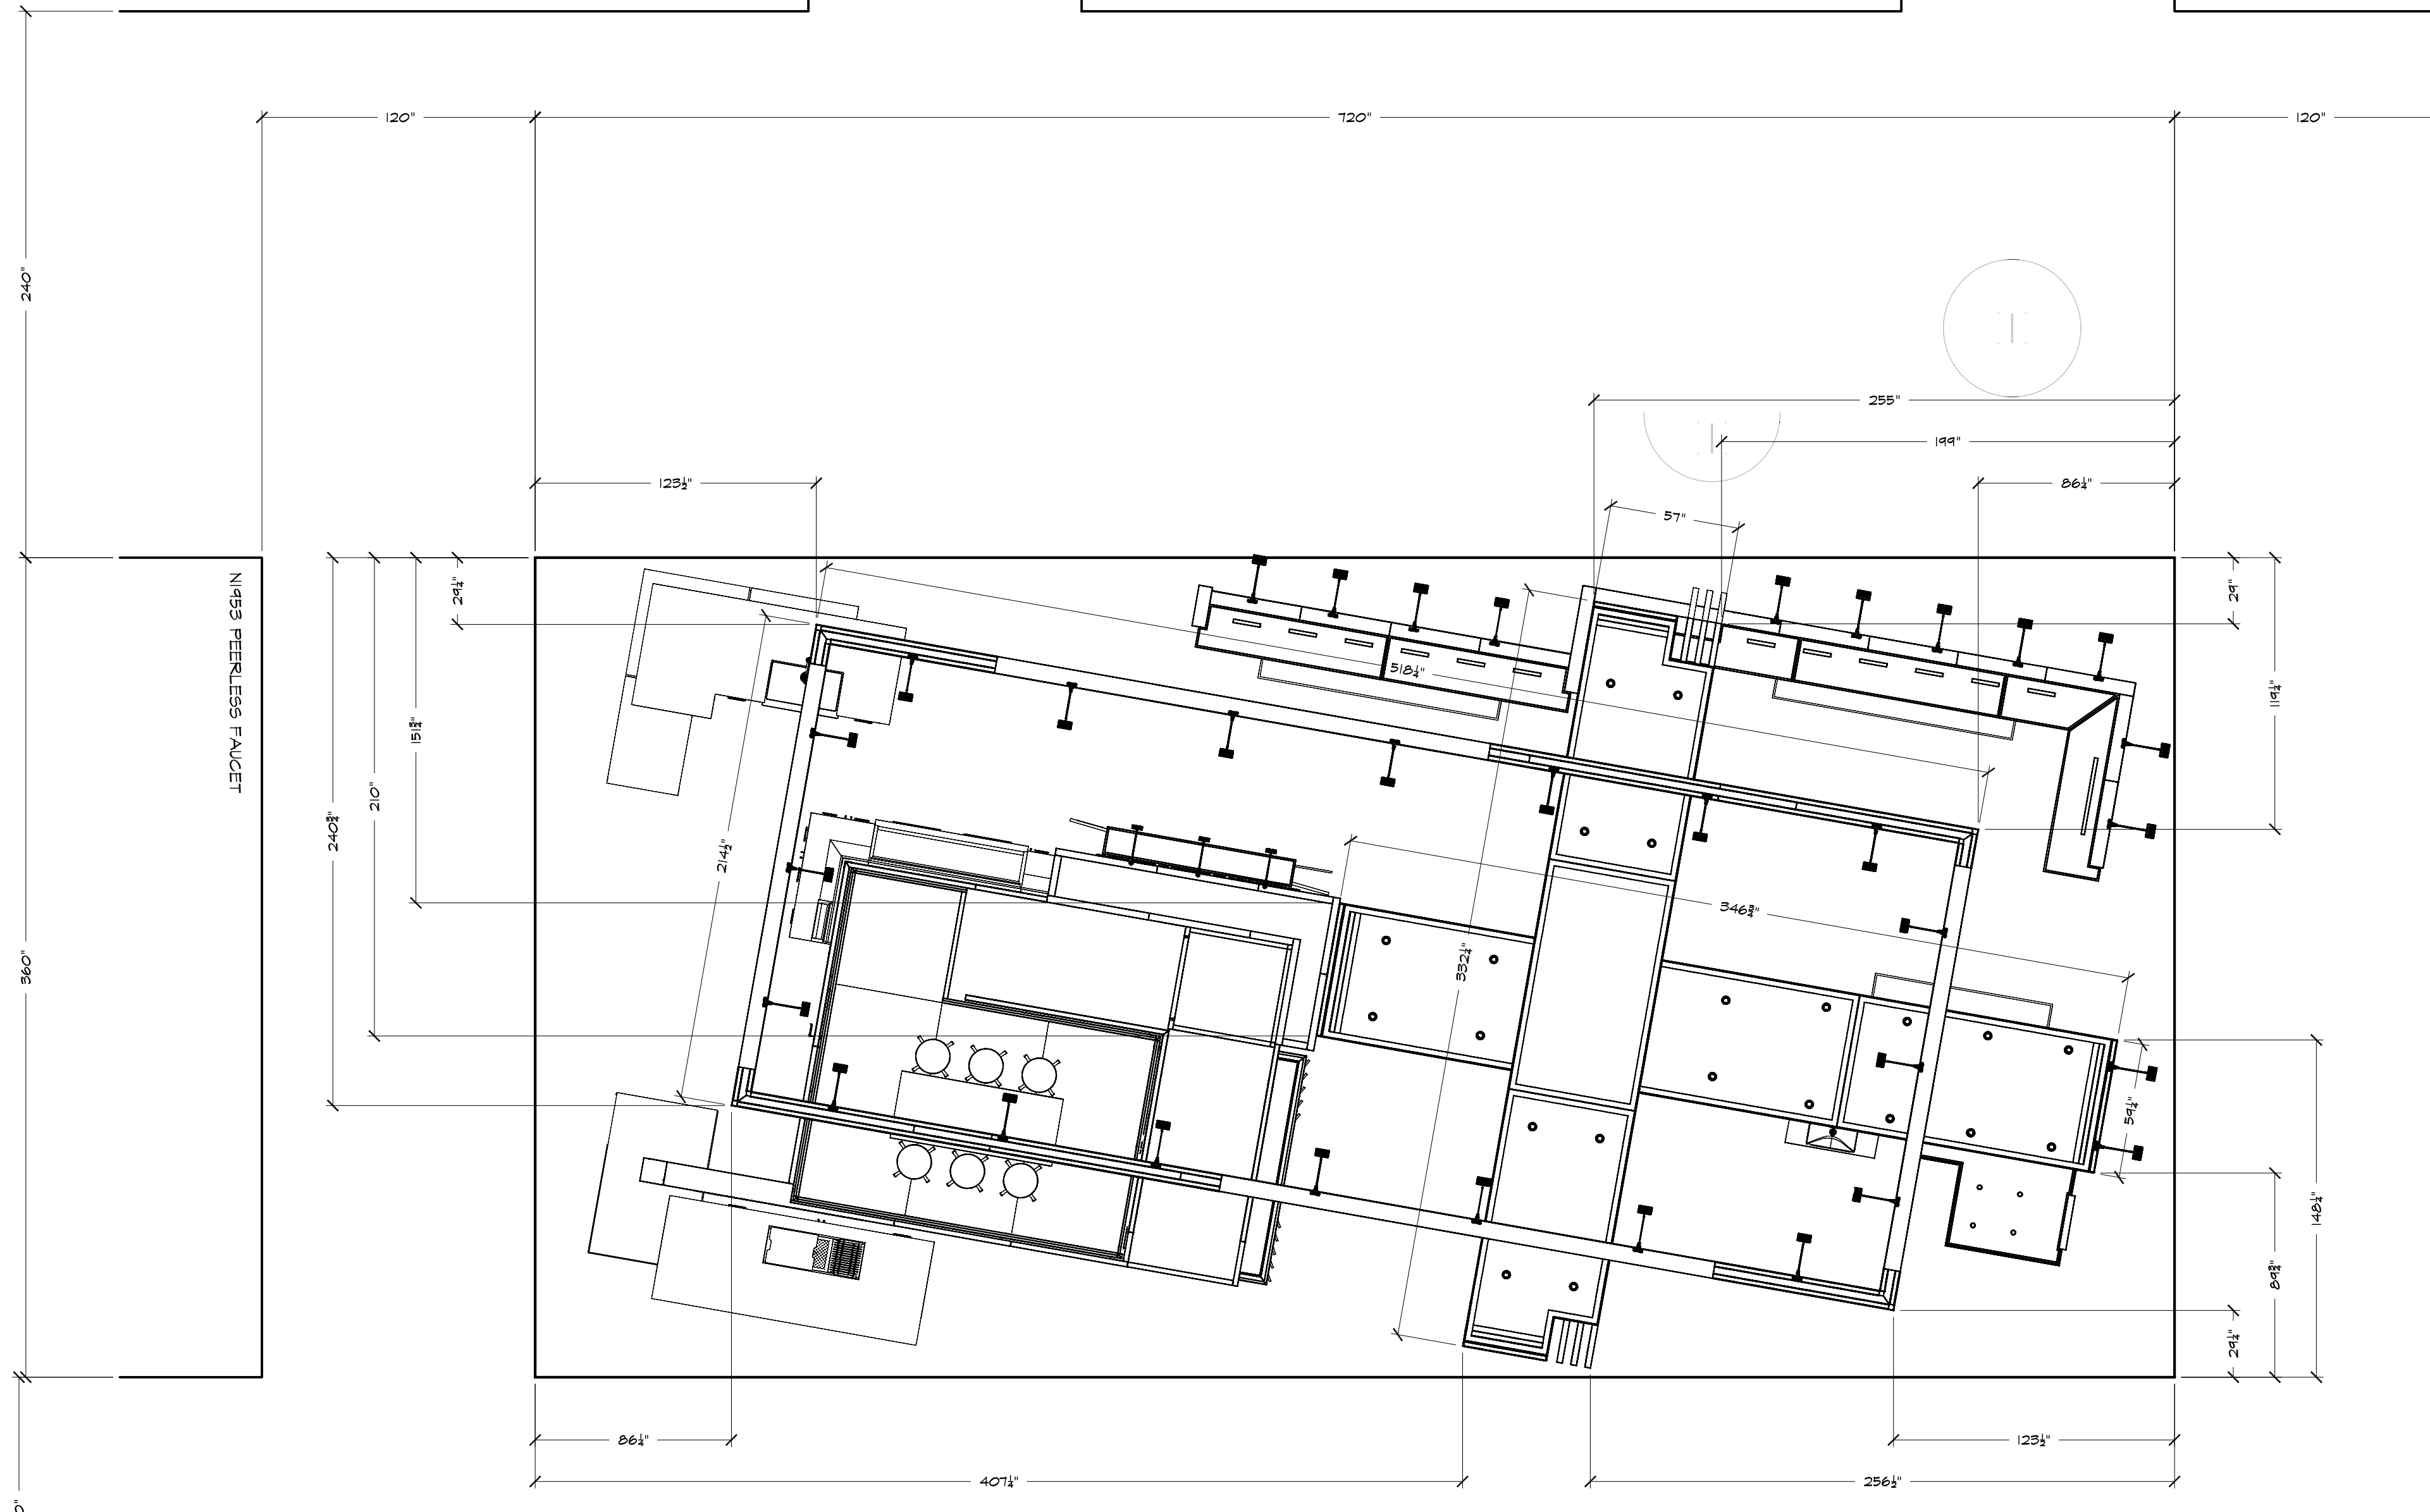

N1953 PEERLESS FAUCET

N2346 ELECTROLUX

1 REFLECTED CEILING PLAN
 50.4 WILSONART - BOOTH N2053

SCALE: 1/4" = 1'

N1933 DELTA FAUCET CO.