

05			
04			
03			
02	Revision	JUL JUNE.13.17	
01	Revision	JUL JUNE.04.17	
No.	Revision	By.	Date.

Project Title/Client

Alessio
ALESSIO LLC.
Architectural and interiors luxury
P.O. Box 68385, Sharjah, U.A.E.
Tel. +971 - (06)-5757778 Fax. +971 - (06)-5756669

Designed & Produced By



Drawing Title

**WALL CLADDING
(RIGHT SIDE)
QTY-1 NO.**

Drawn By:	Sheet #	Scale:
JP-PRD	00/00	As Shown
Drawing #	Rev. #	Date:
000000	02	13.07.17

COPYRIGHT NOTICE

THIS DRAWING AND ANY REVISION THEREOF IS
PROPERTY OF BAFCO TRADING LLC. THE USE,
REPRODUCTION OR DISCLOSURE TO ANY THIRD
PARTY IS PROHIBITED WITHOUT PRIOR WRITTEN
CONSENT OR PERMISSION OF BAFCO TRADING LLC.

-

KEY PLAN

[illegible]

REVISION

PROJECT:

N.BAR GREEN COMMUNITY

LOCATION:

GROUND FLOOR, DUBAI INVESTMENT PARK-1,
PLOT NO. 598-682, UAE


D:\Bafco Logo 1.gif

CITYSPACE


DRAFTING TITLE

**CM-9 GC N.BAR MANICURE
TOWER**

SCALE: A1 1:50 MTS.	DATE 06-06-18	DRAWN BY JPBE/SA	DESIGN BY CL	APPROVED BY ---
DRAWING NO. CM-9.0 GC				REVISION 00

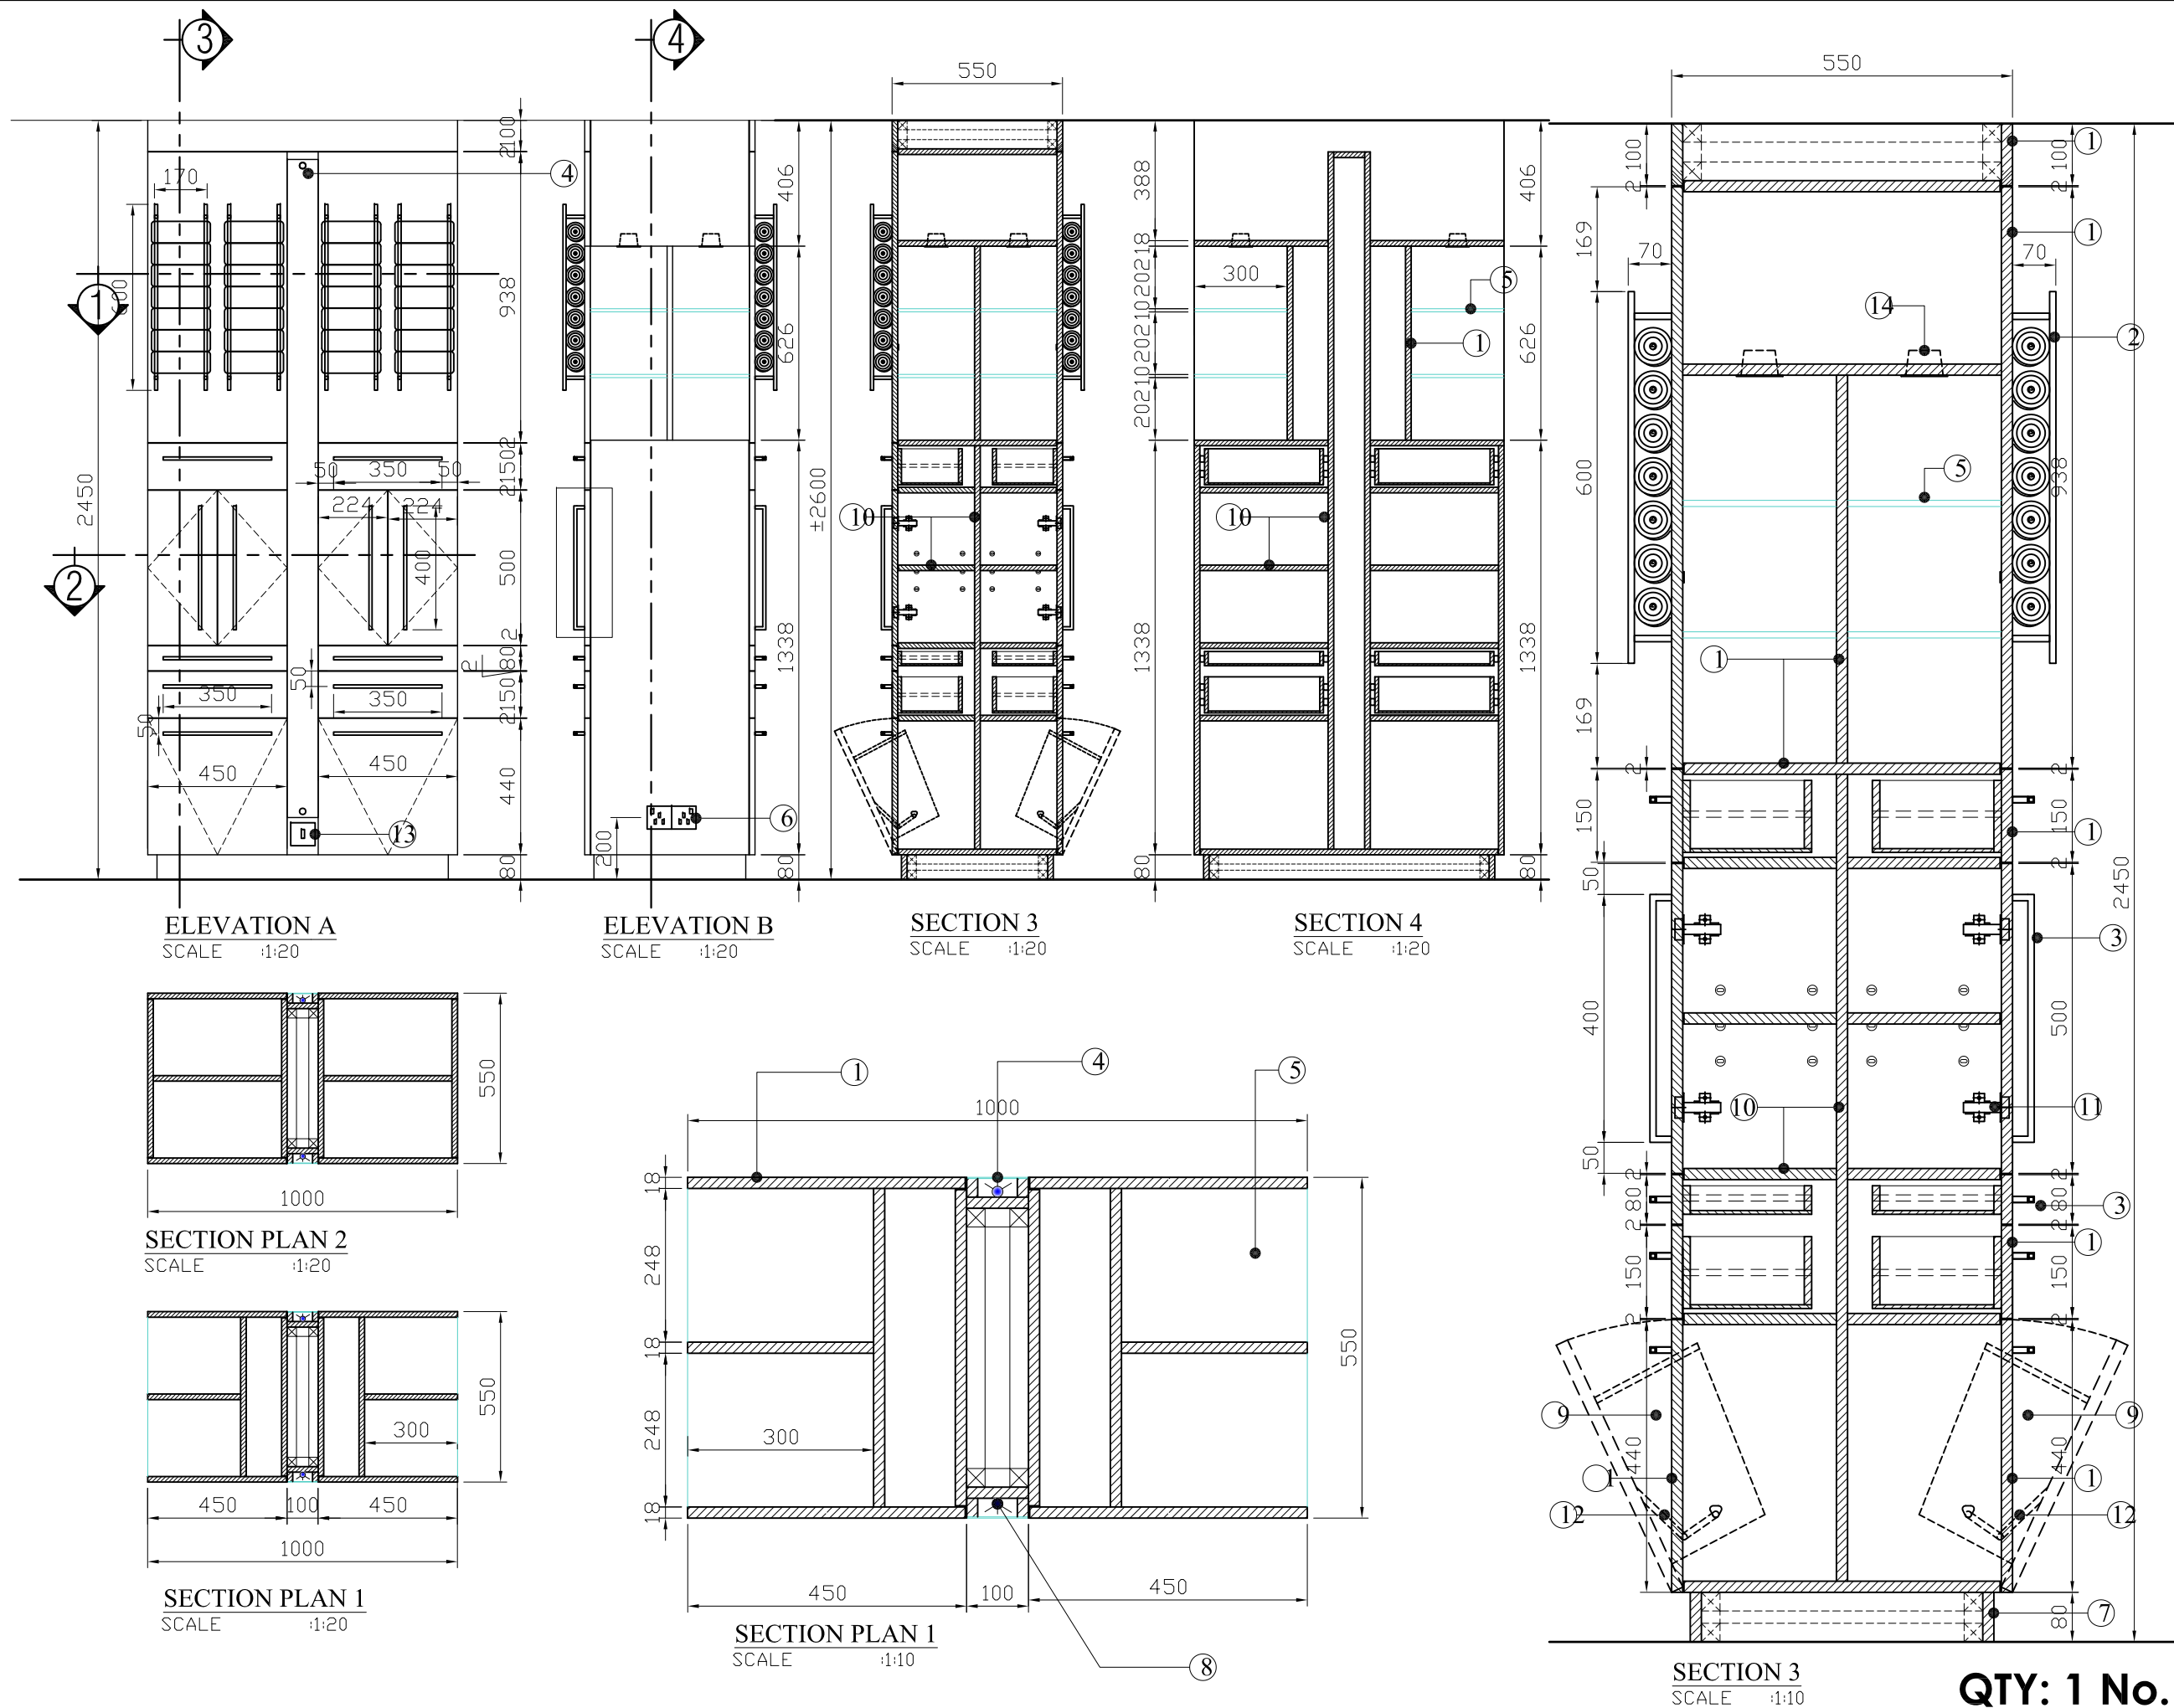


QTY: 1 No.

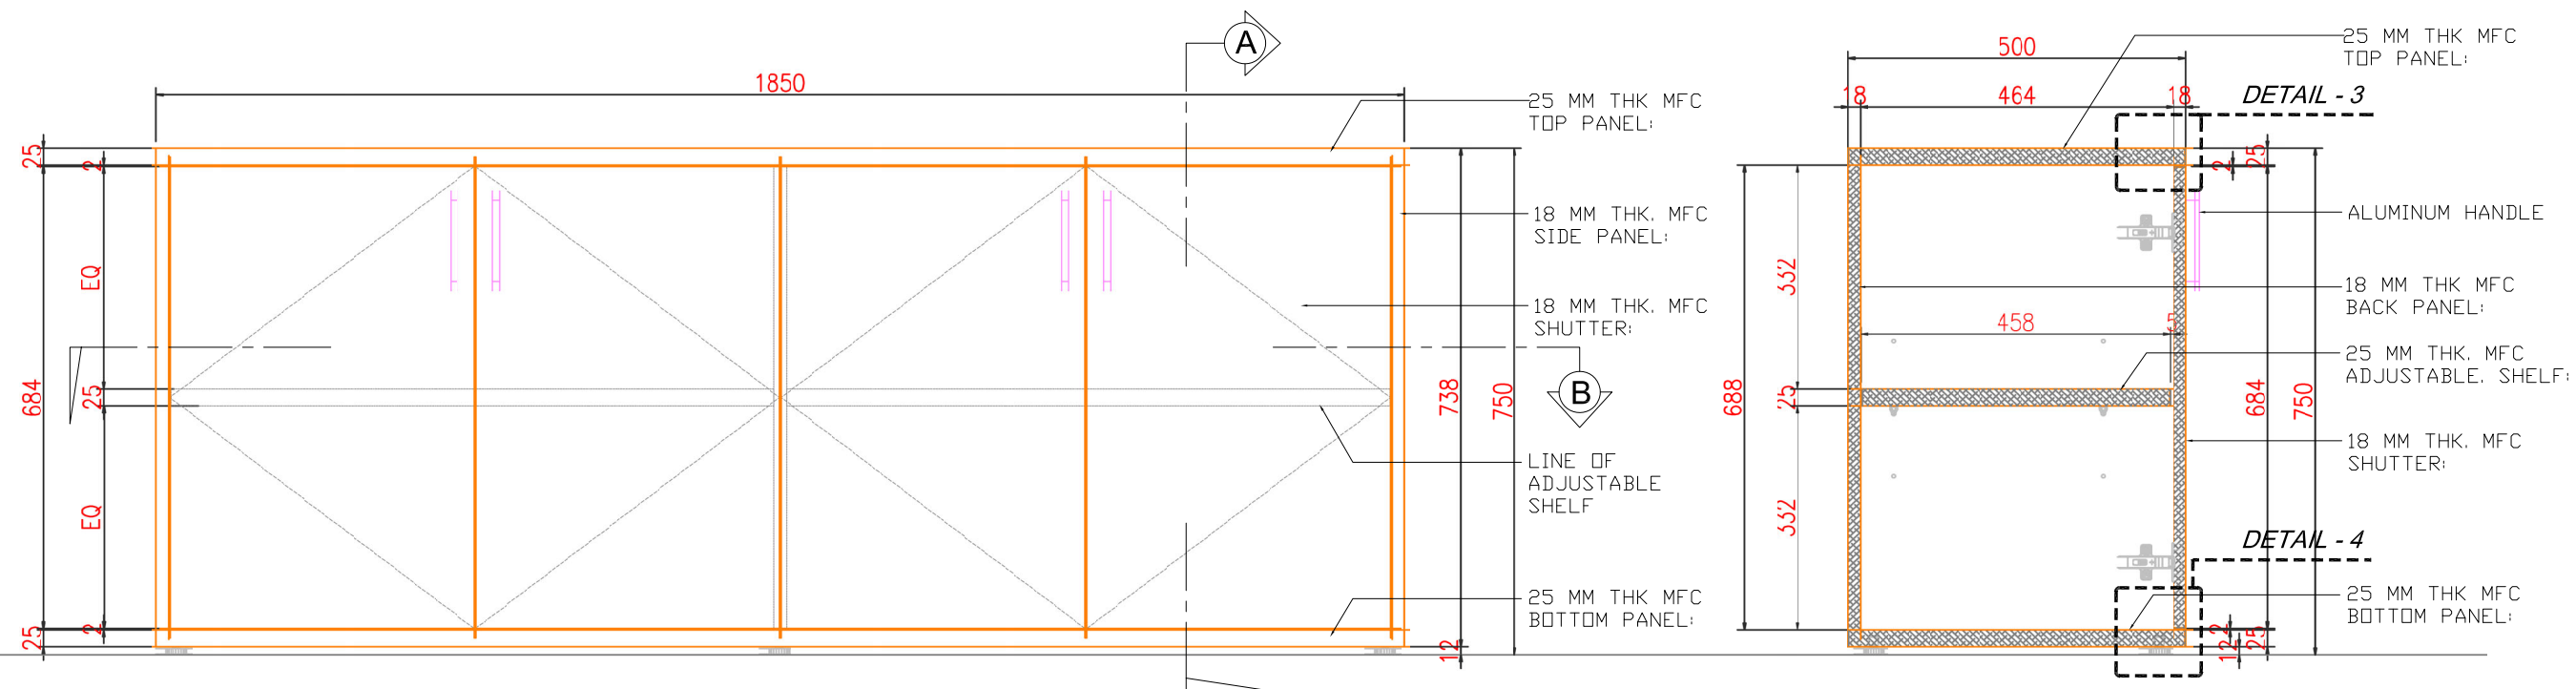


FRONT ELEVATION
SCALE 1:5 MM.


VERTICAL SECTION-A
SCALE 1:5 MM.

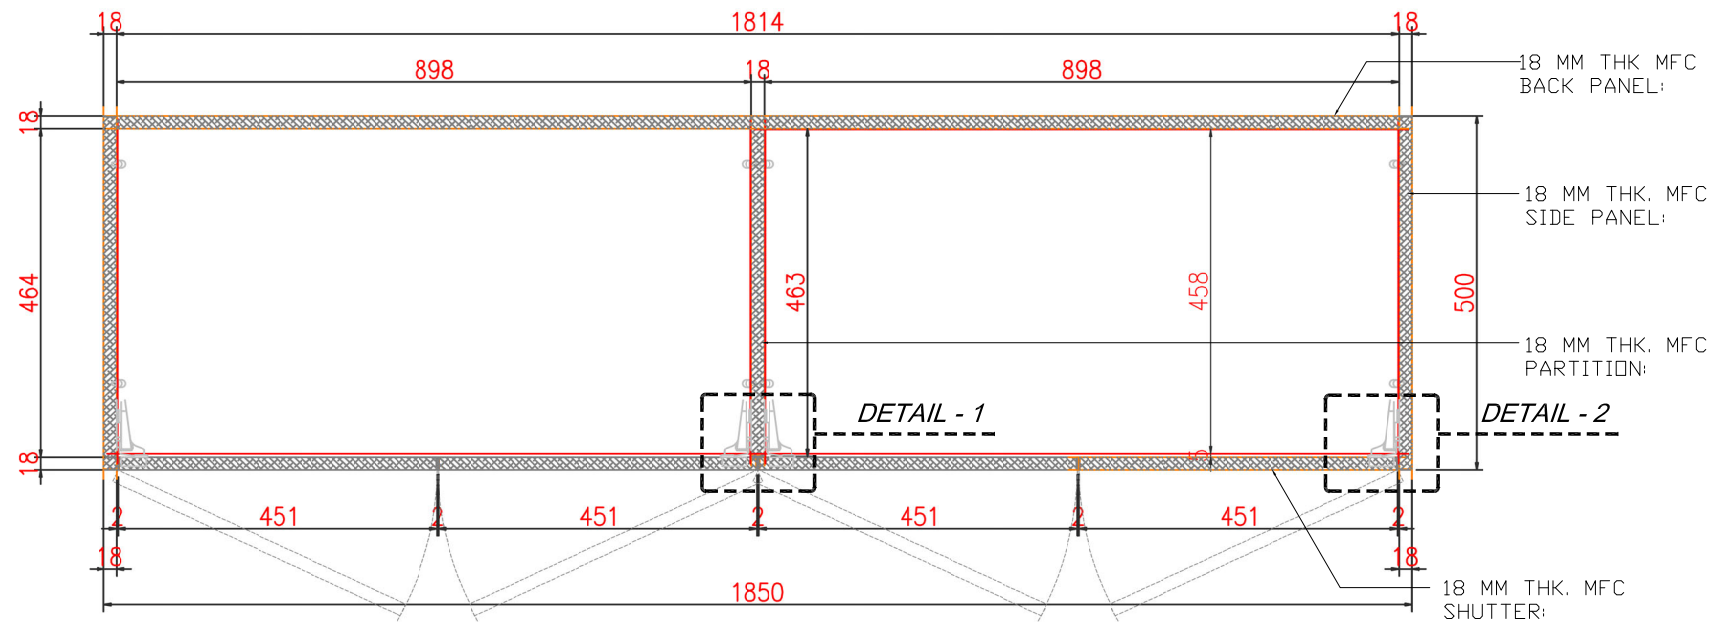


HORIZONTAL SECTION-B
SCALE 1:5 MM.

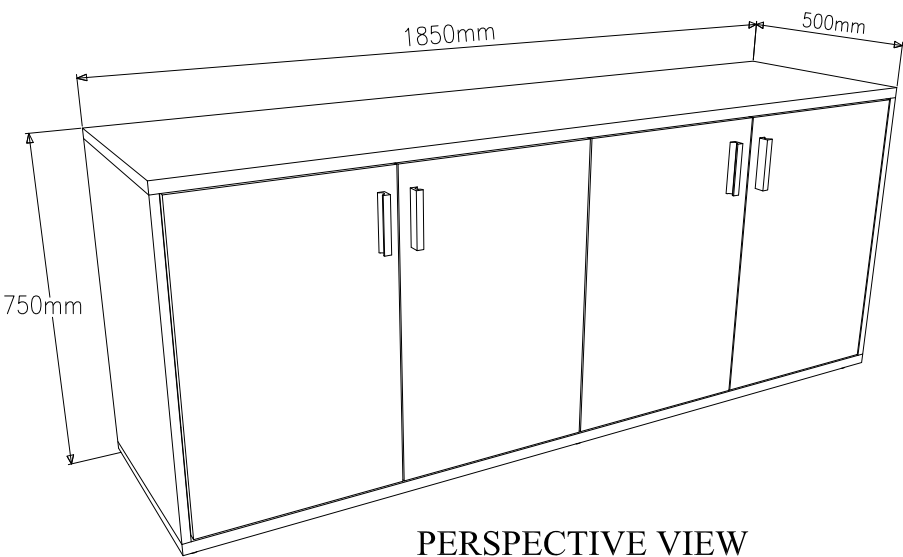


PERSPECTIVE VIEW
SCALE NTS:

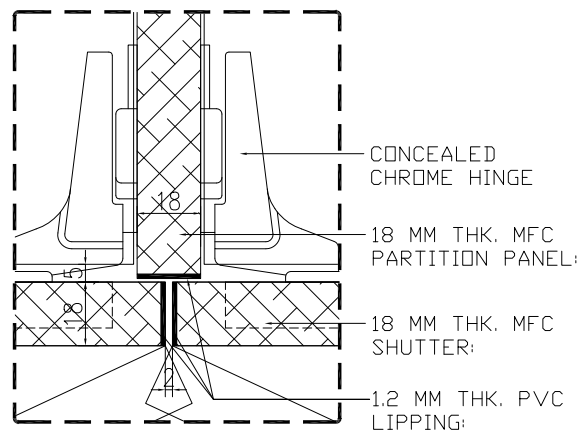


DETAIL - 1
SCALE 1:1 MM.

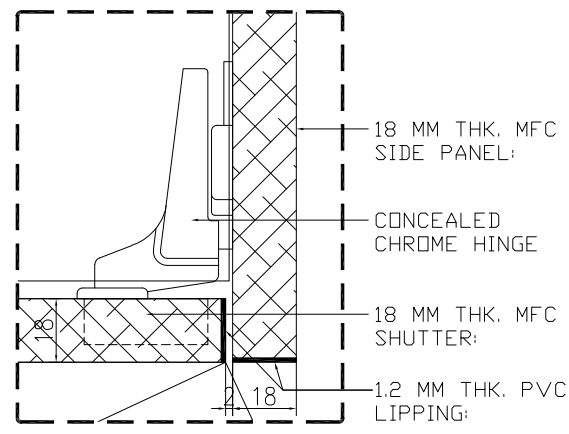

DETAIL - 2
SCALE 1:1 MM.

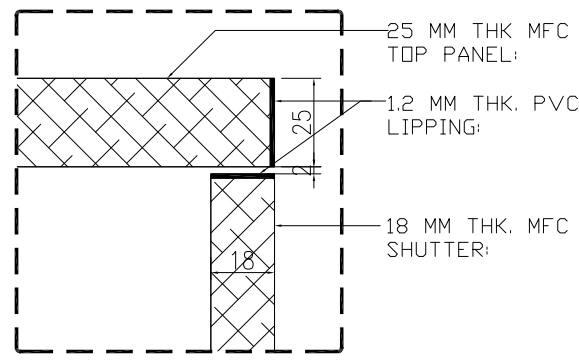

DETAIL - 3
SCALE 1:1 MM.

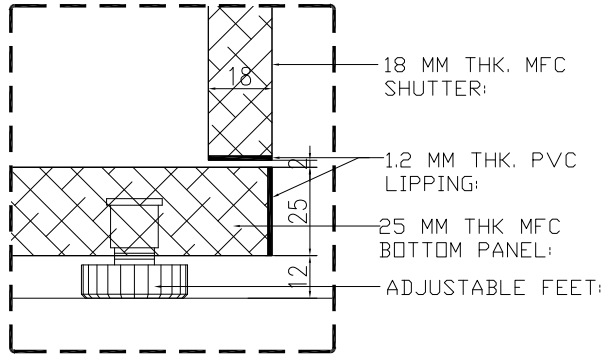

DETAIL - 4
SCALE 1:1 MM.

05			00.00.09
04			00.00.09
03			00.00.09
02			00.00.09
01			00.00.09
No.	Revision	By.	Date.

Project Title/Client
CLIENT

AKRON

Designed & Produced By




Drawing Title

CM-CZ-1807 -**

Drawn By:	Sheet #	Scale:
JP ESMERALDA	00/00	As Shown
Drawing #	Rev. #	Date:
00000-00	00	080822

COPYRIGHT NOTICE

THIS DRAWING AND ANY REVISION THEREOF IS PROPERTY OF BAFCO TRADING LLC. THE USE, REPRODUCTION OR DISCLOSURE TO ANY THIRD PARTY IS PROHIBITED WITHOUT PRIOR WRITTEN CONSENT OR PERMISSION OF BAFCO TRADING LLC.

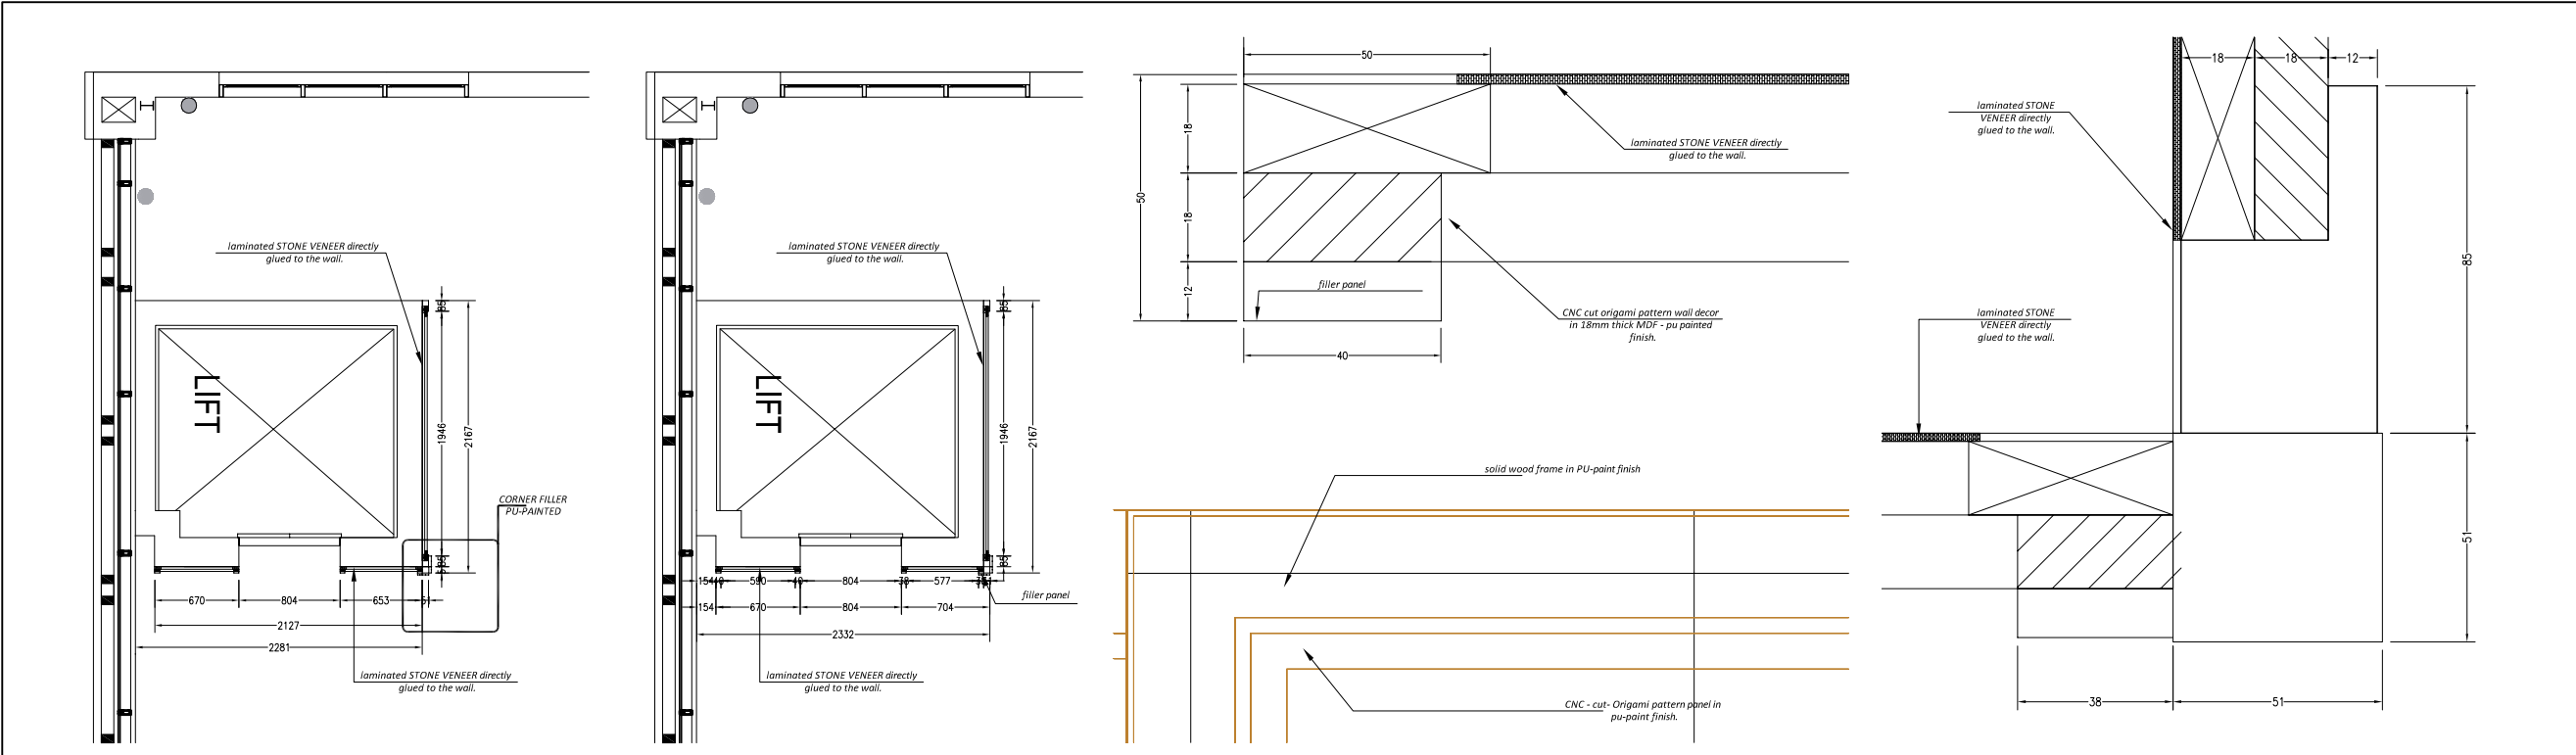


03 BASE PLAN VIEW


SCALE: 1 : 10

06 BLOW-UP DETAIL

SCALE: 1 : 1

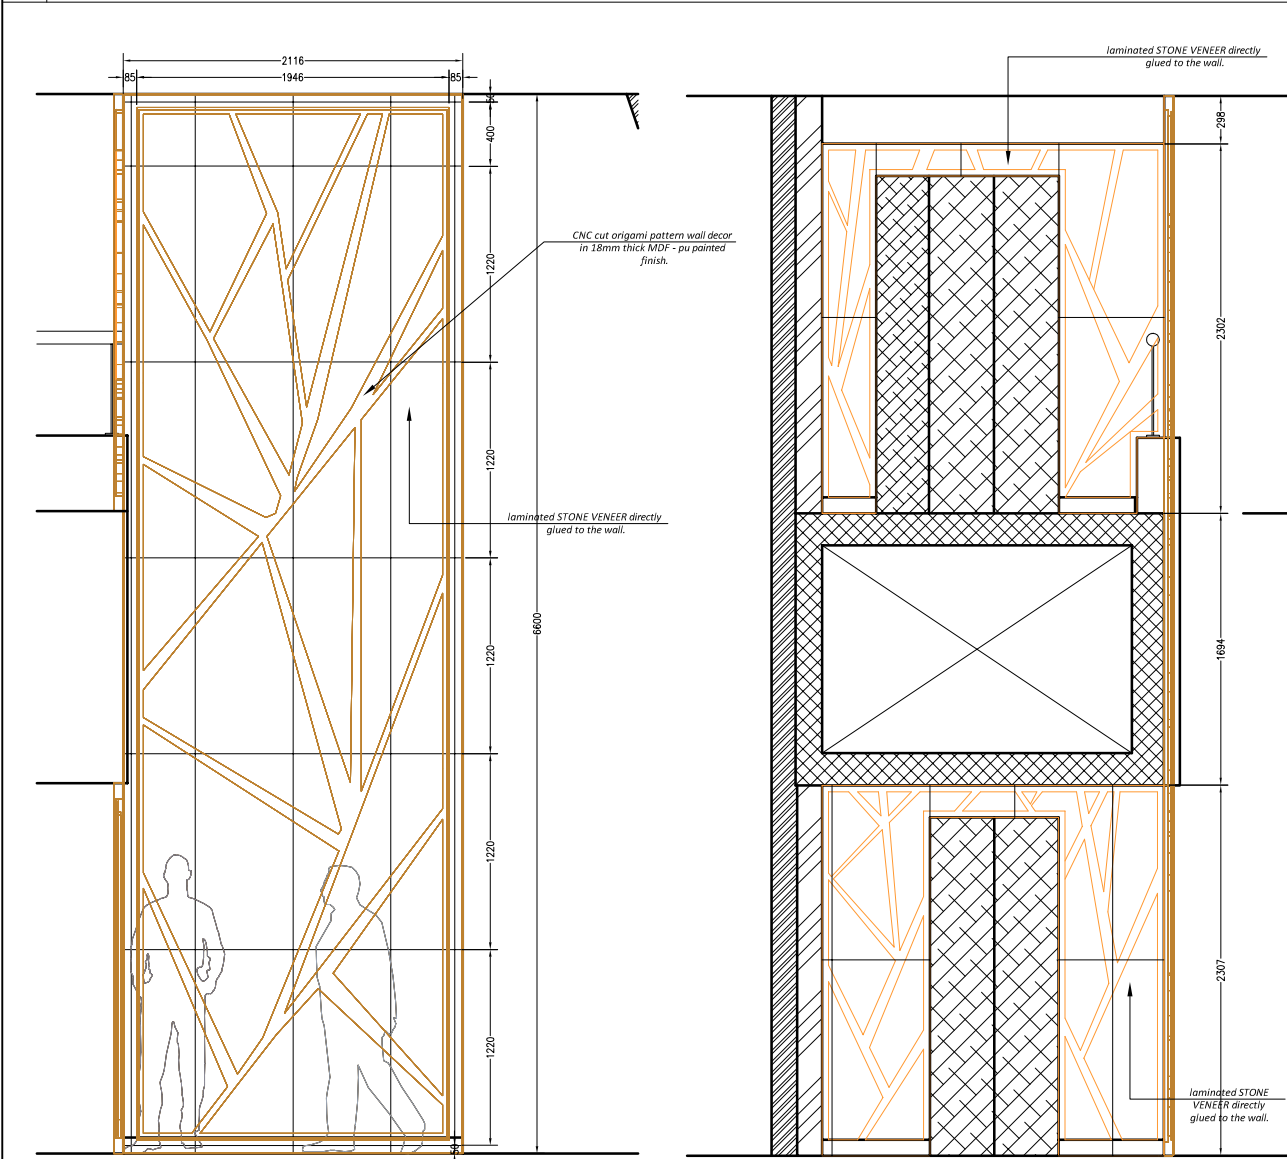

01 FRONT ELEVATION

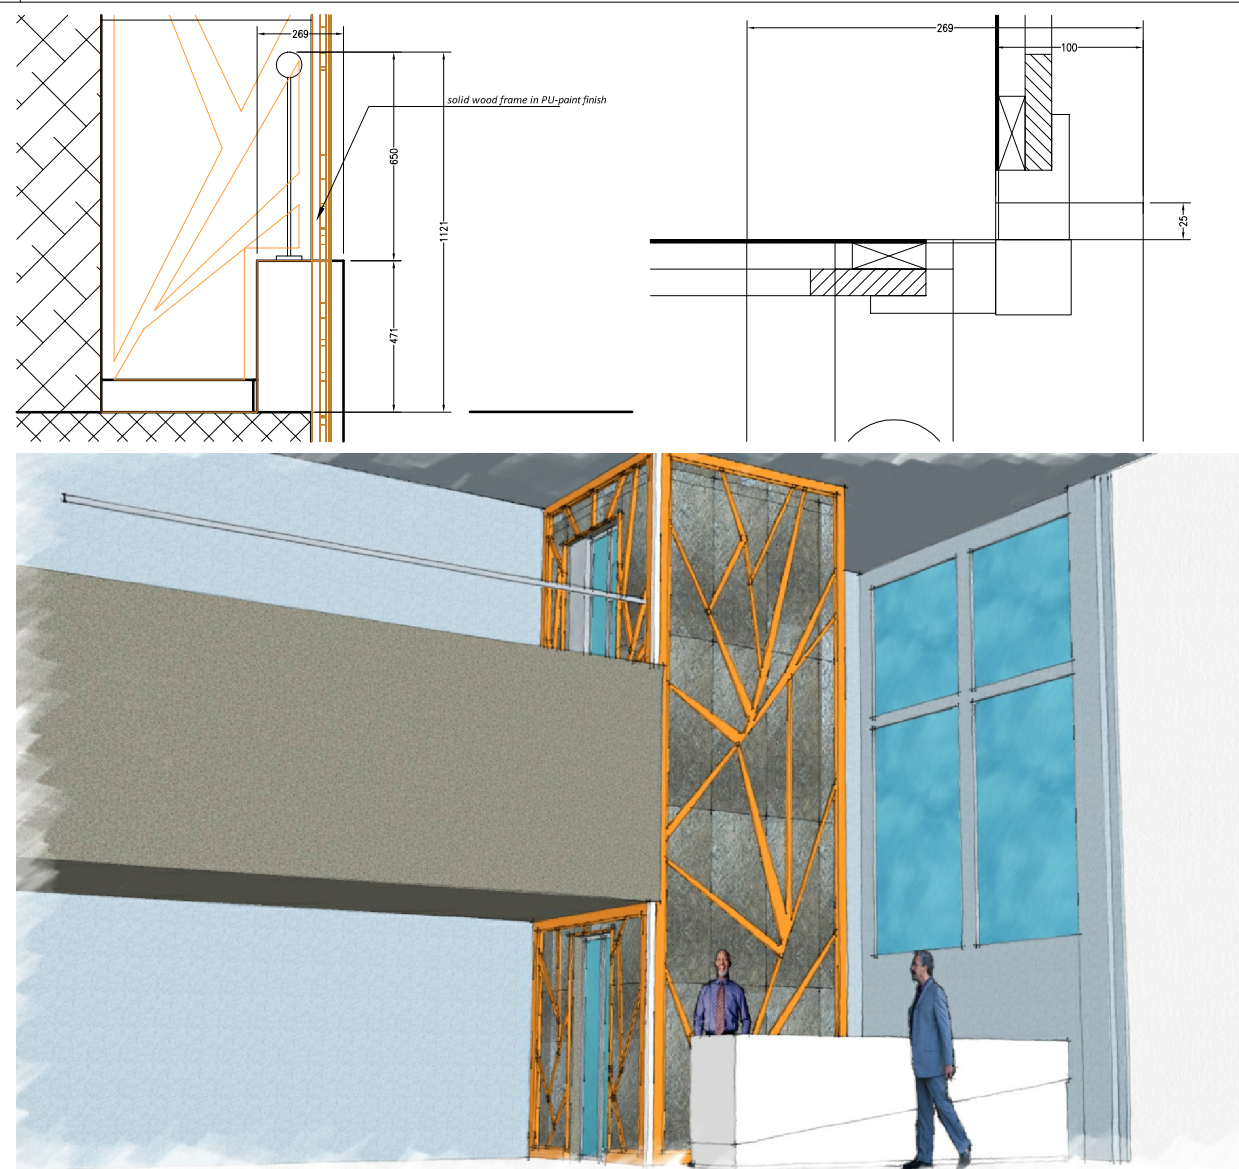

SCALE: 1 : 10

04 PERSPECTIVE

SCALE: 1 : 10

05	---	---	00.00.09
04	---	---	00.00.09
03	---	---	00.00.09
02	---	---	00.00.09
01	---	---	00.00.09
No.	Revision	By.	Date.

Project Title/Client

HDAF

DUBAI, UAE

Designed & Produced By

Y:\Bafco_Design\Bafco Logo.gif


Drawing Title

RECEPTION BACK WALL
CNC-CUT ORIGAMI PATTERN


Designed By:	Sheet #	Scale:
----	02/02	A1 = 1/1
Drawing #	Rev. #	Date:
00000-00	00	00.00.09

COPYRIGHT NOTICE

THIS DRAWING AND ANY REVISION THEREOF IS PROPERTY OF BAFCO TRADING LLC. THE USE, REPRODUCTION OR DISCLOSURE TO ANY THIRD PARTY IS PROHIBITED WITHOUT PRIOR WRITTEN CONSENT OR PERMISSION OF BAFCO TRADING LLC.

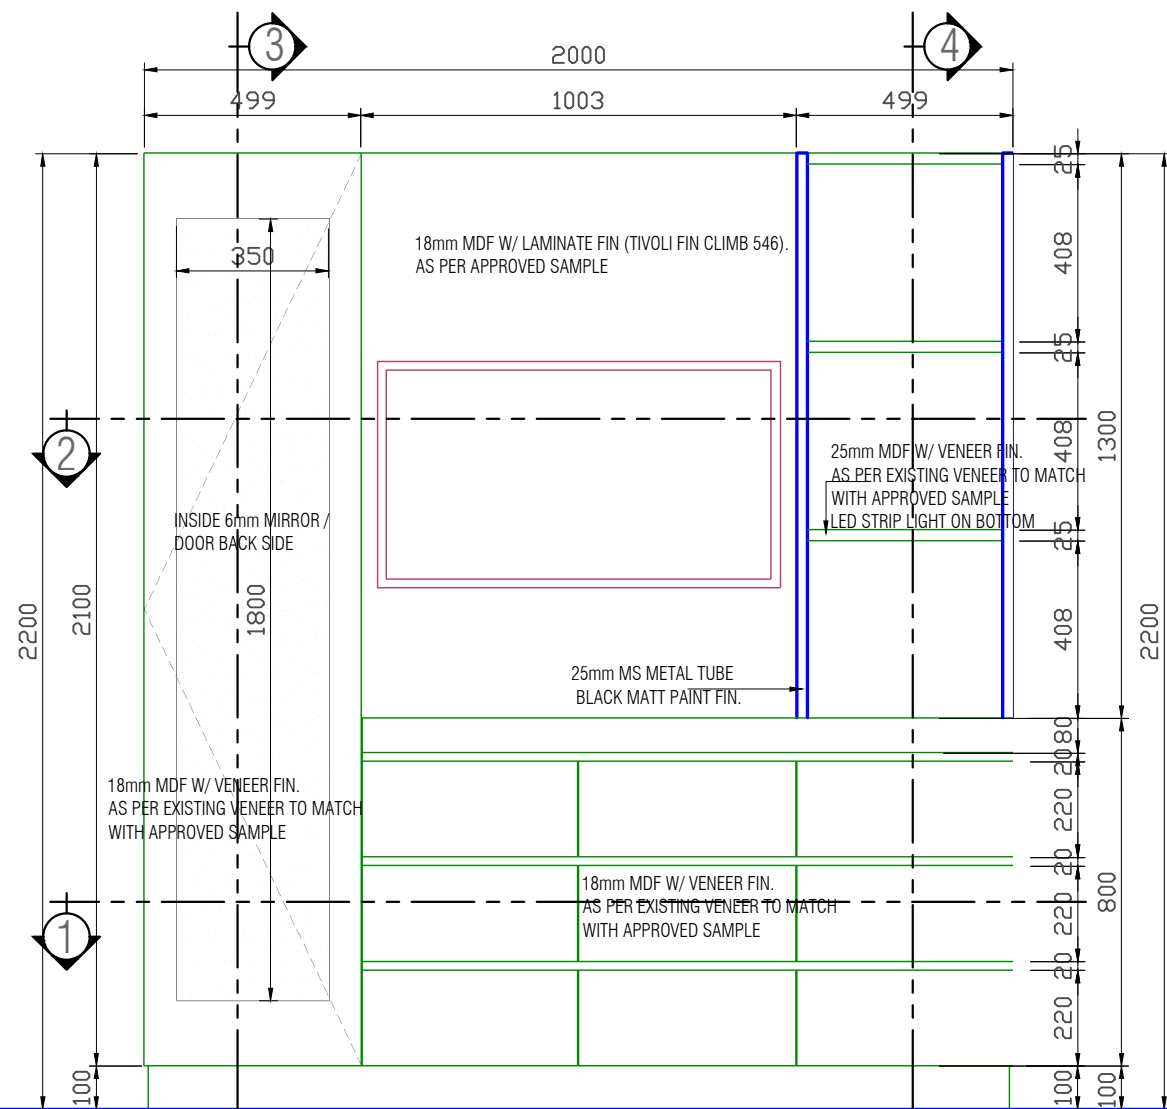


ELEVATION
SCALE :1:20

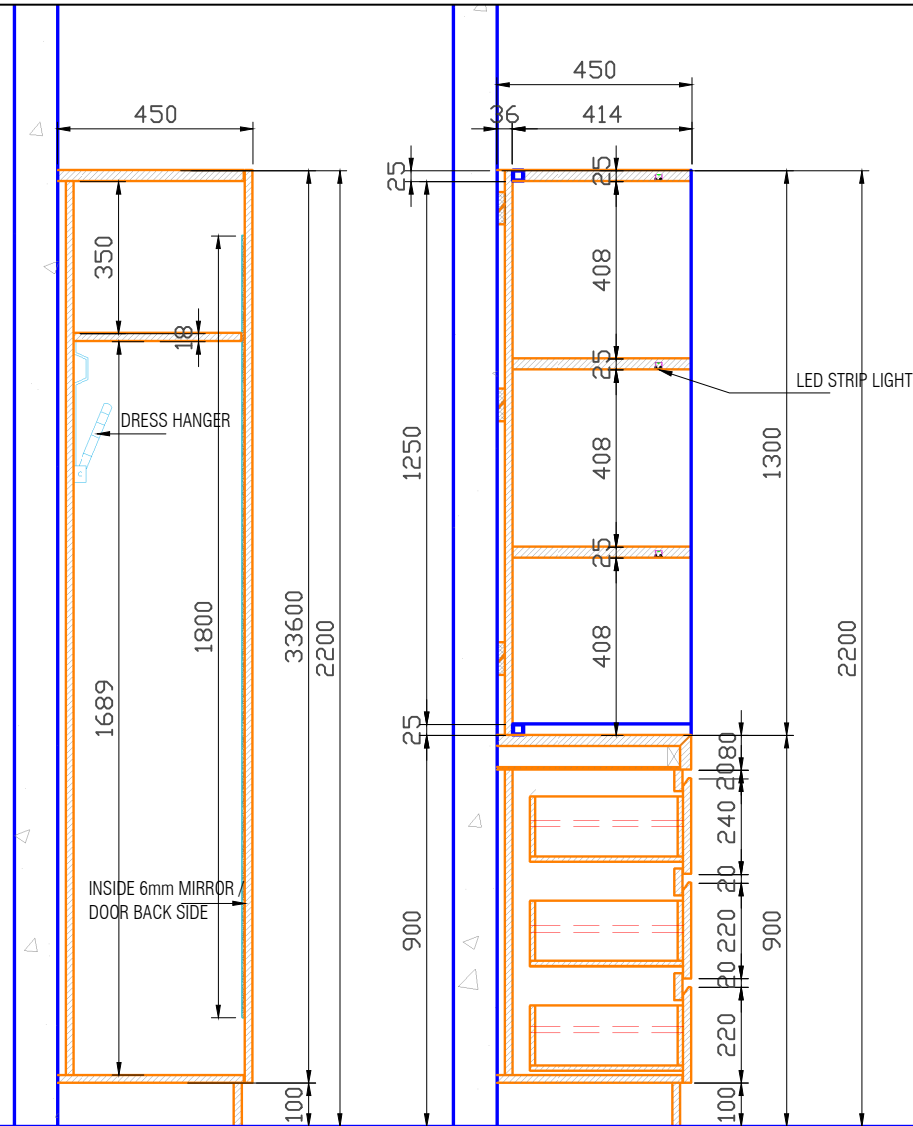


SECTION 3
SCALE :1:20

SECTION 4
SCALE :1:20

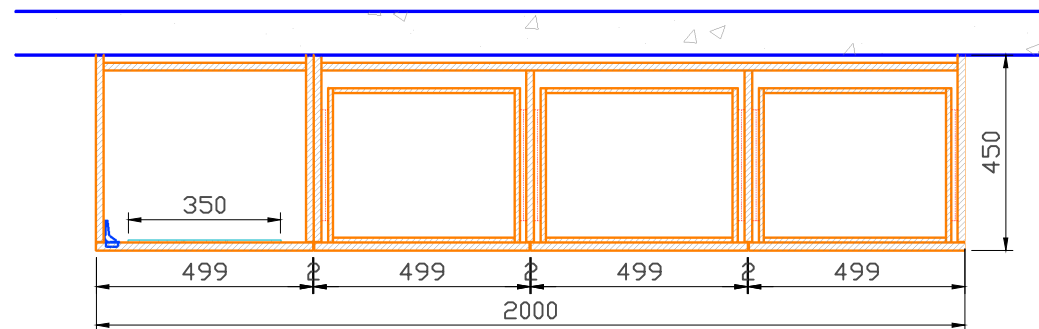

SECTION PLAN 1
SCALE :1:20

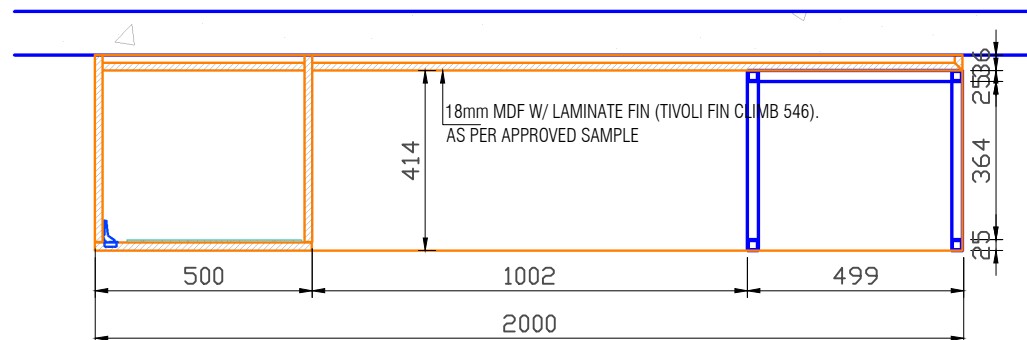

SECTION PLAN 2
SCALE :1:20

Note / Legends

** ALL DIMENSION WILL BE VERIFIED AS PER SITE CONDITION.
** ANY DISCREPANCIES SHOULD BE BRING TO NOTICE FOR APPROVAL BY DESIGNER AND / OR CLIENT.

05	-----	----	00.00.21
04	-----	----	00.00.21
03	-----	----	00.00.21
02	-----	----	00.00.21
01	-----	----	00.00.21
No.	Revision	By.	Date.

Project Title/Client

**ALTADAWI
HOSPITAL**

Designed & Produced By

D:\Bafco Logo 1.gif







Drawing Title

LDR-6 & LDR-7

Designed By:	Sheet #	Scale:
JP-PRD	01/01	A3 = 1/20
Drawing #	Rev. #	Date:
21-0000	00	10.06.21

COPYRIGHT NOTICE

THIS DRAWING AND ANY REVISION THEREOF IS PROPERTY OF BAFCO TRADING LLC. THE USE, REPRODUCTION OR DISCLOSURE TO ANY THIRD PARTY IS PROHIBITED WITHOUT PRIOR WRITTEN CONSENT OR PERMISSION OF BAFCO TRADING LLC.

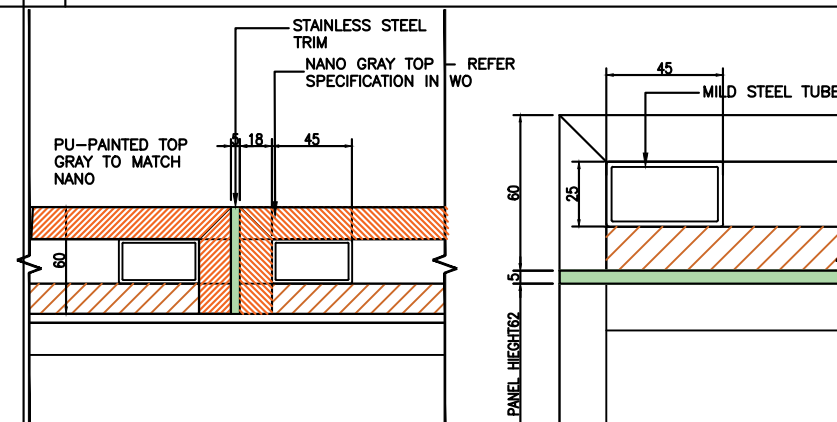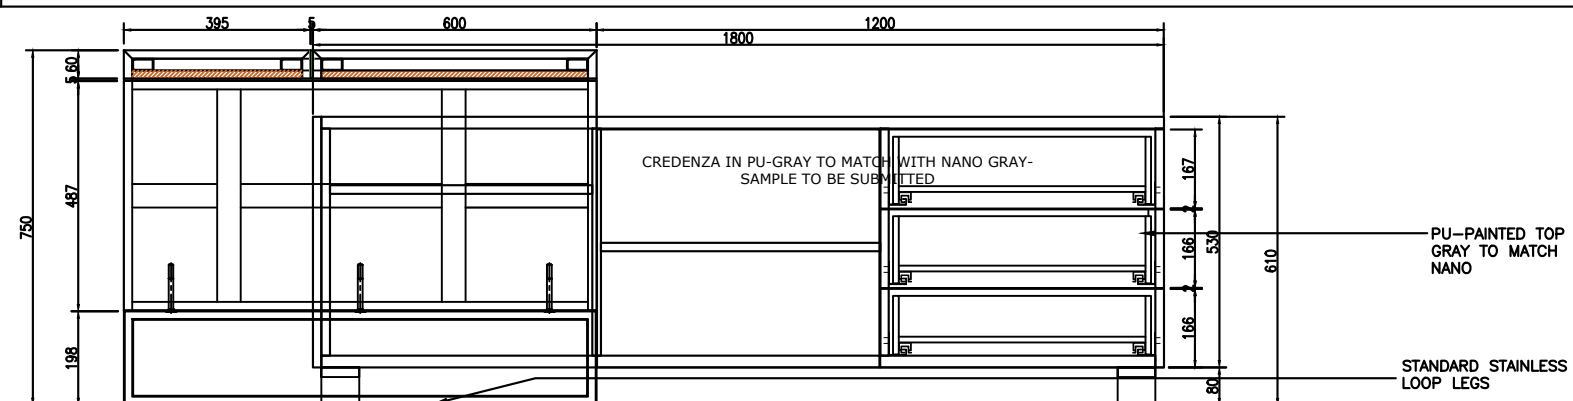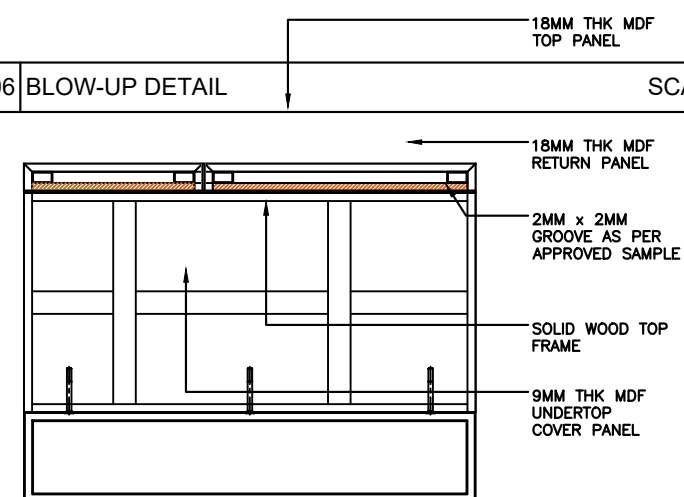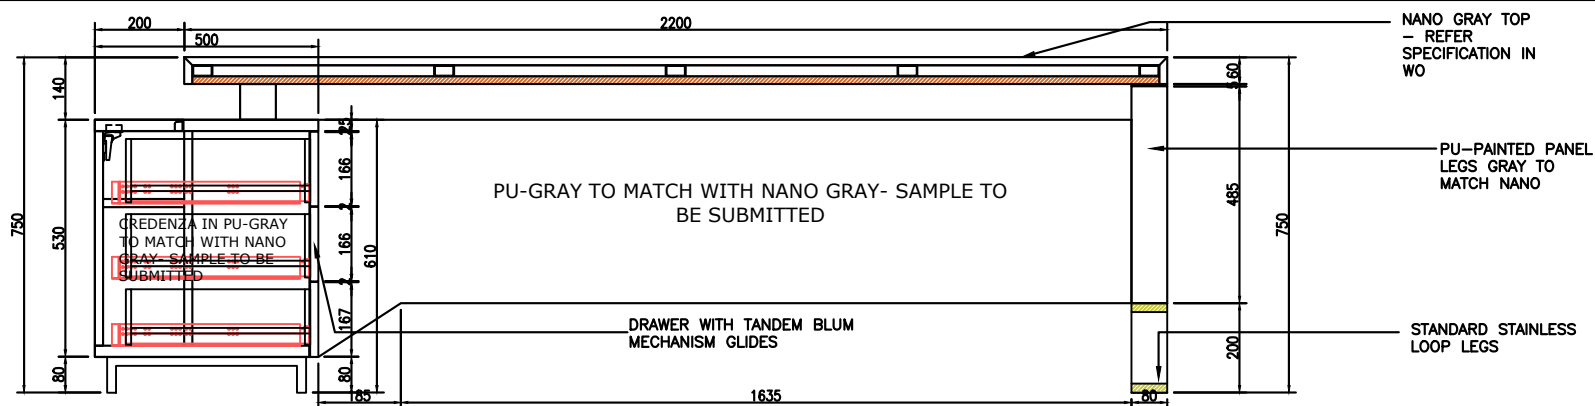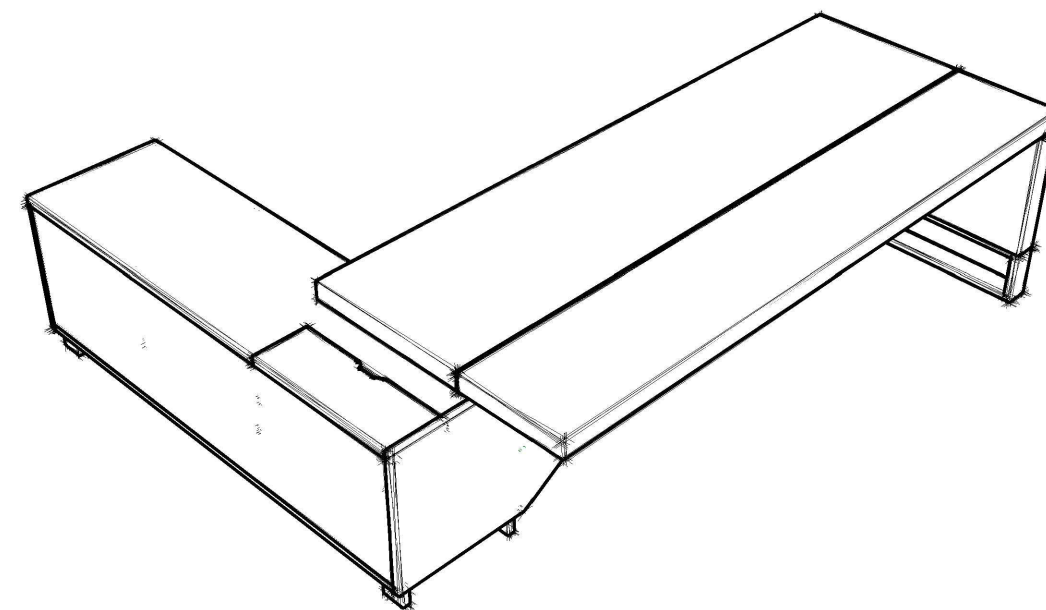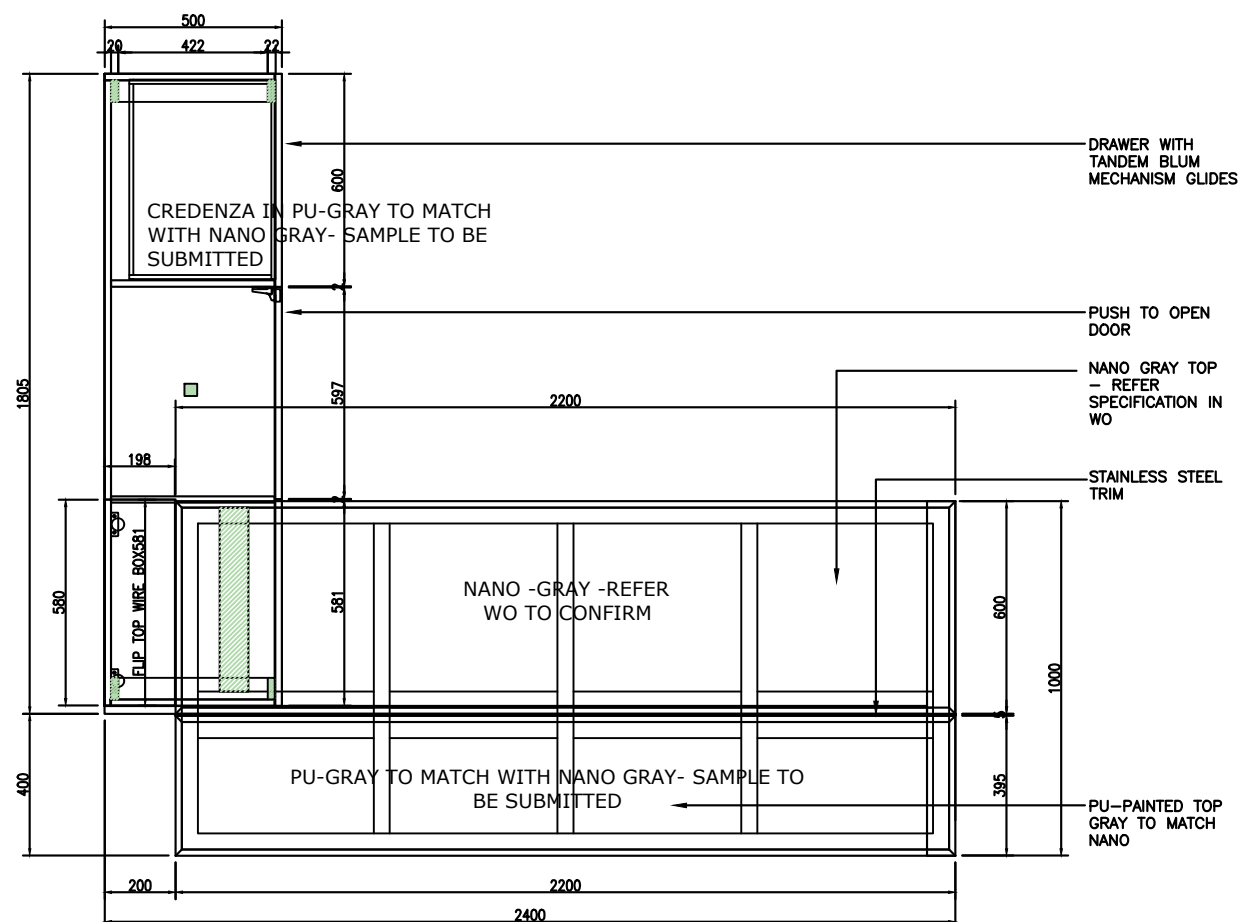

www.bafco.com

Note / Legends

05	-----	----	00.00.00
04	-----	----	00.00.00
03	-----	----	00.00.00
02	-----	----	00.00.00
01	-----	----	00.00.00
No.	Revision	By.	Date.

Project Title/Client	
----------------------	--

CLIENT

DUBAI, UAE

Designed & Produced By

Y:\Bafco_Design\Bafco Logo.gif

Drawing Title

LINEA UNO DESK
LU-LXD-2418

Designed By:	Sheet #	Scale:
----	02/02	A1 = 1/1
Drawing #	Rev. #	Date:
00000-00	00	00.00.09

COPYRIGHT NOTICE


THIS DRAWING AND ANY REVISION THEREOF IS PROPERTY OF BAFCO TRADING LLC. THE USE, REPRODUCTION OR DISCLOSURE TO ANY THIRD PARTY IS PROHIBITED WITHOUT PRIOR WRITTEN CONSENT OF BAFCO TRADING LLC.

COPYRIGHT NOTICE


THIS DRAWING AND ANY REVISION THEREOF IS PROPERTY OF BAFCO TRADING LLC. THE USE, REPRODUCTION OR DISCLOSURE TO ANY THIRD PARTY IS PROHIBITED WITHOUT PRIOR WRITTEN CONSENT OF BAFCO TRADING LLC.




PLAN VIEW

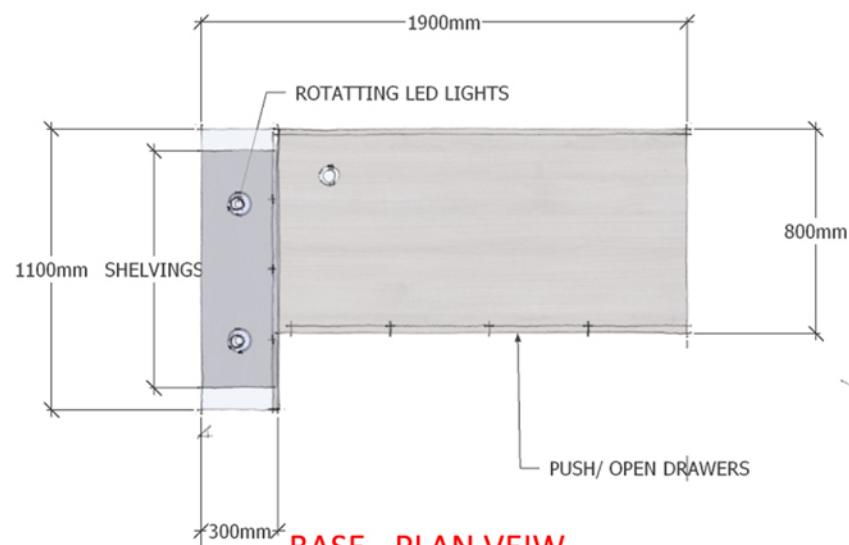


BASE -PLAN VIEW

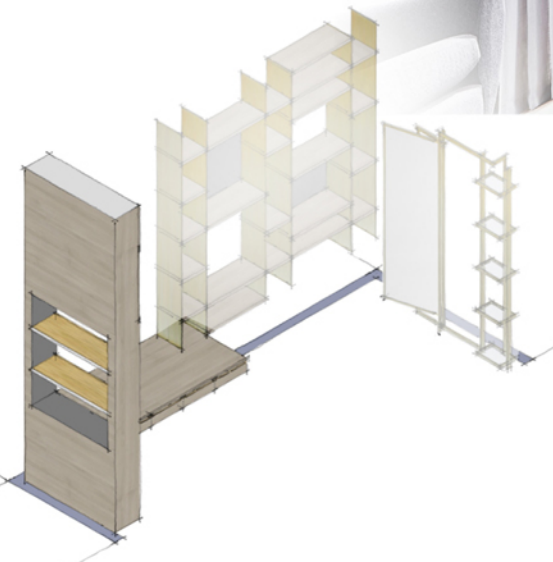


MODULARITY - LIBRARY DESK

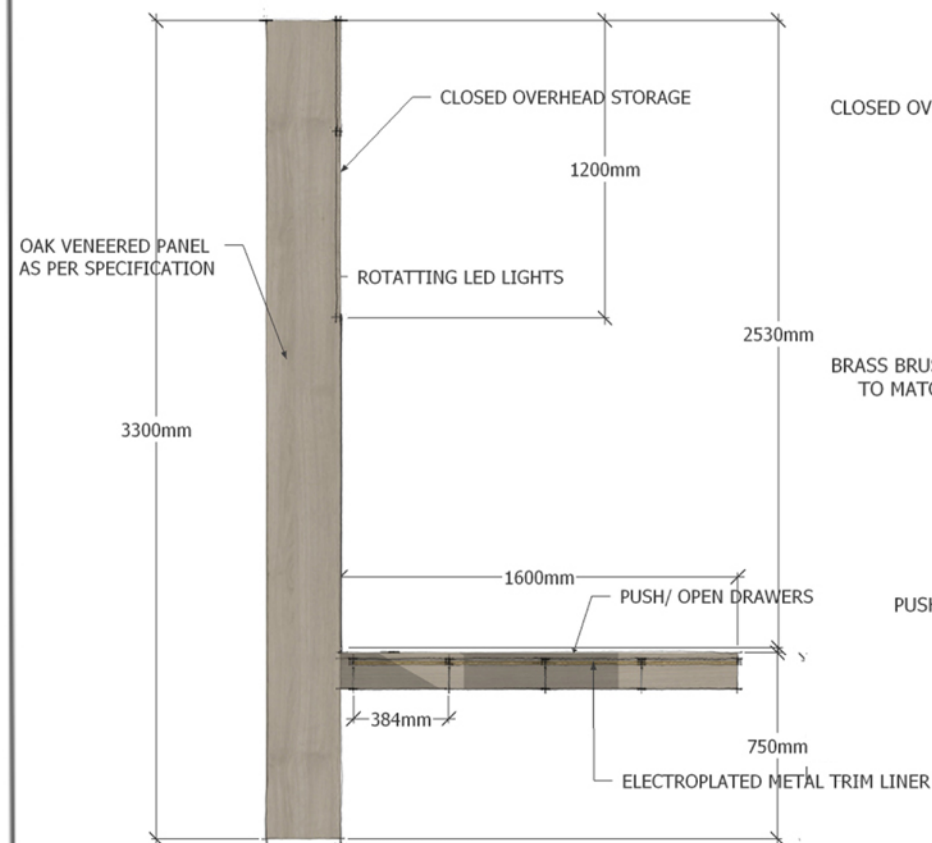


FRONT ELEVATION

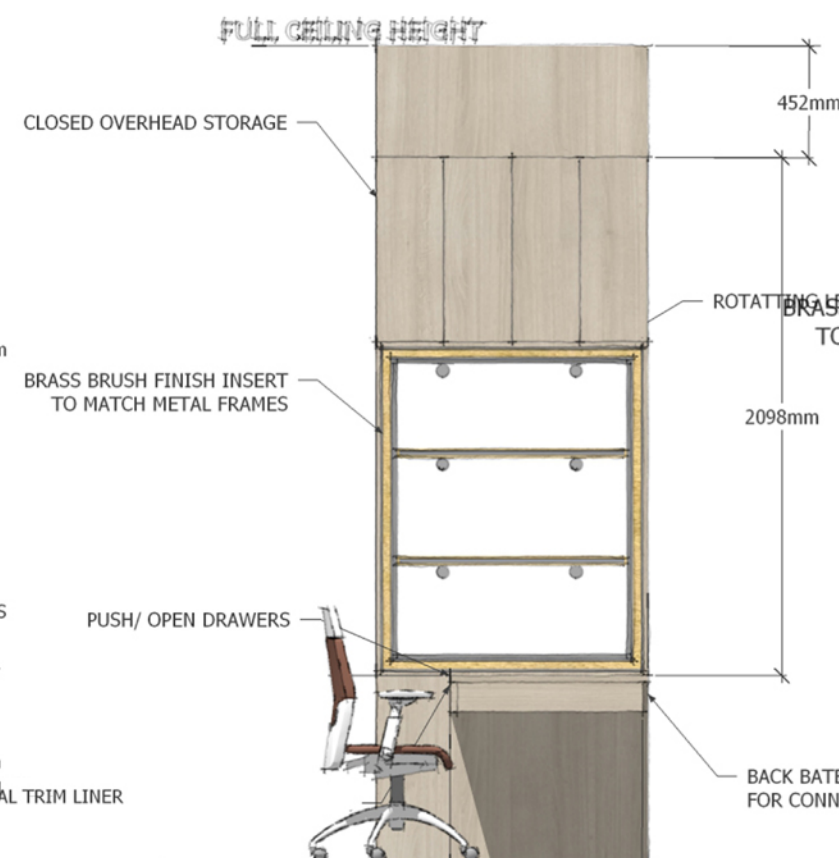

SIDE ELEVATION

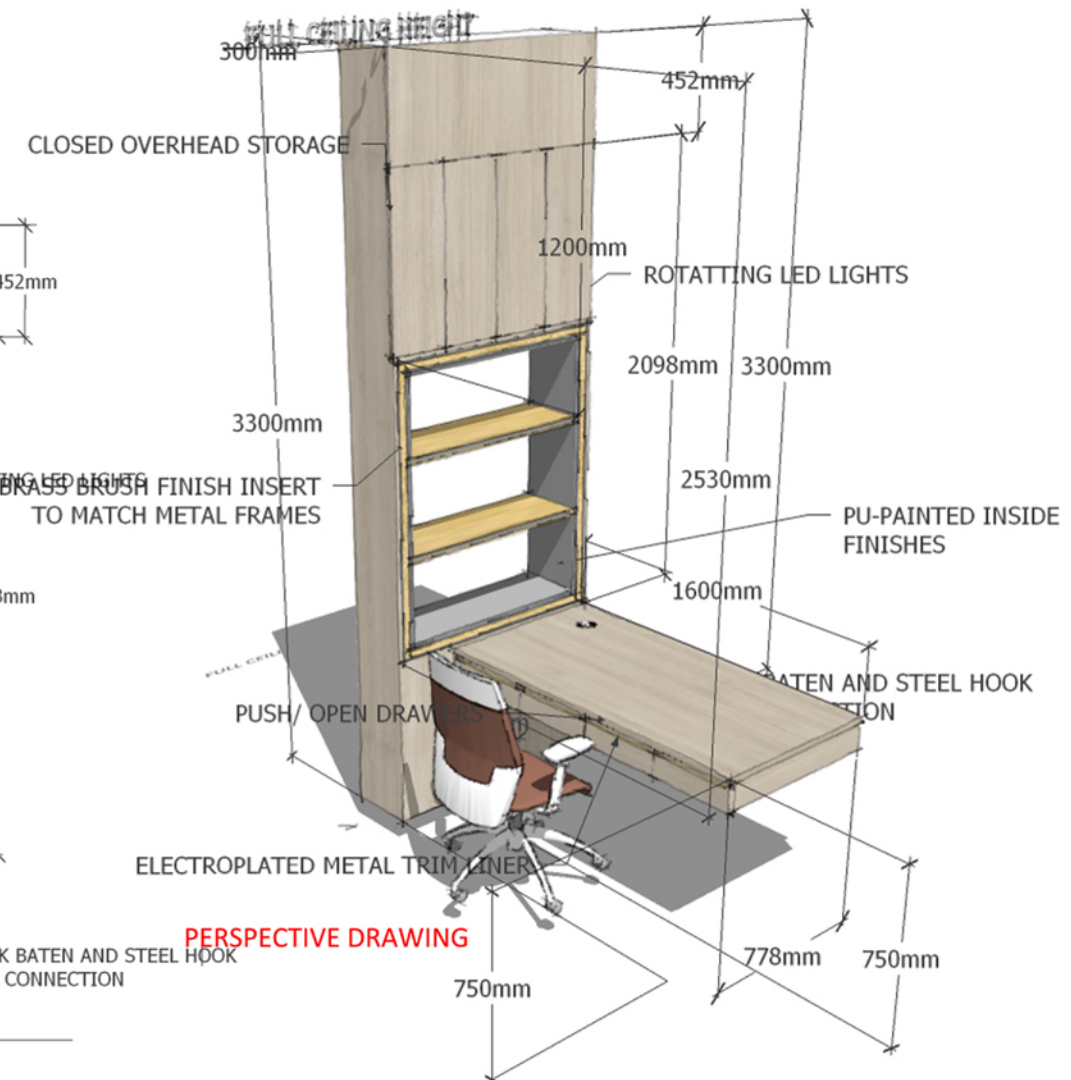

PERSPECTIVE DRAWING

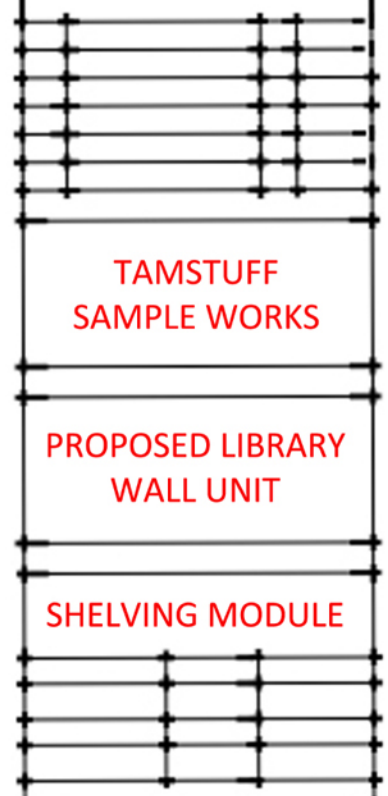


TAMSTUFF
SAMPLE WORKS

PROPOSED LIBRARY
WALL UNIT


SHELVING MODULE




TOP VIEW

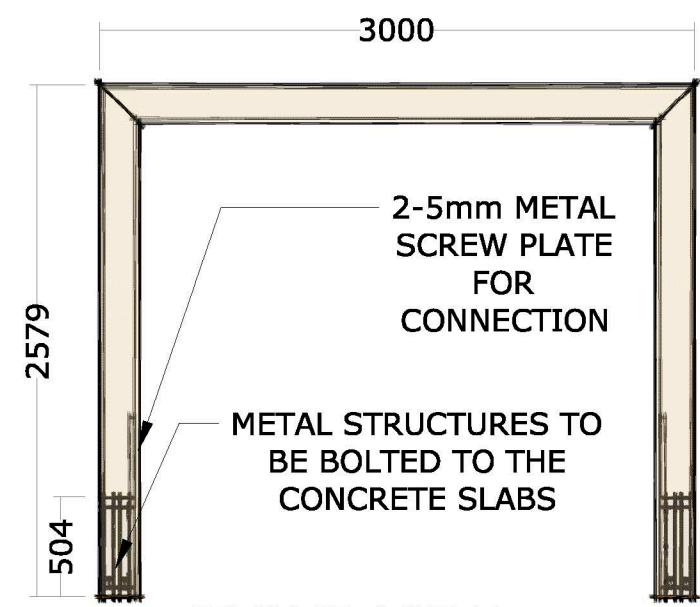


FRONT VIEW

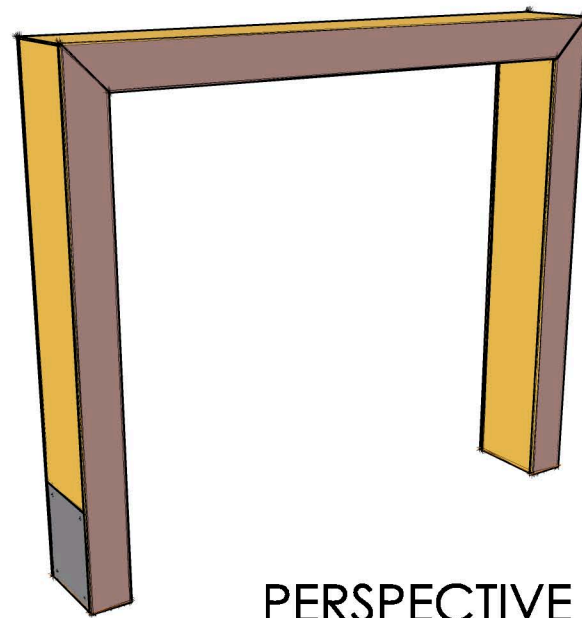



PERSPECTIVE

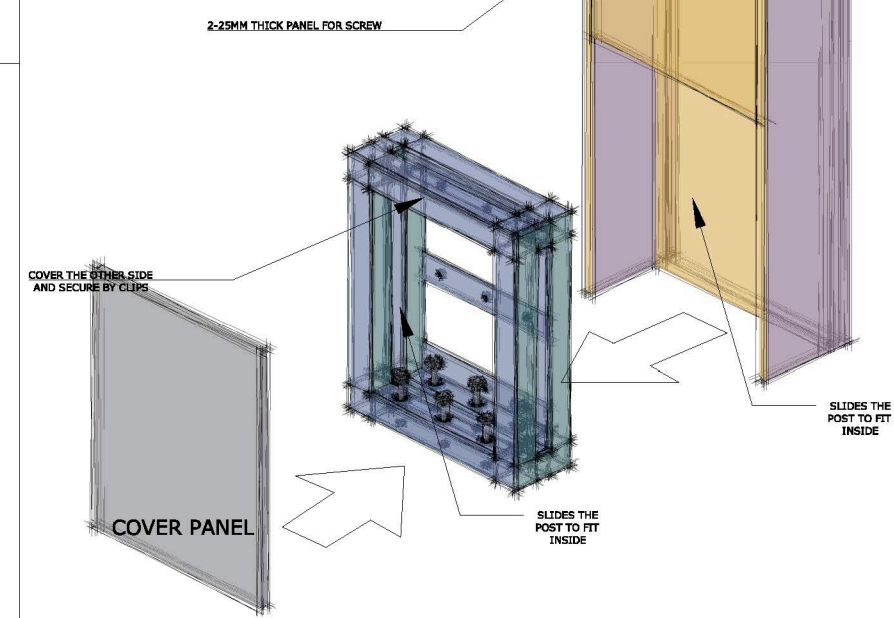


ASSEMBLY DRAWING

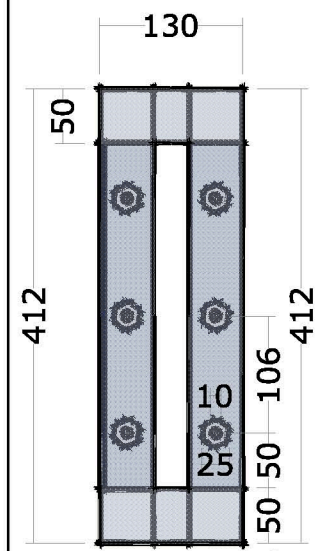

METAL BASE STRUCTURE

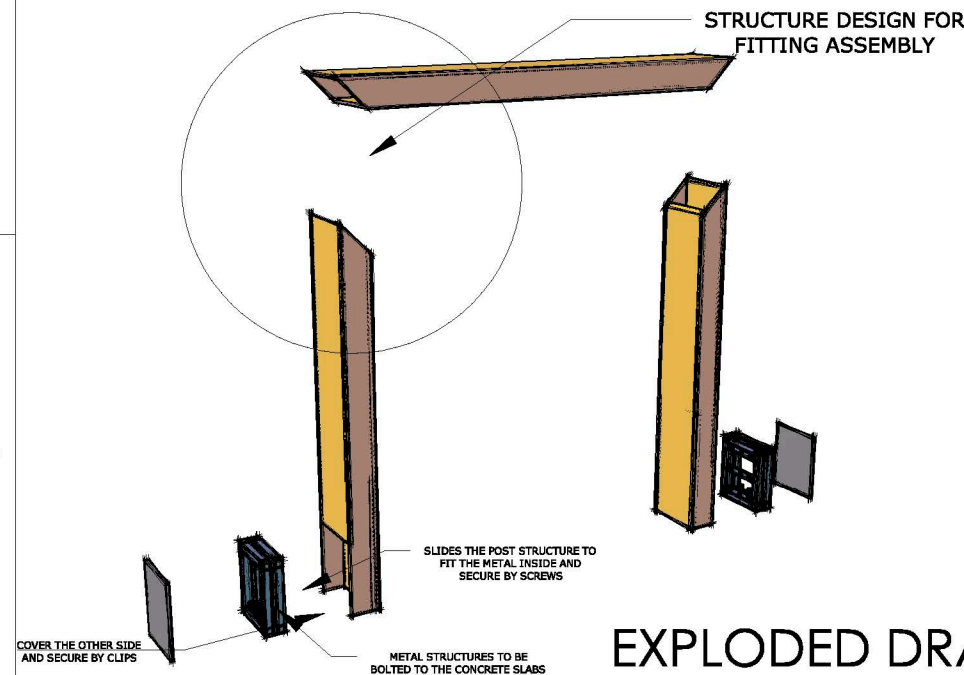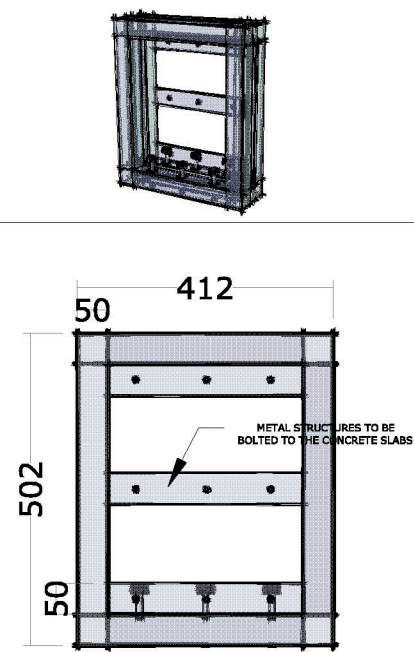

EXPLODED DRAWING

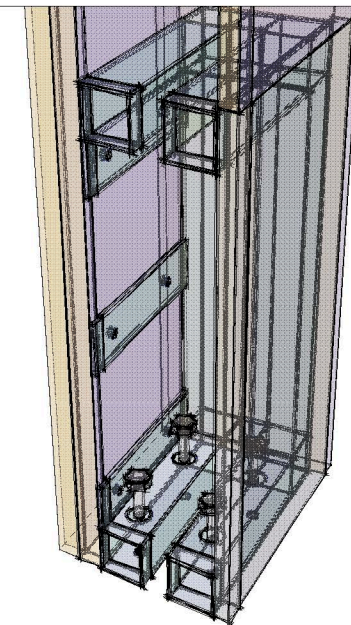

SECTION DRAWING

05			00.00.09
04			00.00.09
03			00.00.09
02			00.00.09
01			00.00.09
No.	Revision	By	Date

Project Title/Client

BAFCO - ZSROAD SHOWROOM

DUBAI, UAE

Designed & Produced By

Drawing Title

DISPLAY ARC

Designed By: Sheet # Scale:

00/00 A3 = 1/—

Drawing # Rev. # Date:

00000-00 00 00.00.09

COPYRIGHT NOTICE

THIS DRAWING AND ANY REVISION THEREOF IS PROPERTY OF BAFCO TRADING LLC. THE USE, REPRODUCTION OR DISCLOSURE TO ANY THIRD PARTY IS PROHIBITED WITHOUT PRIOR WRITTEN CONSENT OR PERMISSION OF BAFCO TRADING LLC.