




NOTE - Responsibility is not accepted for errors made by others in scaling from this drawing. All construction information should be taken from figured dimensions only

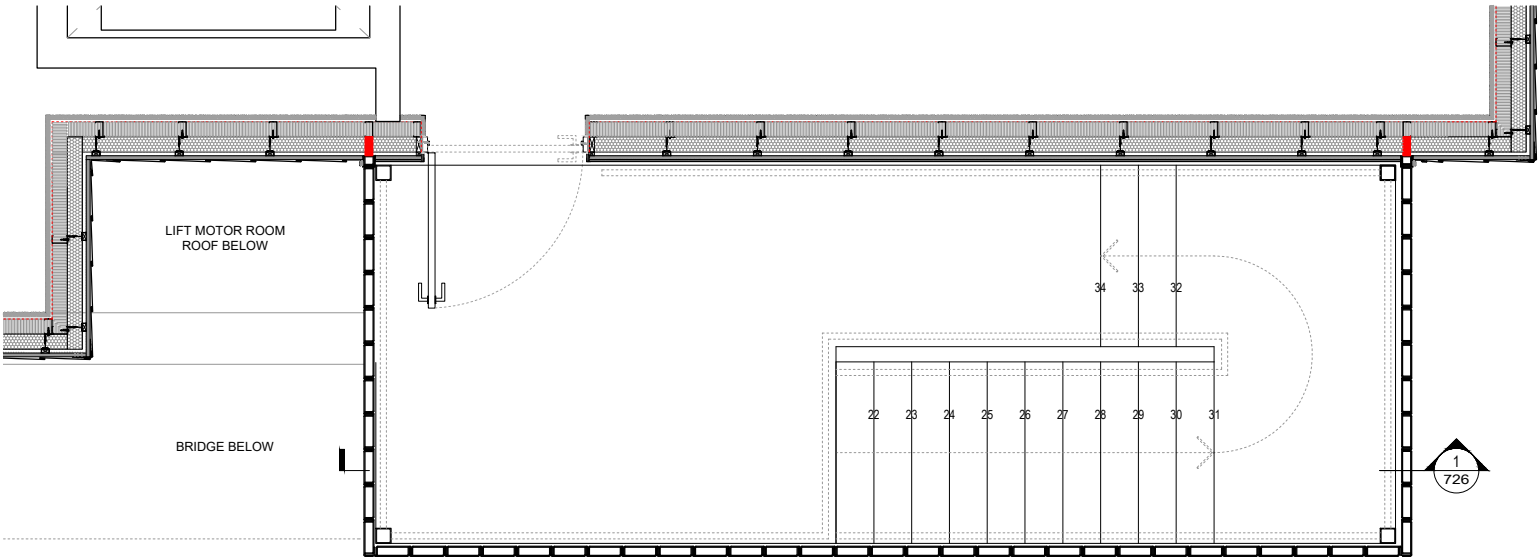


3 Plan, East Stair
Scale 1:25 Second Floor

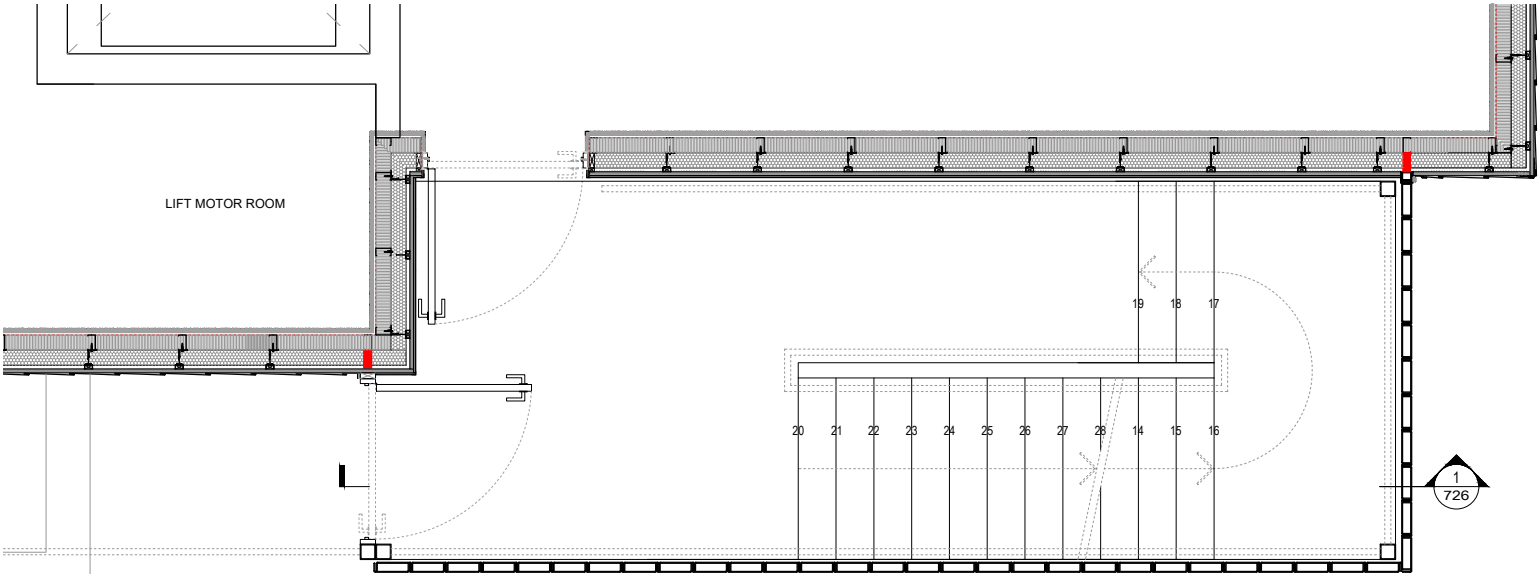

2 Plan, East Stair
Scale 1:25 First Floor

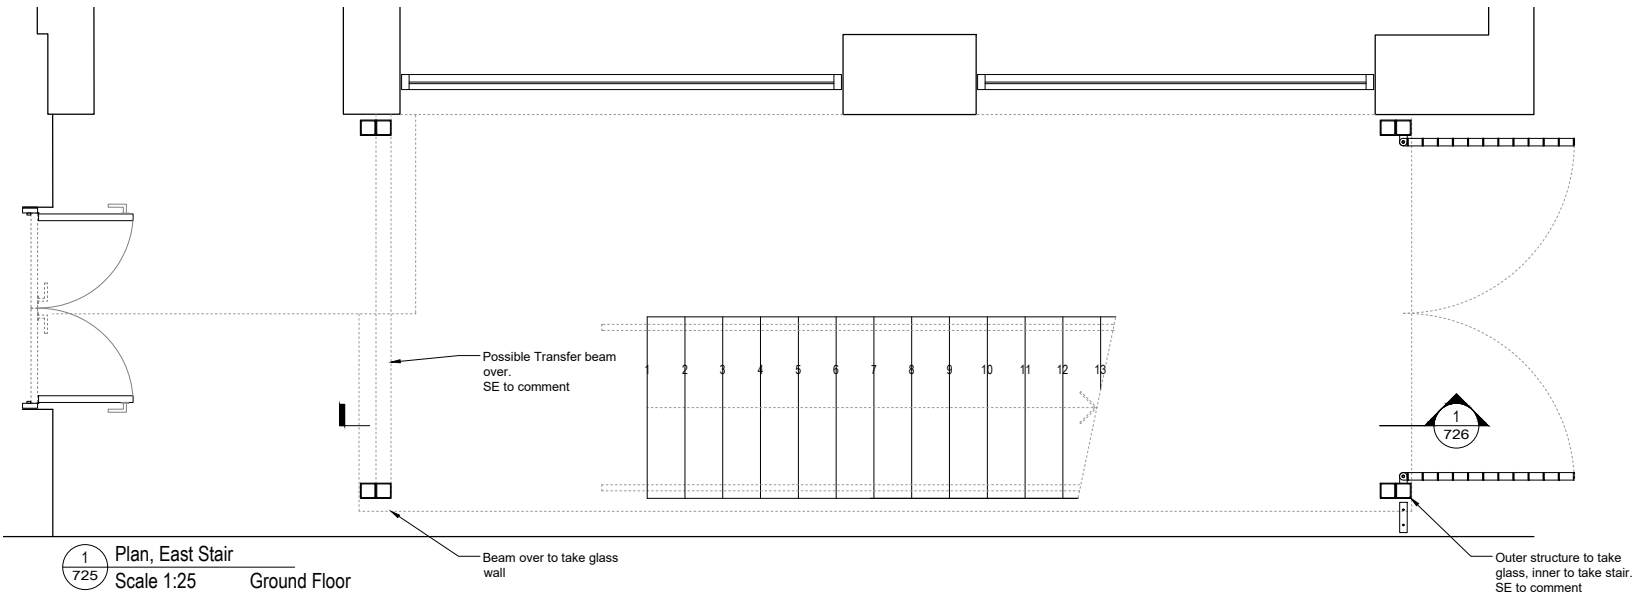

1 Plan, East Stair
Scale 1:25 Ground Floor

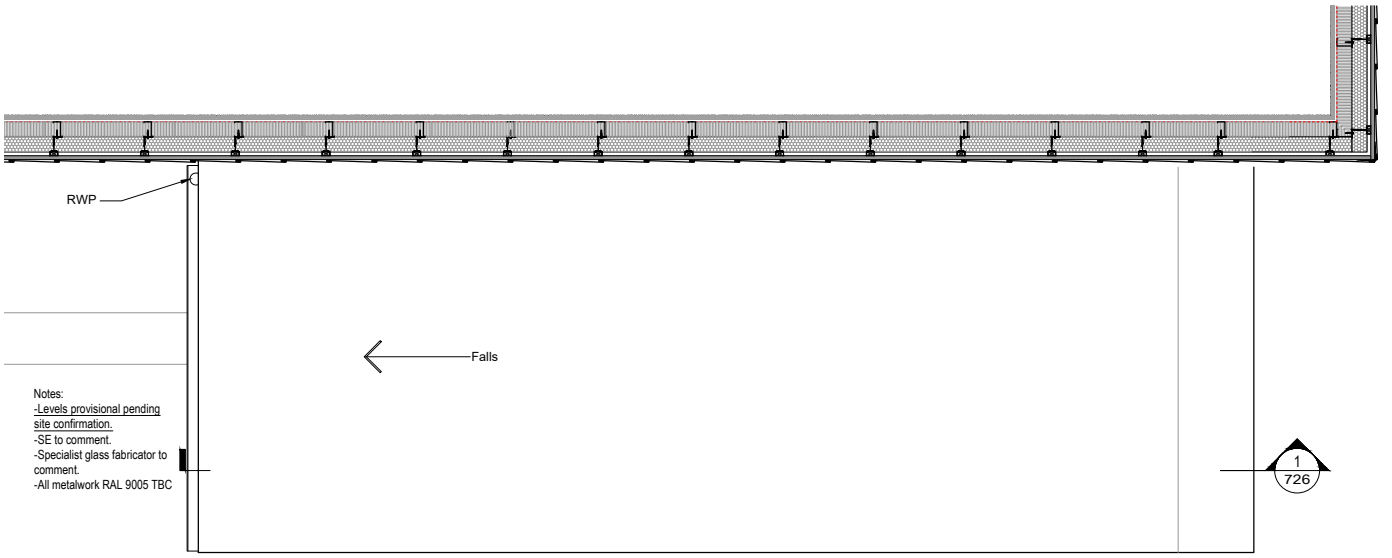

4 Plan, East Stair
Scale 1:25 Roof Plan

REVISIONS

Rev / (O4.12.19) Initial issue. SH.

kdpa

Basepoint Business Centre, Little High Street,
Shoreham by Sea, West Sussex BN43 5EG
+44 (0)1273 467618 www.kdpaine.co.uk

CLIENT	JD WETHERSPOON PLC
PROJECT	PUB NO: 530 THE COUNTY HOTEL ASHFORD
DRAWING	EAST GLAZED STAIR PLANS

SCALE	DATE	DRAWN
A1/1:25	OCT 2019	SH
PROJECT No	DRAWING No	REVISION
7294	T-725	/