


NOTES:
Do not scale from this drawing. Work to figured dimensions only.
Dimensions to be taken on site prior to manufacture, fabrication or installation.
Any discrepancies to be reported to Yelo Architects immediately.

Key Plan

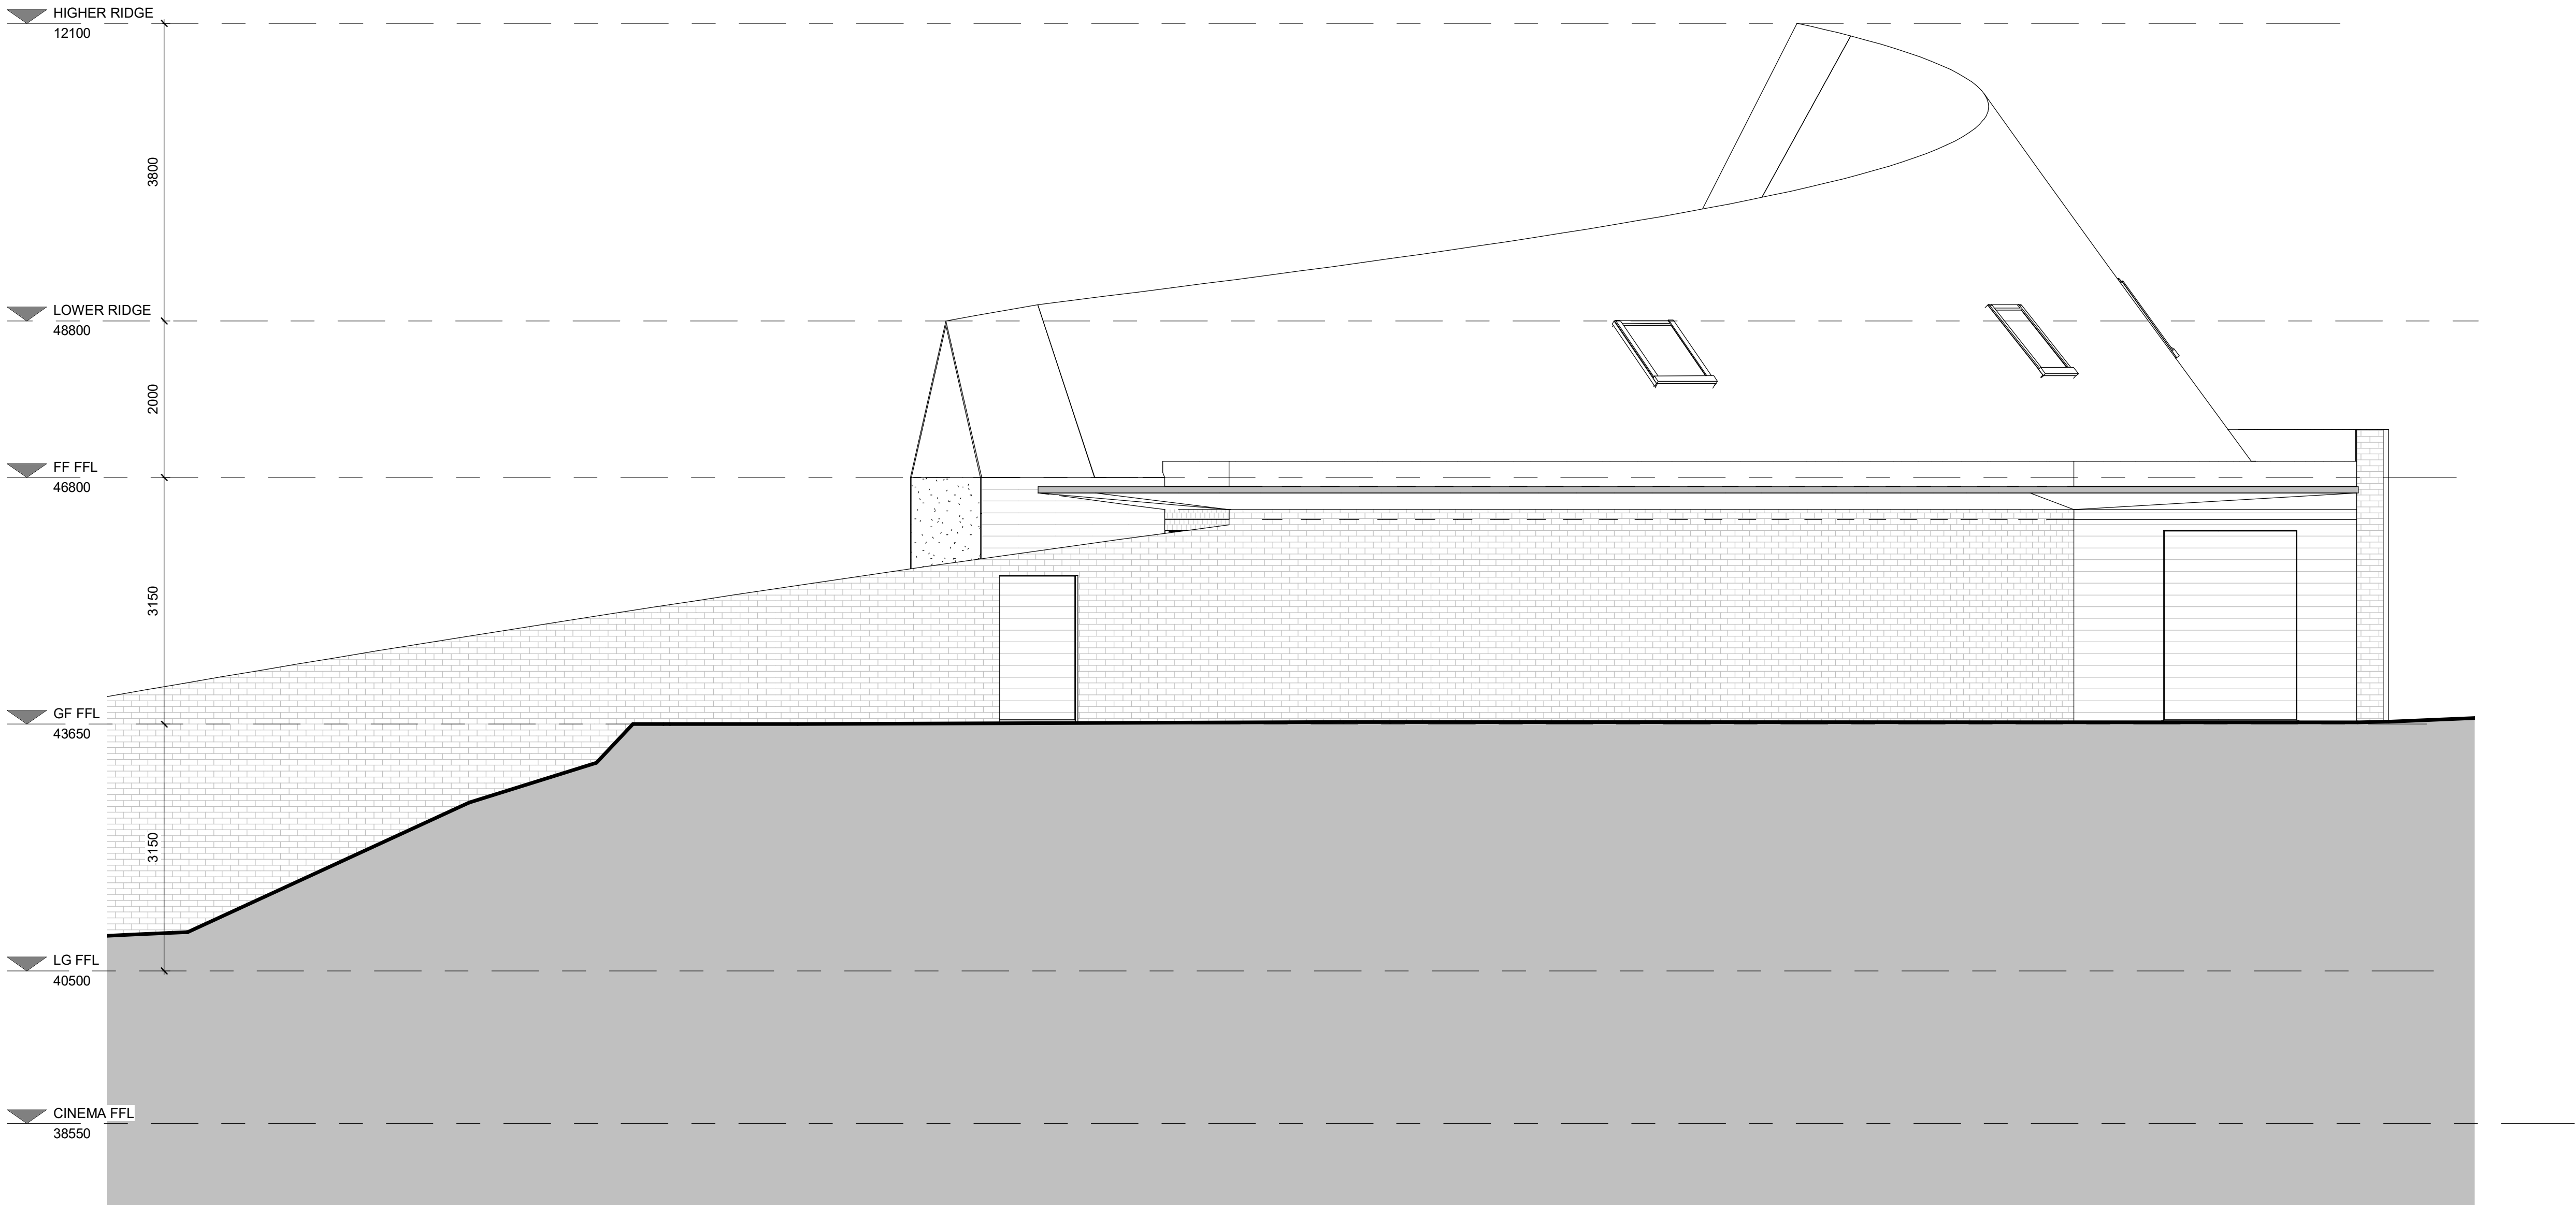

1 North
1 : 50

B4 03/09/20 TH CH UPDATED AS PER DTM DISCUSSIONS
B3 12/08/20 TH CH REVISED TO BUILDING REGS
TRACKER/CO-ORDINATION
B2 29/04/20 TH CH REVISED TO CLIENTS COMMENTS
B1 31/03/20 TH CH REVISED TO CLIENTS COMMENTS

Rev	Date	By	Chk	Comment
-----	------	----	-----	---------



01273 608 444
www.yeloarchitects.com

Project
HOMEMADE HOUSE

Client
DELLA / JASON

Drawing Name
PROPOSED NORTH ELEVATION

Status
BUILDING REGS

Y0403 - 2001

Rev
B4

Scale
1 : 50@A1