



NOTES:
Do not scale from this drawing. Refer to figure dimensions only.
Dimensions to be taken on site prior to manufacture, fabrication or installation.
Any discrepancies to be reported to Yelo Architects immediately.

Key Plan

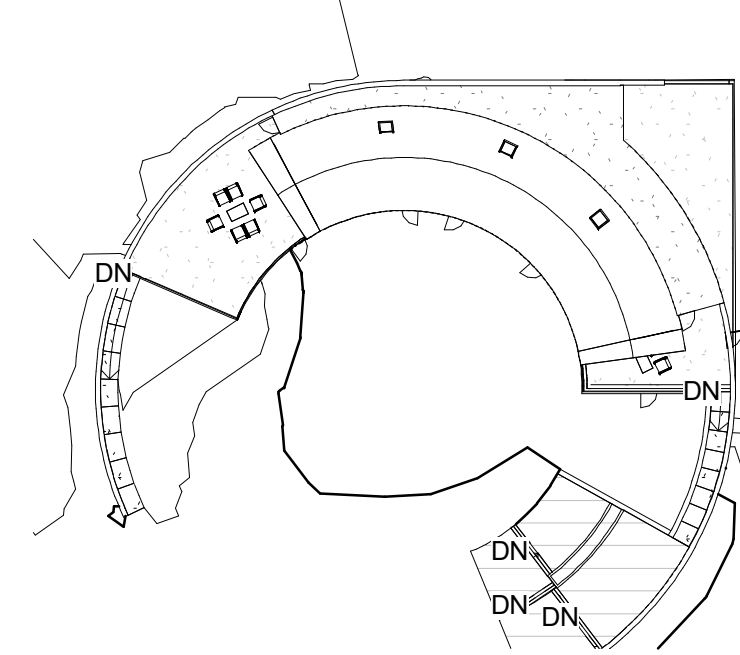

Material Key

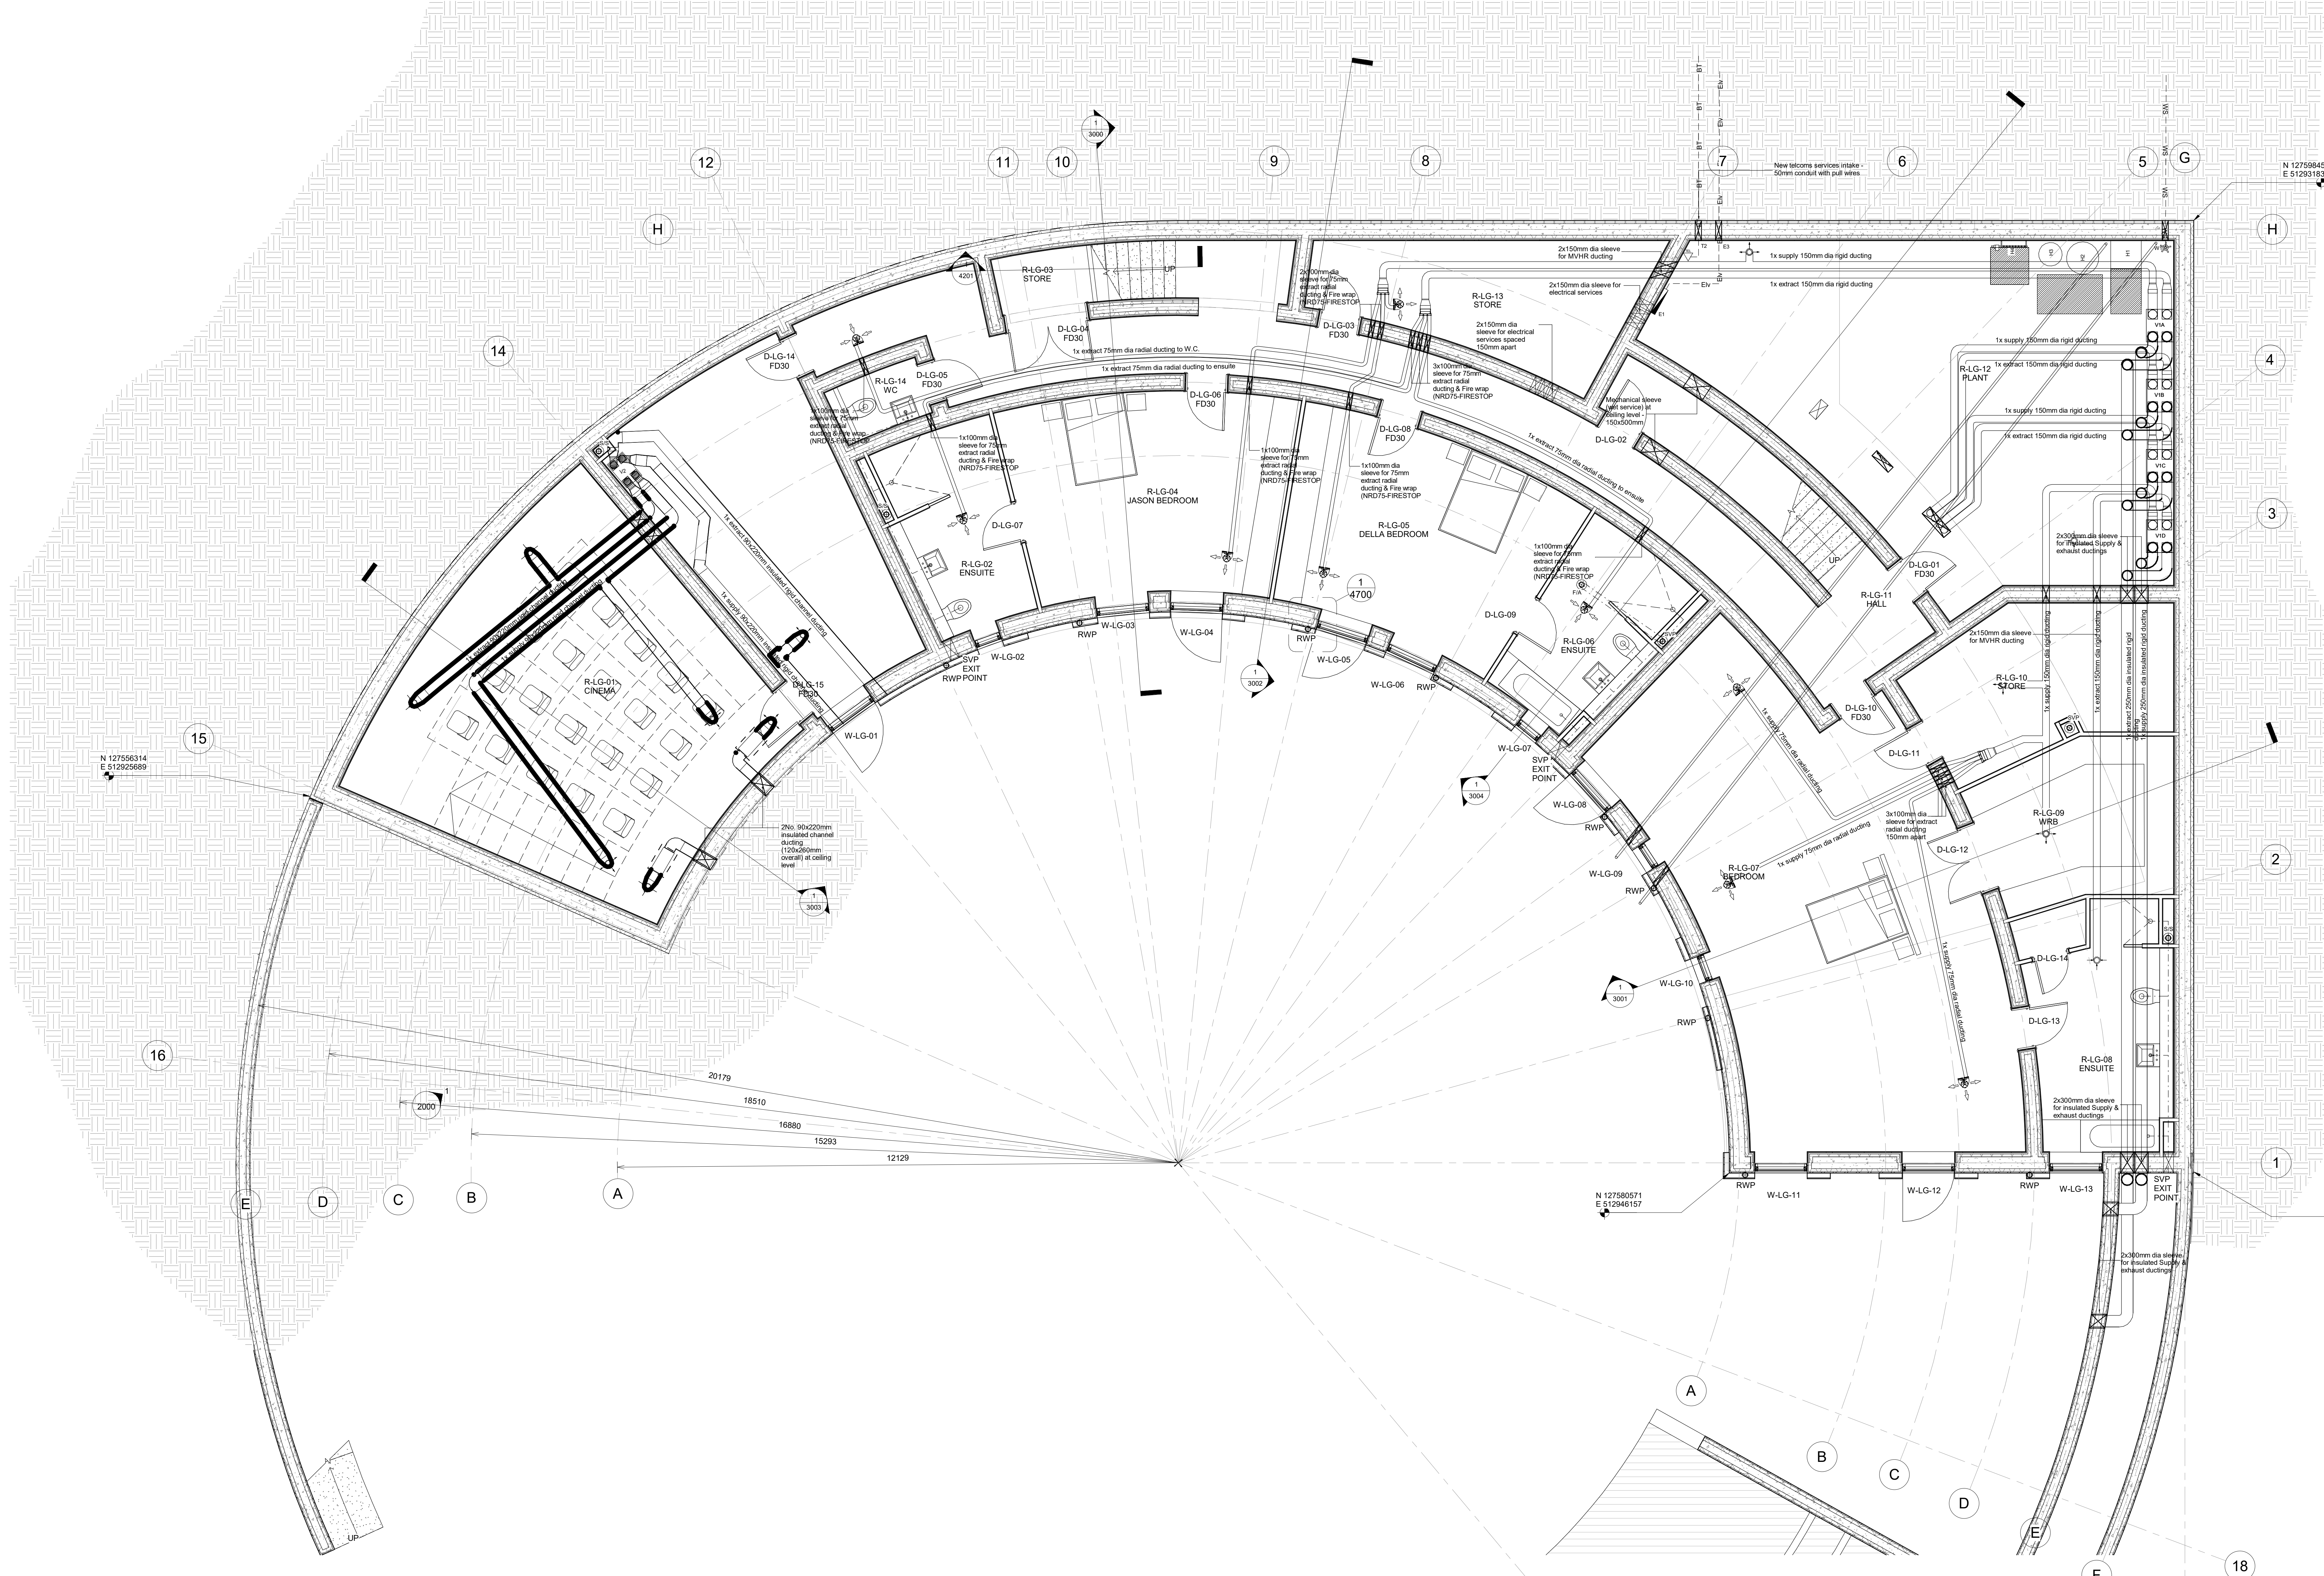

1 LOWER GROUND FLOOR

1:50

B5	03/09/20	TH	CH	UPDATED AS PER DTM DISCUSSIONS
B4	12/08/20	TH	CH	REVISED TO BUILDING REGS TRACKING CO-ORDINATION
B3	29/04/20	TH	CH	REVISED TO CLIENTS COMMENTS
B2	31/03/20	TH	CH	REVISED TO CLIENTS COMMENTS
B1	21/02/20	JP	TH	ISSUED FOR COMMENT

Rev | Date | By | Chk | Comment



Project	Client
HOMEMADE HOUSE	DELLA / JASON
Drawing Name	Status
PROPOSED LOWER GROUND FLOOR PLAN	BUILDING REGS

Y0403 - 1200 B5 As indicated@AO