


NOTES:
Do not scale from this drawing. Work to figured dimensions only.
Dimensions to be taken on site prior to manufacture, fabrication or installation.
Any discrepancies to be reported to Yelo Architects immediately.


Key Plan

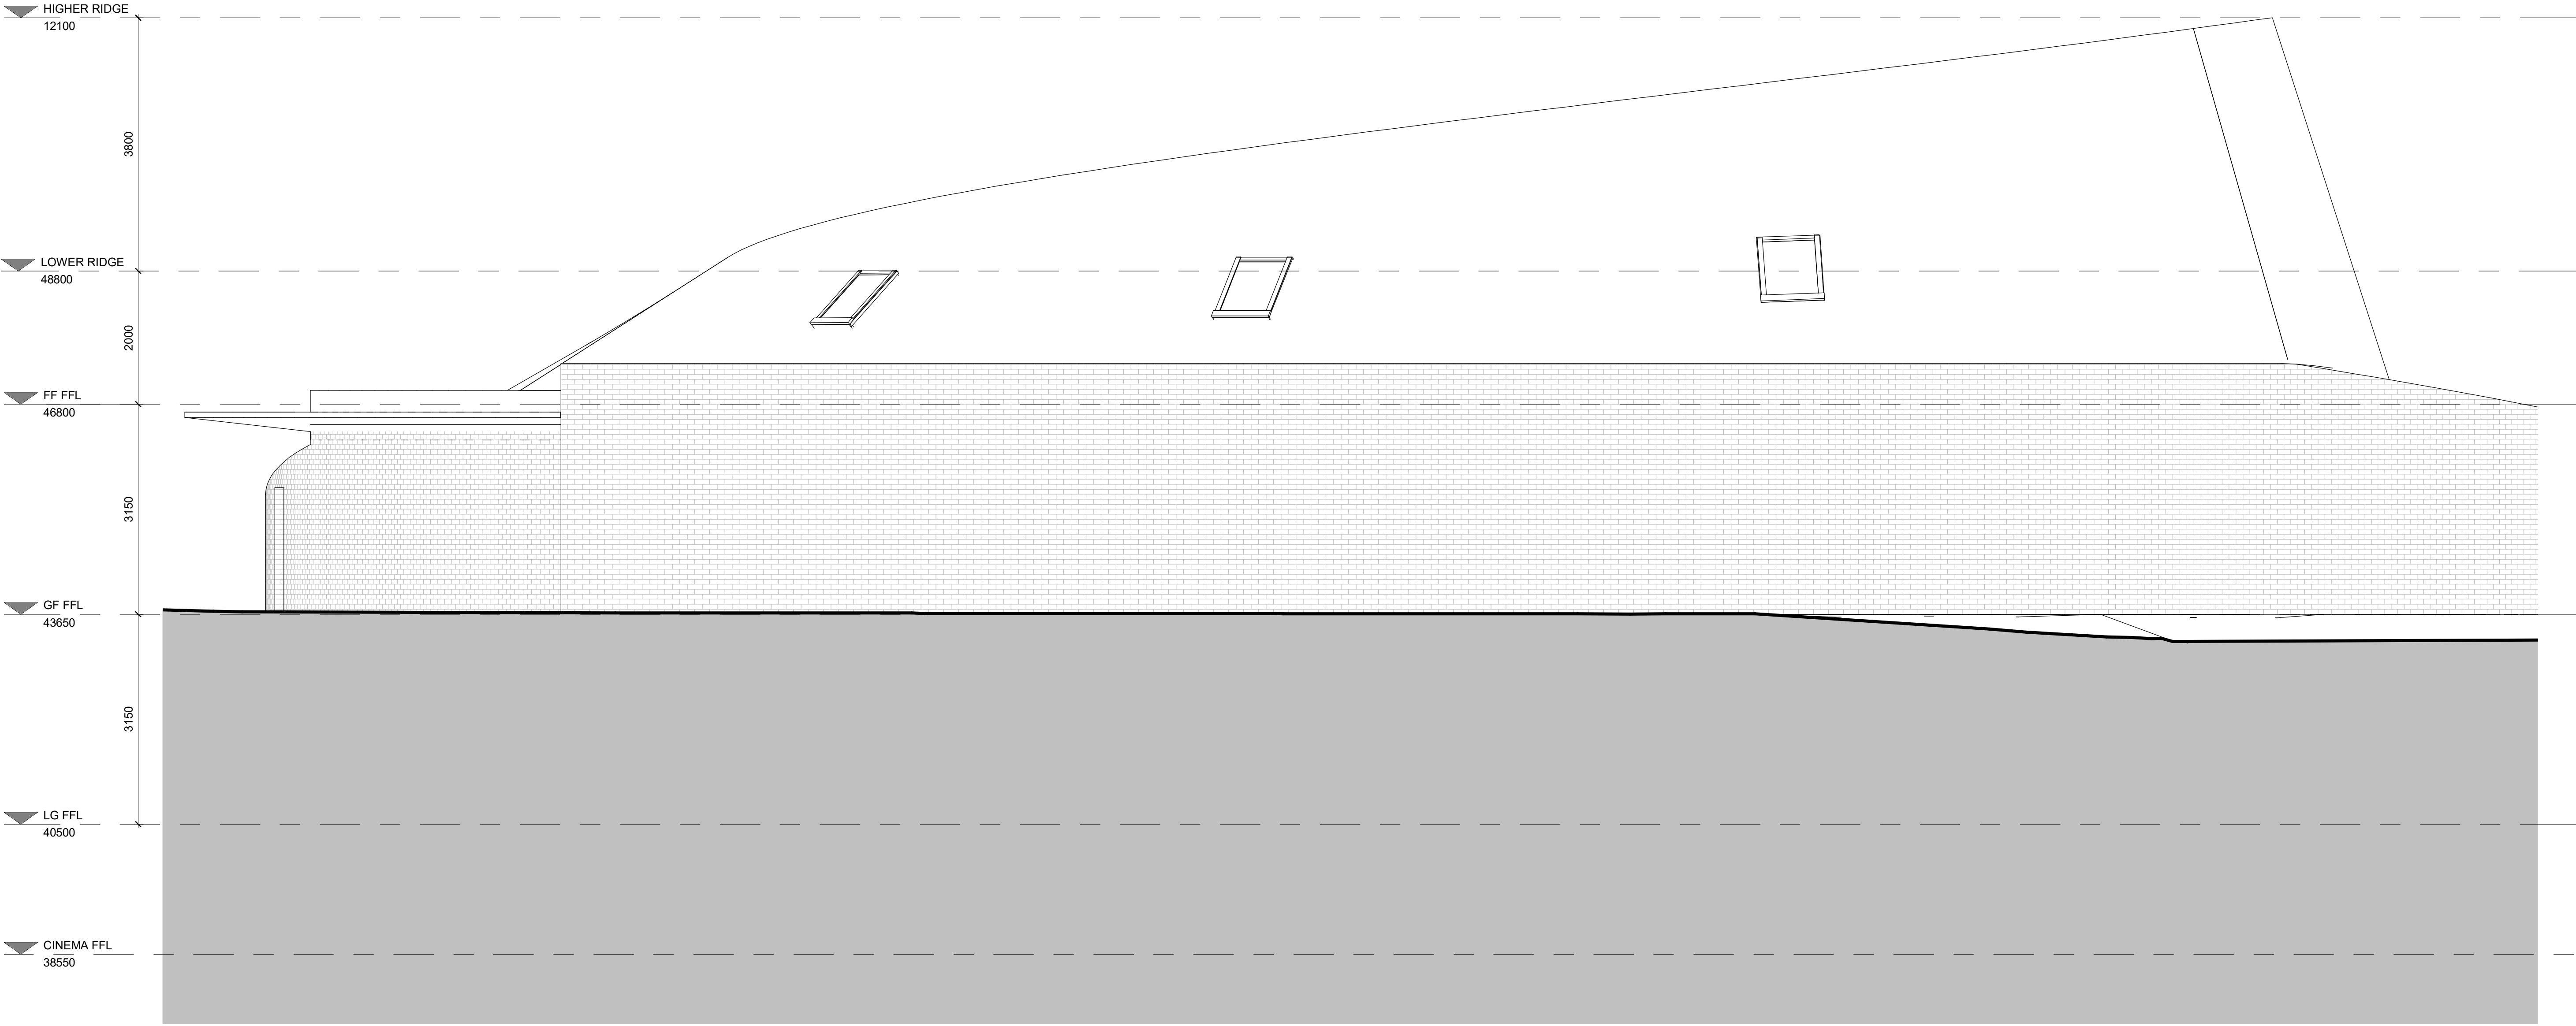

1 West
1 : 50

B4	03/09/20	TH	CH	UPDATED AS PER DTM DISCUSSIONS
B3	12/08/20	TH	CH	REVISED TO BUILDING REGS TRACKER/CO-ORDINATION
B2	29/04/20	TH	CH	REVISED TO CLIENTS COMMENTS
B1	31/03/20	TH	CH	REVISED TO CLIENTS COMMENTS

Rev	Date	By	Chk	Comment
-----	------	----	-----	---------

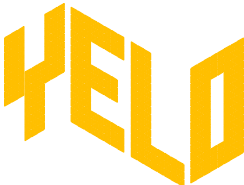

01273 608 444
www.yeloarchitects.com

Project	Client
HOMEMADE HOUSE	DELLA / JASON

Drawing Name	Status
PROPOSED WEST ELEVATION	BUILDING REGS

Y0403 - 2002	Rev B4	Scale 1 : 50@A1
--------------	-----------	--------------------