



NOTES:
Do not scale from the drawing. Refer to figure dimensions only.
Dimensions to be taken on the plan to manufacture, fabrication or installation.
Any discrepancies to be reported to the Architects immediately.

Key Plan

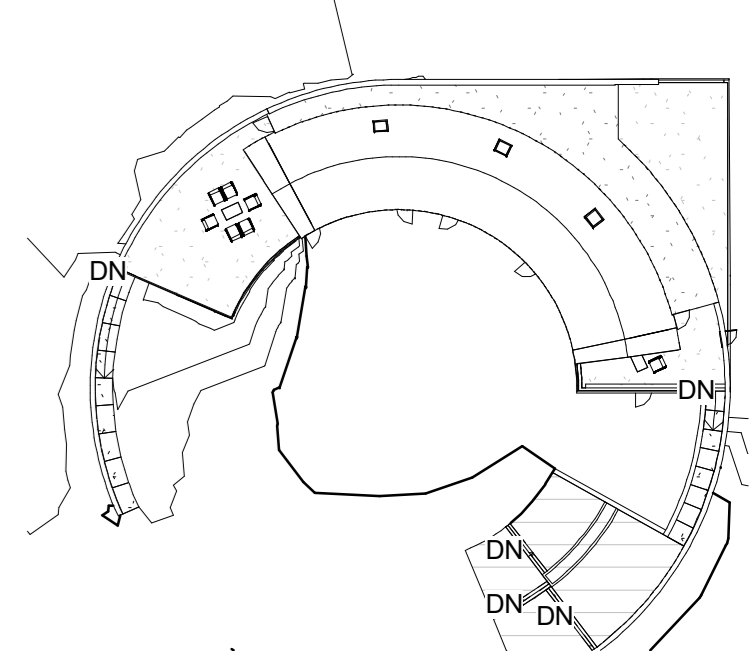

Material Key

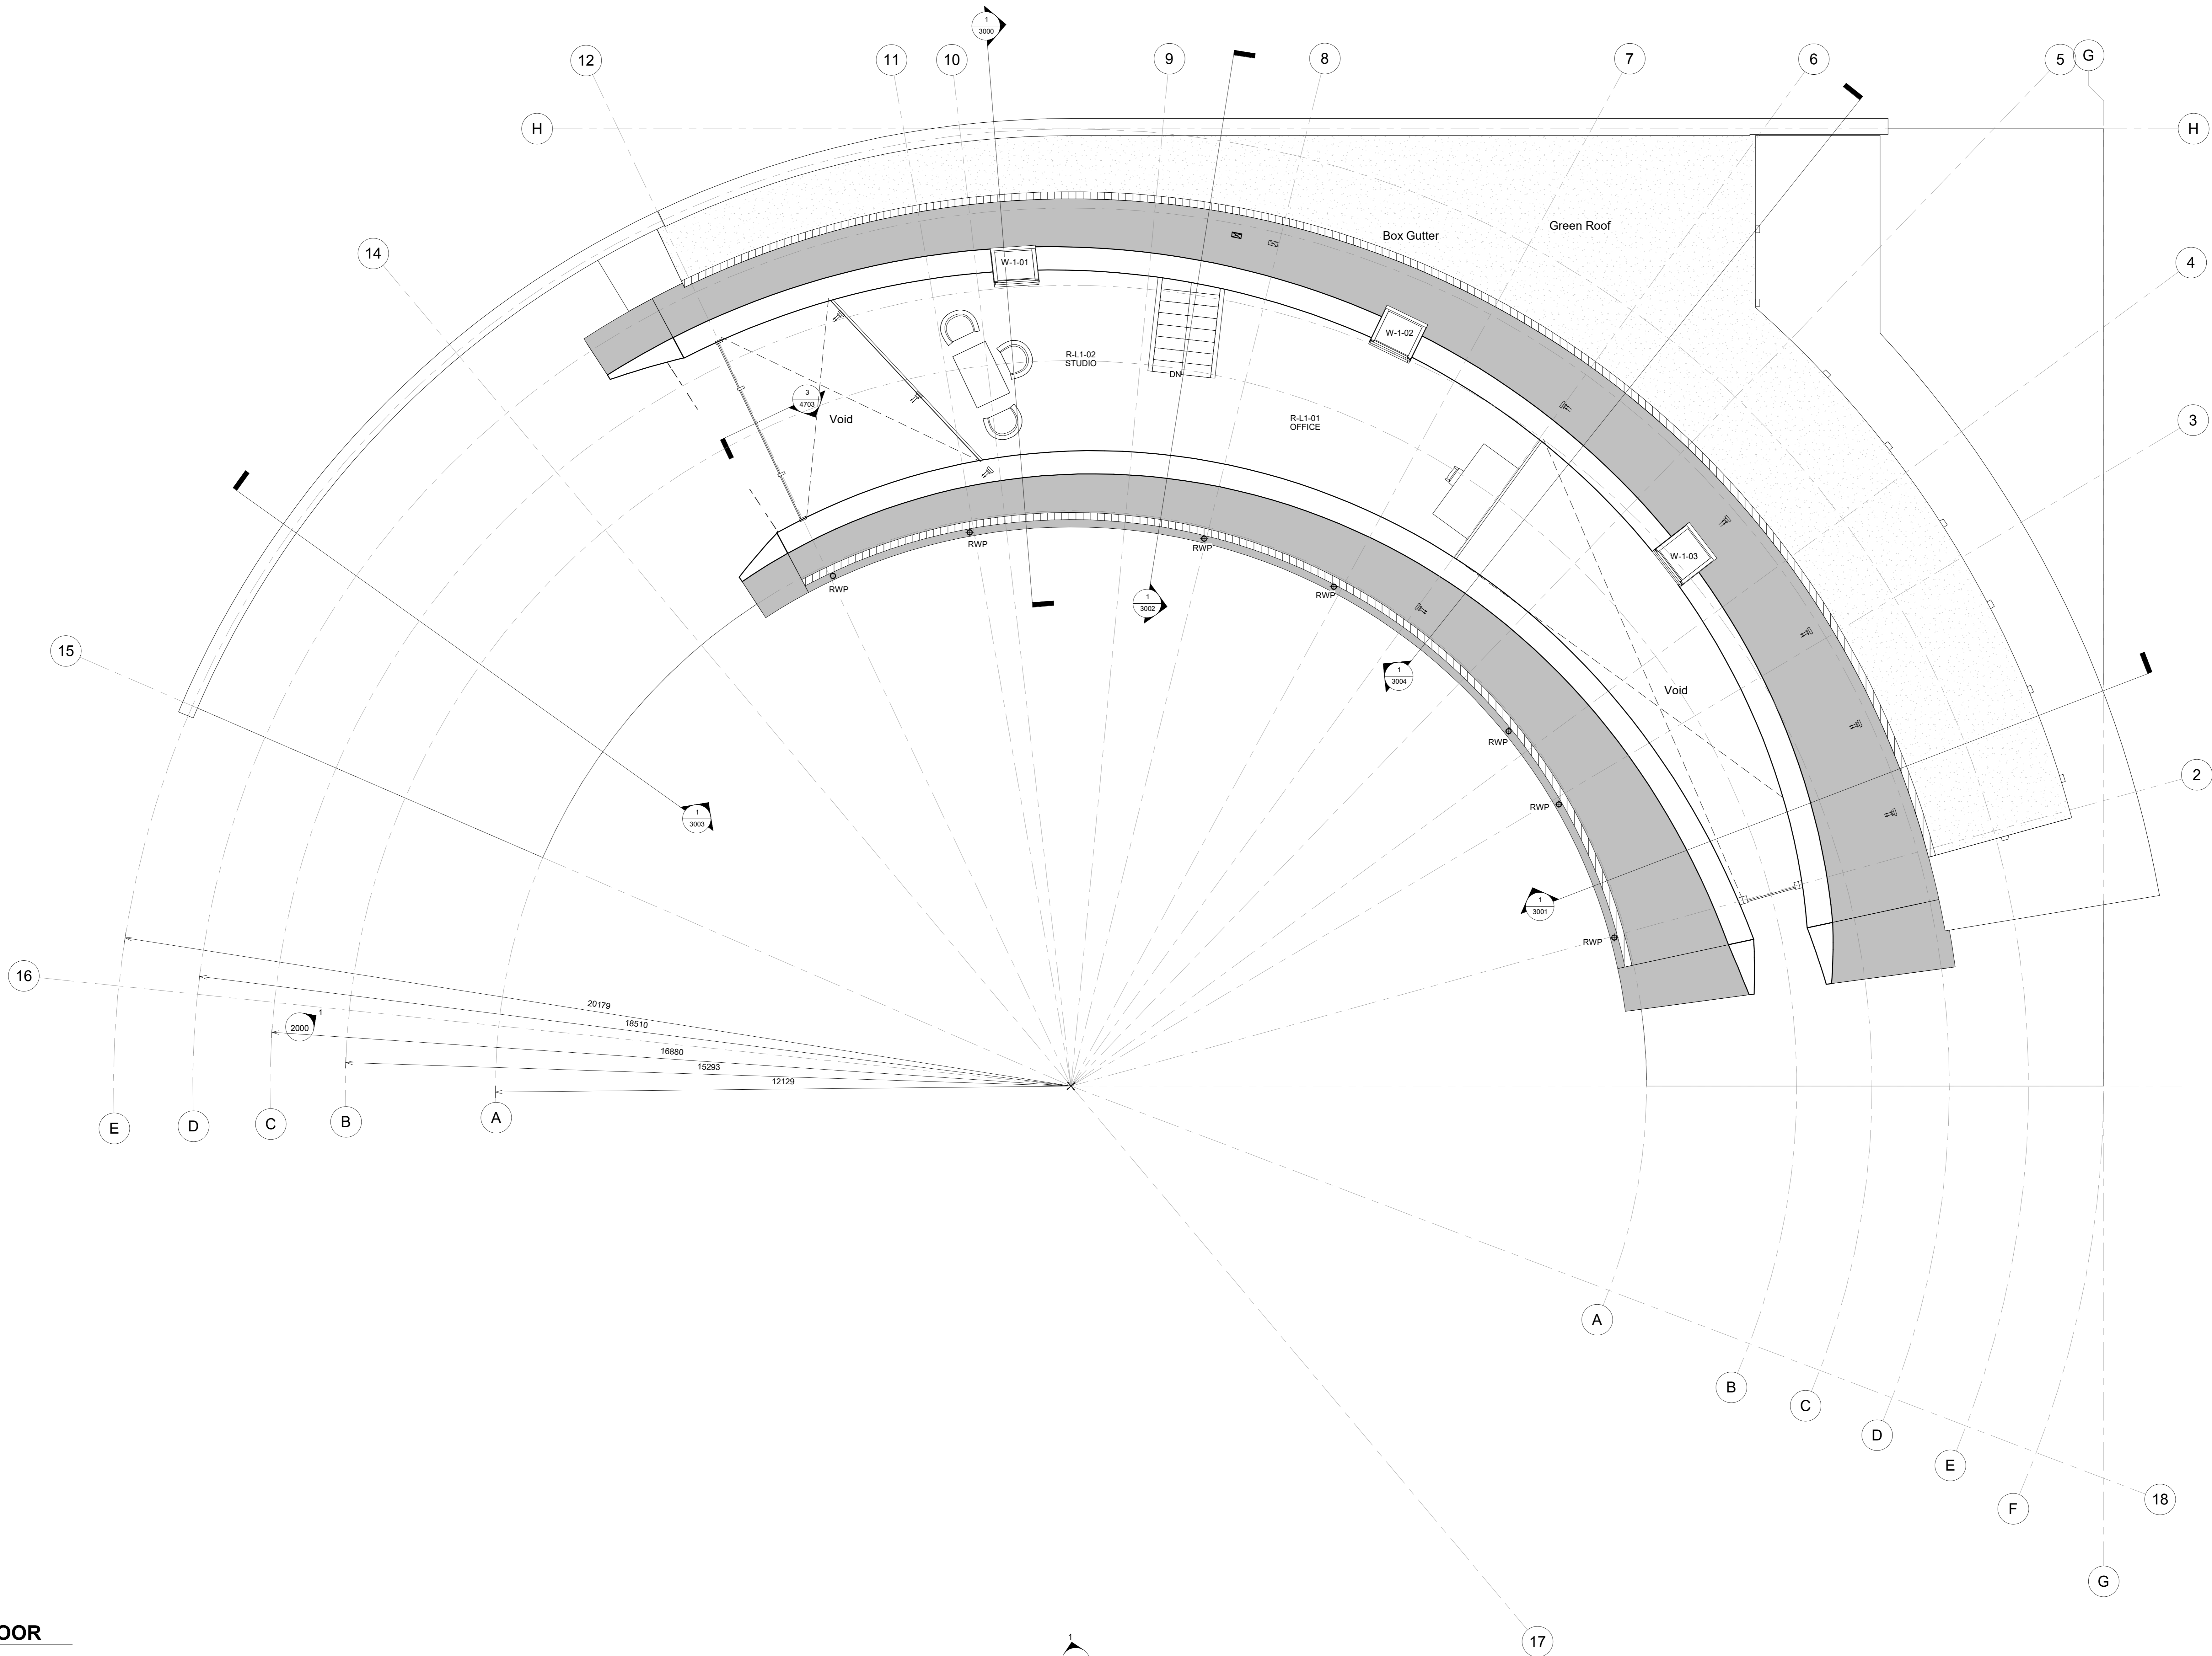

1 FIRST FLOOR
1:50

B5	03/09/20	TH	CH	UPDATED AS PER DTM DISCUSSIONS
B4	12/08/20	TH	CH	REVISED TO BUILDING REGS TRACKER/CO-ORDINATION
B3	29/04/20	TH	CH	REVISED TO CLIENTS COMMENTS
B2	31/03/20	TH	CH	REVISED TO CLIENTS COMMENTS
B1	21/02/20	JP	TH	ISSUED FOR COMMENT

Rev | Date | By | Chk | Comment



01273 608 444
www.yelloarchitects.com

Project: **HOMEMADE HOUSE** Client: **DELLA / JASON**

Drawing Name: **PROPOSED FIRST FLOOR PLAN** Status: **BUILDING REGS**

Y0403 - 1202 Rev: **B5** Scale: **As indicated@A0**