




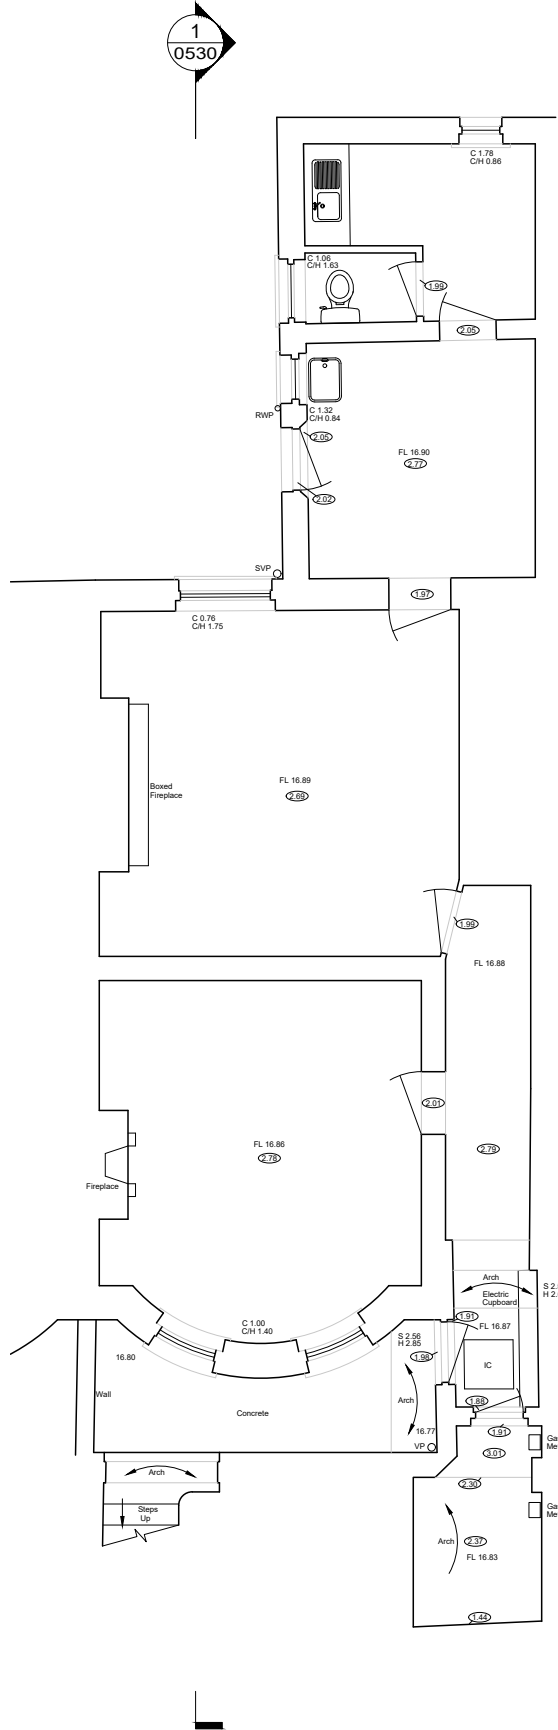


1 Plan. Existing
Scale 1:50 Basement

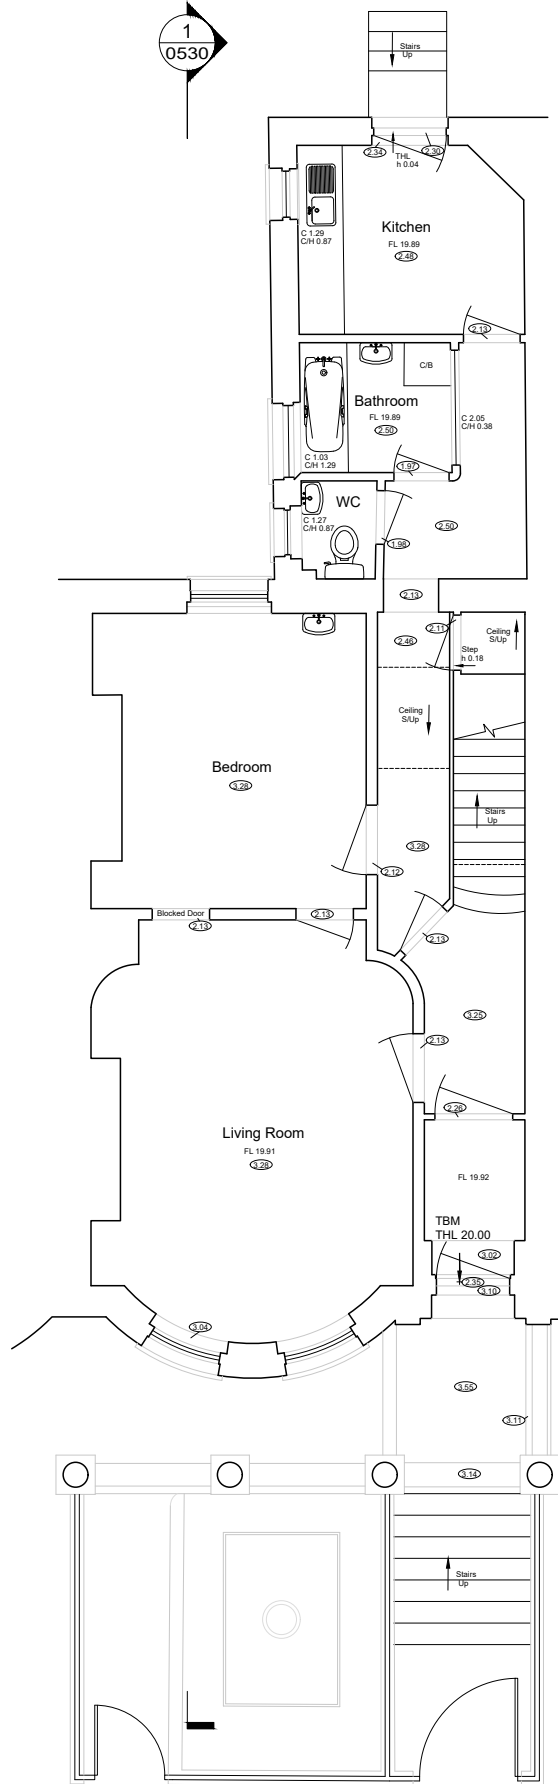

2 Plan. Existing
Scale 1:50 Ground

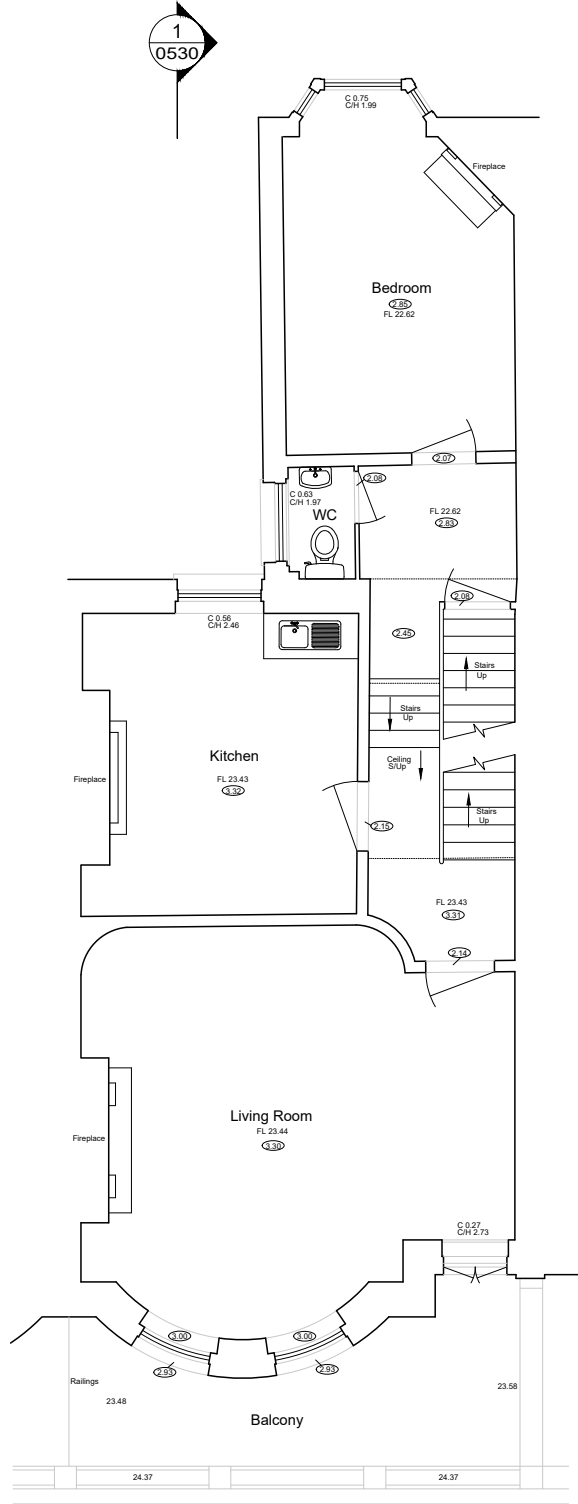

3 Plan. Existing
Scale 1:50 First

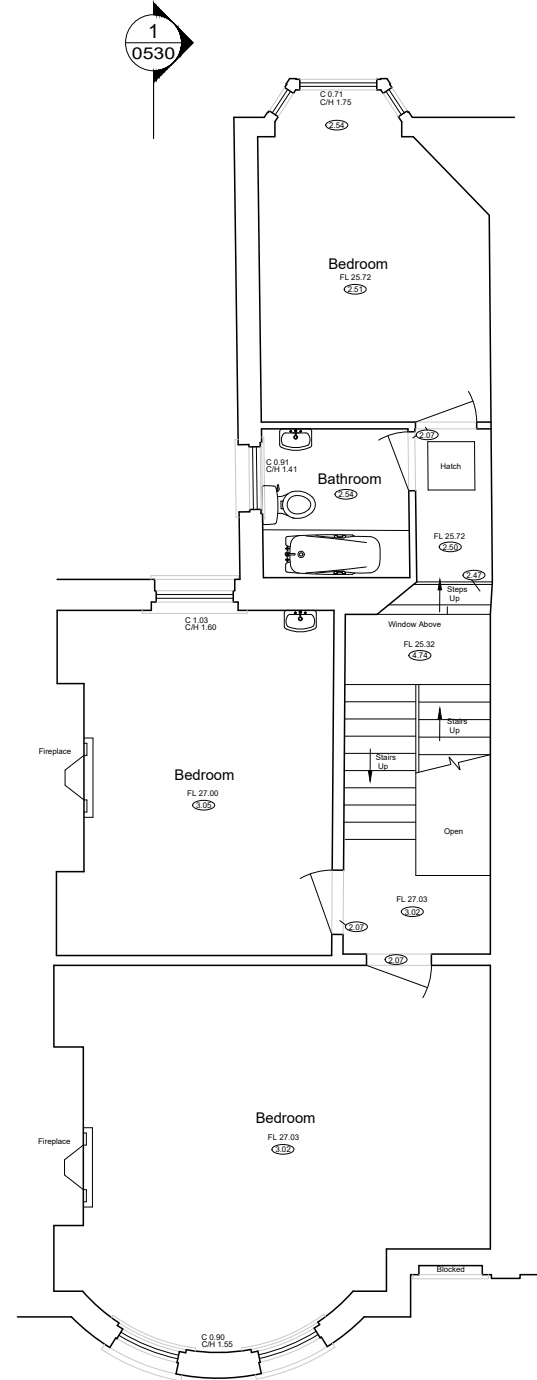

4 Plan. Existing
Scale 1:50 Second

ISSUED FOR
Building regs

Rev	Date	Description
xx.01.21		Initial Issue
Yelo Architects Ltd Mocatta House, Trafalgar Terrace Brighton BN1 4BG		
T	01273 608 444	
E	hello@yeloarchitects.com	
W	yeloarchitects.com	
Twitter	yeloarchitects	

PROJECT Y0435
27 Lansdowne Place
BN3 1FG

DRAWING TITLE Existing Floor Plans
DRAWING NO Y0417 - 0500
SCALE 1:50 @ A1
DATE 11/02/21
REV /