

HEALTHCARE: PACIFIC HOSPITAL

LEVEL TWO

LONG TERM CARE

THE SPACE IS ENHANCED WITH HOTEL-STYLE PRIVACY FEATURES AND AMENITIES TO GIVE PATIENTS A MORE COMFORTABLE AND HEALING ENVIRONMENT.

THERAPIES

TRACTION THERAPY

WATER THERAPY


LASER THERAPY

HEALING GARDEN

THE GARDENS PROVIDES A PLACE OF REFUGE AND PROMOTE HEALING IN PATIENTS, FAMILIES, AND STAFF. ANY ENVIRONMENT CAN PROMOTE HEALING, BUT GARDENS ARE PARTICULARLY ABLE TO DO SO BECAUSE HUMANS ARE HARD-WIRED TO FIND NATURE ENGROSSING AND SOOTHING.



ROOF-TOP HEALING GARDEN PERSPECTIVE

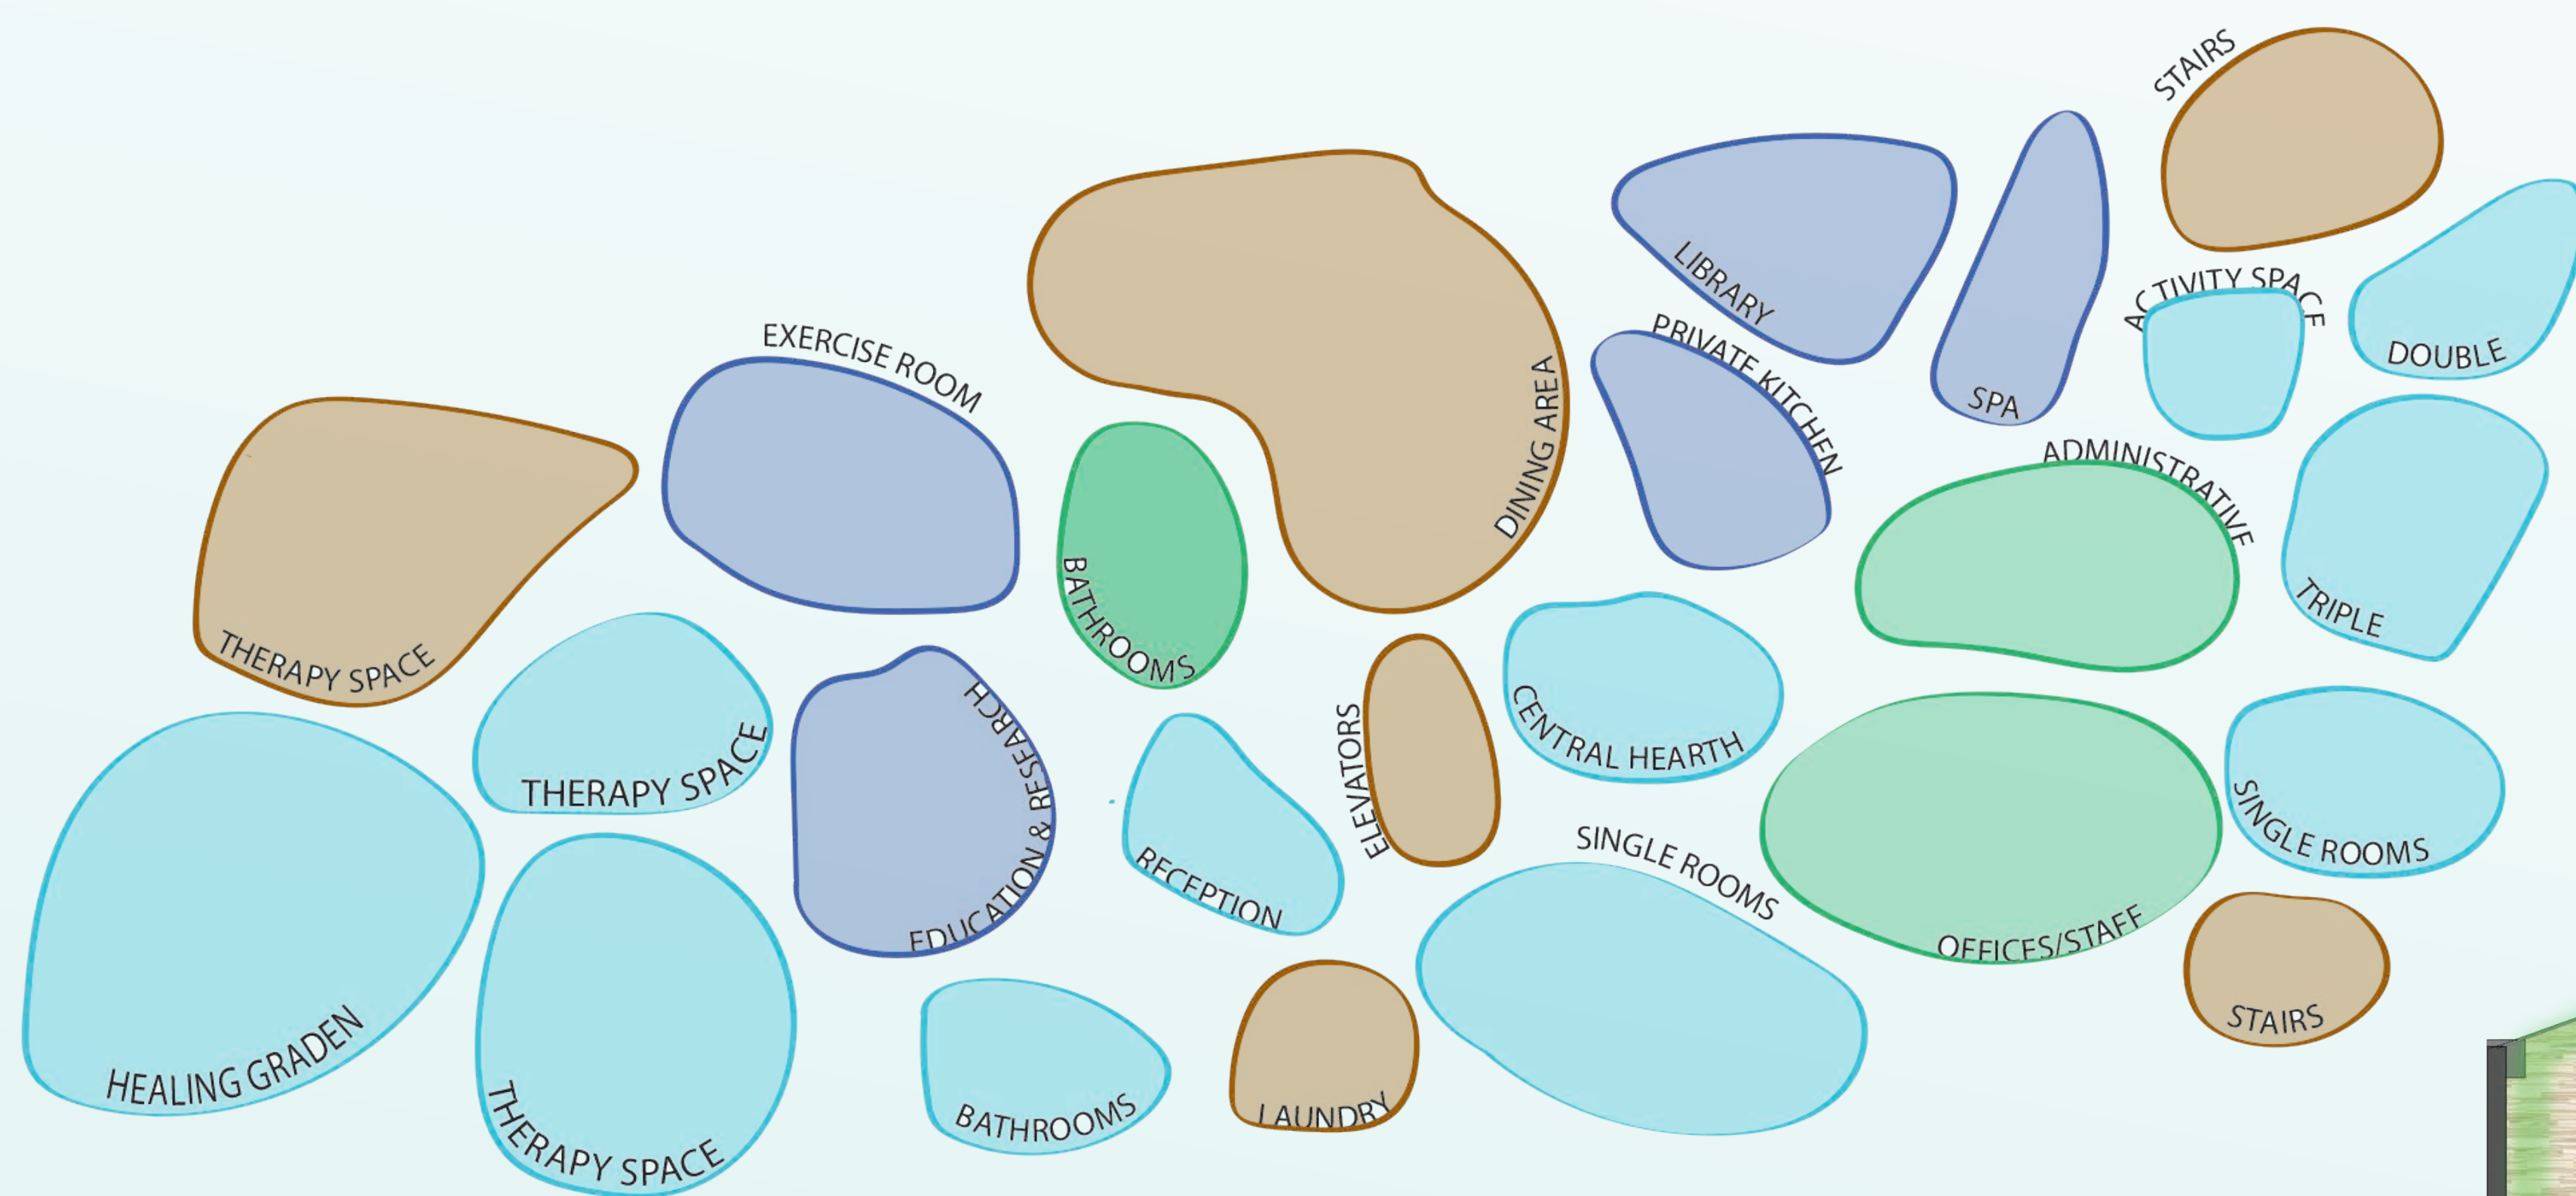

BUBBLE ADJACENCY

ACUTE / TRAUMA ROOMS FAST TRACK CRITICAL CARE



LEVEL TWO FLOOR PLAN

SCALE: 1/2" = 1'

LEAH ZOESCH

ID302

SPRING '20

PROFESSOR PERRY