

# 1605 off pine



stratford 1605 off pine

09.19.2007

conceptual presentation

ankrom moisan architects



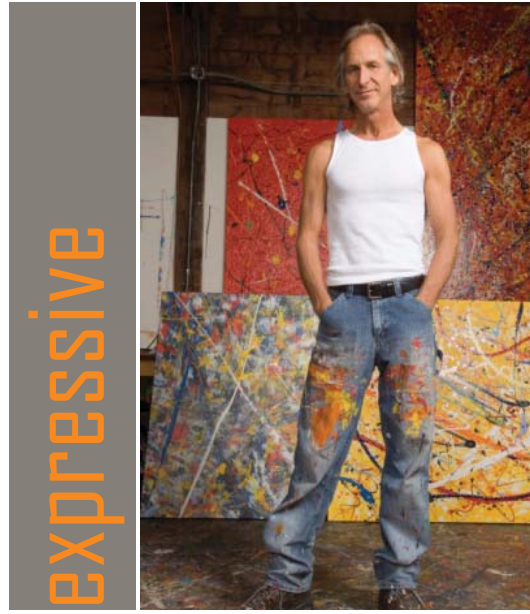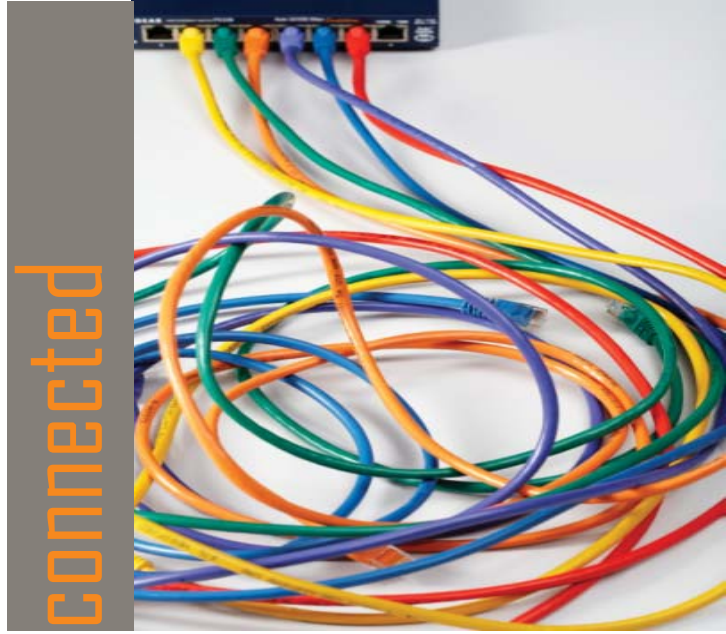









vertical




exposed




eclectic




simple

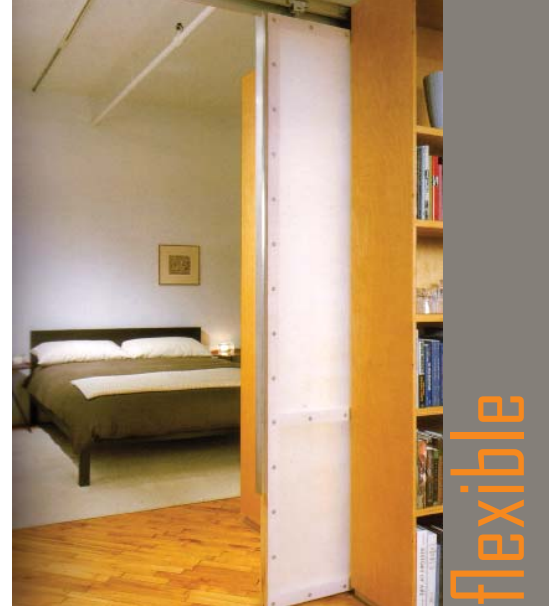


flexible

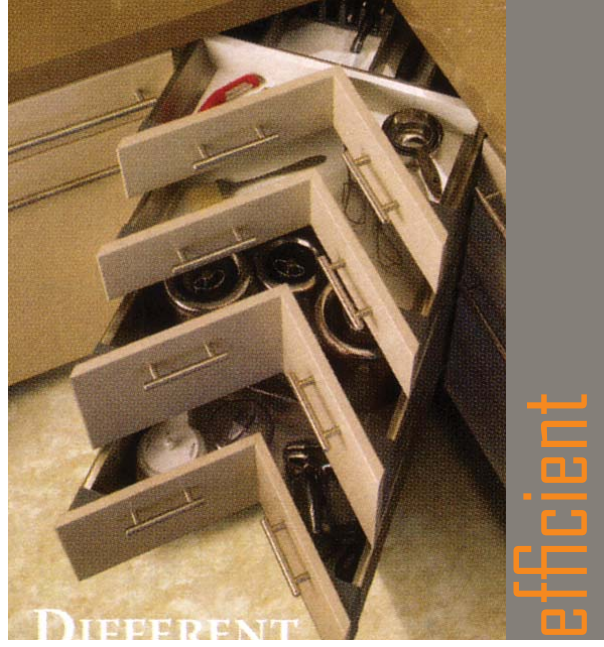

efficient

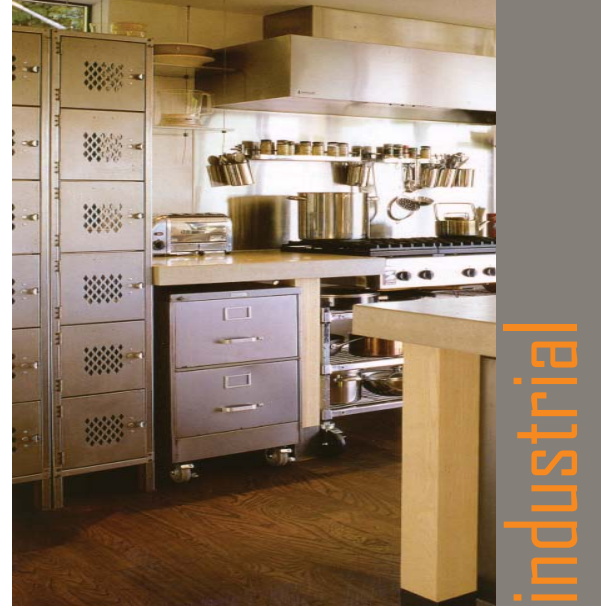


industrial

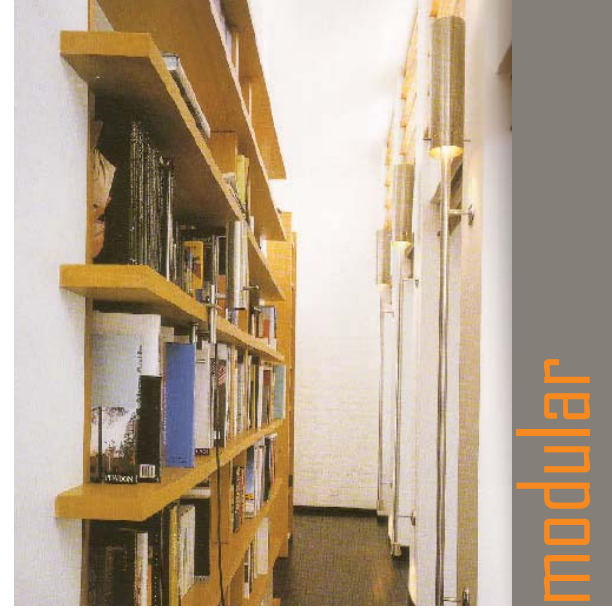

modular




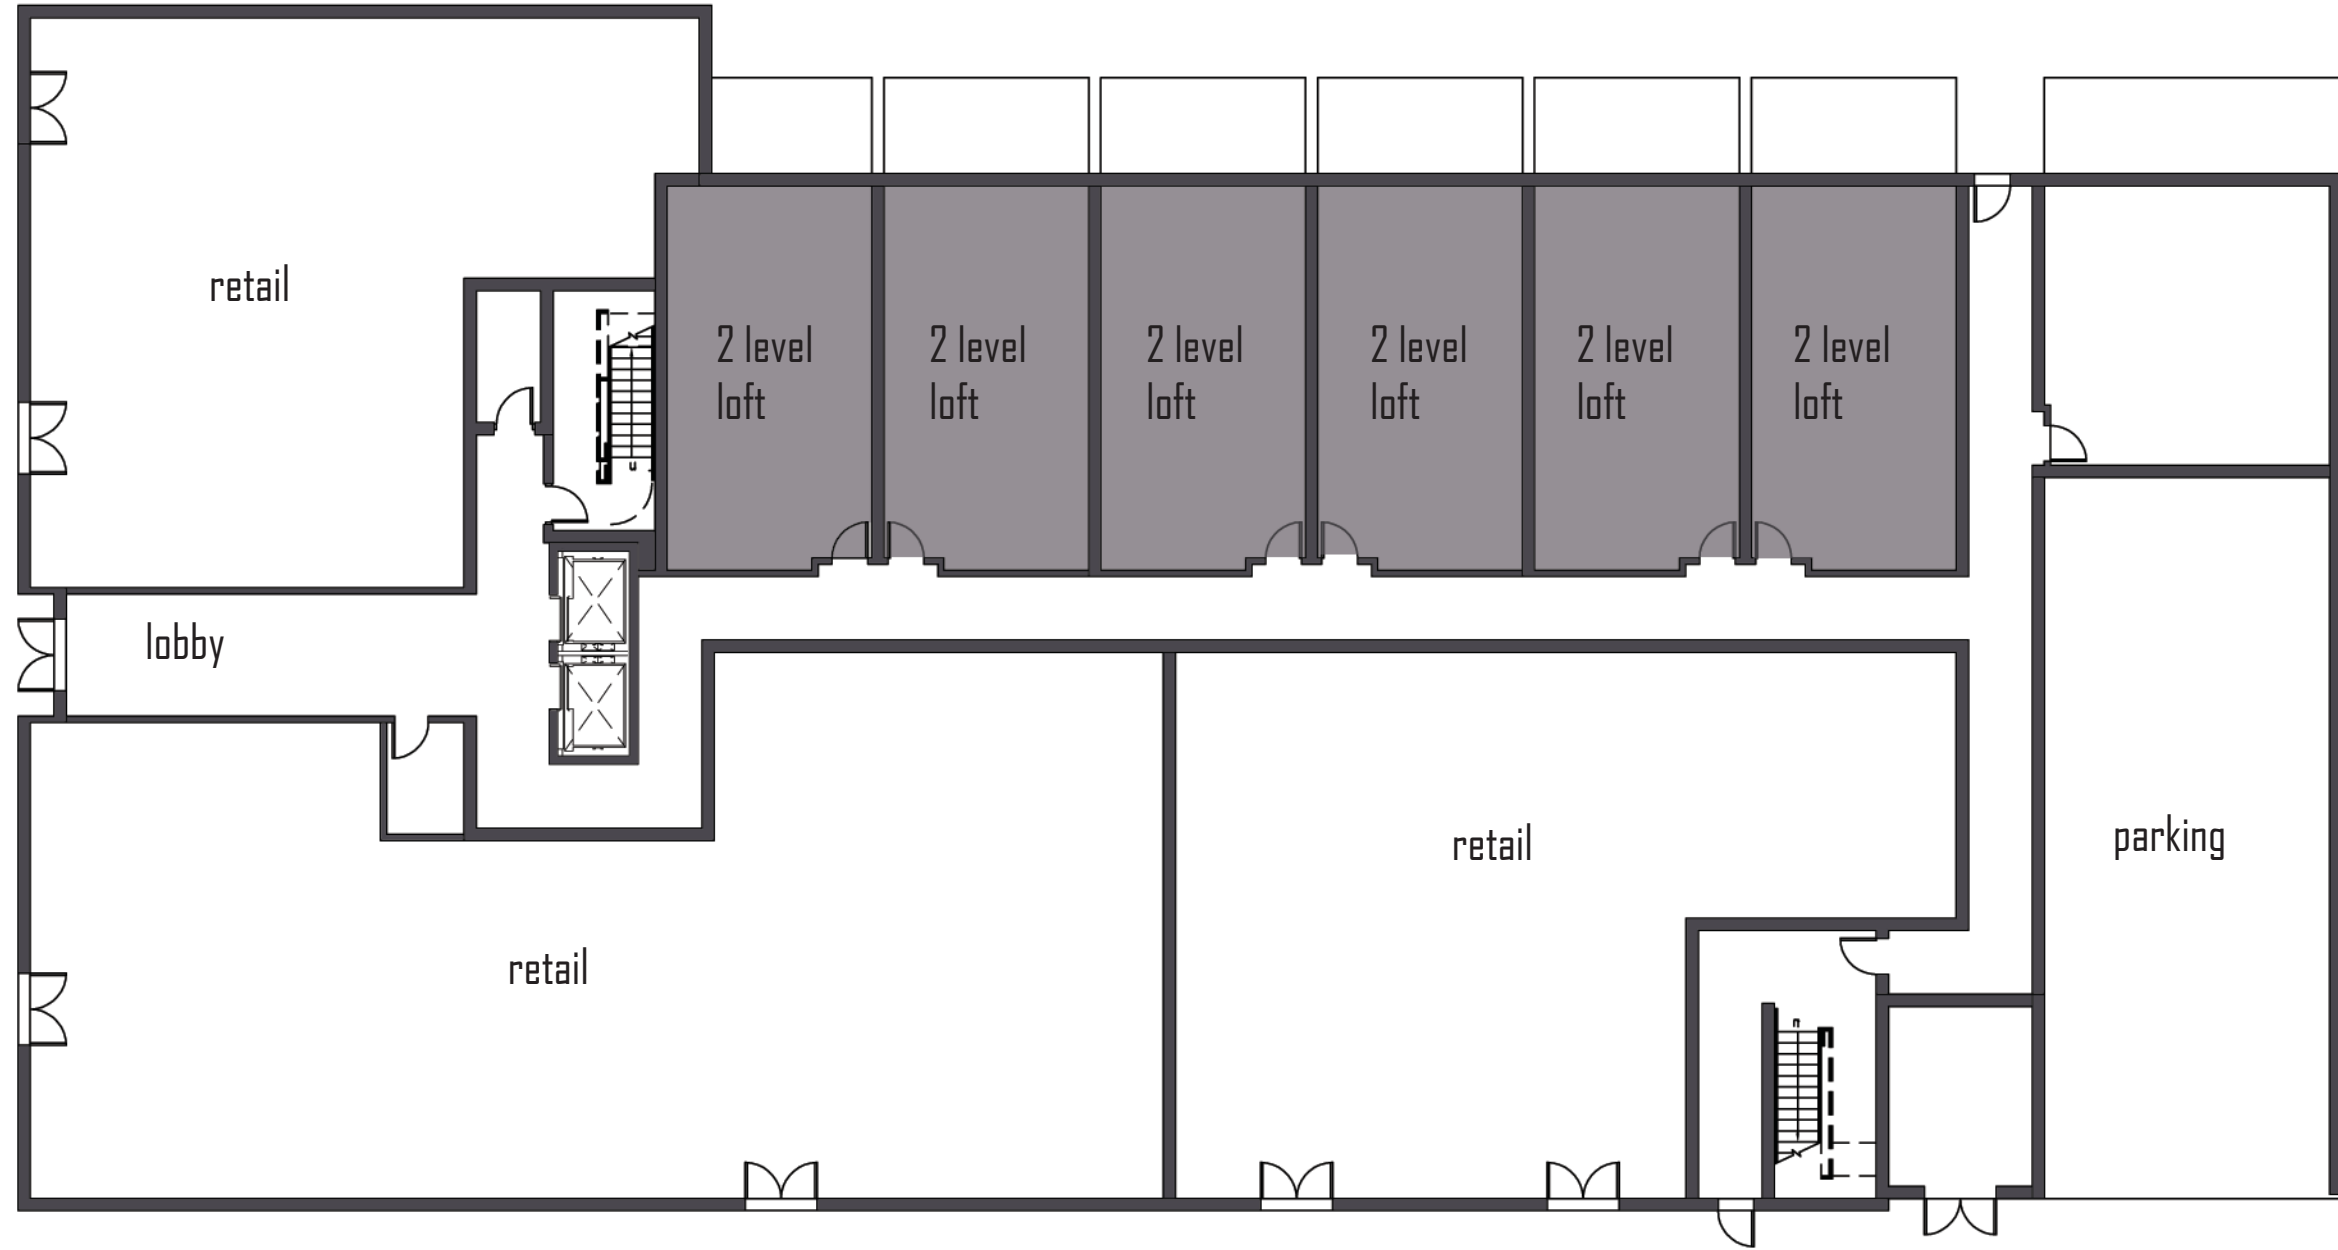


first floor plan




typical floor plan

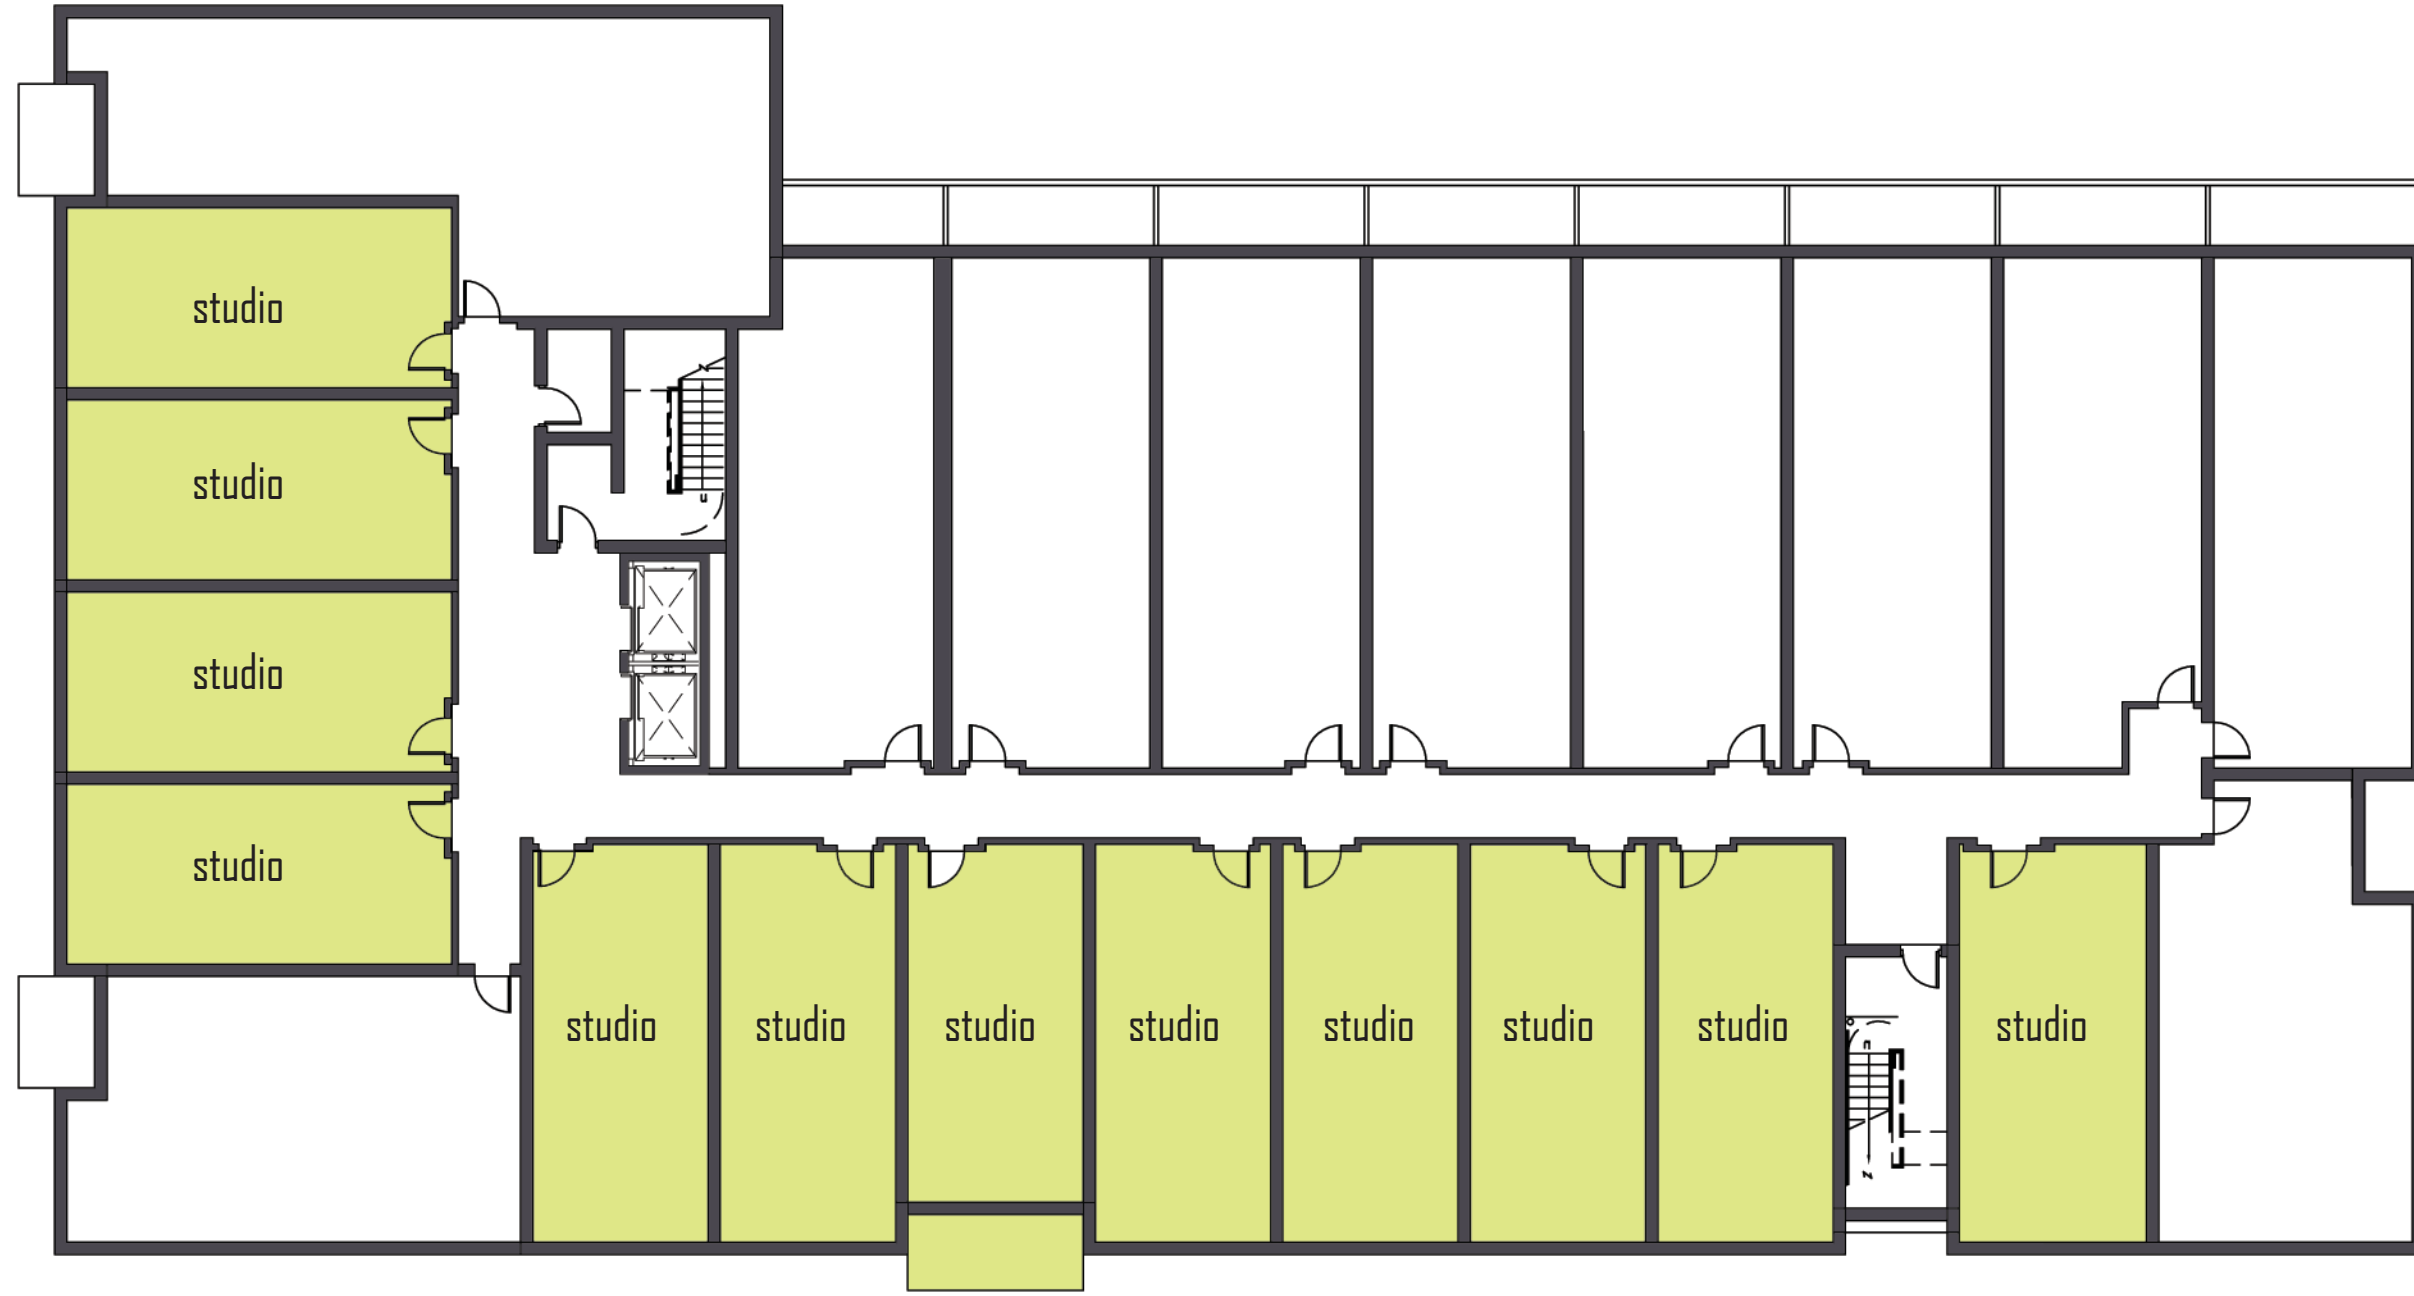

studio locations

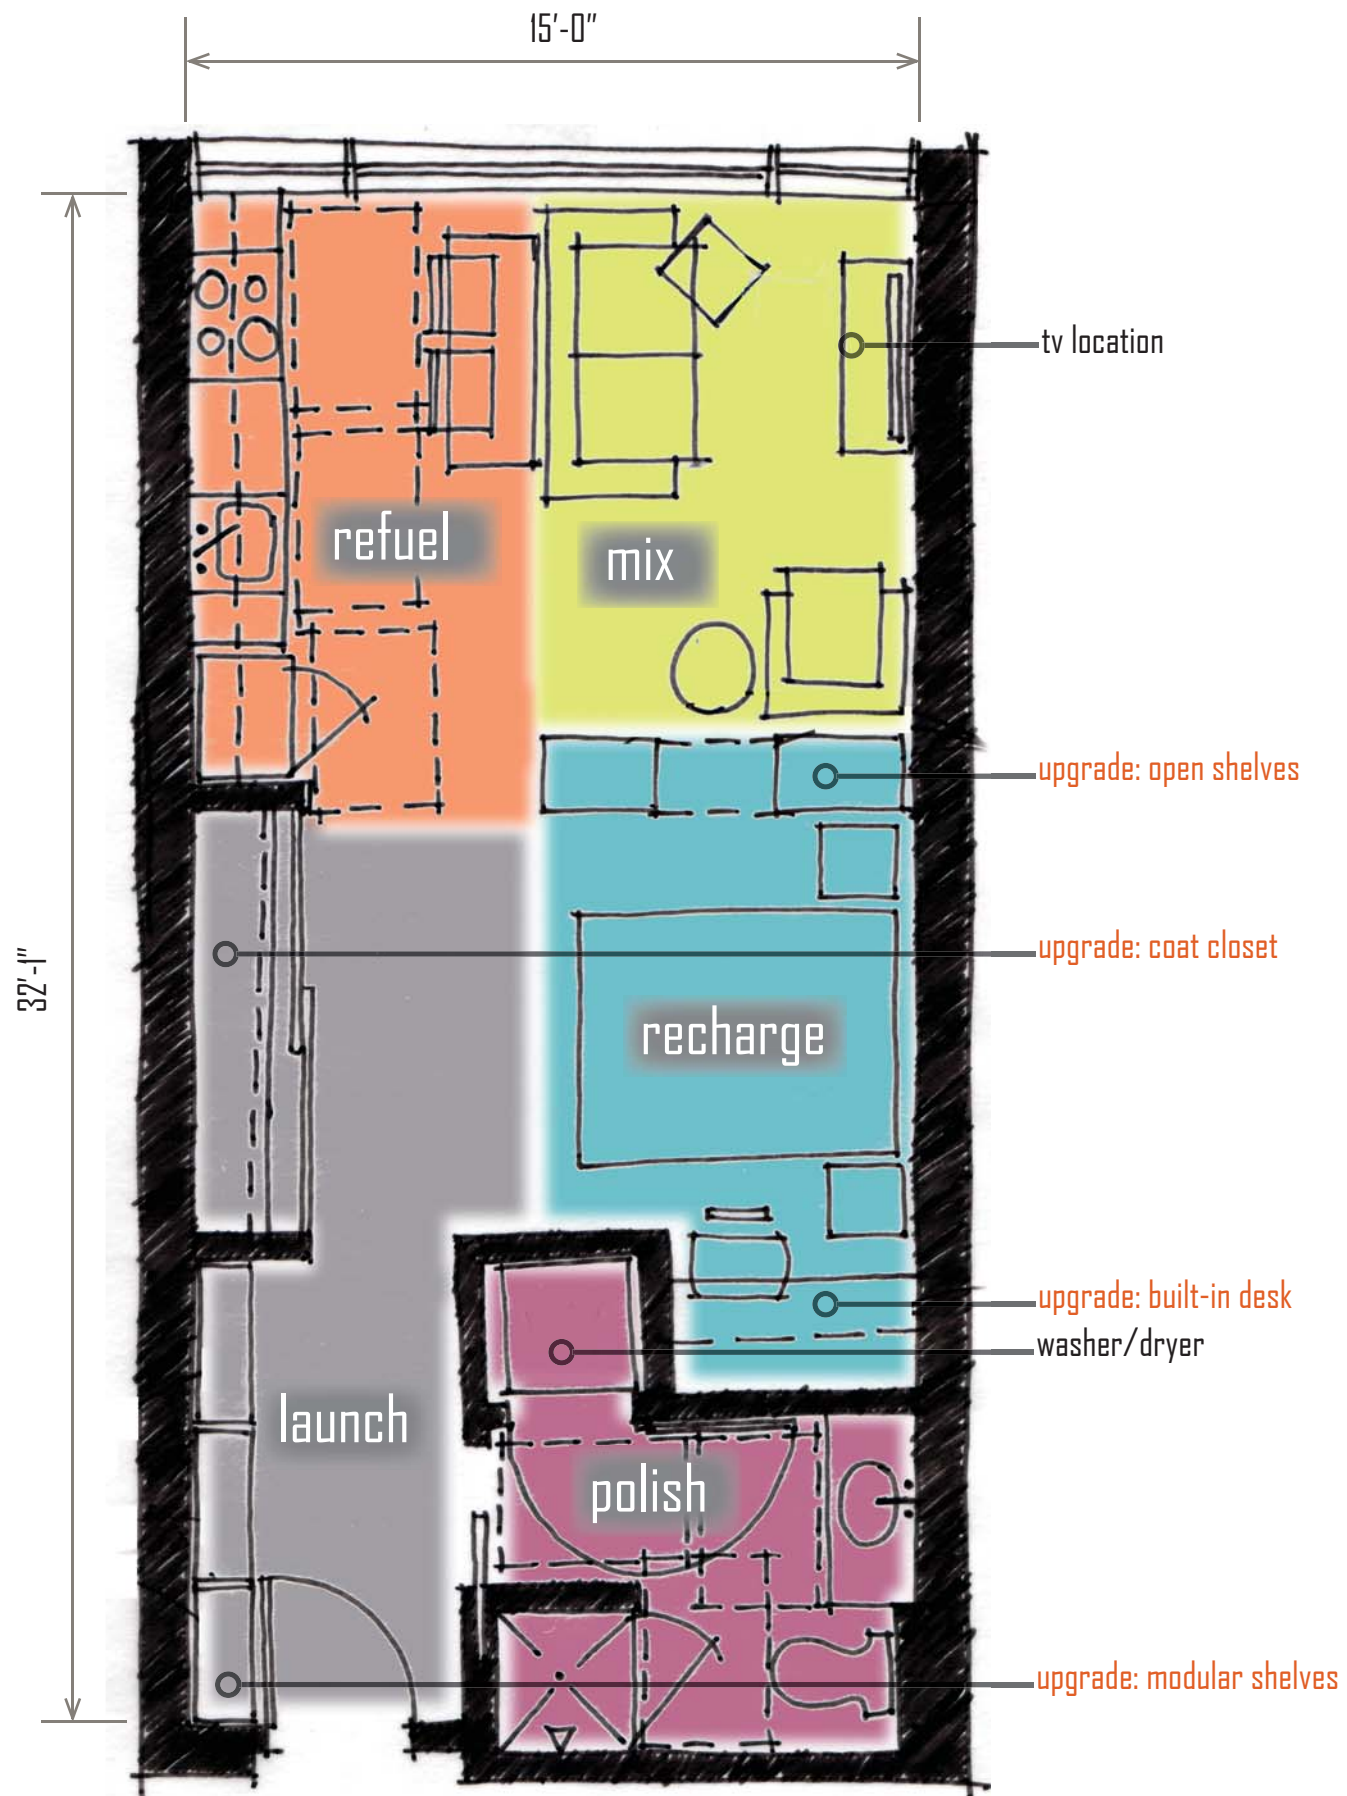


standard unit  
scale: 1/4" = 1'-0"

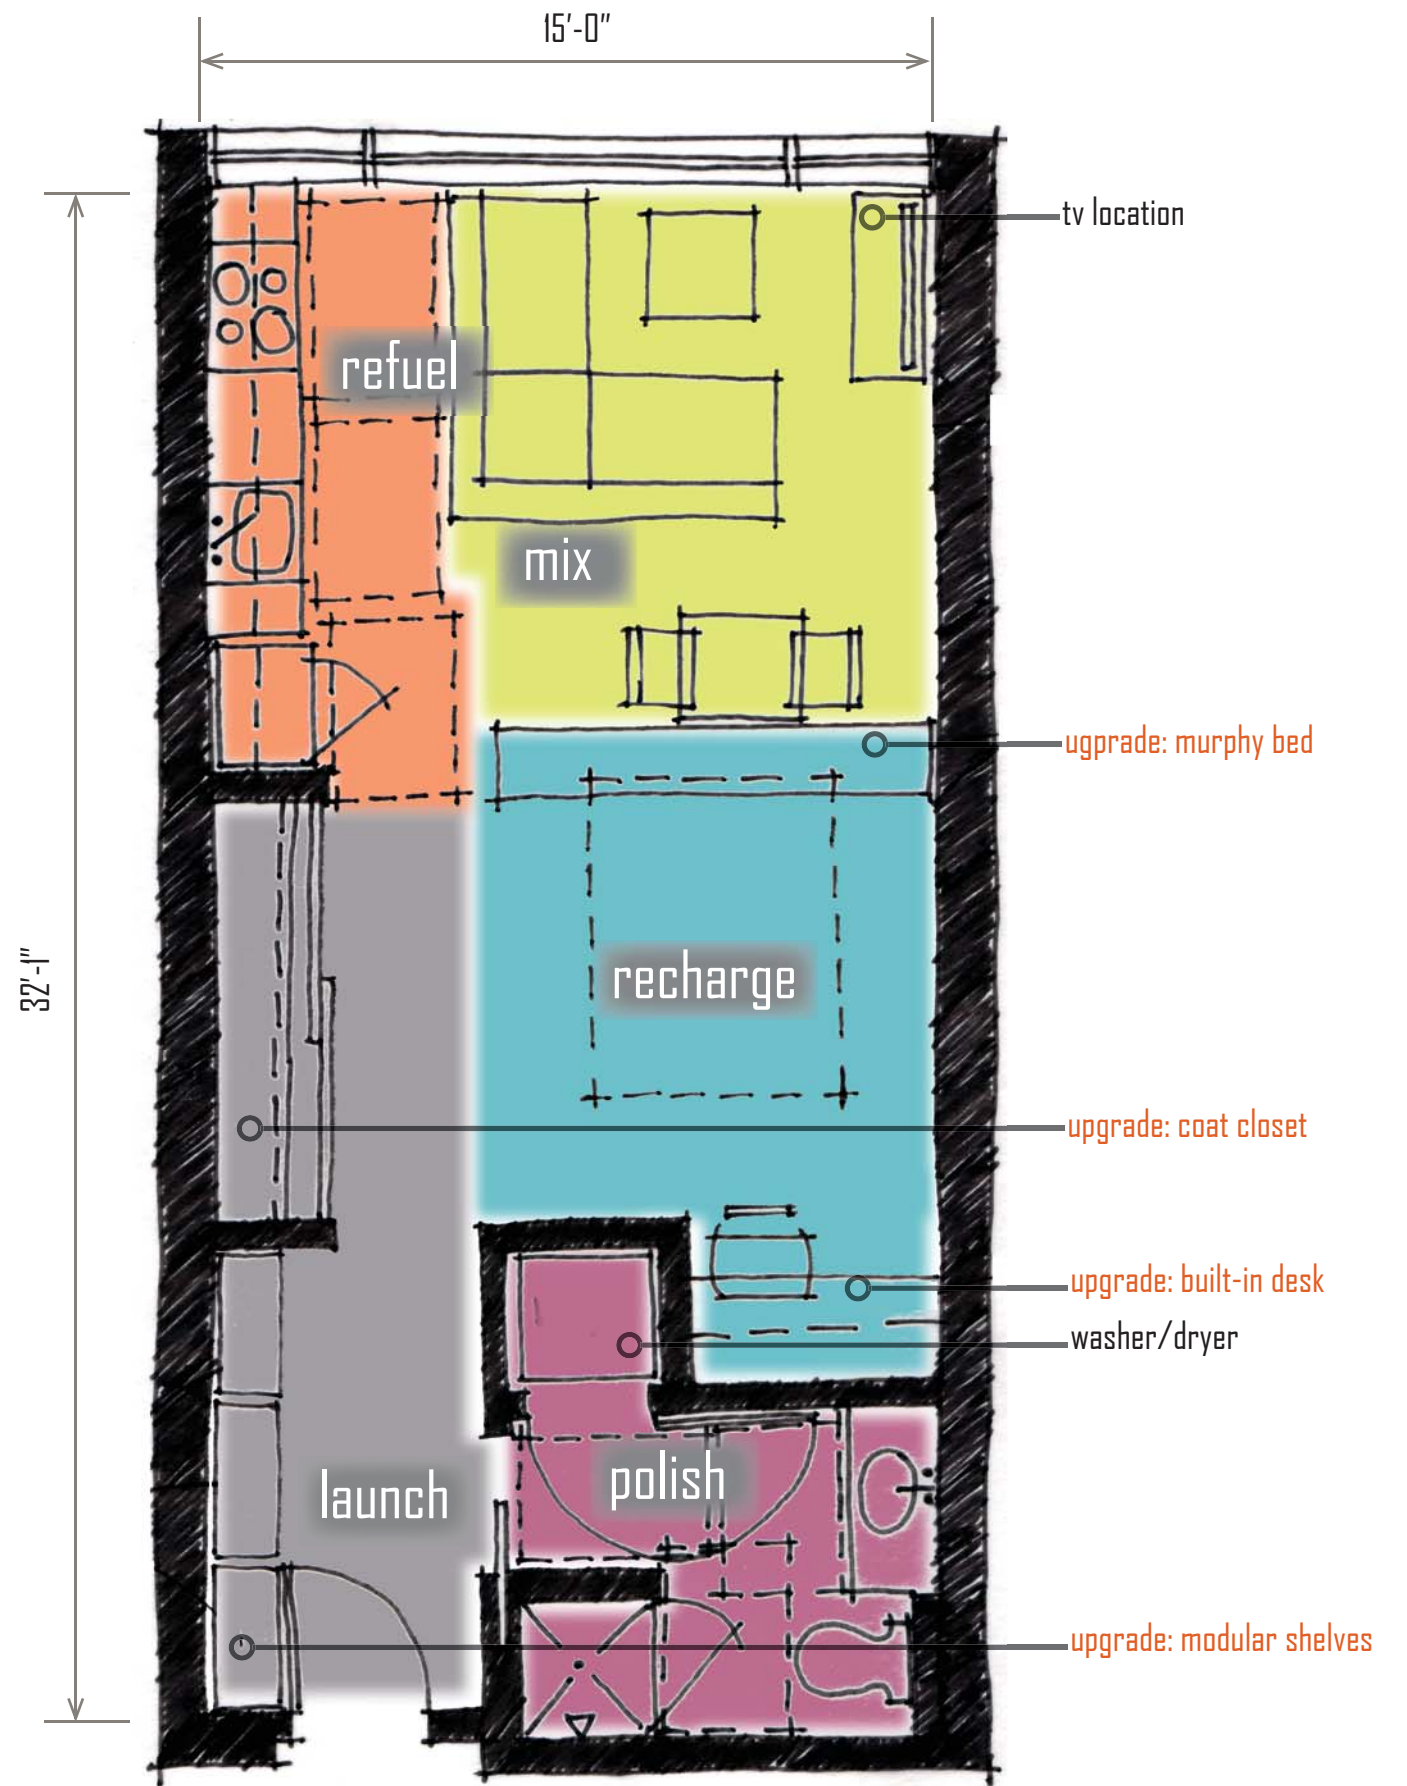

built-in murphy bed unit  
scale: 1/4" = 1'-0"


studio unit-481 sf



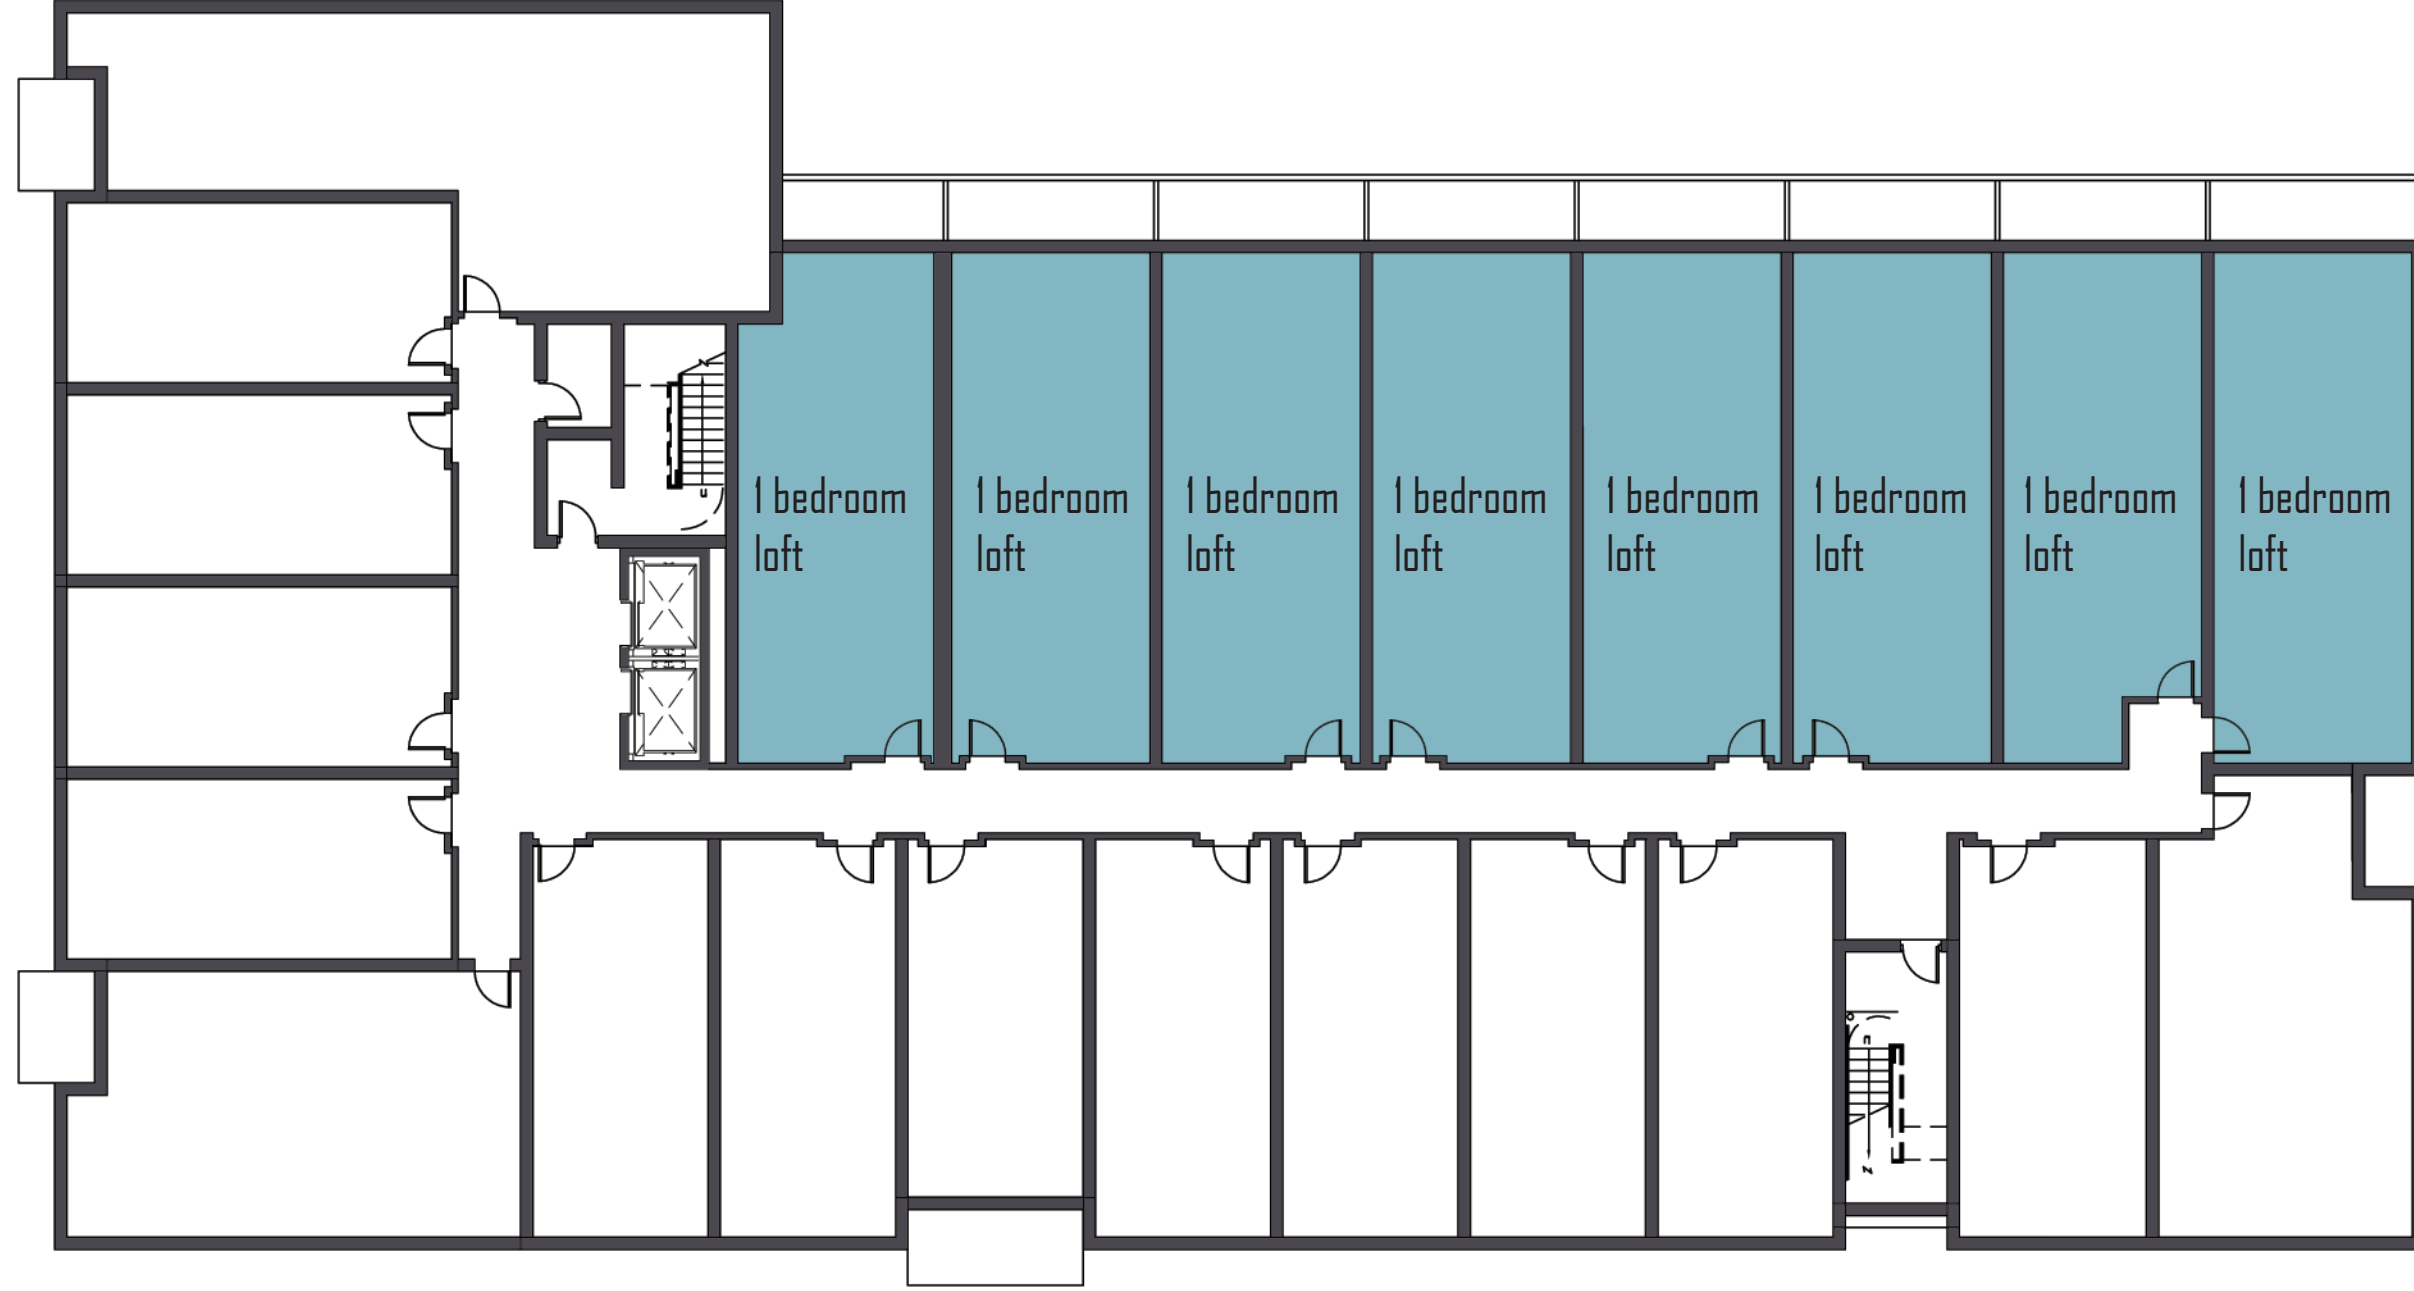

1 bedroom loft locations



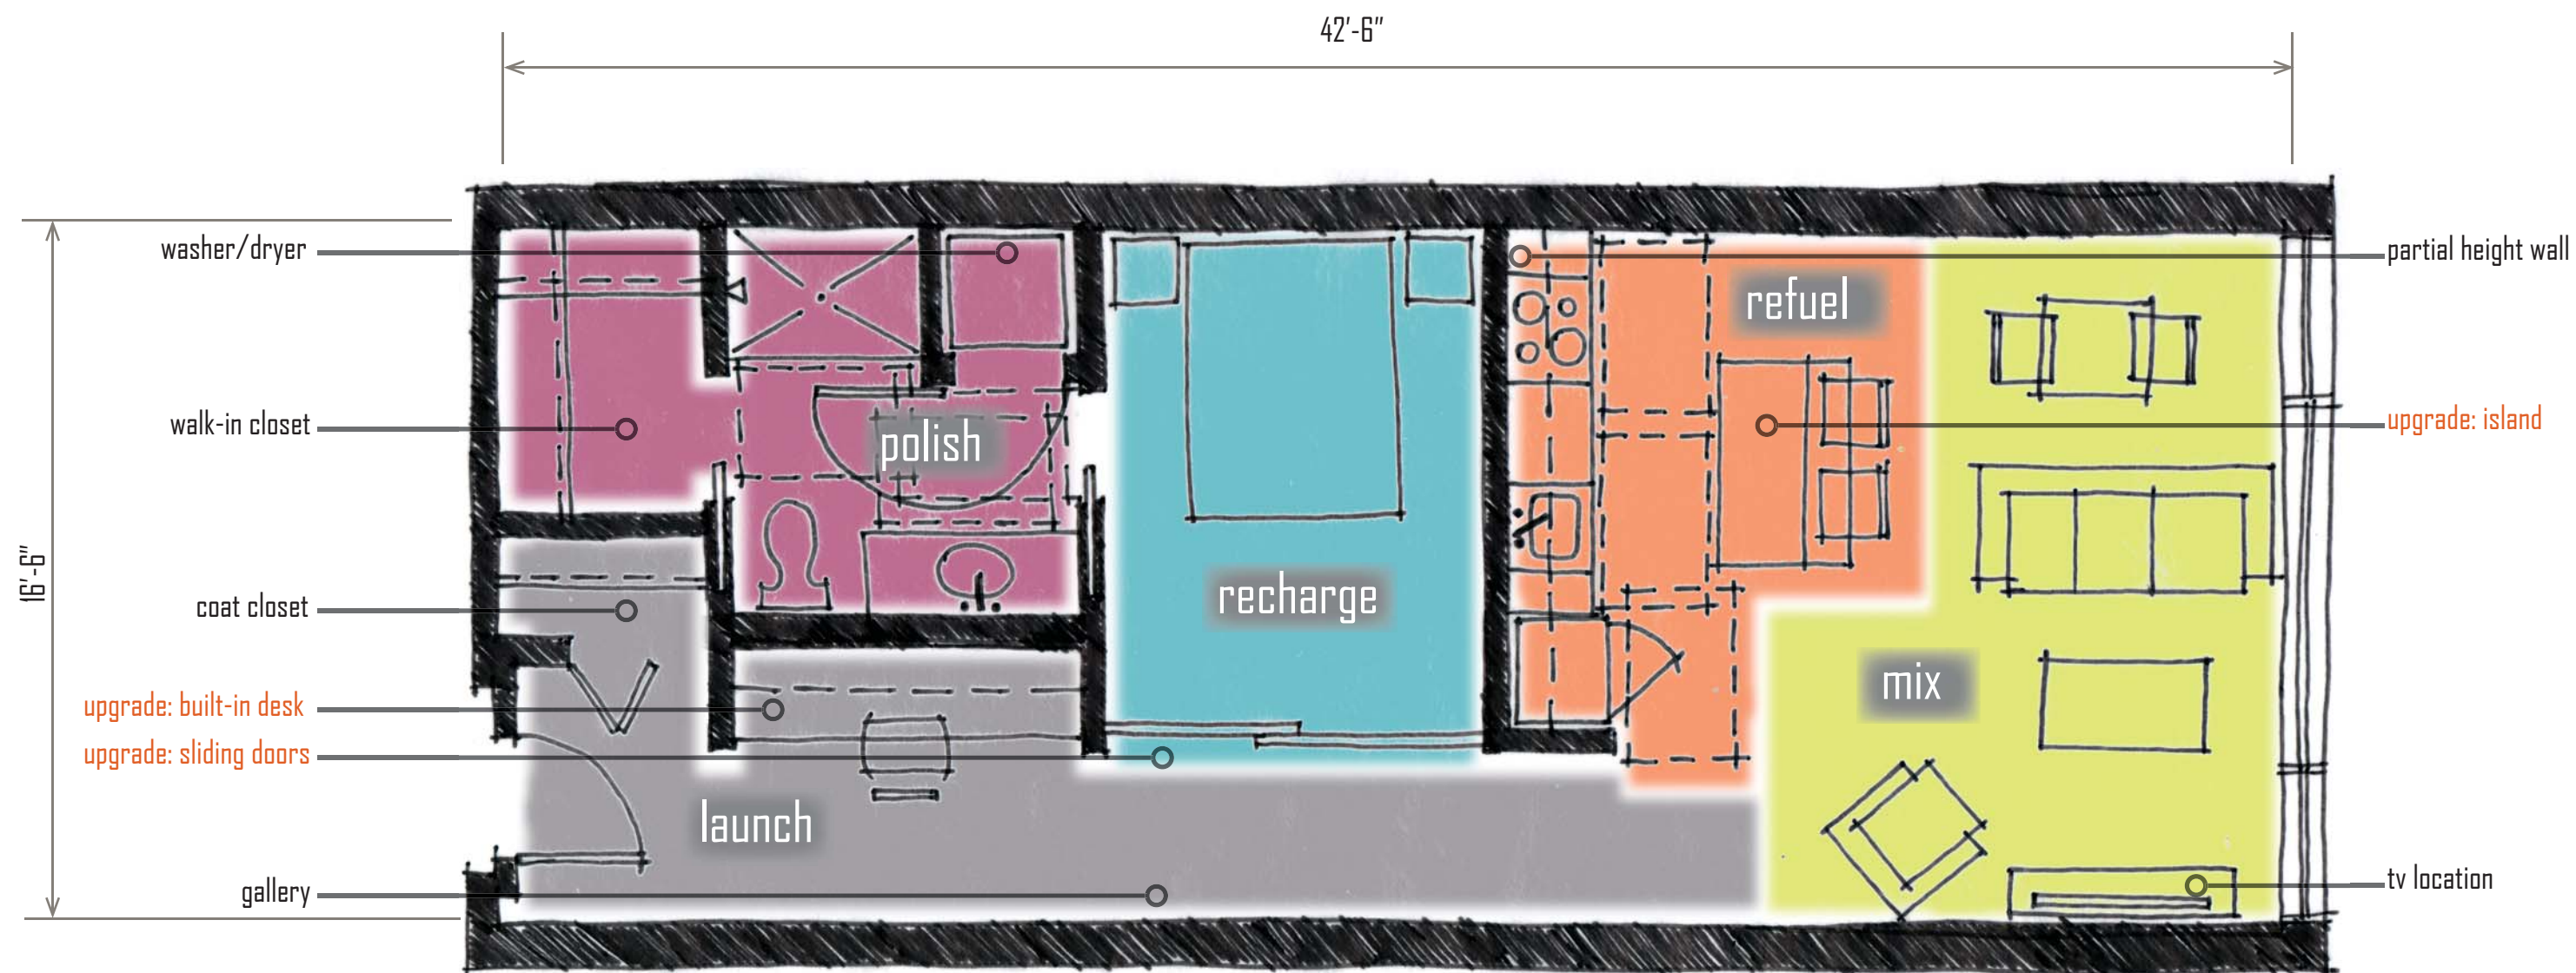

one bedroom unit with walk-in closet  
scale: 1/4" = 1'-0"

one bedroom unit-699sf