



The Fragment



Emerson Stepp

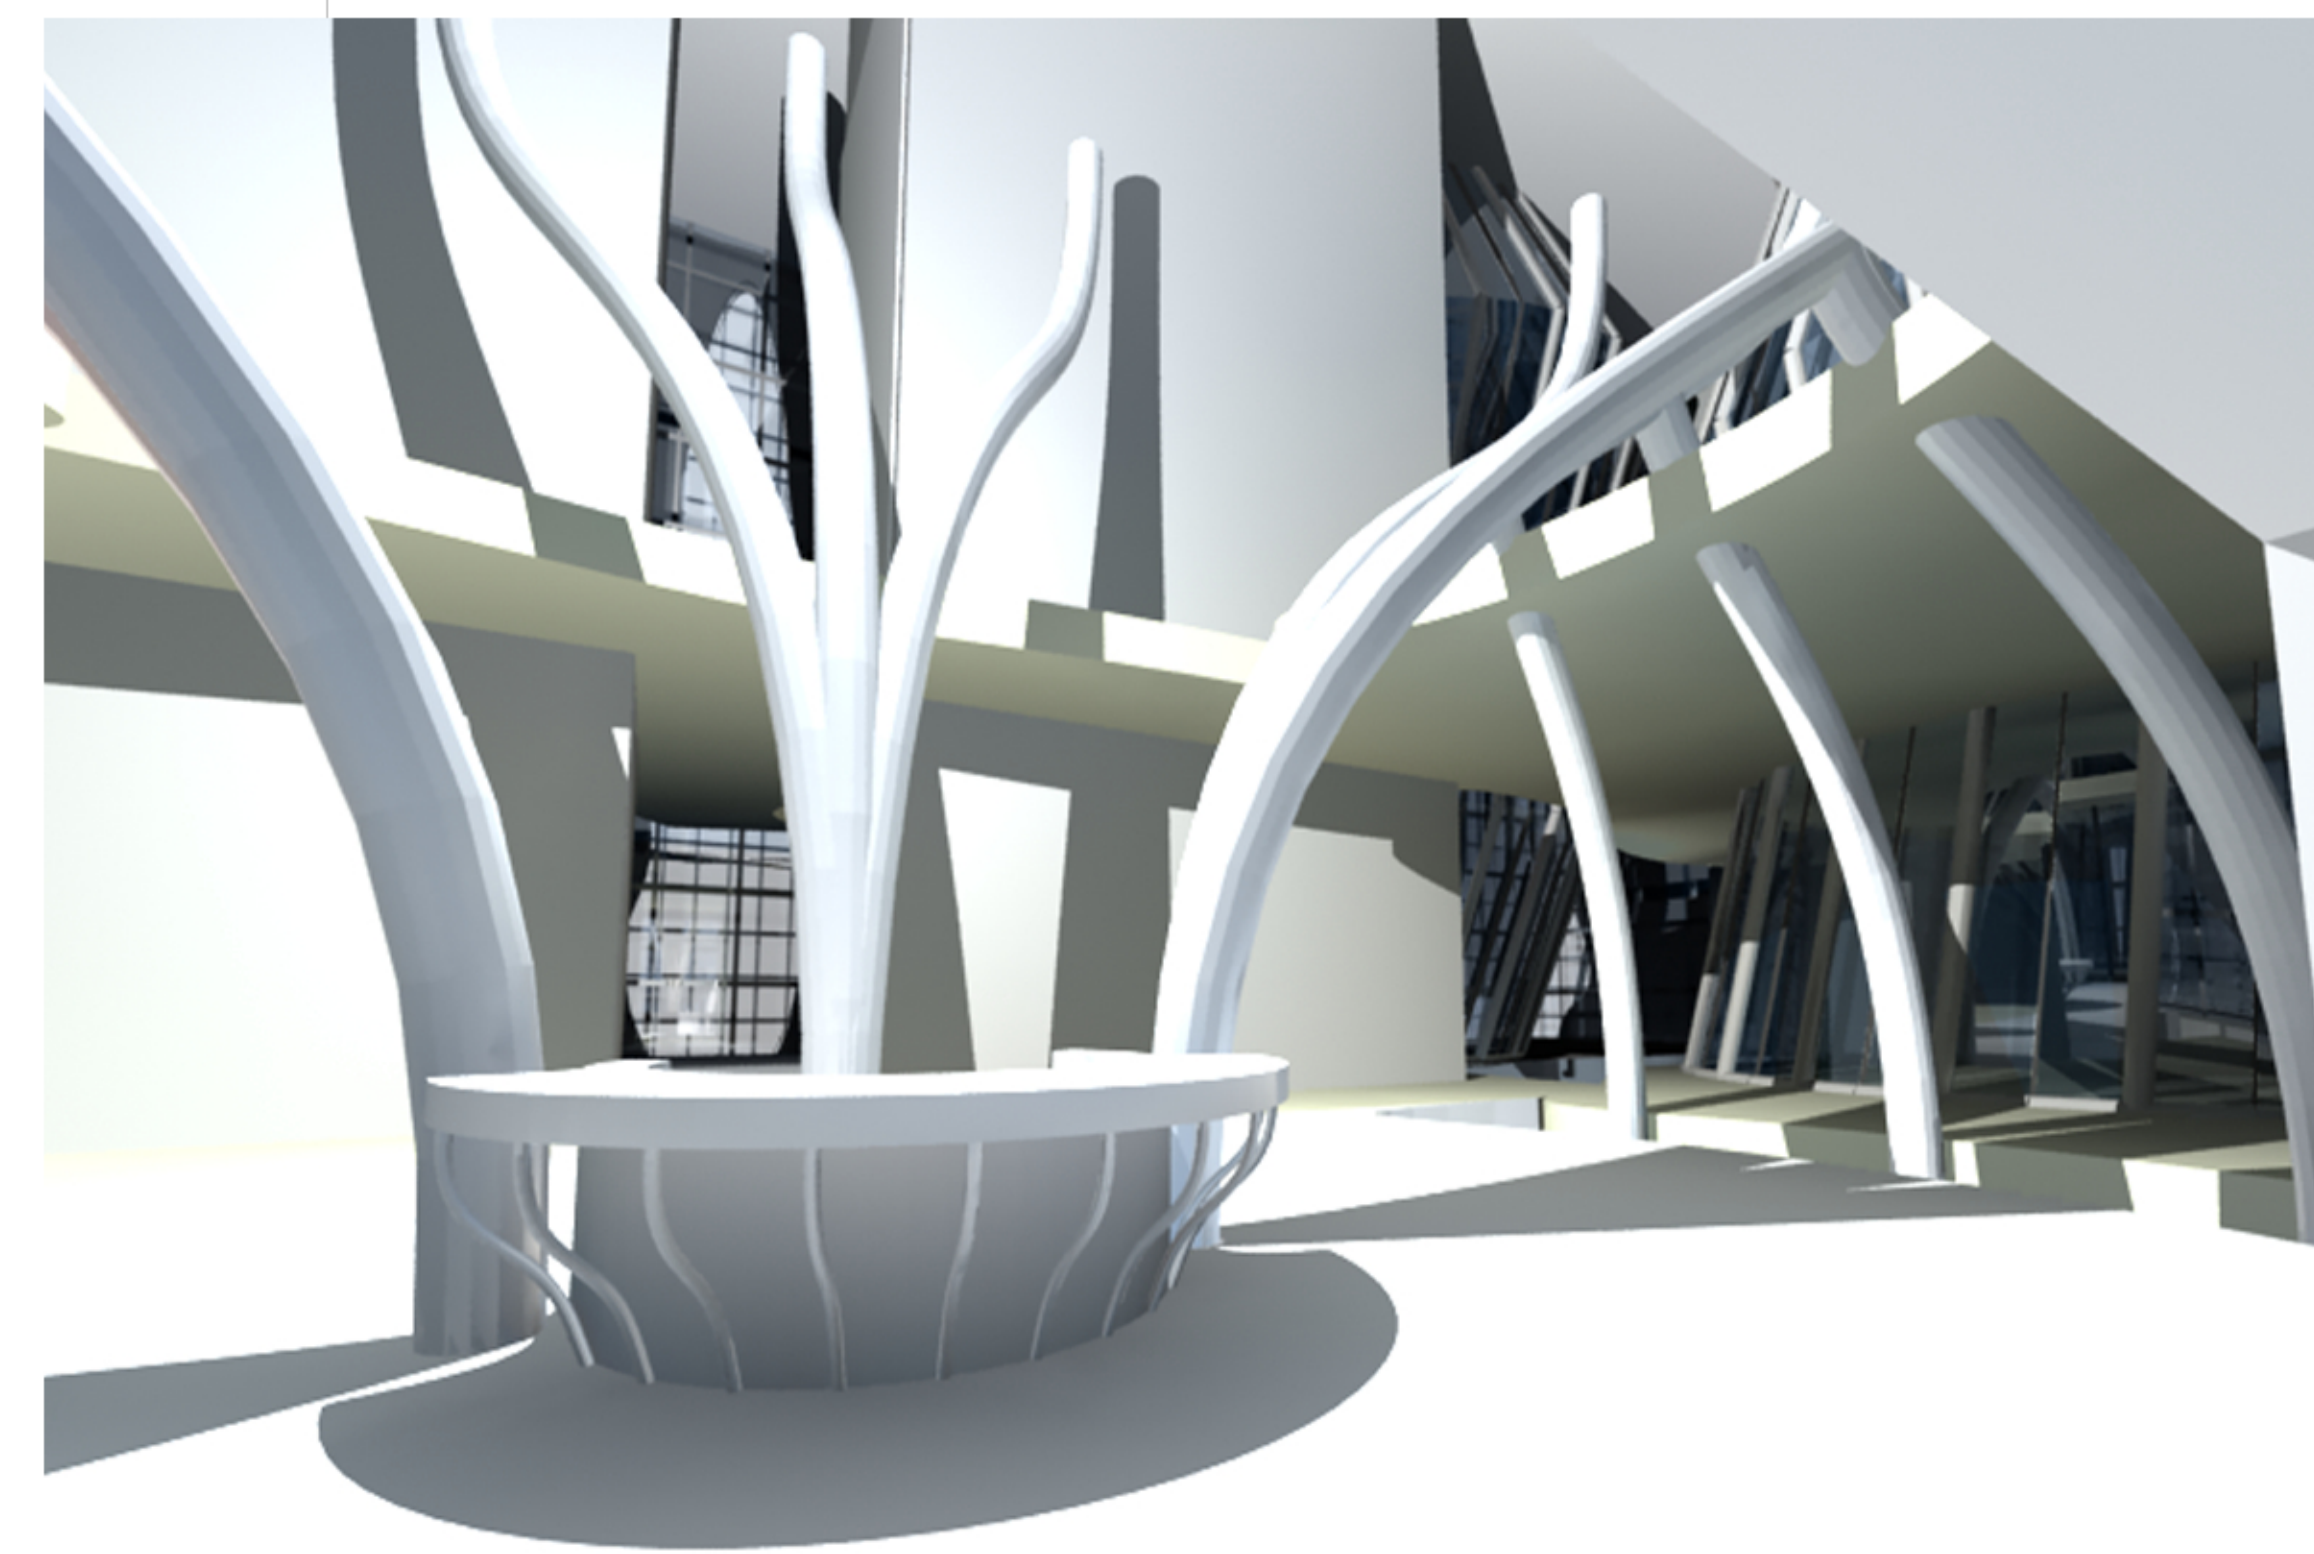

Lobby Wall Section

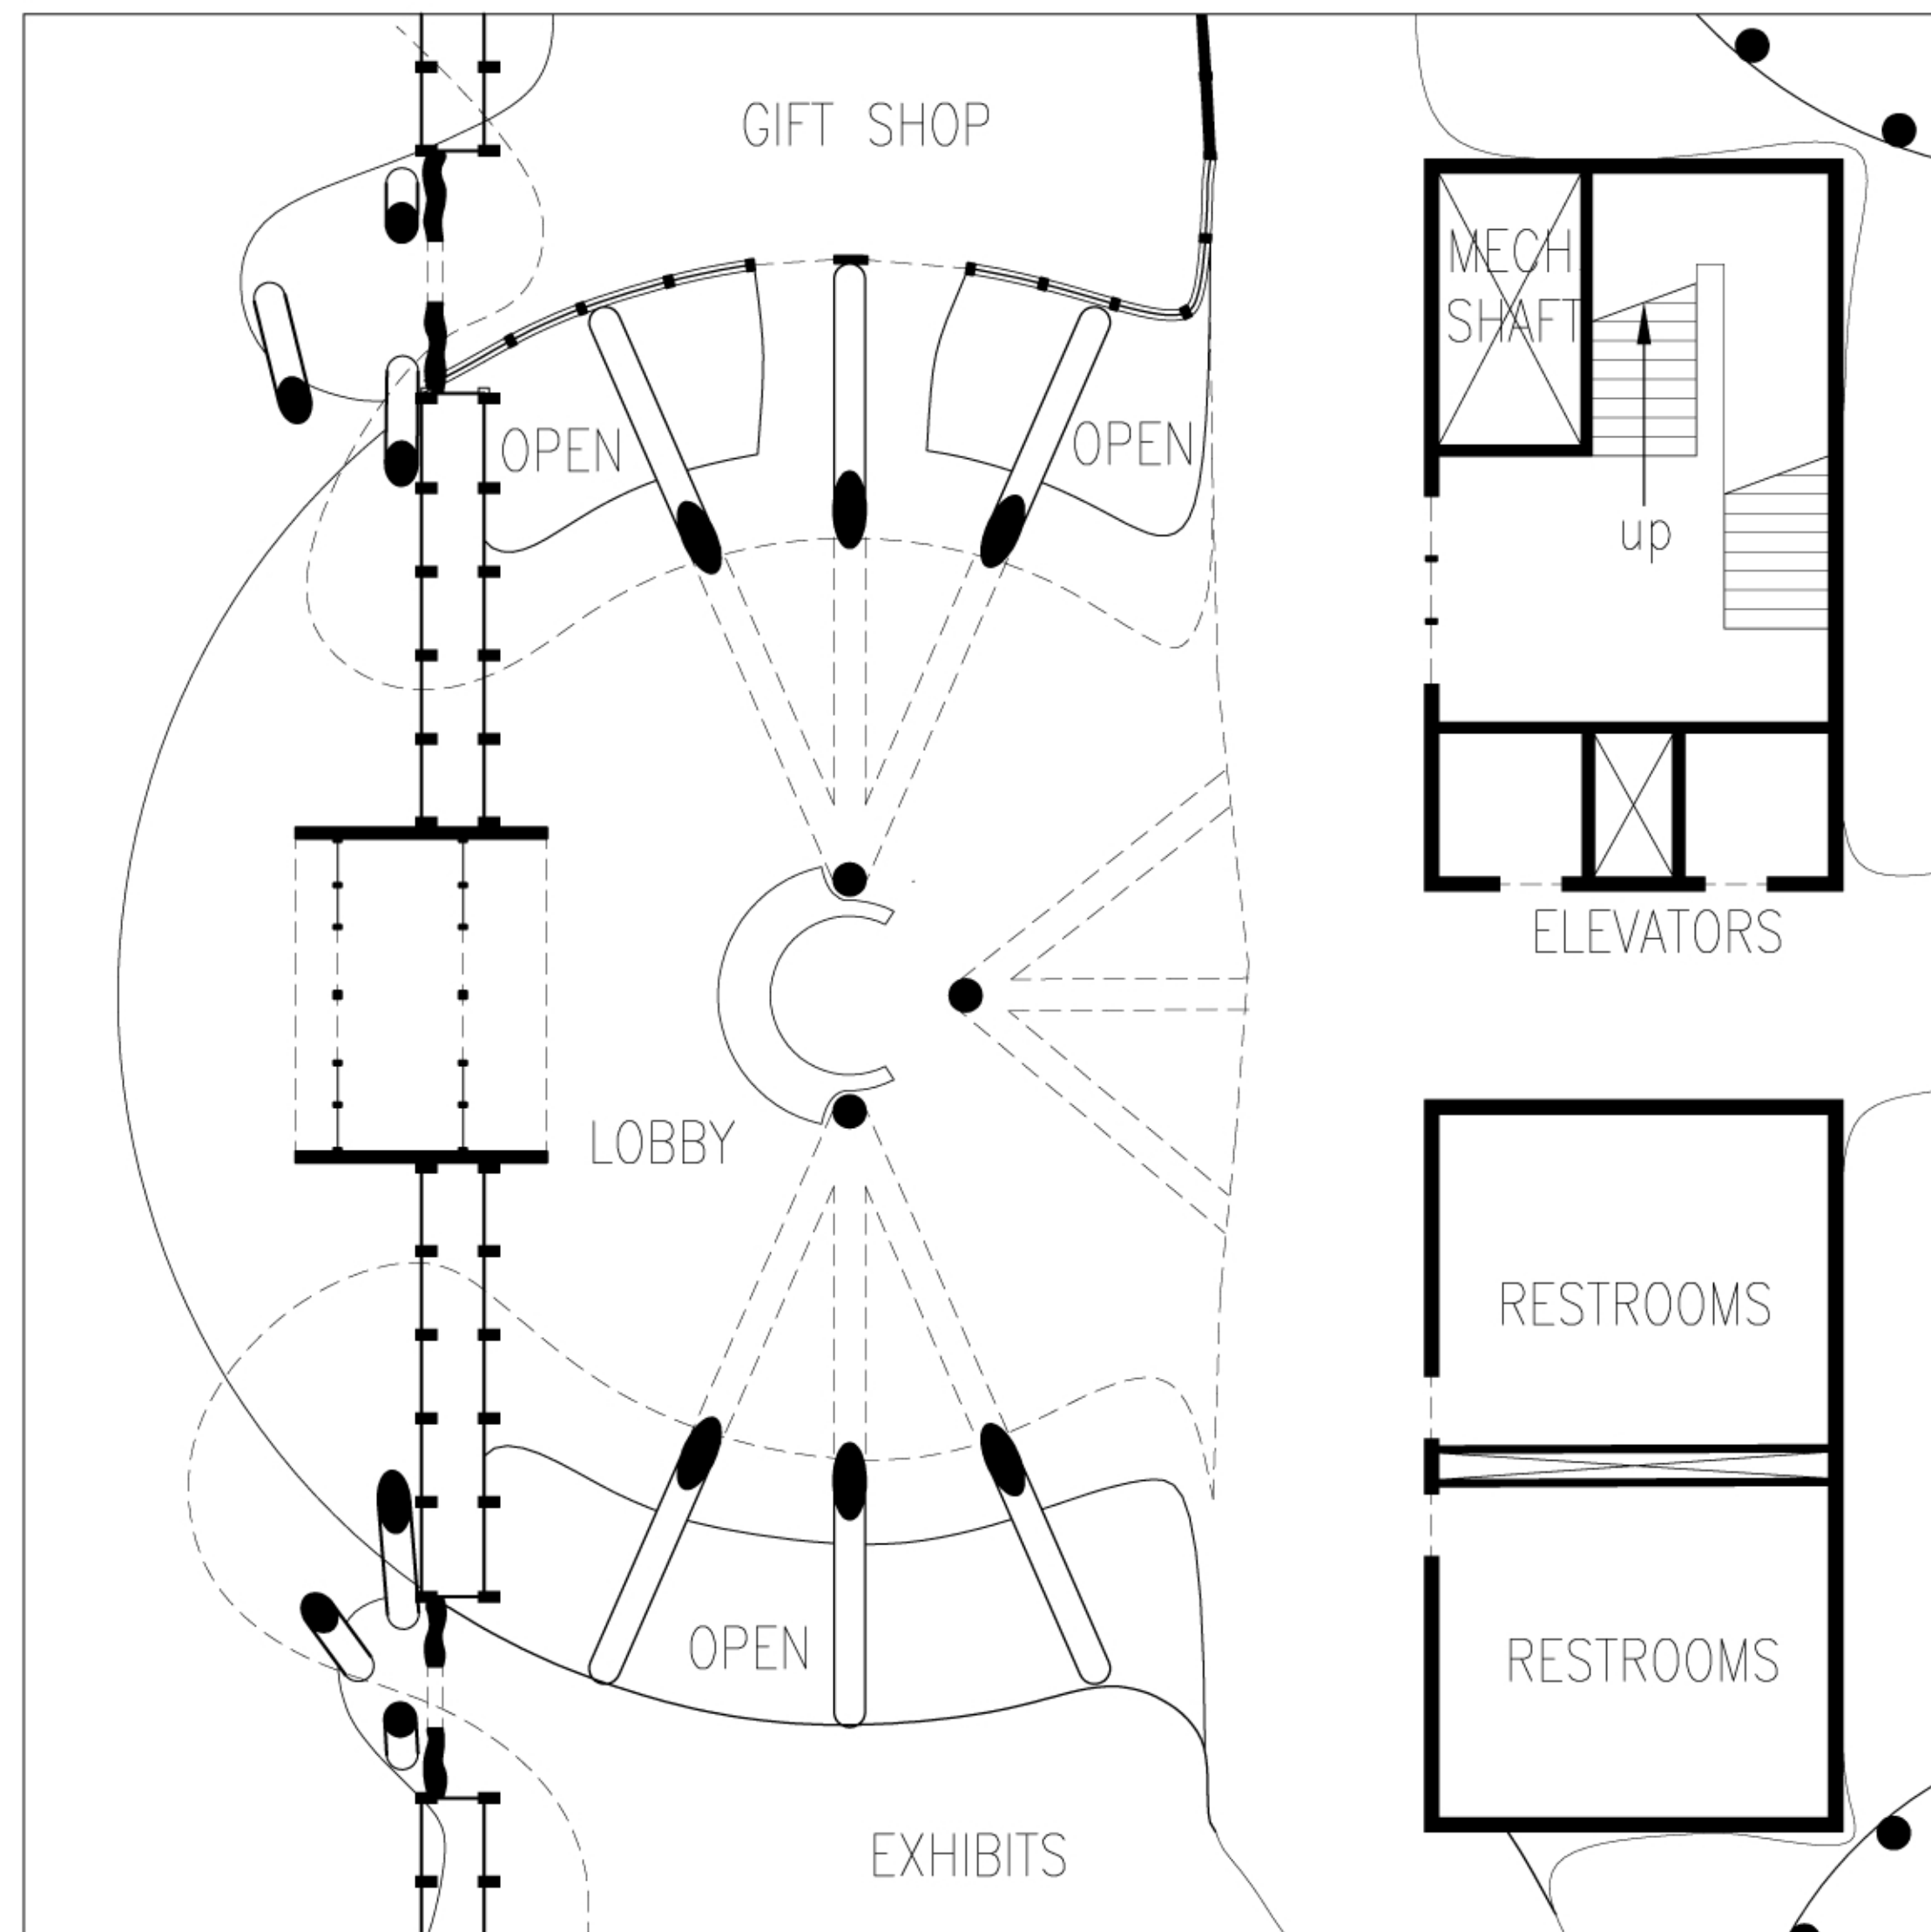

Lobby perspective

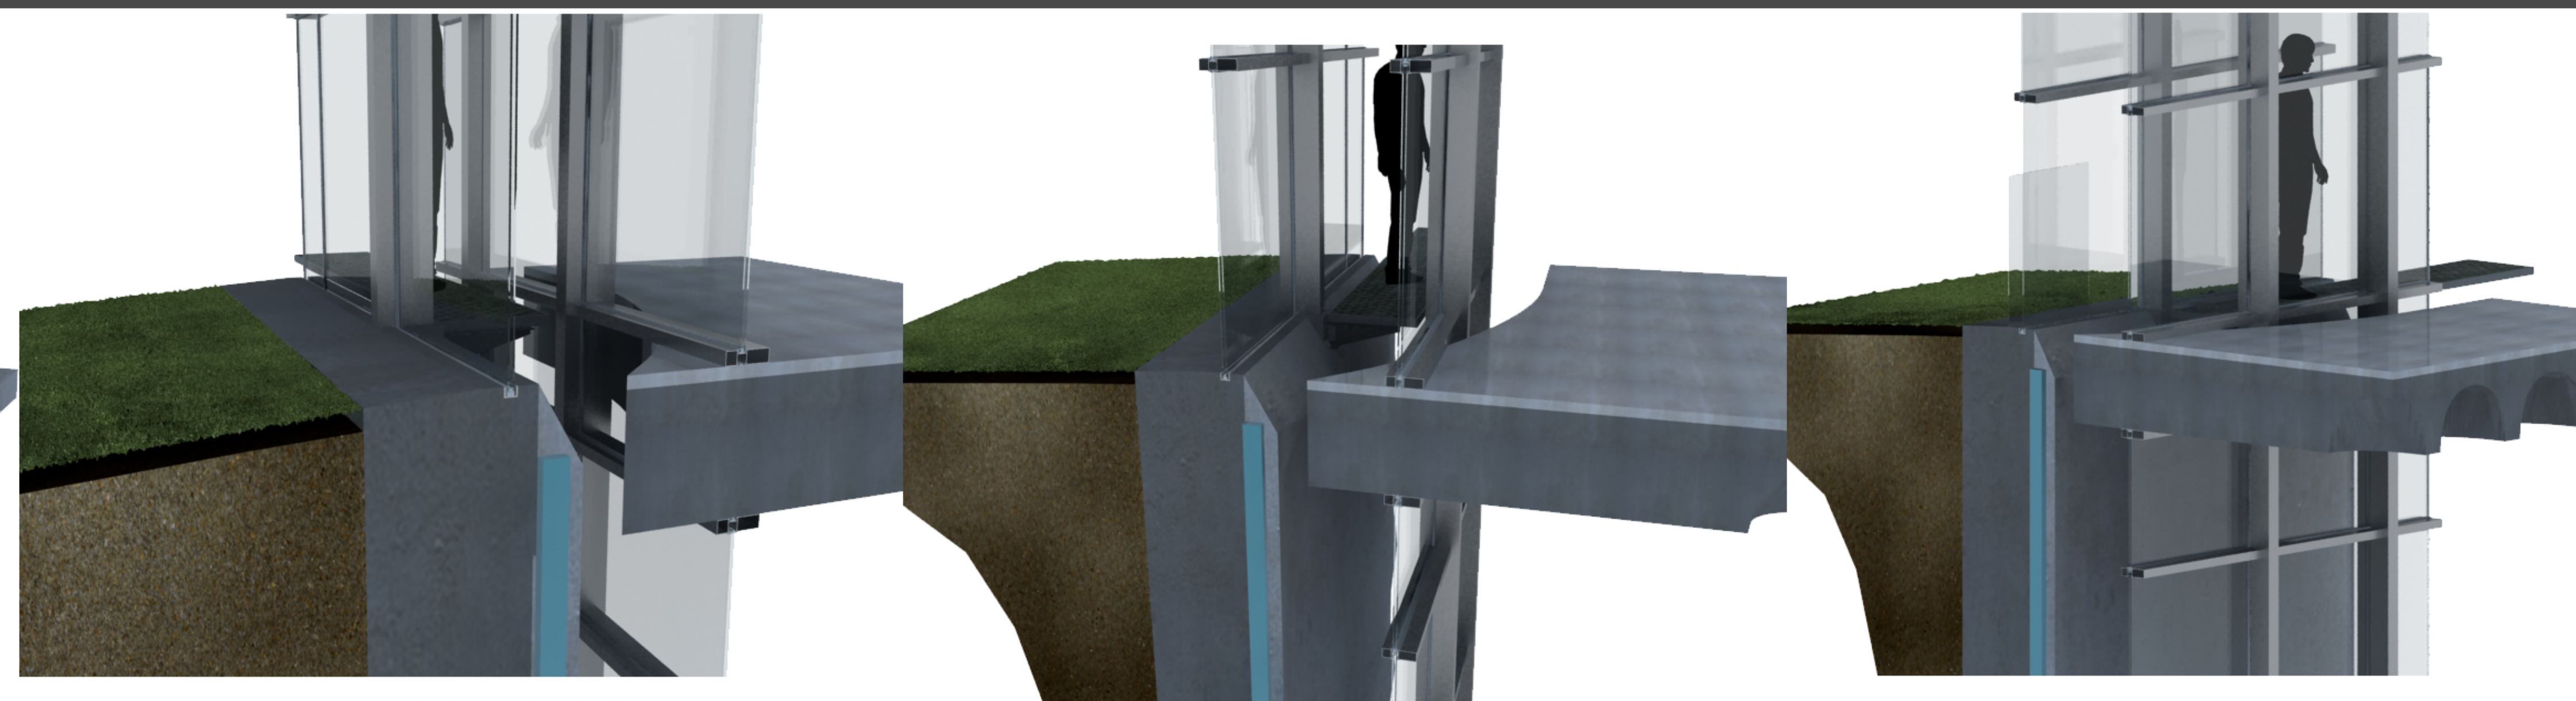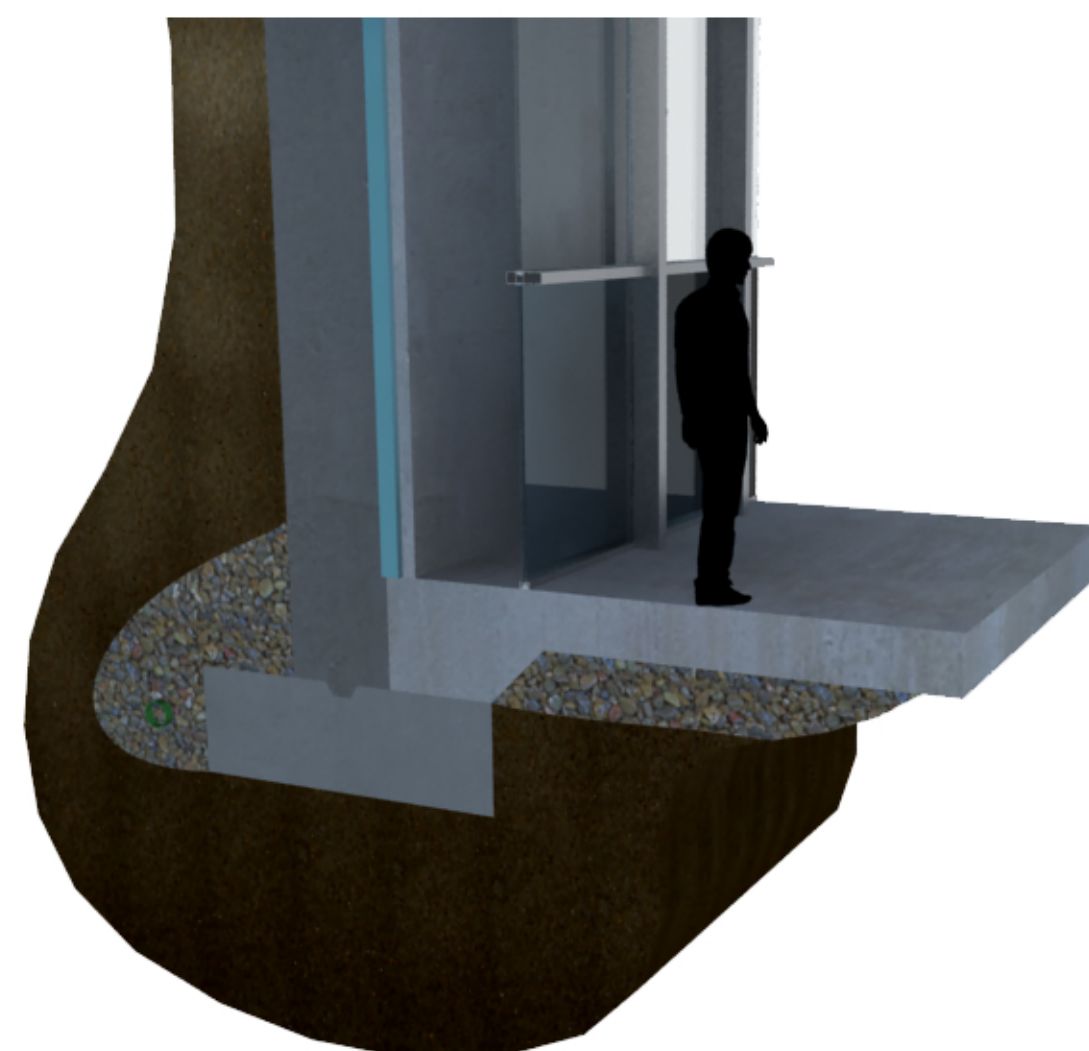

Lobby Details

0 4' 8' 16'
SCALE: 1/8" = 1'-0"