


OCCUPANCY CALCULATION

Room	AREA DESCRIPTION
Lobby	ARECA S.F.
200sqft	1/5
410	OCCUPANT LOAD FACTOR
	OCCUPANTS

HARD CANDY SHELL(TER)
 HIRSHKOPF/CHEN/GRUBENISHI
 OLIVER/LANO & EUGENE PARK
 605 MADISON ST. 90013
 (212)913-2200

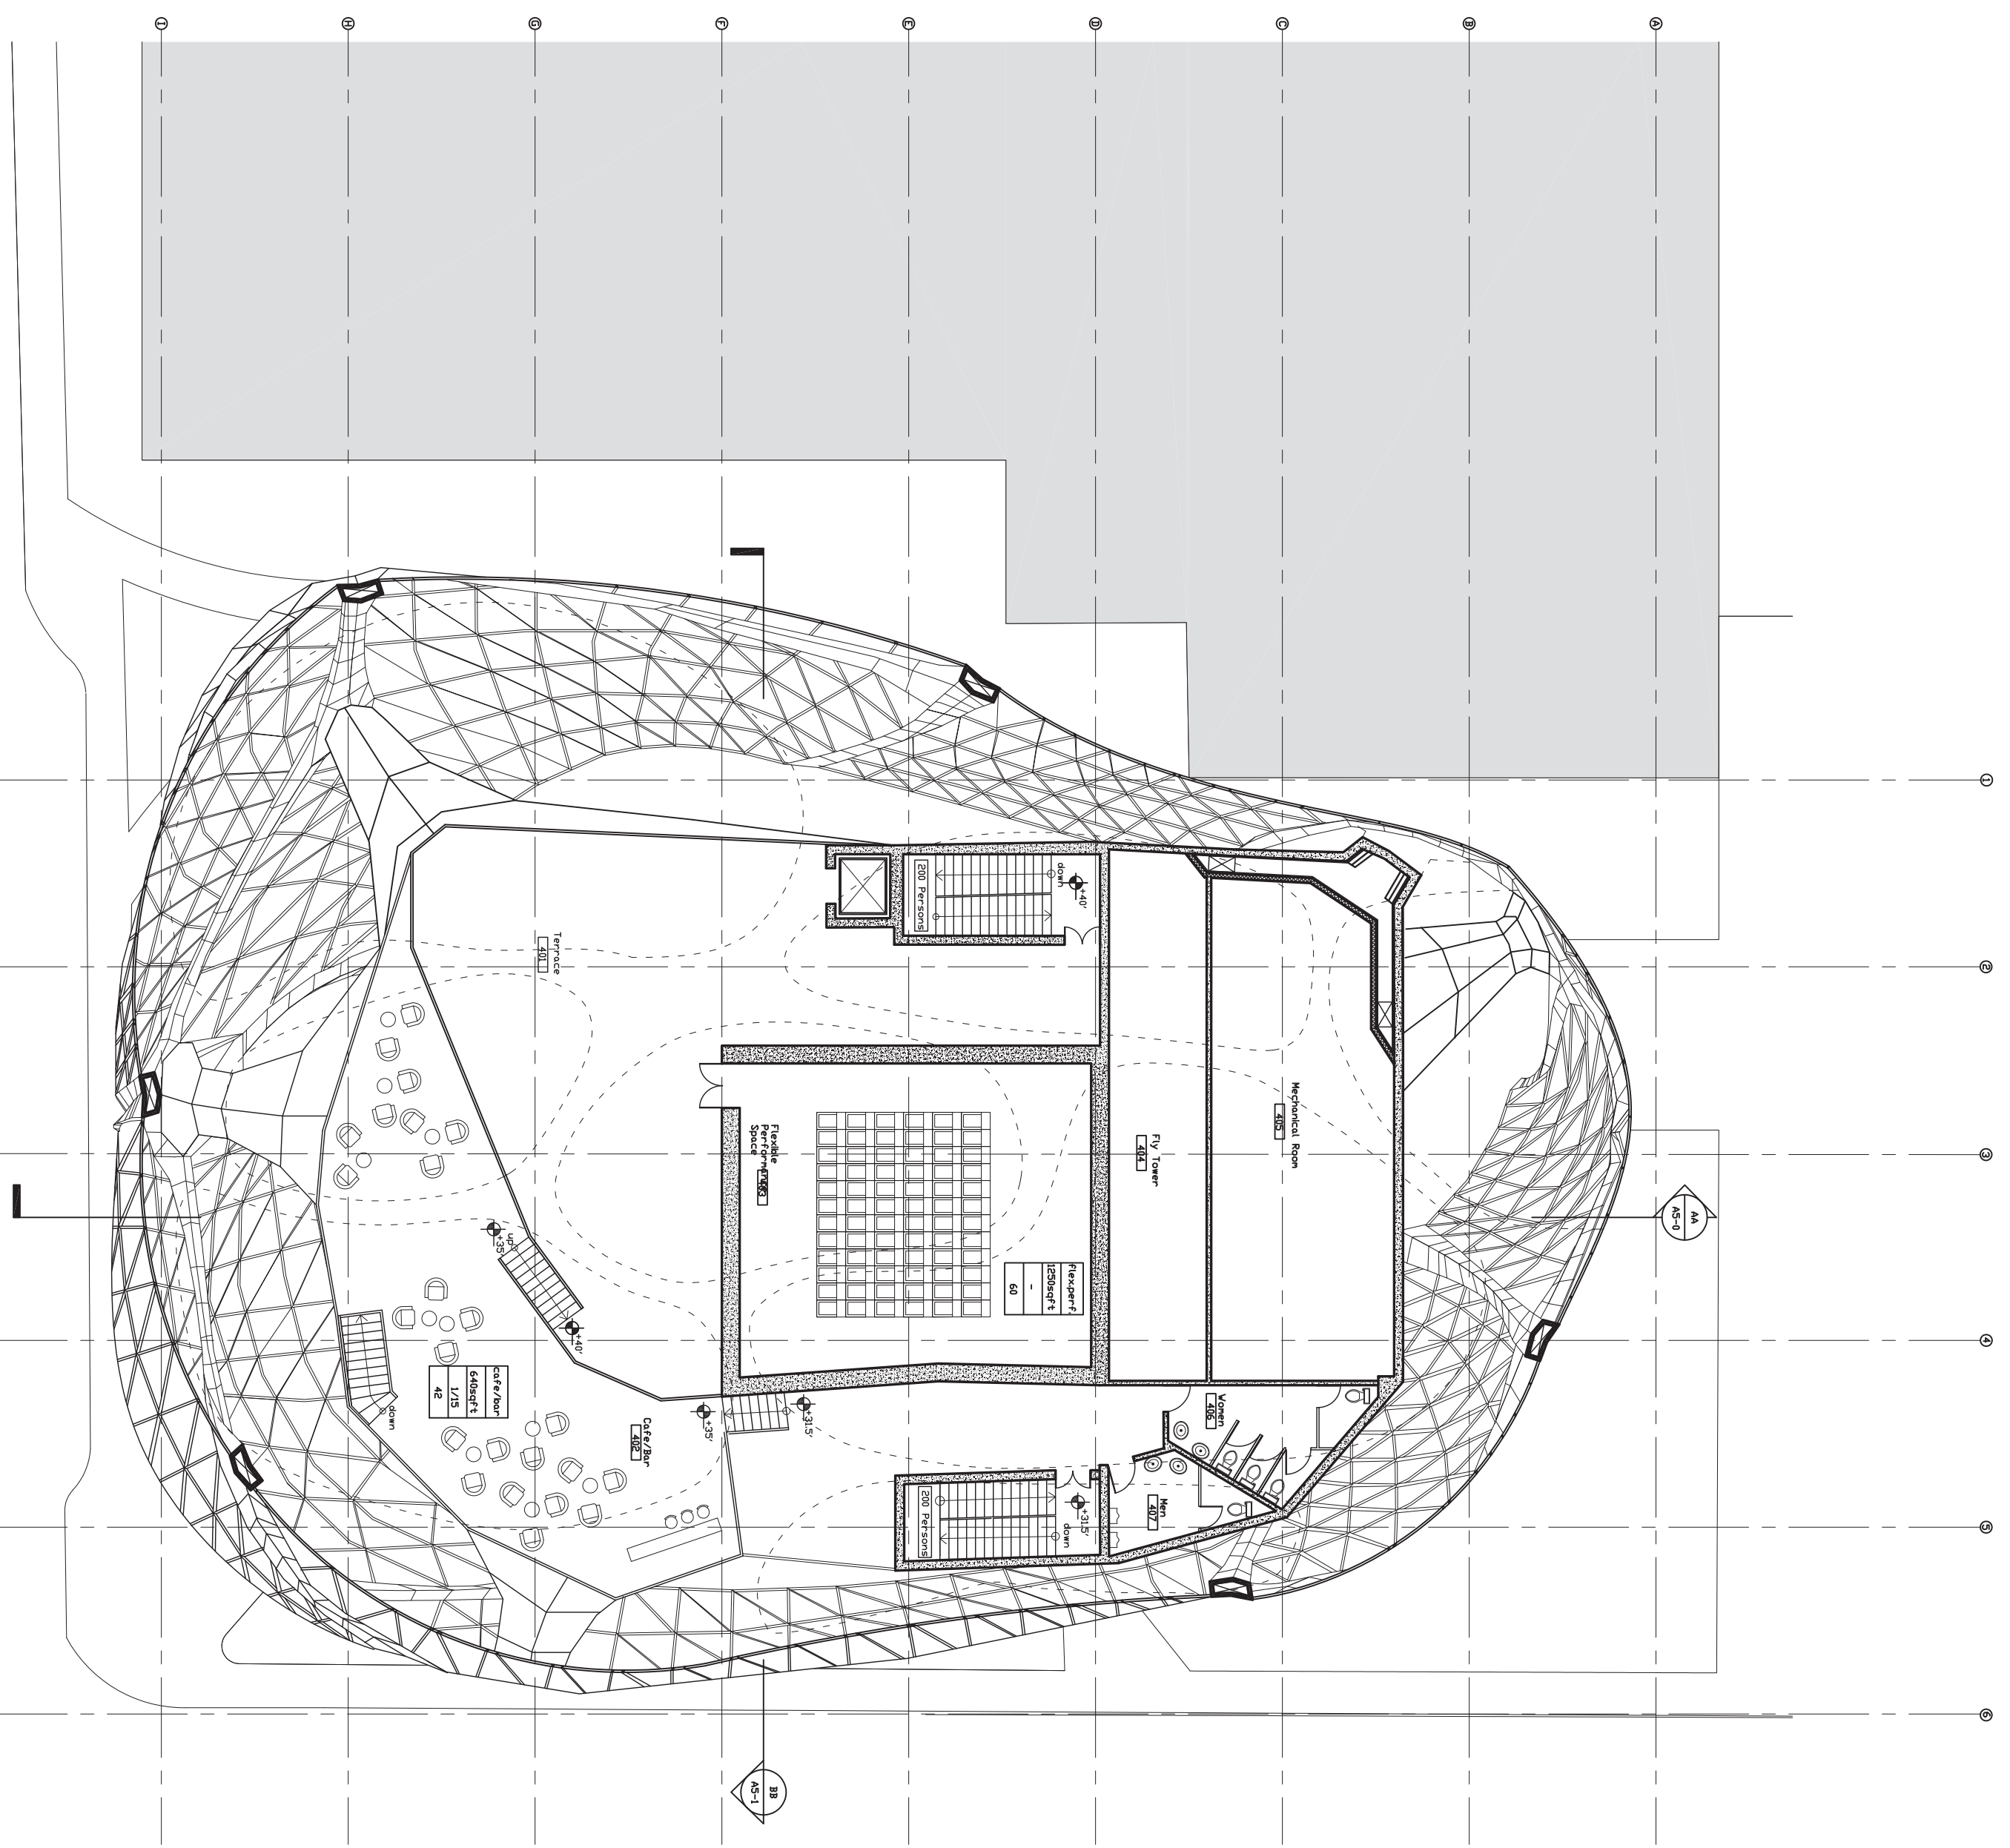

206 DESIGN DEVELOPMENT
 Jan. 19th 2009

TEANA
 THEATRE FOR A
 NEW AUDIENCE
 154 Christopher Street #50
 New York, NY 10014

HARD CANDY
 SHELL(TER)
 NEW YORK, NY

154 Christopher Street #50
 New York, NY 10014
 TITLE
4TH FLOOR PLAN

PROJECT 2009-03-01
 DATE 2009-03-03
 SHEET NUMBER
A2-3