



## BLI LEVEL 4 RENOVATION

### CONSTRUCTION DOCUMENT


Owner Brigham and Women's Hospital  
75 Francis Street  
Boston, MA 02115  
Tel. 617.732.6000  
Partners Real Estate & Facilities  
20 Kent Street  
Brookline, MA 02445

M/E/P/F Bard, Rao + Athanas  
Consulting Engineers, LLC  
10 Guest St., 4th Floor  
Boston, MA, 02135  
Tel. 617.254.0016

Stamp

Revisions No.	Description	Date
1	PERMIT SET	03/28/17

#### KEY PLAN

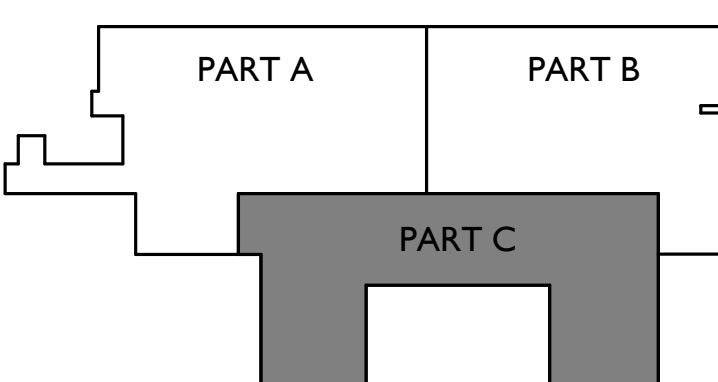

Drawing Title

BLI LEVEL 4 DEMO FLOOR  
PLAN PART C


Job Number 35017-00

Drawing No. A-D104C

Checked Checker

Date 02/10/17

Scale As indicated

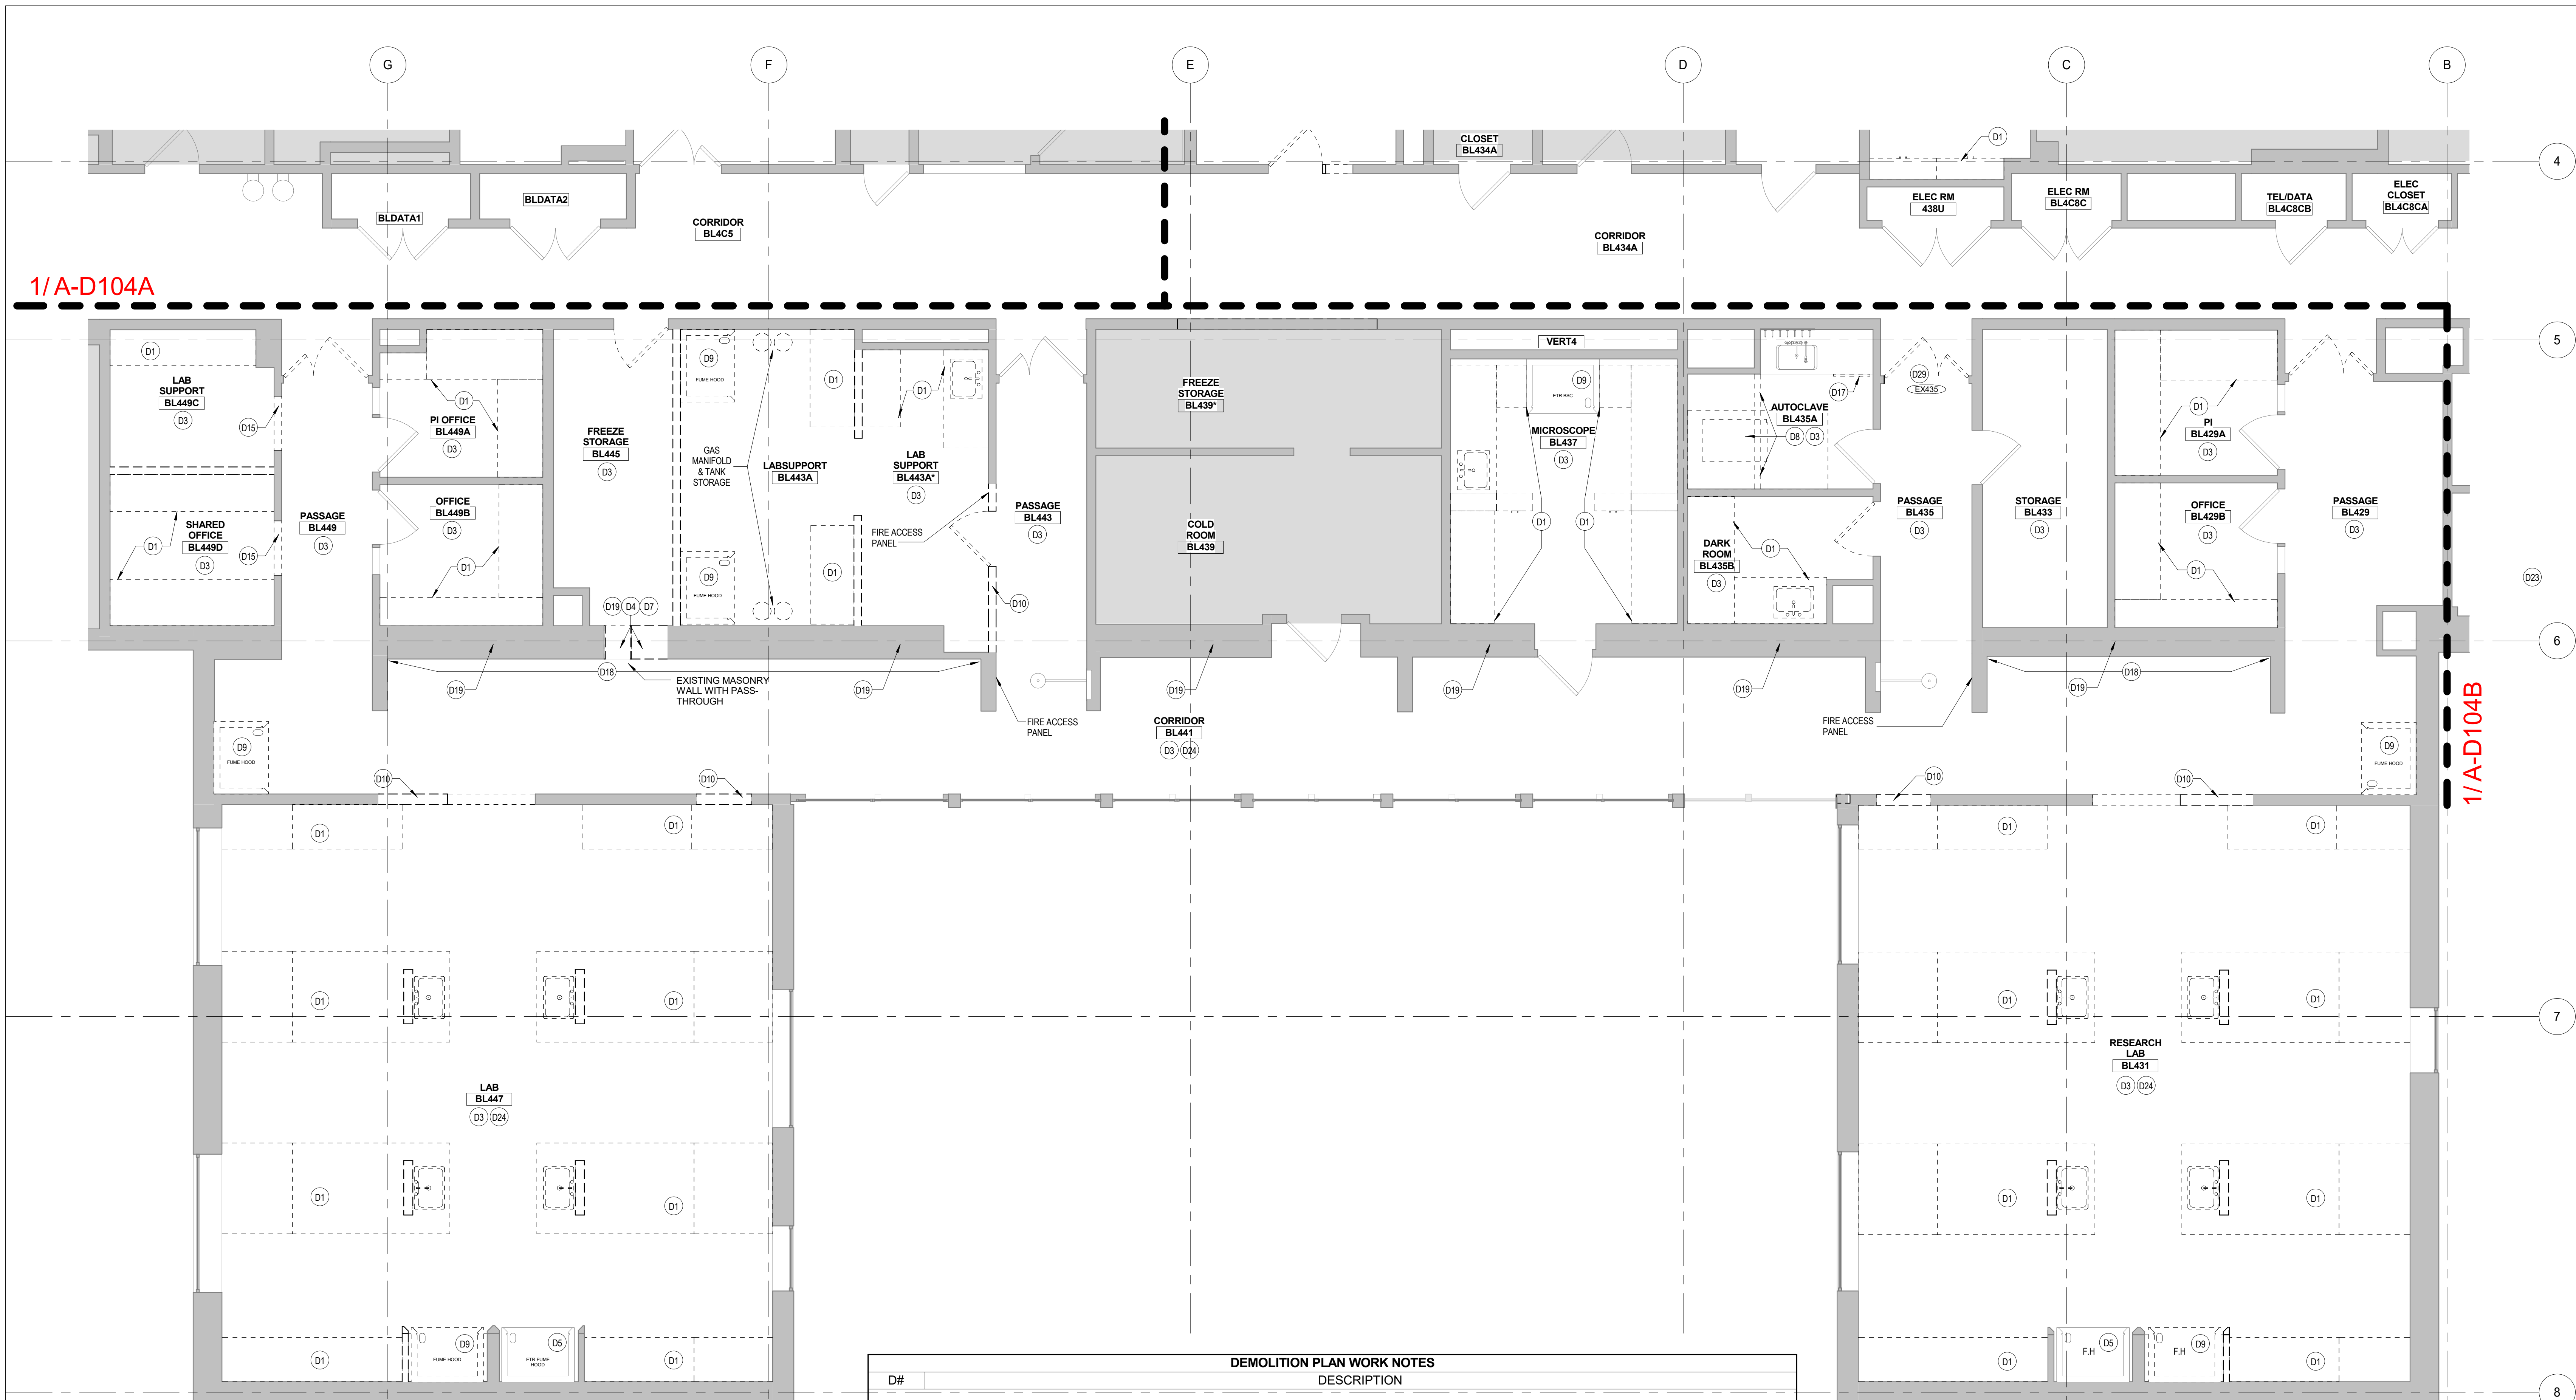

1/A-D104A

1/A-D104B

## 1 BLI LEVEL 4 DEMOLITION FLOOR PLAN - PART C

1/4" = 1'-0"

### PLAN LEGEND

- PARTITION TO BE REMOVED
- ITEM TO BE REMOVED
- EXISTING PARTITION TO REMAIN
- EXISTING ITEM TO REMAIN
- N.I.C.

DEMOLITION PLAN WORK NOTES	
D#	DESCRIPTION
D1	REMOVE CASEWORK AND ALL ASSOCIATED PLUMBING, ELECTRICAL, AND MECHANICAL WORK. REFER TO MEPFP DRAWINGS FOR FURTHER CLARIFICATION
D2	REMOVE KNEE WALL AND CASEWORK
D3	REMOVE FLOORING AND WALL BASE
D4	REMOVE WINDOW AND PORTION OF EXISTING PARTITION, AS REQUIRED, FOR NEW DOOR OPENING
D5	FUME HOOD TO REMAIN. PROTECT DURING CONSTRUCTION
D6	REMOVE FOLDING ROOM DIVIDING PARTITION AND ALL RELATED TRACK AND HARDWARE
D7	IDENTIFY FEASIBILITY OF MASONRY WALL DEMOLITION IN ADVANCE OF WORK. EXISTING MECHANICAL DROPS TO BE SURVEYED AND COORDINATED W/ NEW DOOR OPENING.
D8	REMOVE AUTOCLAVE AND HOOD AND PREP FOR NEW EQUIPMENT.
D9	REMOVE EQUIPMENT AND CONNECTIONS. CONFIRM W/ OWNER DISPOSAL OR STORAGE LOCATION
D10	DEMO PARTITION FOR NEW DOOR OPENING
D11	REMOVE DOOR AND DOOR FRAME (OPTIONAL)
D12	EXISTING DOOR & FRAME TO REMAIN. EXISTING DOOR TO BE REWORKED. SEE DOOR SCHEDULE, A-A200
D13	REMOVE EXISTING SOFFIT. PREP TO RECEIVE NEW WORK
D14	PROTECT AND/OR STORE LIGHT FIXTURES IN OWNER IDENTIFIED LOCATION FOR CONSTRUCTION. LIGHT FIXTURES SHALL BE REMOVED AND REINSTALLED PER NEW LIGHTING PLANS. ANY INVENTORY REMAINING SHALL BE STORED IN OWNER IDENTIFIED LOCATION.
D15	REMOVE ACCORDION DOOR
D16	DOOR REPLACEMENT IN NEW SCOPE. FRAME SHALL BE EVALUATED FOR REUSE OR DEMO
D17	REMOVE GLASSWASHER AND PREP FOR NEW EQUIPMENT
D18	REMOVE WIREMOLD TO ACCOMMODATE NEW CONSTRUCTION. EXISTING POWER TO BE RE-INSTALLED IN NEW LOCATION. REFER TO ELEC DWGS
D19	EXISTING STRUCTURAL WALL WILL REQUIRE PENETRATIONS TO ACCOMMODATE NEW ARCH AND MECH SCOPE. CM SHALL ISSUE COORDINATION DRAWINGS IDENTIFYING FINAL LOCATIONS AND SIZES OF PENETRATIONS FOR STRUCTURAL REVIEW AND CONFIRMATION OF ANY STRUCTURAL REINFORCEMENT REQUIRED. CM SHALL HOLD ALLOWANCE FOR ANTICIPATED WORK
D20	REMOVE FIN TUBE COVER
D21	AT THE START OF CONSTRUCTION, PRIOR TO ANY DEMOLITION WITHIN THIS AREA, THE CONTRACTOR SHALL DO MINOR SELECTIVE DEMOLITION, AS NECESSARY, TO DETERMINE IF THE EXISTING CHASE WALLS SHOWN HOUSE EXISTING MEP ITEMS THAT WILL NEED TO REMAIN. ONCE THIS SELECTIVE DEMO IS COMPLETED, THE CONTRACTOR SHALL REPORT ALL FINDINGS TO THE ARCHITECT FOR FINAL DETERMINATION OF REQUIRED DEMO/CONSTRUCTION OF THE AREA
D22	REMOVE INTERIOR WINDOW
D23	EXISTING WINDOW TREATMENTS TO REMAIN. ITEMS SHALL BE INSPECTED FOR OPERABILITY AND DAMAGE. CONTRACTOR SHALL REPAIR, REPLACE, PROTECT OR REMOVE AND REINST ALL FIXTURES AS NECESSARY. SCOPE SHALL BE CONFIRMED WITH OWNER
D24	REMOVE EXISTING WINDOW TREATMENTS AND SILL WHERE APPLICABLE
D25	REMOVE CEILINGS, LIGHTING, ALL MEP DEVICE GRILLS & COVERS, UON. REFER TO MECH DRAWINGS FOR FURTHER CLARIFICATION OF DEMO
D26	ADD ALTERNATE - DEMO EXISTING PLASTER & LATHE 'SECOND CEILING
D27	REMOVE DAMAGED AREAS (WALL, FINISHES, ETC.) TO BE PATCHED WITH NEW WORK
D28	CEILING GRID TO REMAIN. REMOVE ACT, ALL DEVICE GRILLS & COVERS, UON. REFER TO MECH DRAWINGS FOR FURTHER CLARIFICATION OF DEMO
D29	DOOR TO BE REMOVED. PROTECT AND/OR STORE DOOR IN OWNER IDENTIFIED LOCATION FOR CONSTRUCTION. DOOR TO BE RELOCATED AS IDENTIFIED ON NEW WORK PLANS

### DEMOLITION PLAN GENERAL NOTES:

- THESE NOTES REPRESENT GENERAL DEMOLITION INSTRUCTIONS. DEMOLITION IS NOT SHOWN COMPREHENSIVELY AND IT SHALL BE THE RESPONSIBILITY OF THE CONTRACTOR TO REMOVE EXISTING CONSTRUCTION AS REQUIRED TO ACCOMPLISH THE WORK SHOWN OR REASONABLY IMPLIED.
- THE CONTRACTOR SHALL BE RESPONSIBLE FOR THE REMOVAL OF ALL DEMOLITION AND CONSTRUCTION DEBRIS GENERATED BY THE DEMOLITION WORK. DELIVER DEBRIS TO LICENSED LANDFILL. CONTRACTOR TO DOCUMENT THE WASTE PATH TO FINAL DISPOSITION ON REQUEST OF OWNER.
- WHERE DEMOLITION HAS TAKEN PLACE LEAVE CONDITIONS IN A MANNER SUITED TO RECONSTRUCT NEW WORK OR INFILL WORK. PATCH AND REPAIR ACCORDINGLY. DO NOT LEAVE CONDITIONS THAT REQUIRE FURTHER DEMOLITION PRIOR TO COMMENCING NEW CONSTRUCTION.
- ALL INTERIOR SURFACES SHALL BE PREPARED TO RECEIVE NEW FINISH PER THE FINISH PLANS AND MANUFACTURERS RECOMMENDATIONS.
- CONTRACTOR TO REMOVE ALL TACK BOARDS, WHITE BOARDS, DISPLAYS, DISPENSERS, MISCELLANEOUS FASTENERS ETC. UON. CONFIRM WITH OWNER IF ANY ITEMS ARE TO BE KEPT AND STORED.
- CONTRACTOR SHALL PROTECT ALL ITEMS INDICATED TO REMAIN. THE CONTRACTOR IS RESPONSIBLE FOR REPLACING OR REPAIRING ALL ITEMS DESIGNATED TO REMAIN THAT ARE DAMAGED DURING DEMOLITION. THIS WORK WILL BE DONE TO THE ARCHITECT'S SATISFACTION AT NO ADDITIONAL COST TO THE OWNER. I.E. COVER ALL FANCOIL UNITS, VENTS, ETR FLOORING, ETC.
- DURING DEMOLITION AND CONSTRUCTION, ALL BUILDINGS ON CAMPUS SHALL REMAIN IN OPERATION AND ACCESSIBLE. ALL SERVICES AND OTHER ITEMS NECESSARY TO MAINTAIN NORMAL FUNCTIONS IN THE BUILDINGS SHALL BE PROTECTED AND/OR RELOCATED AS REQUIRED. WHERE SHUT-OFFS ARE NECESSARY, THEY MUST BE FULLY VERIFIED AND COORDINATED WITH OWNER. THE OWNER MAY ELECT TO RETAIN ANY EXISTING ITEMS ON-SITE. GC SHALL VERIFY WITH OWNER PRIOR TO COMMENCEMENT OF WORK. ITEMS IDENTIFIED SHALL BE CAREFULLY REMOVED AND DELIVERED TO THE OWNER'S DESIGNATED LOCATION.
- THE CONTRACTOR IS RESPONSIBLE FOR A CLEAN AND EVEN TRANSITION BETWEEN OLD AND NEW WORK.
- ALL CEILING COMPONENTS INDICATED FOR DEMOLITION SHALL BE CAREFULLY REMOVED, INCLUDING, BUT IS NOT EXCLUDED TO: GRIDS, TILES, GWS, METAL (MTL) FRAMING, WIRES, HANGERS, AND ALL ASSOCIATED COMPONENTS.
- CONTRACTOR TO VERIFY EXISTING CONSTRUCTION TYPES INDICATED FOR DEMOLITION AND IDENTIFY APPROPRIATE WORK REQUIRED FOR REMOVAL. POSSIBLE ABATEMENT CONDITIONS SHALL BE DISCUSSED AND COORDINATED WITH OWNER.
- ANY WORK DONE TO COMPLETE DEMOLITION OF EXISTING MECHANICAL SYSTEMS SHALL INCLUDE LEAVING ALL DISRUPTED AREAS IN A FINISHED STATE ACCEPTABLE TO ARCHITECT.
- EXISTING 2x2 LED LIGHT FIXTURES SHALL BE TESTED FOR FUNCTIONALITY. REMOVED OR PROTECTED IN PLACE PER NEW LIGHTING PLANS AND CLEANED/PREPARED FOR REINSTALL OR OWNER INVENTORY. REFER TO LIGHTING SPECIFICATIONS. FILED SURVEY REQUIRED PRIOR TO REMOVAL.
- ANY ADJACENT OCCUPIED SPACES IMPACTED BY CONSTRUCTION SHALL BE COORDINATED WITH THE OWNER AND MAY REQUIRE OFF-HOUR WORK.
- DOORS INDICATED FOR DEMO SHALL INCLUDE FRAMES, UON.