





1 CASHIER WINDOW FRONT

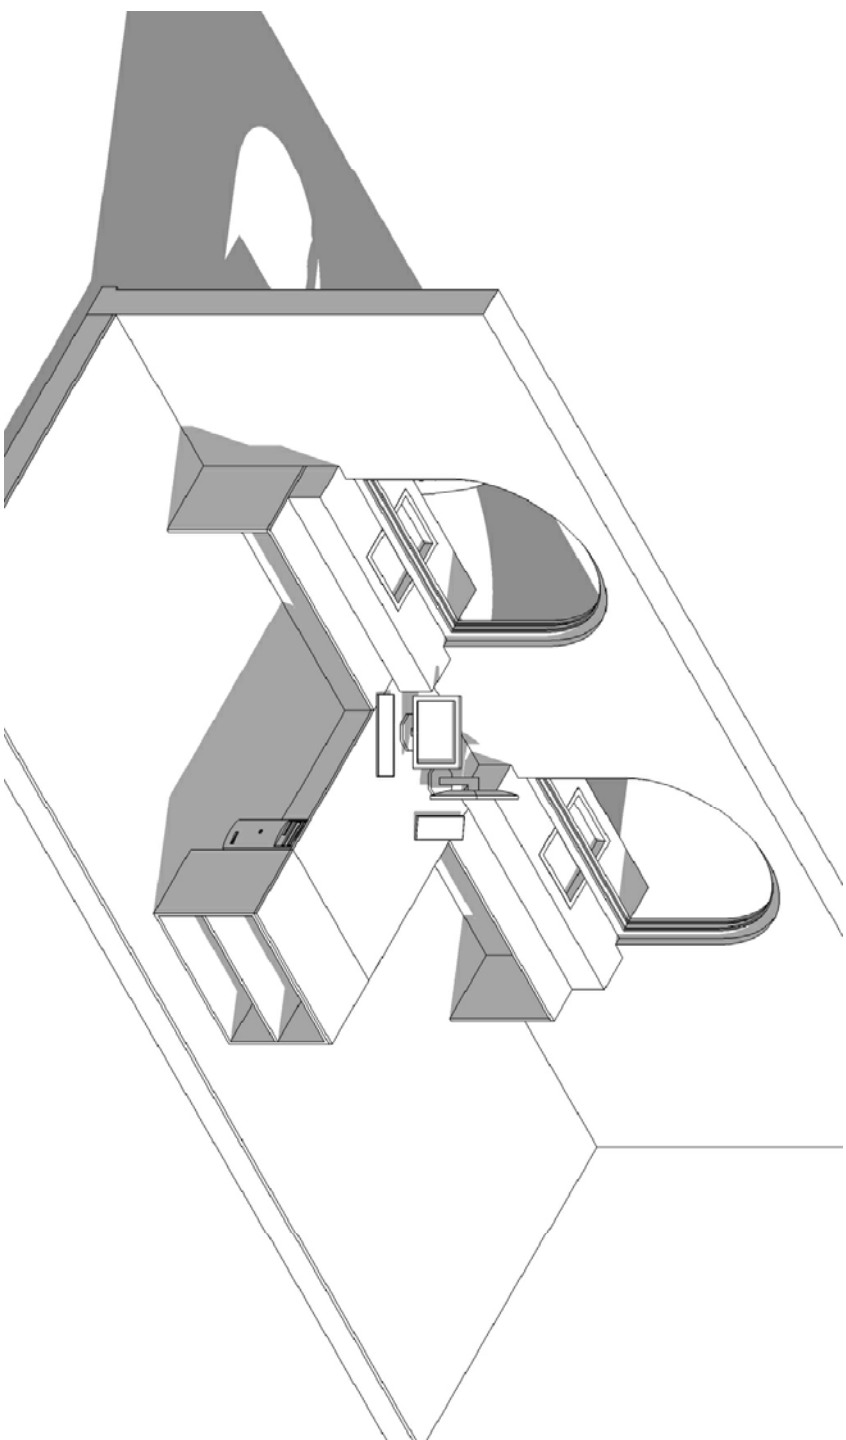


2 CASHIER WINDOW PRIVATE SIDE

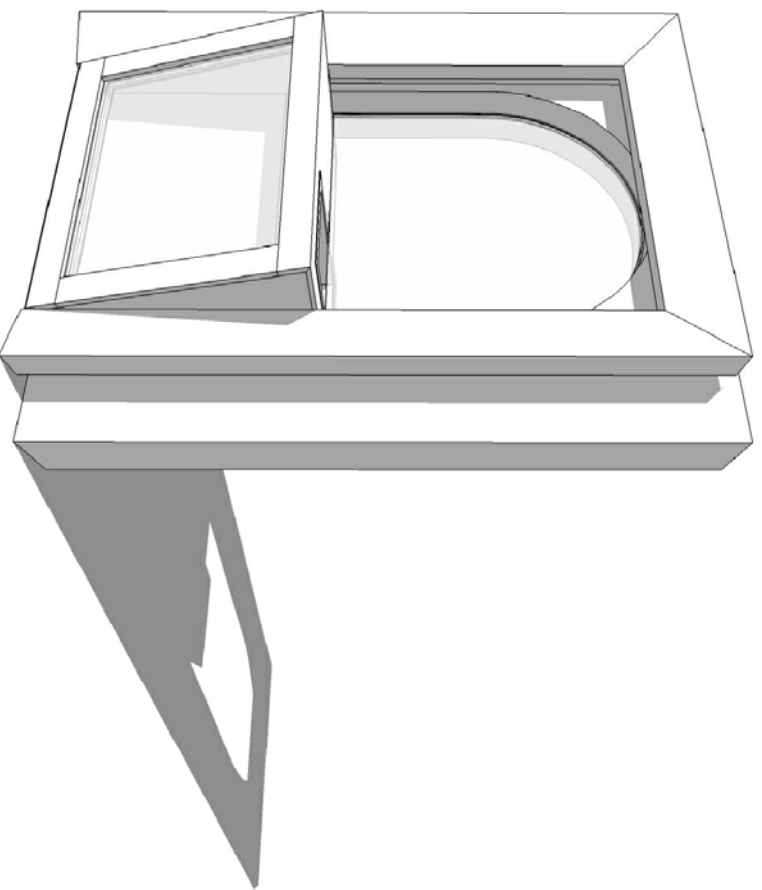

3 3D DETAILS



4 PATTERN OPTIONS

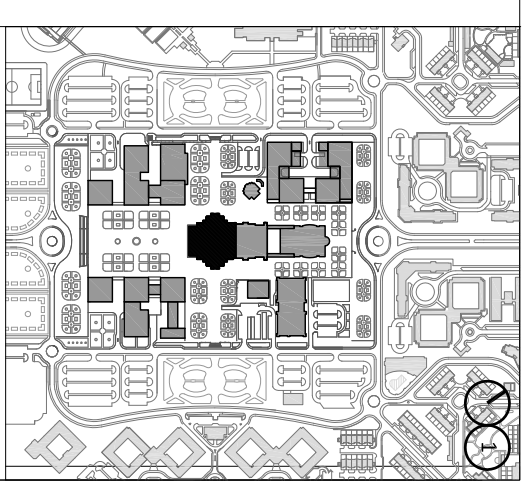

RV	DESCRIPTION	DATE	DR	AP/UD

REFER TO A400 FOR UNIVERSITY SITE PLAN

**AUS** | **الجامعة الأمريكية في الشارقة**  
American University of Sharjah  
CAMPUS DEVELOPMENT

PROJECT  
CASHIERS-WINDOW

BUILDING  
MAIN-BUILDING  
MEZZANINE-FLOOR

DRAWING  
3D-DETAILS

DES: LW	DRW: LW	DATE: 21-12-2011
CHK: SA	CHK: SA	SCALE:VARIES
DRAWING NO.		REVISION

**FOR TENDER**

DRAWING NO. 0356-A602