


Neighborhood

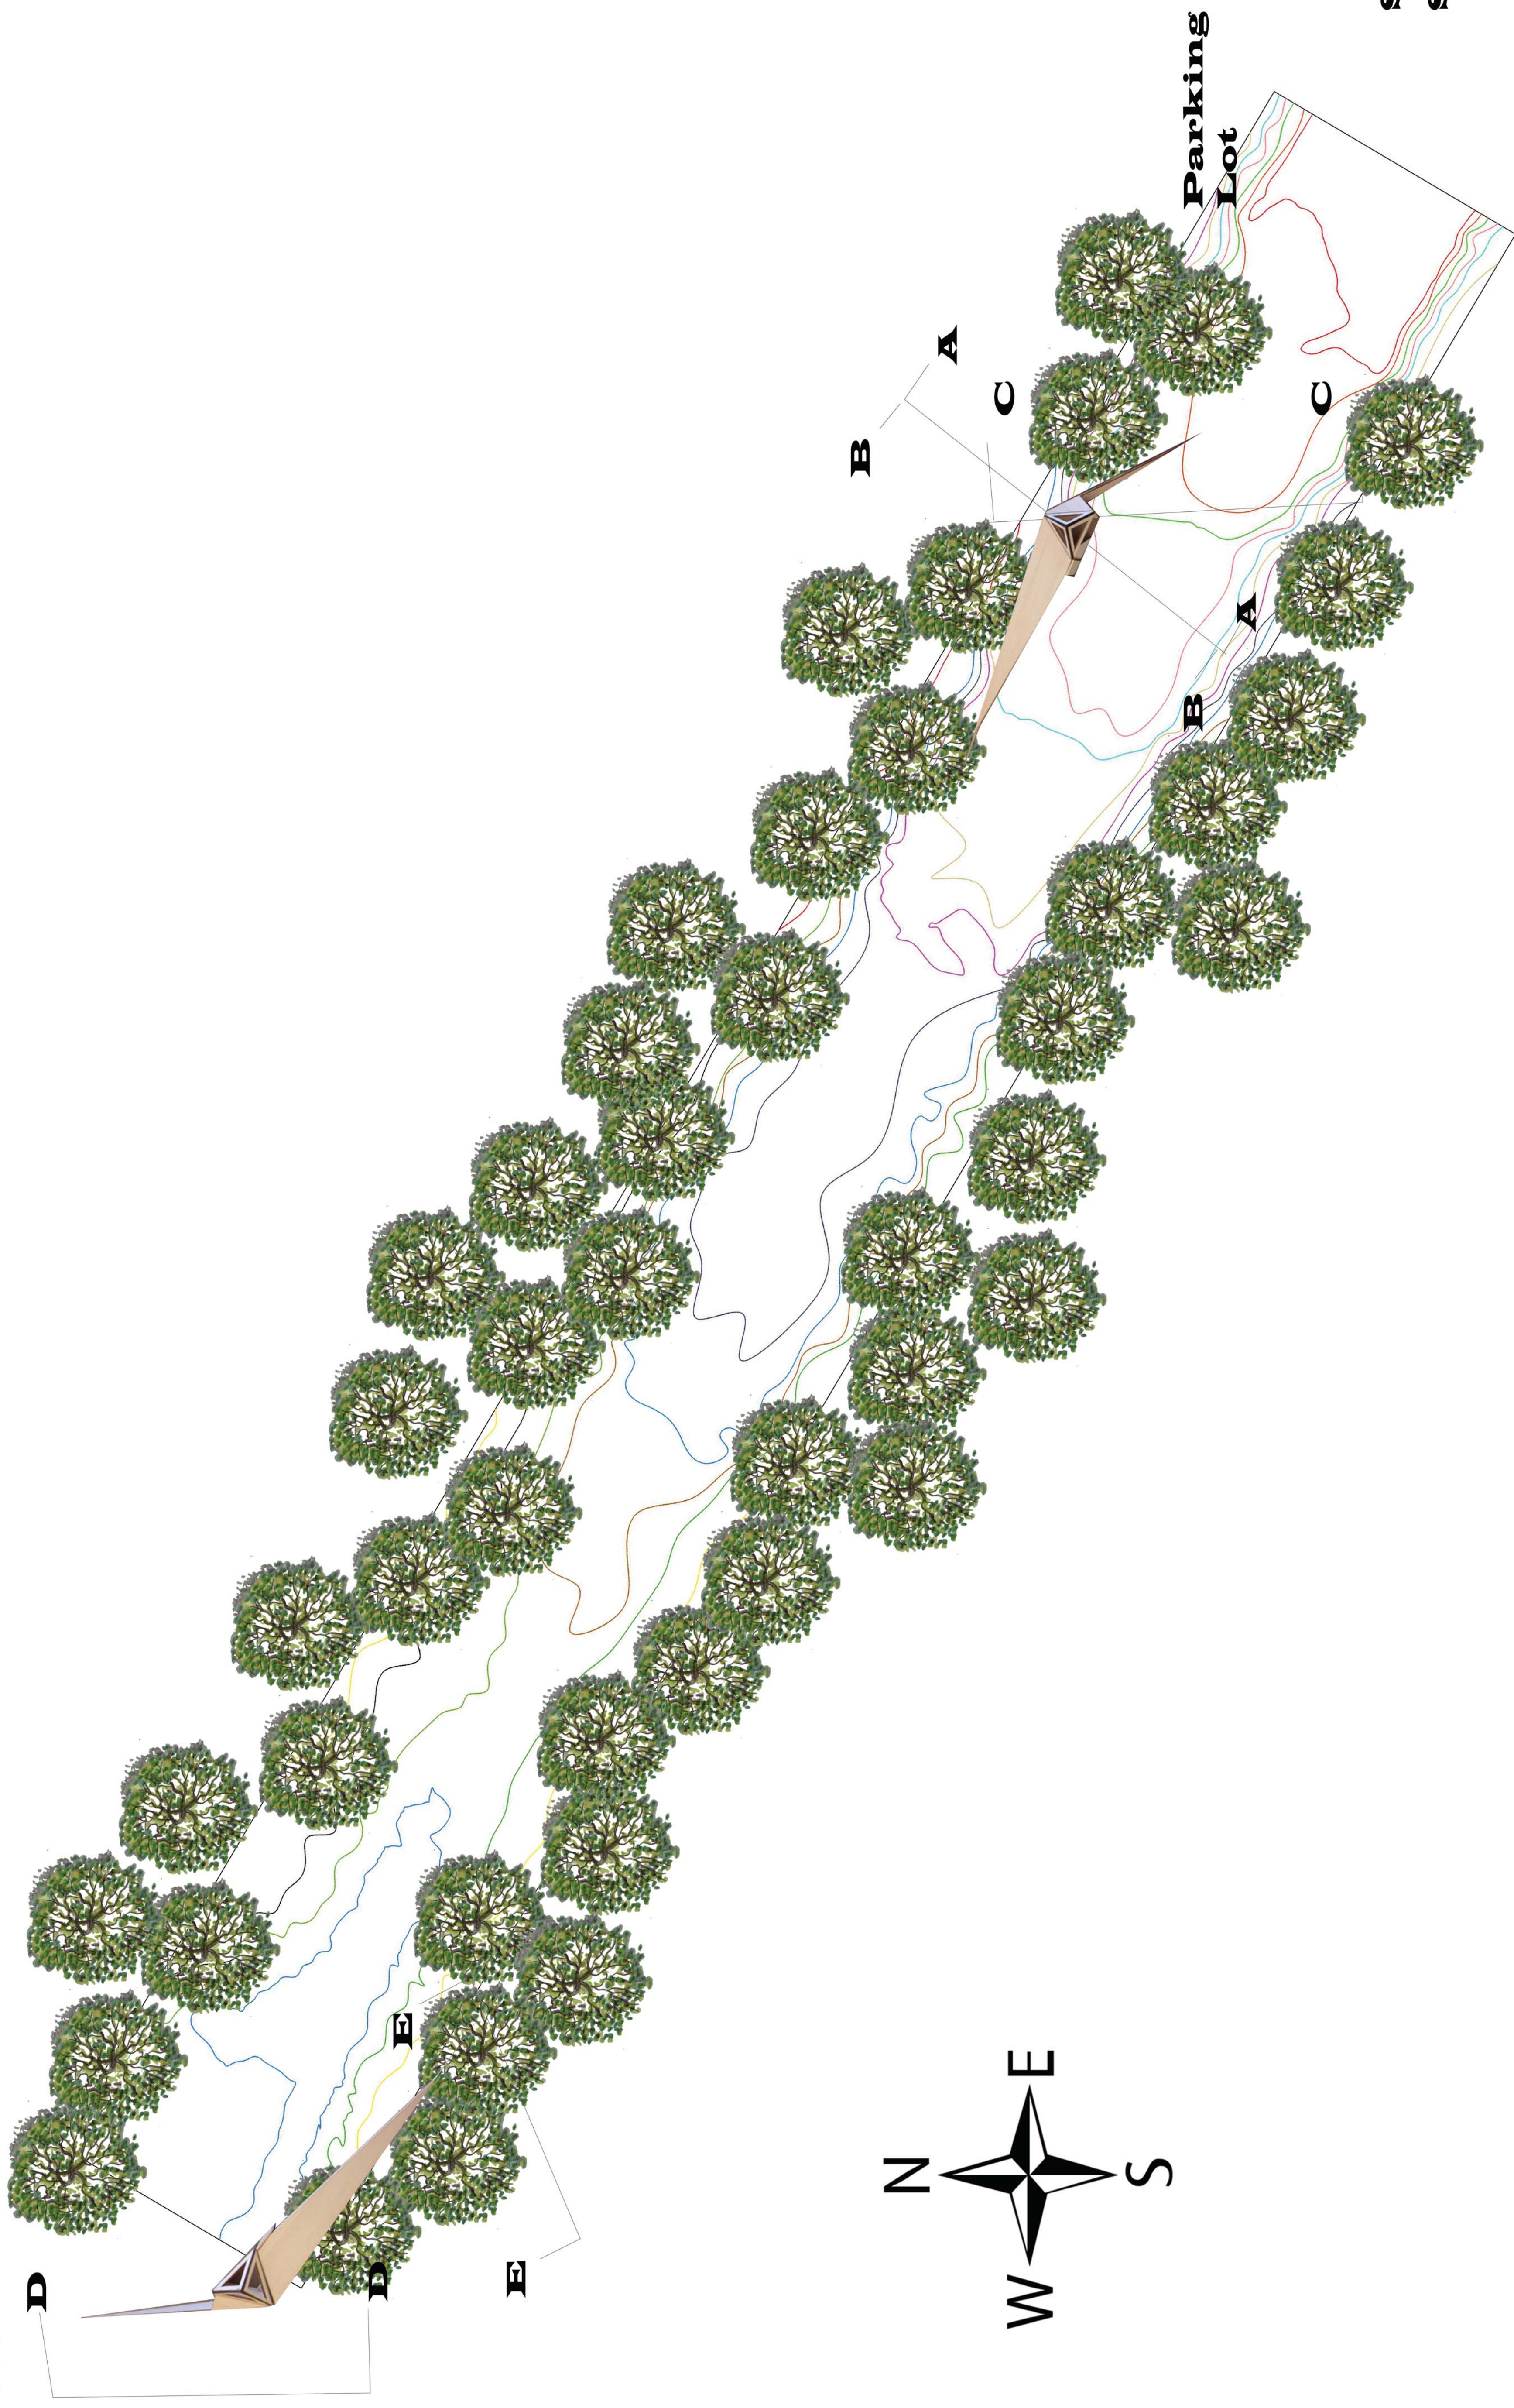

Site Plan
Scale 1"=10'