


- ### Keynotes
- 1 24"D WOOD BASE CABINETS WITH GRANITE COUNTER TOPS
 - 2 -
 - 3 (5) 12"D WOOD SHELVES
 - 4 -
 - 5 -
 - 6 12"D WOOD SHELF WITH CLOTHES ROD
 - 7 WROUGHT-IRON RAILING AND PICKETS
 - 8 1-1/2" WOOD HANDRAIL
 - 9 CHASE OPENING
 - 10 -

- ### General Notes
- 1 EVERY SLEEPING ROOM SHALL HAVE NOT LESS THAN ONE OPERABLE EMERGENCY ESCAPE AND RESCUE OPENING. EMERGENCY ESCAPE AND RESCUE OPENINGS SHALL OPEN DIRECTLY INTO A PUBLIC WAY, OR TO A YARD OR COURT THAT OPENS TO A PUBLIC WAY.
 - 2 EMERGENCY ESCAPE AND RESCUE OPENINGS SHALL BE OPERATIONAL FROM THE INSIDE OF THE ROOM WITHOUT THE USE OF KEYS, TOOLS OR SPECIAL KNOWLEDGE.
 - 3 EMERGENCY ESCAPE AND RESCUE OPENINGS SHALL HAVE THE BOTTOM OF THE CLEAR OPENING NOT GREATER THAN 44" MEASURED FROM THE FLOOR.
 - 4 STAIRWAYS SHALL BE NOT LESS THAN 36" IN CLEAR WIDTH AT ALL POINTS ABOVE THE PERMITTED HANDRAIL HEIGHT AND BELOW THE REQUIRED HEADROOM HEIGHT.
 - 5 THE HEADROOM IN STAIRWAYS SHALL BE NOT LESS THAN 6'-8" MEASURED VERTICALLY FROM THE SLOPED LINE ADJOINING THE TREADS OR NOSINGS.

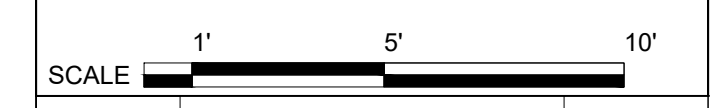

No.	Revision/Issue	Date

Firm Name and Address
DES 21 Architects
 5100 Sierra College
 Rocklin, CA

Term and Course Name
 Sierra College
 Architectural Drawing II
 DES21 | BI11

Sheet Name 2NDFLOOR PLAN	Sheet Number A102
Date (Term) SPRING 2025	
Scale 1/4" = 1'-0"	
Student WILLIAMS, FRANCISCO	

SECOND FLOOR PLAN
 1/4" = 1'-0"