



NOTE - EXISTING WIRING AND/OR OUTLETS TO BE RELOCATED + REUSED WHERE POSSIBLE. OUTLETS INDICATED ARE REQUIRED OUTLETS ONLY.

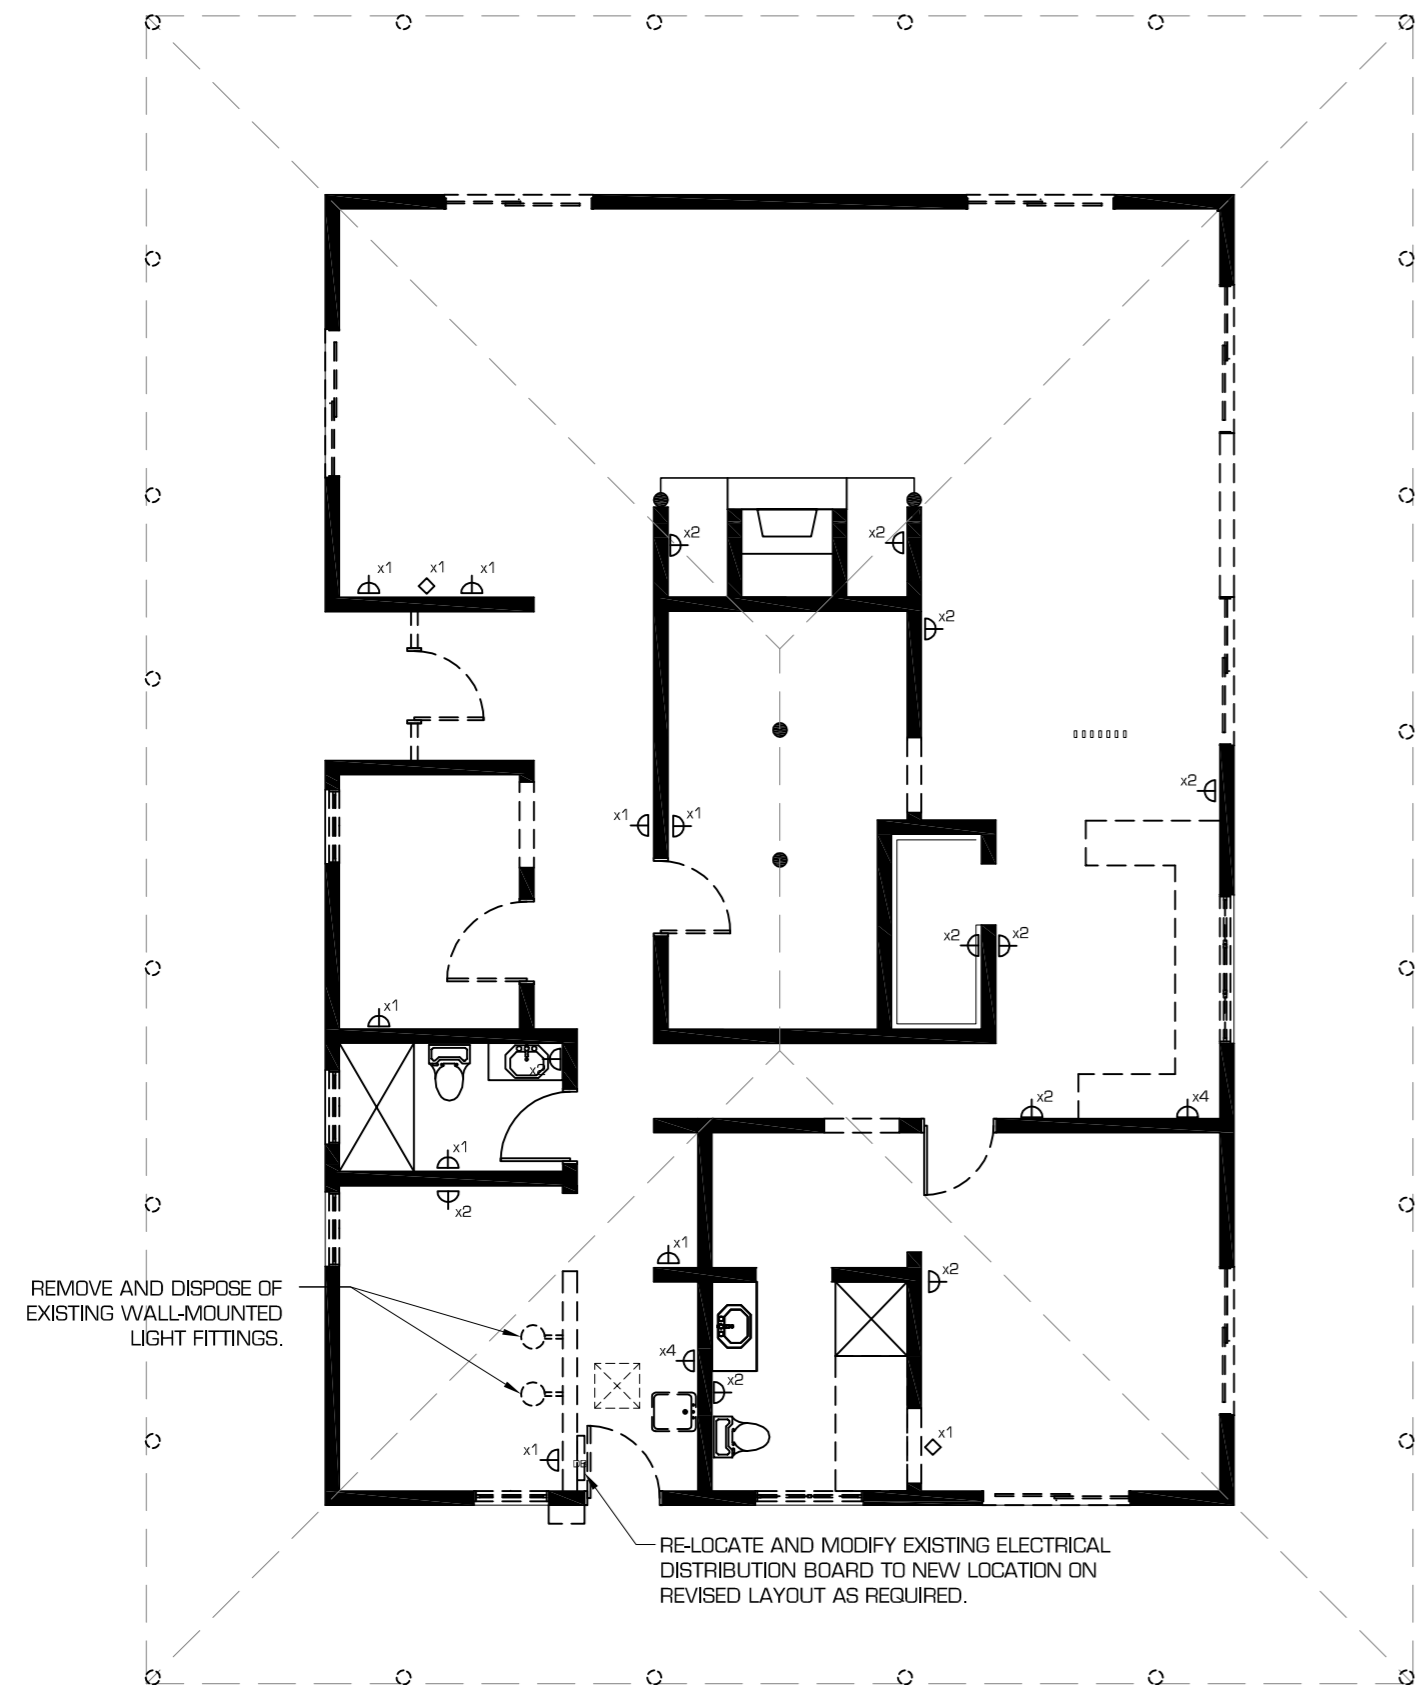

EXISTING EVD LAYOUT
1:100 @ A1

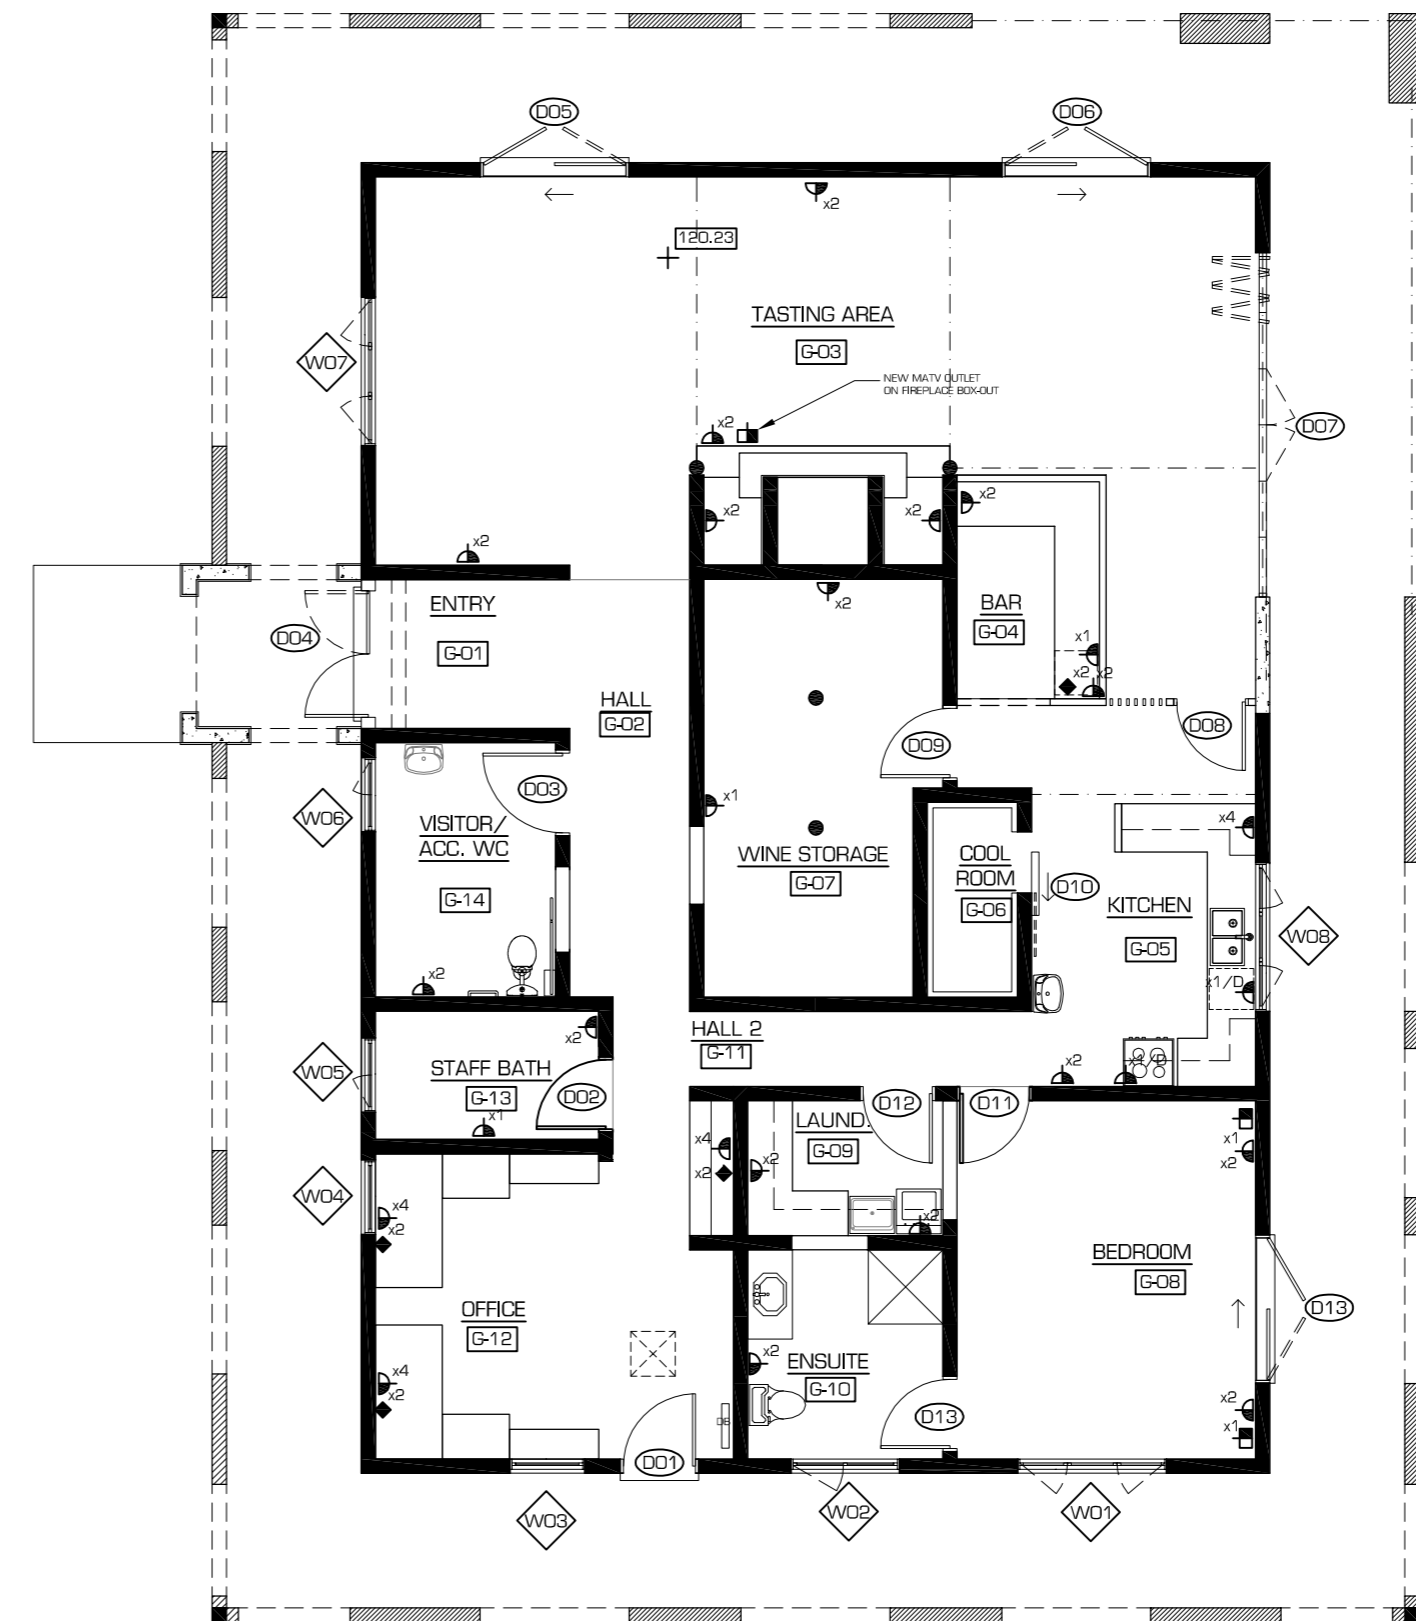

REVISED EVD LAYOUT
1:100 @ A1

EXISTING EVD LEGEND

- ⬆^E EXISTING GPO
NOTE - N = NUMBER OF INDIVIDUAL OUTLETS
 - ⬆^E EXISTING INTEGRATED DATA/VOICE OUTLET
NOTE - N = NUMBER OF INDIVIDUAL OUTLETS
- NOTE - CONTRACTOR TO REMOVE EXISTING ELECTRICAL SERVICES AS REQUIRED TO ALLOW FOR REVISED LAYOUT. SOME OUTLETS MAY BE RETAINED TO SUIT THE REVISED LAYOUT.

NEW EVD LEGEND

- ⬆^N NEW GPO
NOTE - N = NUMBER OF REQUIRED INDIVIDUAL OUTLETS
- ⬆^N NEW INTEGRATED DATA/VOICE OUTLET
NOTE - N = NUMBER OF INDIVIDUAL OUTLETS REQUIRED

NOTE - EXISTING WIRING OR OUTLETS TO BE RELOCATED + REUSED WHERE POSSIBLE. OUTLETS INDICATED ARE REQUIRED OUTLETS ONLY.

- ⬆ MATV OUTLET
 - x1/D
ALLOW TO SUPPLY & INSTALL DEDICATED CIRCUITS TO NEW COOL ROOM, MECHANICAL VENTILATION SYSTEM AND KITCHEN APPLIANCES AS REQUIRED
- GENERAL NOTE - SERVICES TO BE SET-OUT + MOUNTED ON SITE WITH HDB

CONTRACTOR TO ENSURE OUTLETS COMPLY WITH AS.3000-2207 SAFETY AND WIRING REGULATIONS. RCD PROTECTION ON ALL ELECTRICAL CIRCUITS

ELECTRICAL DRAWINGS TO BE READ IN CONJUNCTION WITH REFLECTED CEILING PLANS AND JOINERY DRAWINGS. EXACT SET-OUT HEIGHTS AND LOCATIONS OF SOME OUTLETS MAY BE DETERMINED BY JOINERY DESIGN.

ANY QUERIES OR DISCREPANCIES SHOULD BE REPORTED IMMEDIATELY TO HDB

ELECTRICAL, VOICE AND DATA LAYOUTS

REV.	DATE	DESCRIPTION	INITIAL
B	13 JUL 12	CC APPLICATION	JV
A	06 JUL 12	FOR CLIENT APPROVAL	JV

HDB
TownPlanning & Design
1st Floor, 44 Church Street, PO Box 40, MAITLAND NSW 2320
P: (02) 4933 6682 F: (02) 4933 6683
E: admin@hdb.com.au W: www.hdb.com.au
ABN 35 078 017 508

© COPYRIGHT 2012 - HUNTER DEVELOPMENT BROKERAGE PTY LTD
All rights reserved. Hunter Development Brokerage Pty Ltd advises that this document and all information contained therein is protected by copyright under the Australian Copyright Act 1968. Reproduction of this document in part or whole and/or use without the written permission from Hunter Development Brokerage Pty Ltd constitutes a breach of copyright. The document may only be used for the purposes for which it was commissioned and in accordance with the Terms of Engagement for the commission. Any reference to the document must include the document in its entirety and also include reference to Hunter Development Brokerage Pty Ltd.

ARCHITECTURAL

SCALE:	1:100
DATUM:	AHD
DRAWN:	JV
PROJ. MAN.:	JV
CHECKED:	KN

CLIENT: BTA HOLDINGS
STEVE ALLEN/CRAIG BROWN-THOMAS
P.O. BOX 484
RUTHERFORD NSW 2320

PROJECT: MOON MOUNTAIN CELLAR DOOR
1733 BROKE ROAD, POKOLBIN
LOT 21 DP 543682

TITLE: EXISTING EVD LAYOUT AND REVISED EVD LAYOUT

SHEET NO: 5 OF 8	DATE: 13 JUL 2012	REV:
DRAWING NO: AO4	REF: 12/036	B
DIR: G:\Jobs\2012\12036 - BTA Holdings - JV - CC for Moon Mountain Cellar Door\Drawings		