



**LOCATION PLAN**  
N.T.S.

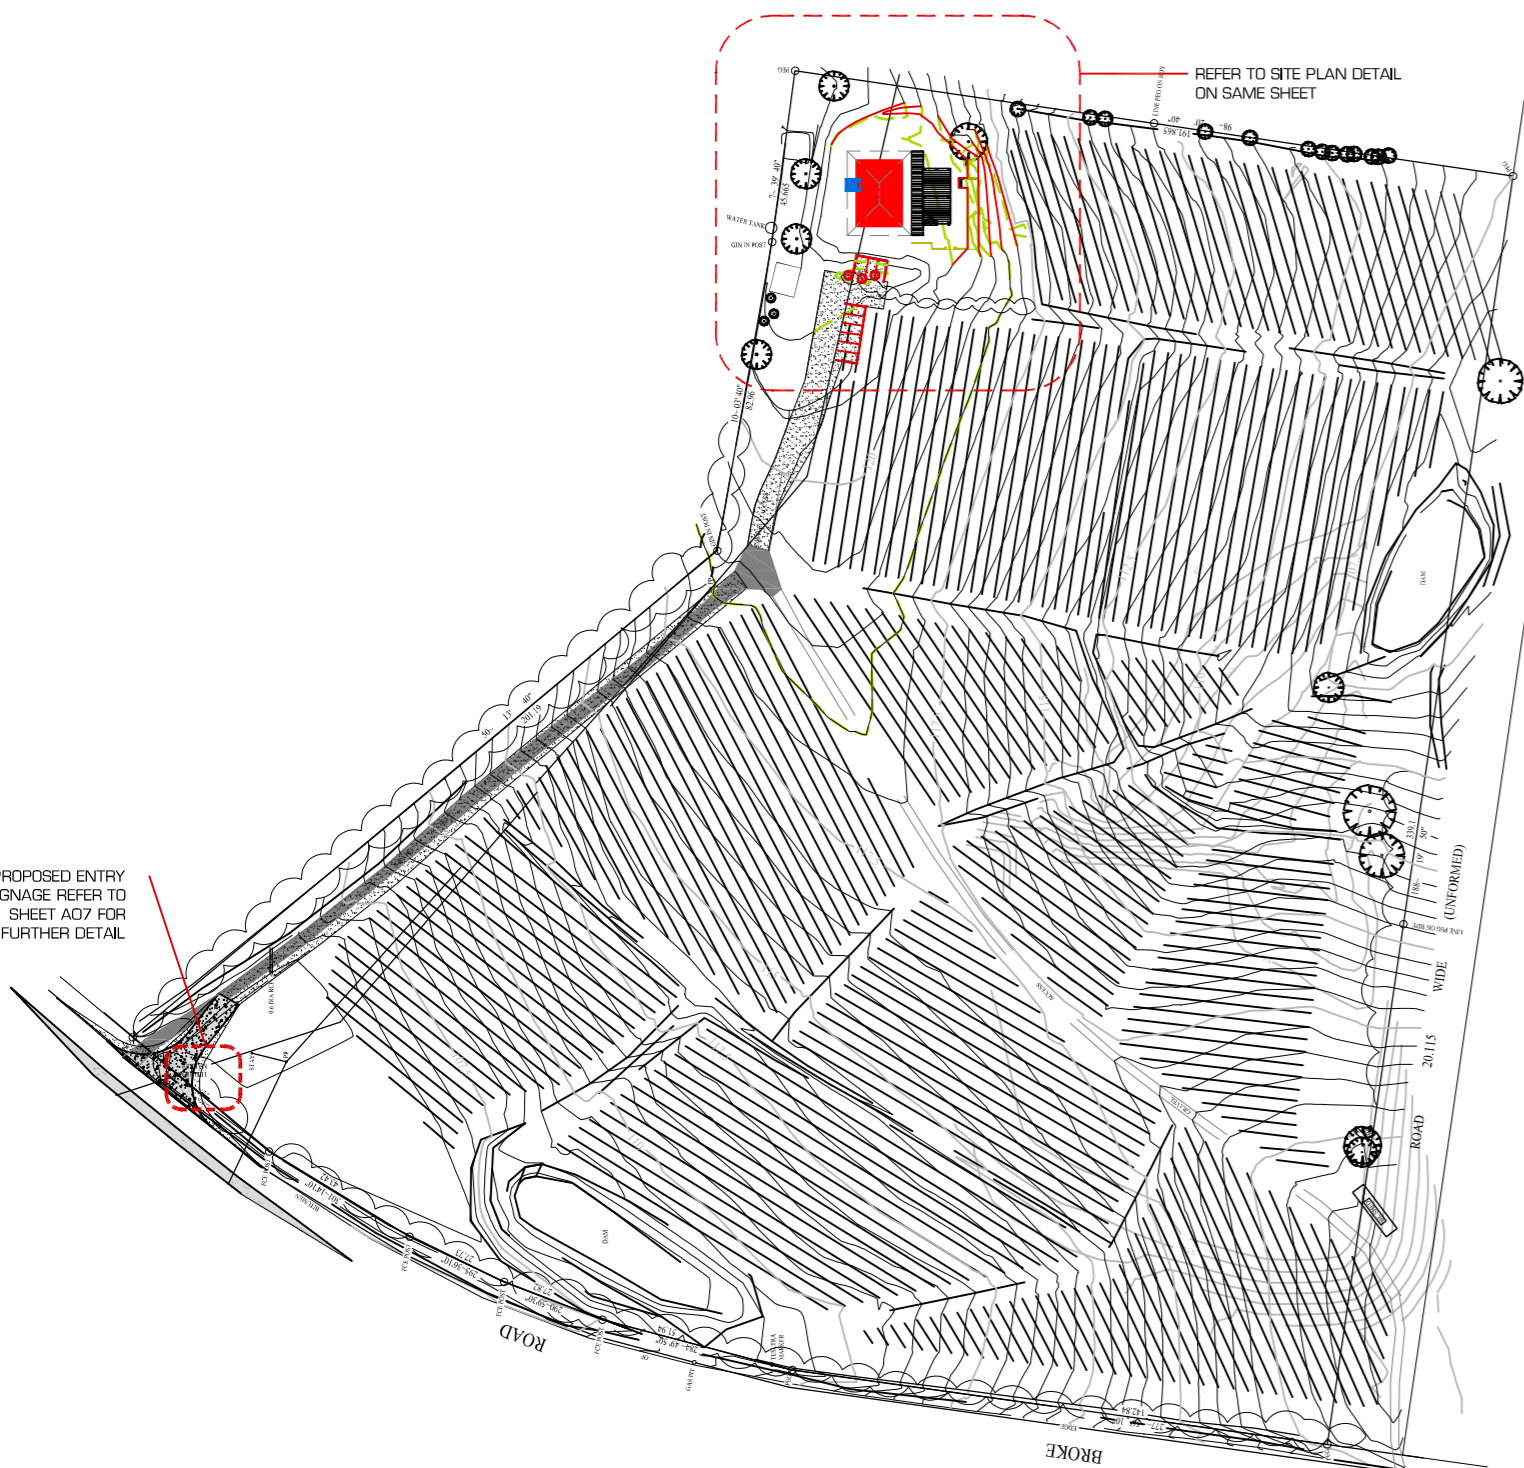

**SITE PLAN**  
1:2000 @ A2

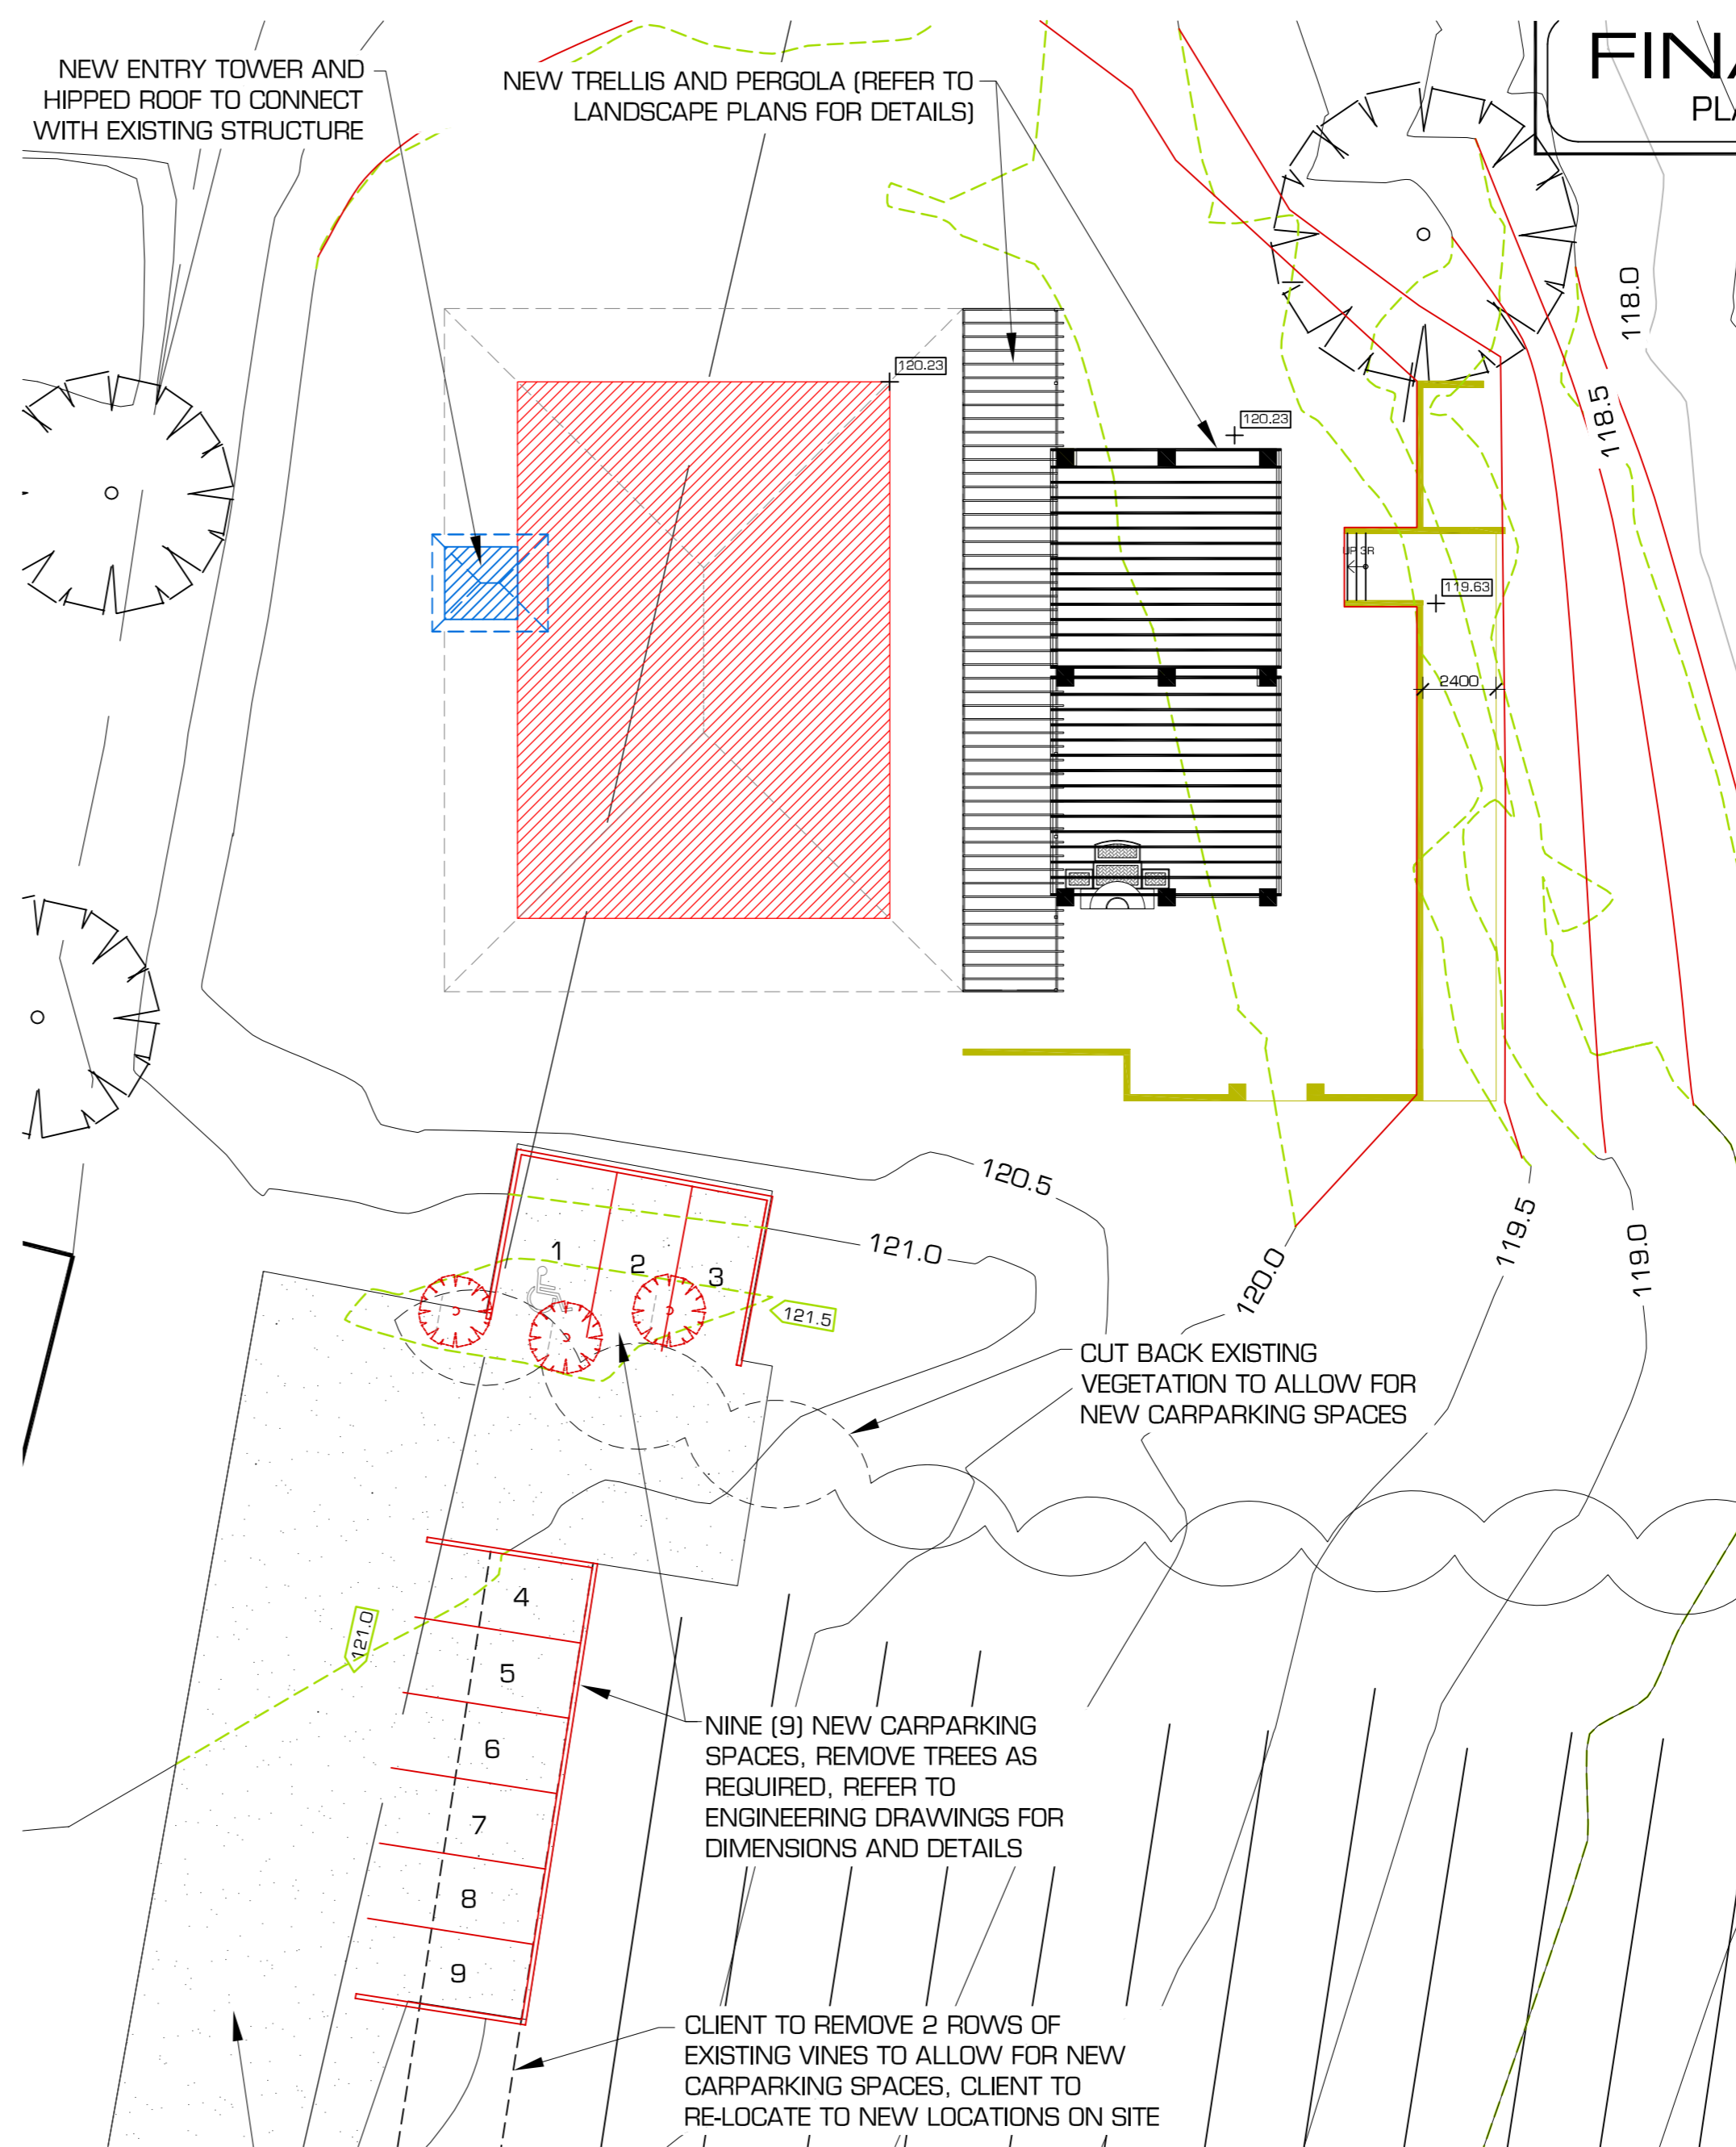

**SITE PLAN DETAIL**  
1:200 @ A2

**LEGEND**

- EXISTING STRUCTURE TO BE MODIFIED
- NEW STRUCTURE TO BE CONSTRUCTED
- NEW ROOF LINE
- NEW FINISHED GRADE
- EXISTING NATURAL GRADE TO BE MODIFIED
- NEW RETAINING WALL (REFER TO LANDSCAPE PLANS FOR DETAILS)

SITE PLAN TO BE READ IN CONJUNCTION WITH LANDSCAPE AND CIVIL ENGINEERING PLANS

**SITE PLAN**

REV.	DATE	DESCRIPTION	INITIAL
B	13 JUL 12	CC APPLICATION	JV
A	06 JUL 12	FOR CLIENT APPROVAL	JV



**HDB**  
TownPlanning & Design  
1st Floor, 44 Church Street, PO Box 40, MAITLAND NSW 2320  
P: (02) 4933 6682 F: (02) 4933 6683  
E: admin@hdb.com.au W: www.hdb.com.au  
ABN 35 078 017 508

© COPYRIGHT 2012 - HUNTER DEVELOPMENT BROKERAGE PTY LTD  
All rights reserved. Hunter Development Brokerage Pty Ltd advises that this document and all information contained therein is protected by copyright under the Australian Copyright Act 1968. Reproduction of this document in part or whole and/or use without the written permission from Hunter Development Brokerage Pty Ltd constitutes a breach of copyright. The document may only be used for the purposes for which it was commissioned and in accordance with the Terms of Engagement for the commission. Any reference to the document must include the document in its entirety and also include reference to Hunter Development Brokerage Pty Ltd.

**ARCHITECTURAL**

SCALE:	1:100
DATUM:	AHD
DRAWN:	JV
PROJ. MAN.:	JV
CHECKED:	KN

CLIENT: BTA HOLDINGS  
STEVE ALLEN/CRAIG BROWN-THOMAS  
P.O. BOX 484  
RUTHERFORD NSW 2320

PROJECT: MOON MOUNTAIN CELLAR DOOR  
1733 BROKE ROAD, POKOLBIN  
LOT 21 DP 543682

TITLE: **SITE PLAN AND LOCATION PLAN**

SHEET NO: 2 OF 8	DATE: 13 JUL 2012	REV: <b>B</b>
DRAWING NO: A01	REF: 12/036	
DIR:		