

ALL PANELS ARE (1) 25 1/4" UNLESS OTHERWISE NOTED

FLOOR PLAN

NOTE: SEE ALSO MATRIX OF RESP. ON TITLE SHEET

MATERIAL SPECIFICATION LIST :

MATERIAL	KEY	SPECIFICATION
FLOORING: DARK GREY LIGHT GREY RED BLUE	VCT-1 VCT-2 VCT-3 VCT-4	MANNINGTON COMMERCIAL ESSENTIALS VINYL COMPOSITION TILES - #109 BROWNSTONE MANNINGTON COMMERCIAL ESSENTIALS VINYL COMPOSITION TILES - #107 BISQUE (BEIGE MANNINGTON COMMERCIAL ESSENTIALS VINYL COMPOSITION TILES - #108 GERANIUM (REIMANNINGTON COMMERCIAL ESSENTIALS VINYL COMPOSITION TILES - #150 SAPPHIRE (BLU
PLYWOOD:		4' x 8' SHEET OF CABINET CDX PLYWOOD (EQUIPMENT CLOSET/ENCLOSURE) 4' x 8' SHEET OF CABINET GRADE BIRCH PLYWOOD (MISC. MILLWORK) — PLAM-41A
ACOUSTICAL CEILING TILE		
PLASTIC LAMINATE:		
PAINT: PLENUM/STRUCTURE	PT-21A	PROKOTE BLACK LATEX #56980
EXISTING WALLS EQ. CLOSET WALLS	PT-21B	PRATT LAMBERT CALIBRATED COLORS IV - (BEIGE) - 2048 FLAX

ARCHITECTURAL FLOOR PLAN COMPONENT KEY:

1	ATM UNIT	(16)
2	ASSISTED TELLER PERCH	(17)
3	SALES MODULE ARMORIE	(18)
4	NOT USED	(19)
5	NOT USED	20
6	NOT USED	(21)
67	TELLER COUNTER	(22)
8	MOVEABLE PANEL SYSTEM	(23)
9	GRAPHIC PANEL WALL	
10)	CUSTOMER SERVICE TELEPHONE SHELF	
11)	PROMOTIONAL GRAPHIC PANEL	(EP)
12	ACCESS GRAPHIC PANEL	
(13)	NOT USED	
14)	8'-0" HIGH 3/4" PLYWOOD ALONG BOTH WALLS GYP. BD.(GYP. BD. TO 12'-0" A.F.F.) BY G.C.	OVER
(15)	24" W x 26" D VAULT UNDER COUNTERTOP	

ARCHITECTURAL FLOOR PLAN SHEET NOTES:

26" W 24" D 84" H TELECOM RACK

17" W 6" D 17" H SECURITY PANEL

@ +48", 60", 72" & +84" BY G.C.

SECURITY MONITOR

H.V.A.C. THERMOSTAT

ELECTRICAL PANEL

14" W 4" D 22" H MERIDIAN TELE PANEL

1 1/2" DIA TELEPHONE CONDUIT TO GROCERY STORE TELEPHONE ROOM — TERMINATE AT +10'-0" A.F.F.

DASH LINE INDICATES REQUIRED EQUIPMENT CLEARANCE

36" LONG COUNTERTOP W/ 12" SHELVES ABOVE

1. ALL ELECTRICAL, MECHANICAL, & STRUCTURAL NOTATIONS SHOWN ON DRAWINGS ARE FOR DESIGN INTENT ONLY -ALL MUST BE ENGINEERED FOR CONSTRUCTION

TYPICAL PAN	EL SIZES	
AFC ITEM #	WIDTH	
17-2067	8 1/2"	
17-2066	14 13/16"	
17-2065	20 13/16"	
	CUT TO FIT ON SITE	
17-2087	55 1/2"	
17-2119	CURVED METAL PANEL	
17-2063	25 1/4"	
17-2064	24 1/4"	
17-2062	27 3/8"	
	25" ACCESS DOOR	

NationsBank

AT SCHNUCKS, 141 HILLTOWN VILLAGE CTR. CHESTERFIELD, MO 63017-1731



Confidential — These drawings are the sole property of the John Ryan Company. No part of these drawings shall be used, copied, or distributed by any person including the client without the prior written permission of John Ryan Company. © 1997

FLOOR PLAN


Scale 1/2" = 1'-0"


Date 9-2-97 Comm. No. 98-04-2409-21 In Charge

Drawn By RCH Checked By TY

Creative Director Approval JRC

Client Approval

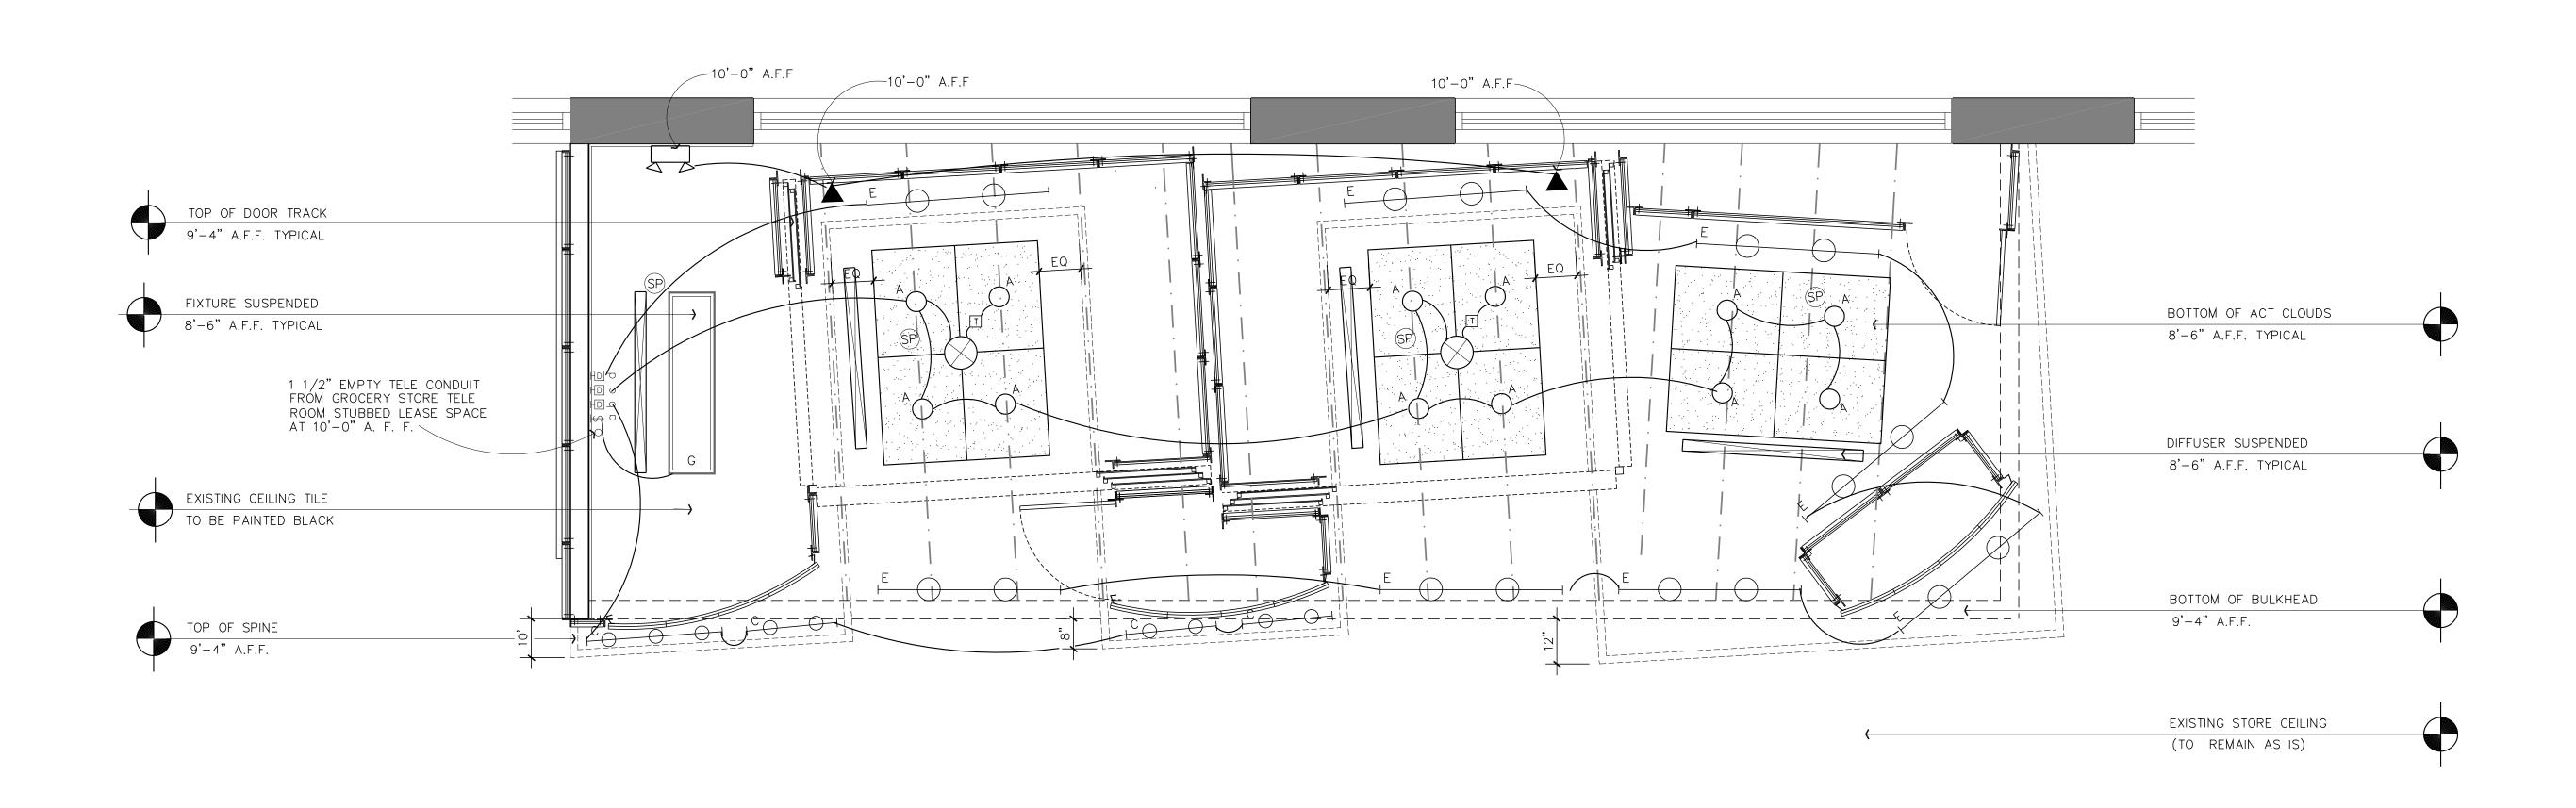

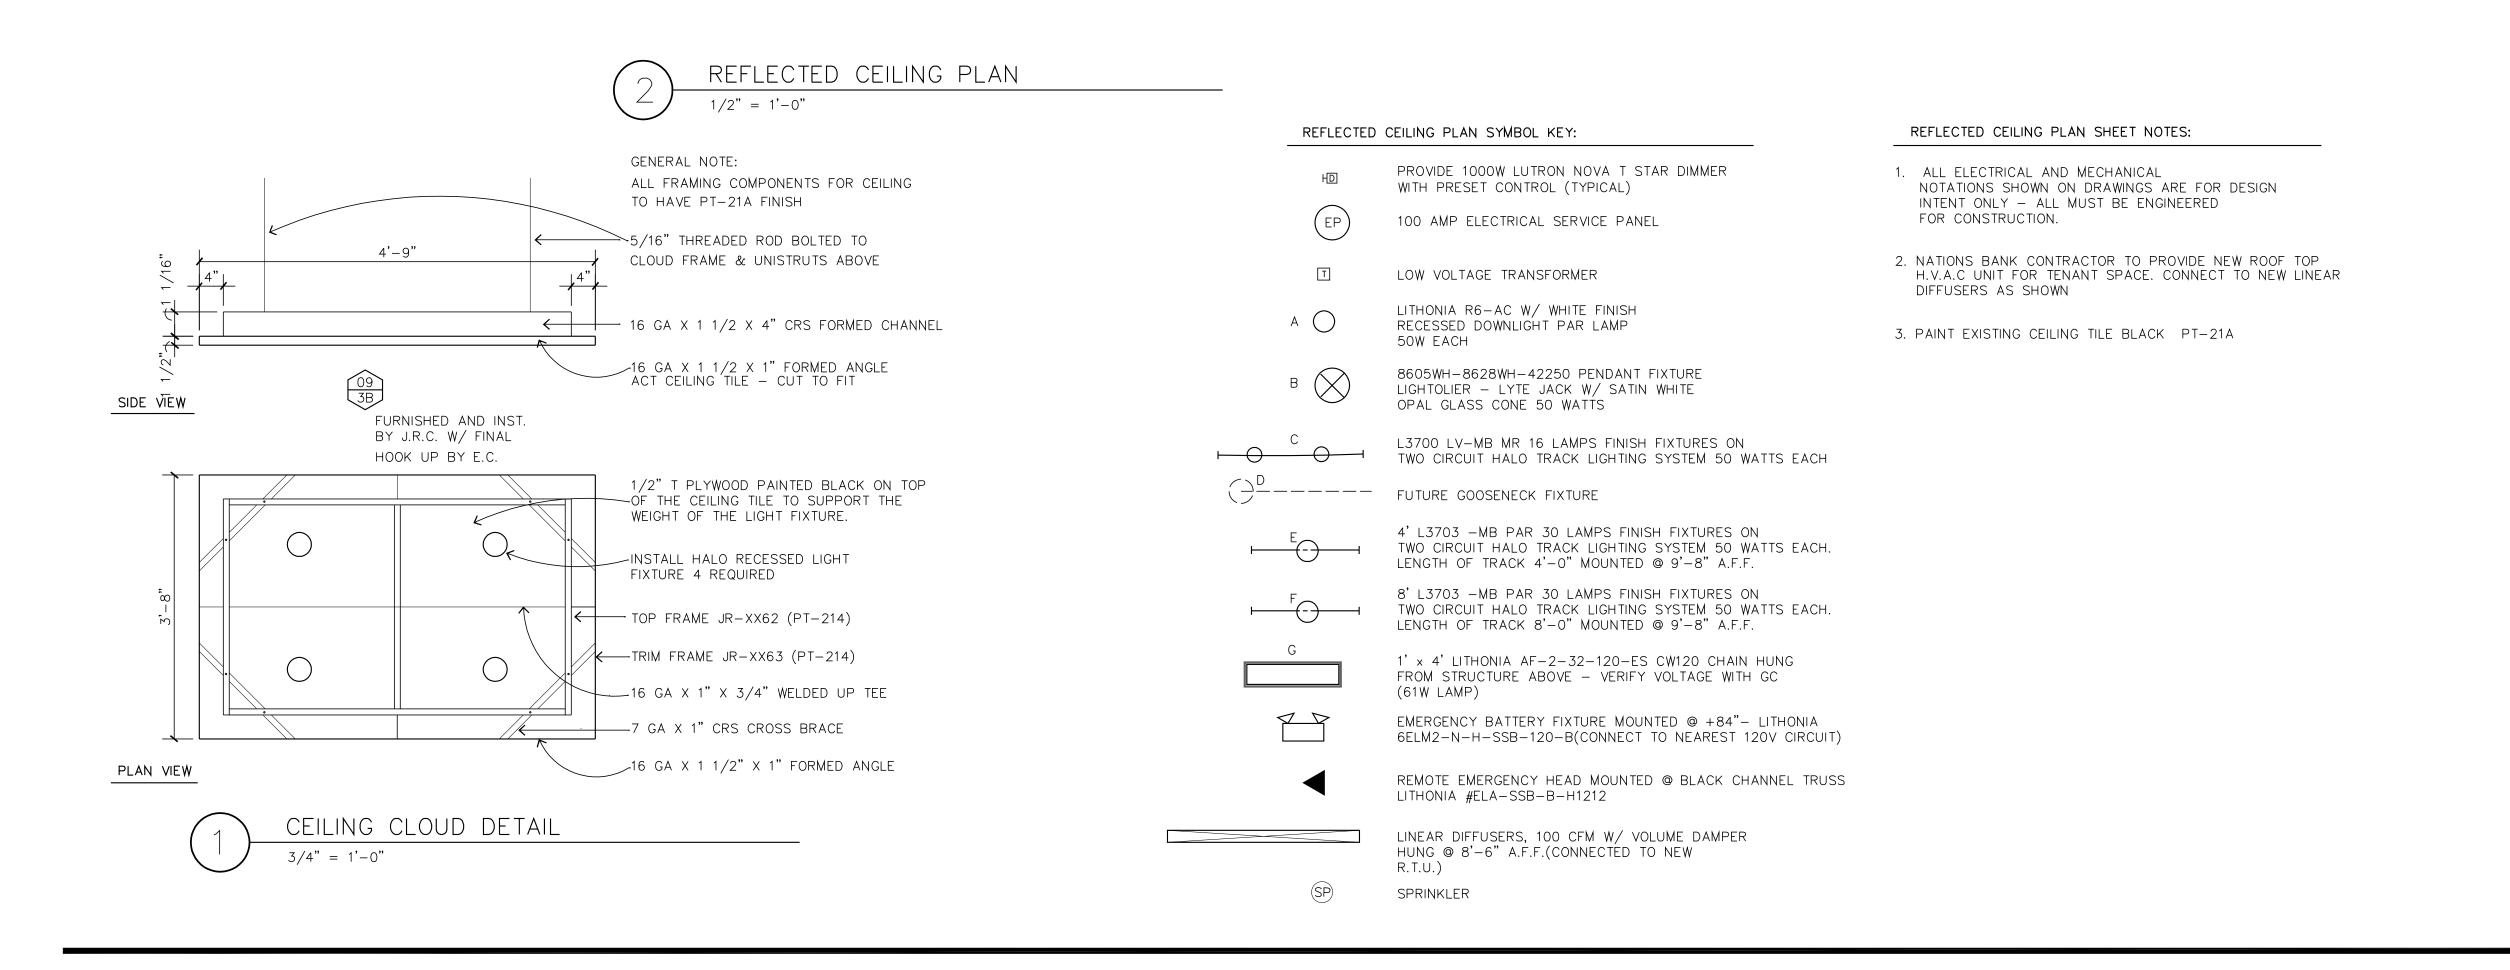

CARTWALLS

Date

9-25-97 /1

RationsBank

AT SCHNUCKS, 141 HILLTOWN VILLAGE CTR. CHESTERFIELD, MO 63017-1731

JOHN RYAN COMPANY

Confidential — These drawings are the sole property of the John Ryan Company. No part of these drawings shall be used, copied, or distributed by any person including the client without the prior written permission of John Ryan Company.

REFLECTED CEILING / LIGHTING PLAN


Scale 1/2" = 1'-0"

Date 9-2-97	Comm. No. 98-04-2409-2
In Charge	TG
Drawn By	RCH
Checked By	TY

Creative Director Approval JRC


Client Approval


A201

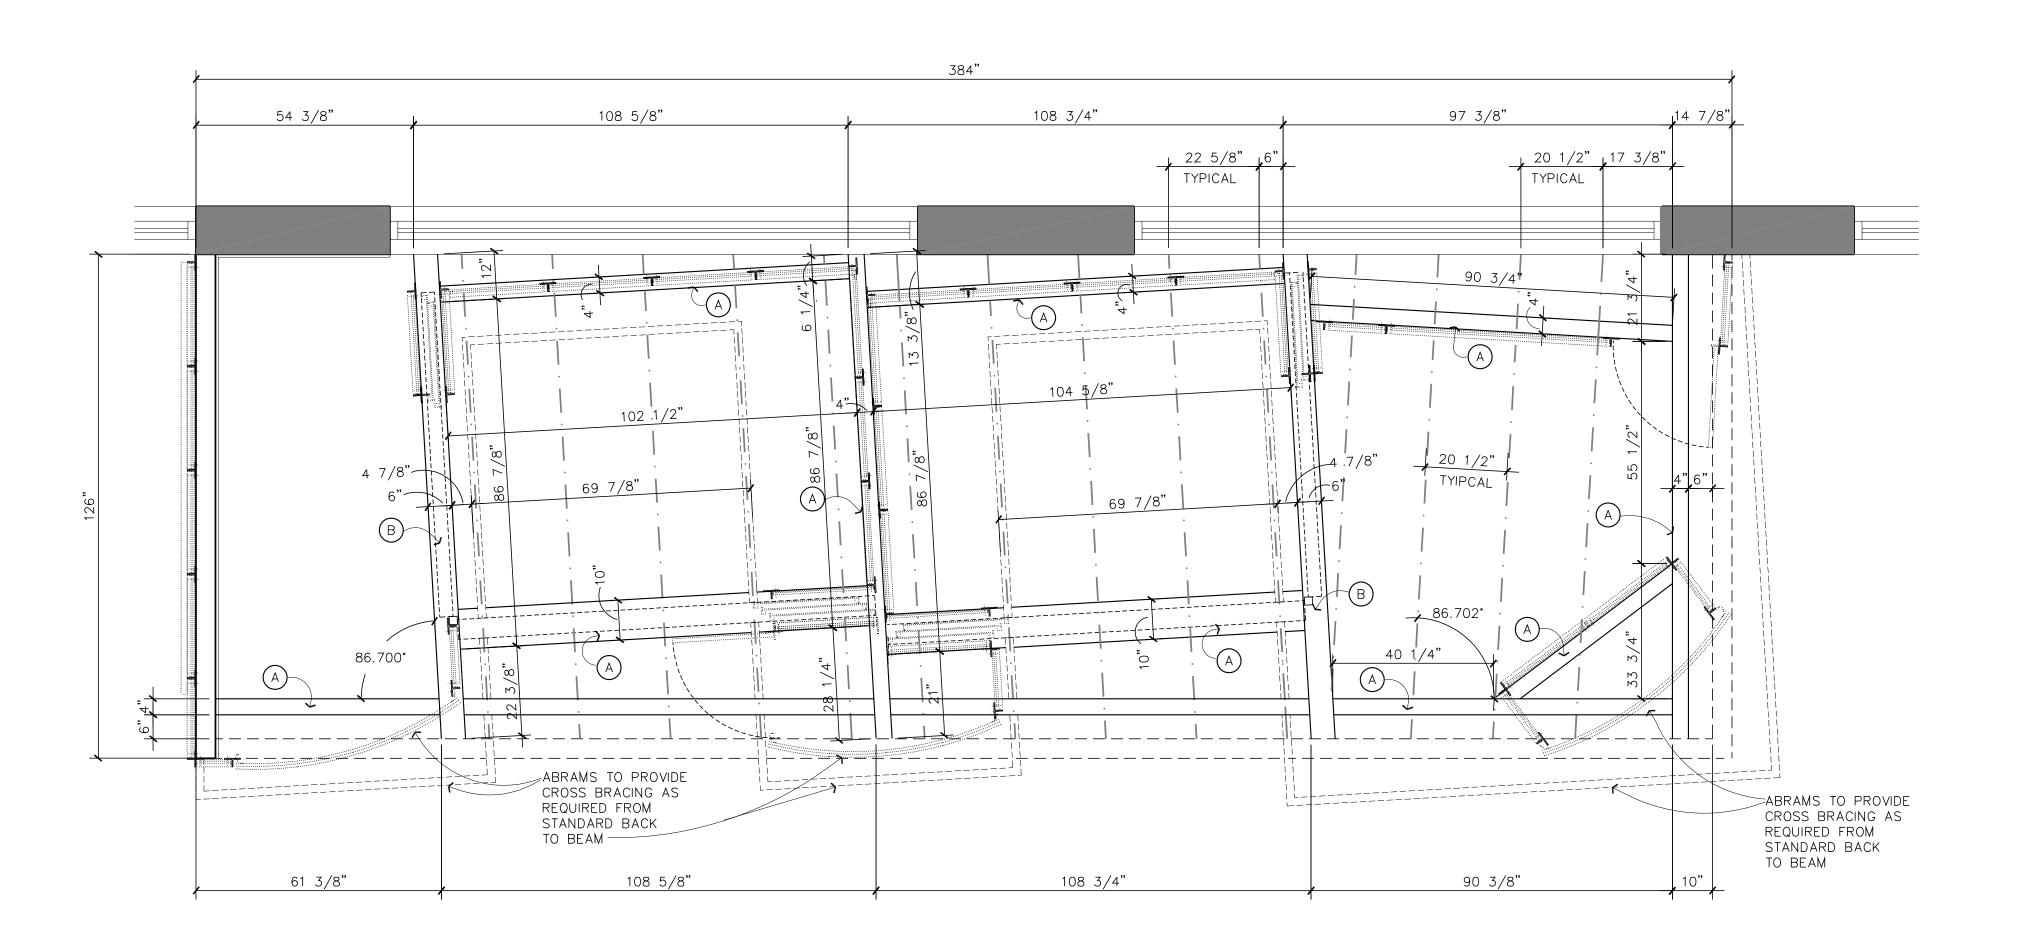

REFLECTED CEILING PLAN SHEET NOTES:

NOTE: CONTRACTOR TO SUBMIT FOR APPROVAL A UNISTRUT PLAN SUPERIMPOSED OVER STRUCTURE GIVEN THE NECESSARY HANGING COMPONENTS OUTLINED ON THIS SHEET

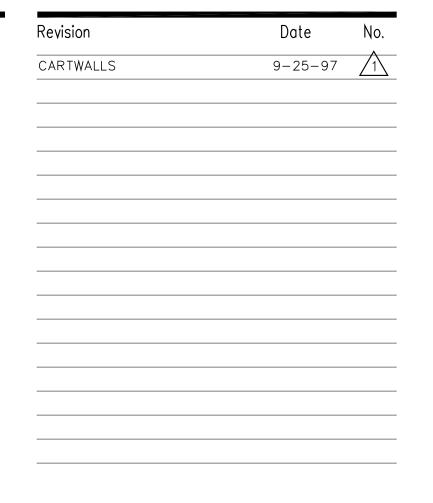

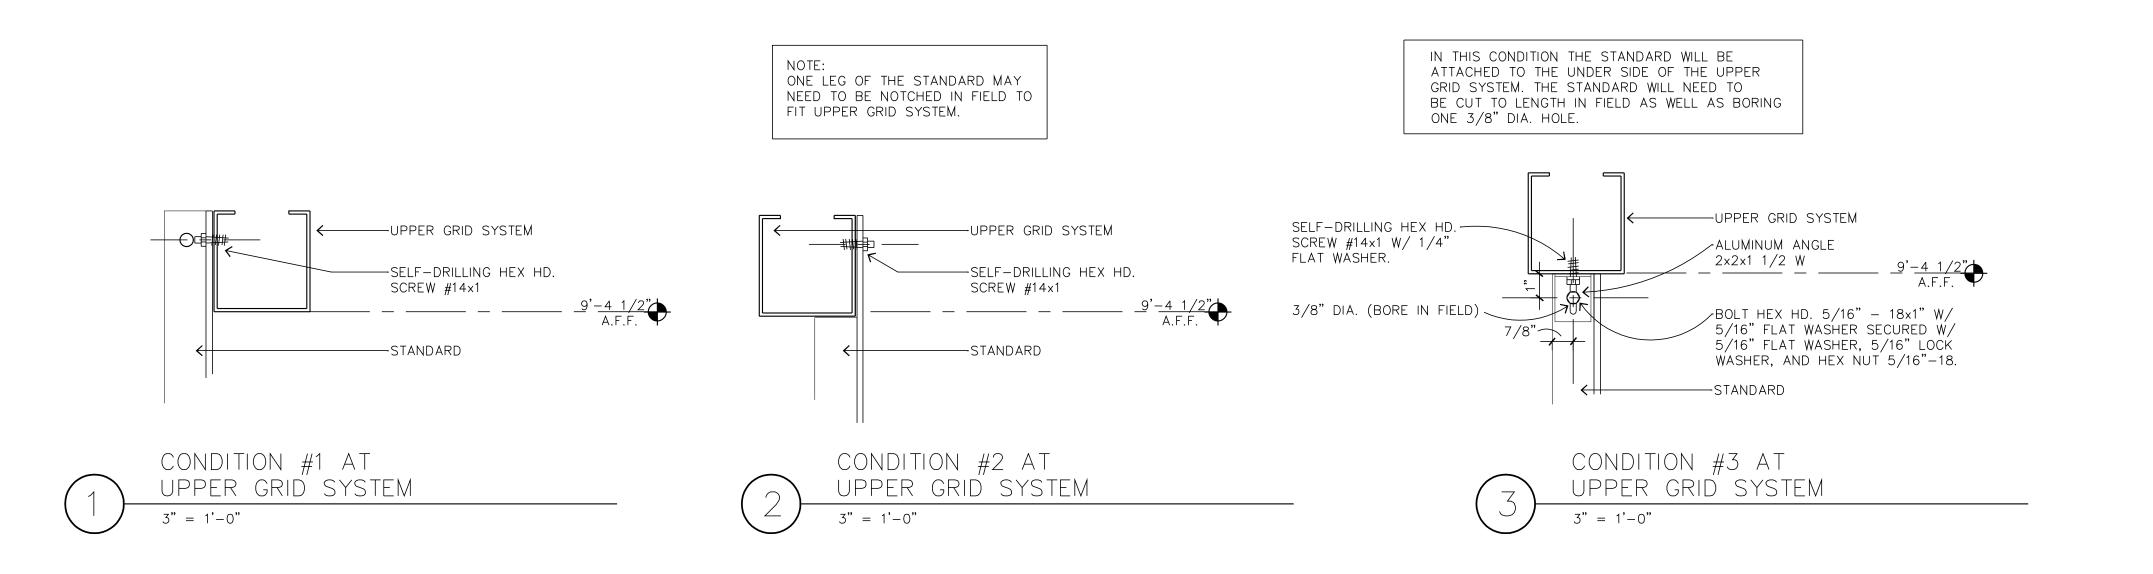

TRUSS SCHEDULE

4x6 ABOVE TWO DOOR COMBINATION, 10' LG. SET AT 9'-4" A.F.F.

C 4x10 1/8" ABOVE THREE DOOR COMBINATION, 10' LG. SET AT 9'-4" A.F.F.

ONISTRUT — FOR SPINE/CLOUD SUPPORT MOUNT TO STRUCTURAL MEMBERS AT 9'-8" A.F.F.

RationsBank

AT SCHNUCKS, 141 HILLTOWN VILLAGE CTR. CHESTERFIELD, MO 63017-1731



Confidential — These drawings are the sole property of the John Ryan Company. No part of these drawings shall be used, copied, or distributed by any person including the client without the prior written permission of John Ryan Company.

REFLECTED SPINE / STRUCTURAL FRAMING PLAN

Scale VARIES

 Date
 9-2-97
 Comm. No. 98-04-2409-21

 In Charge
 TG


 Drawn By
 RCH


 Checked By
 TY

Creative Director Approval JRC

Client Approval

A202

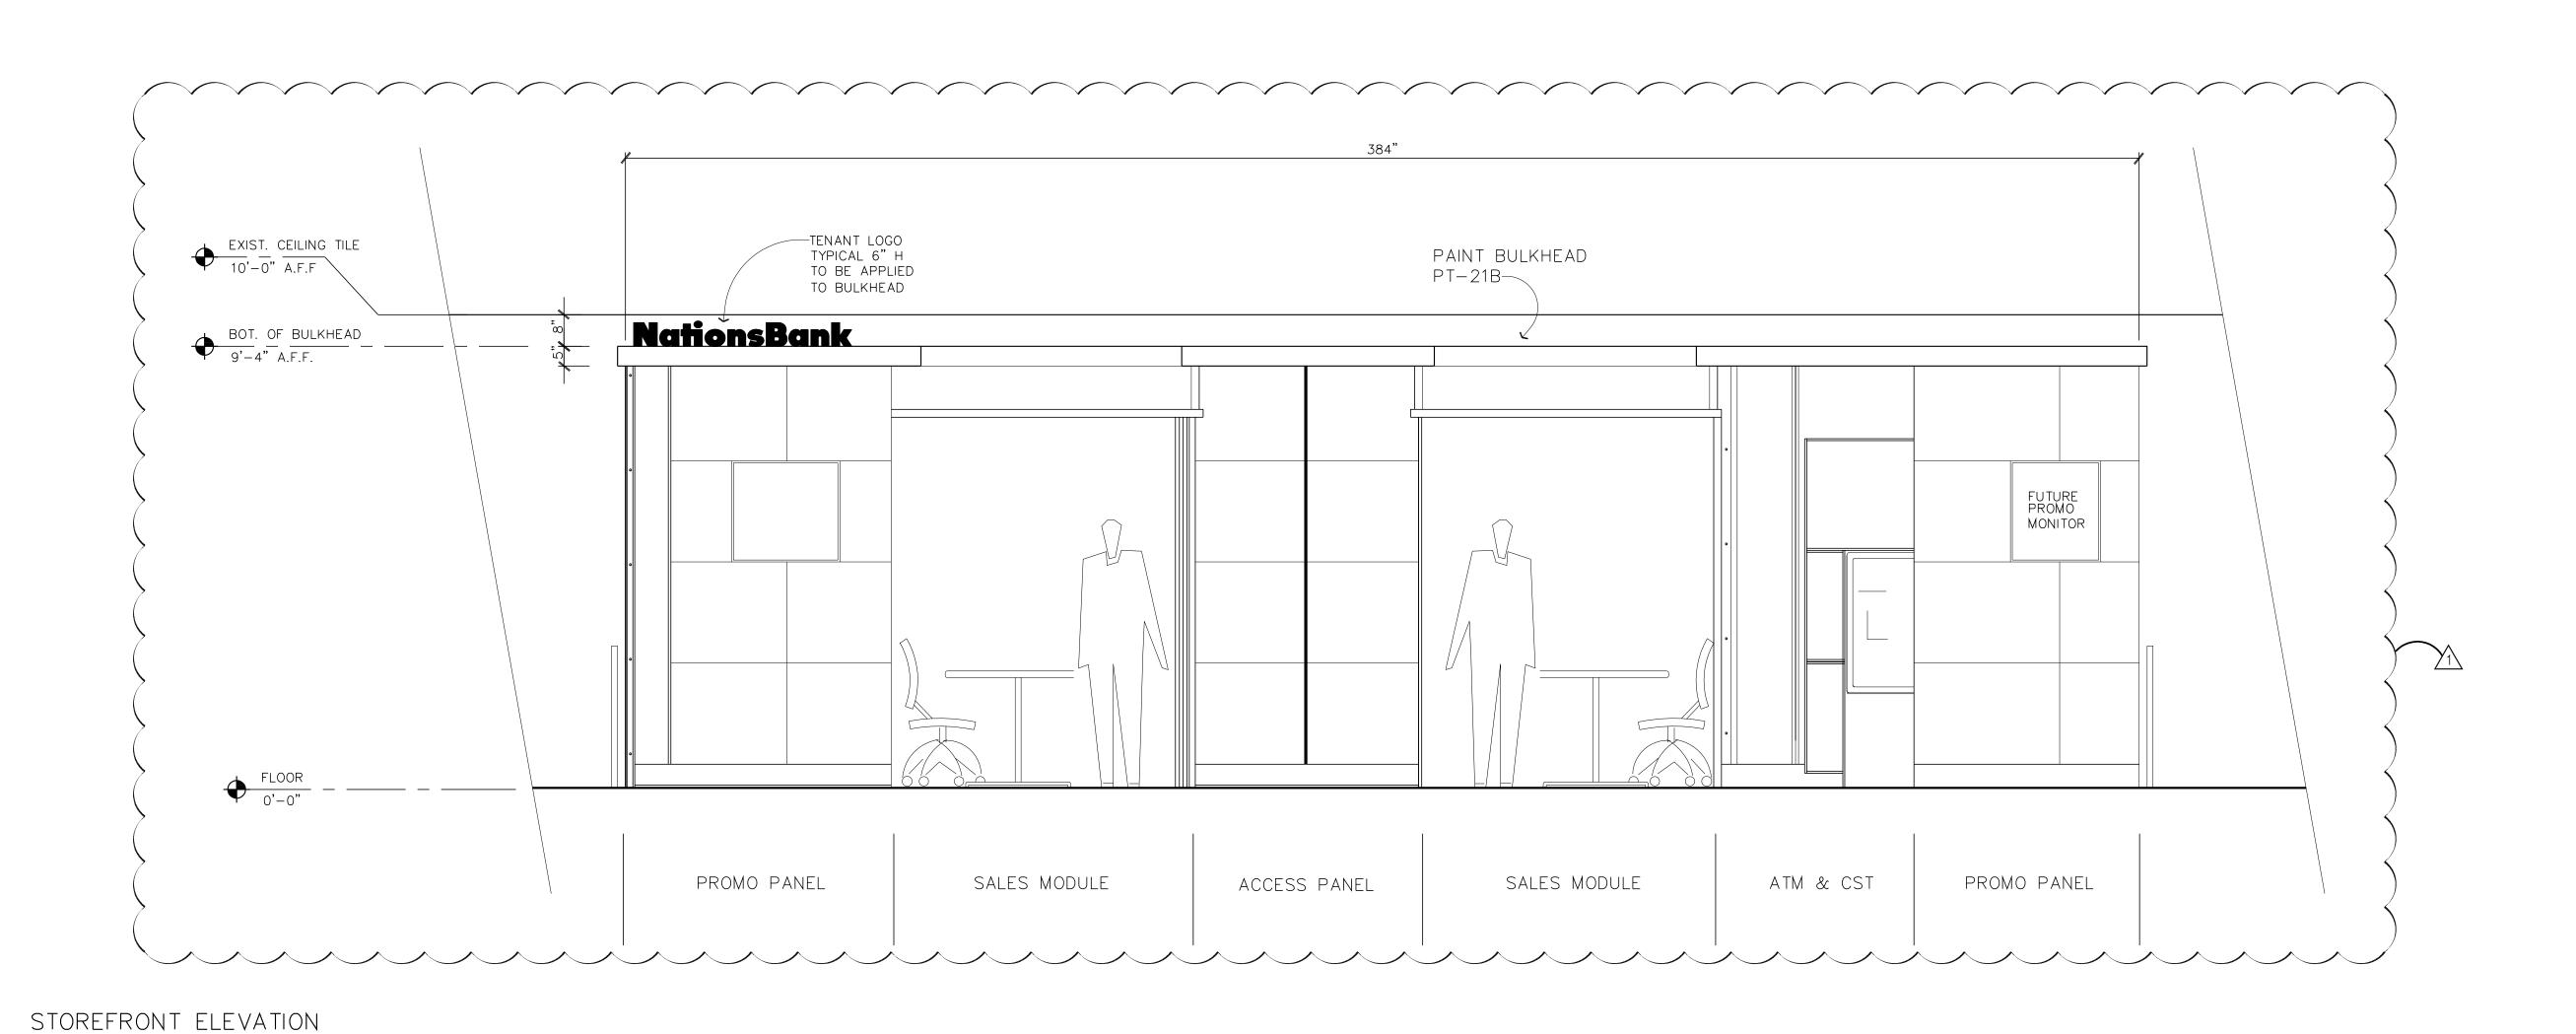

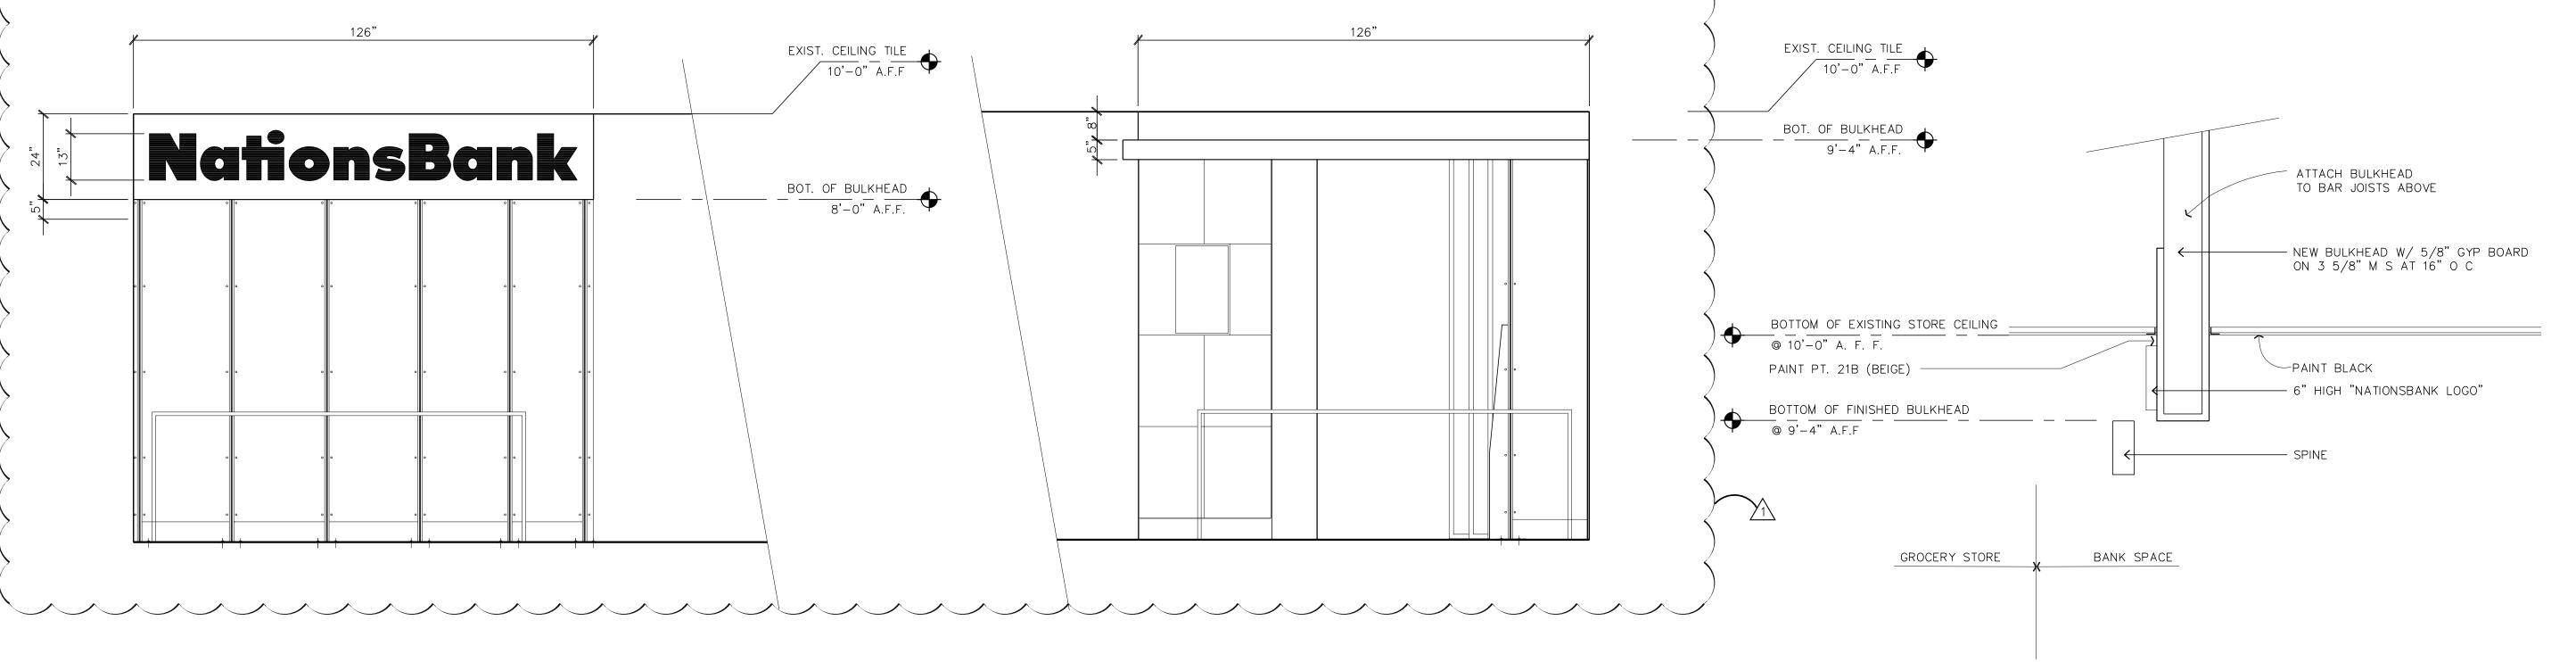

SIDE ELEVATION

1/2" = 1'-0"

SIDE ELEVATION

RationsBank

AT SCHNUCKS, 141 HILLTOWN VILLAGE CTR. CHESTERFIELD, MO 63017-1731



Revision

CARTWALLS

Date No.

9-25-97

Confidential — These drawings are the sole property of the John Ryan Company. No part of these drawings shall be used, copied, or distributed by any person including the client without the prior written permission of John Ryan Company.

STORFRONT ELEVATIONS AND SECTIONS

Scale VARIES

BULKHEAD / PLAM DETAIL


 $1 \ 1/2" = 1'-0"$


Date 9-2-97	Comm. No. 98-04-2409-21
In Charge	TG
Drawn By	RCH
Checked By	TY

Creative Director Approval JRC

Client Approval

A301

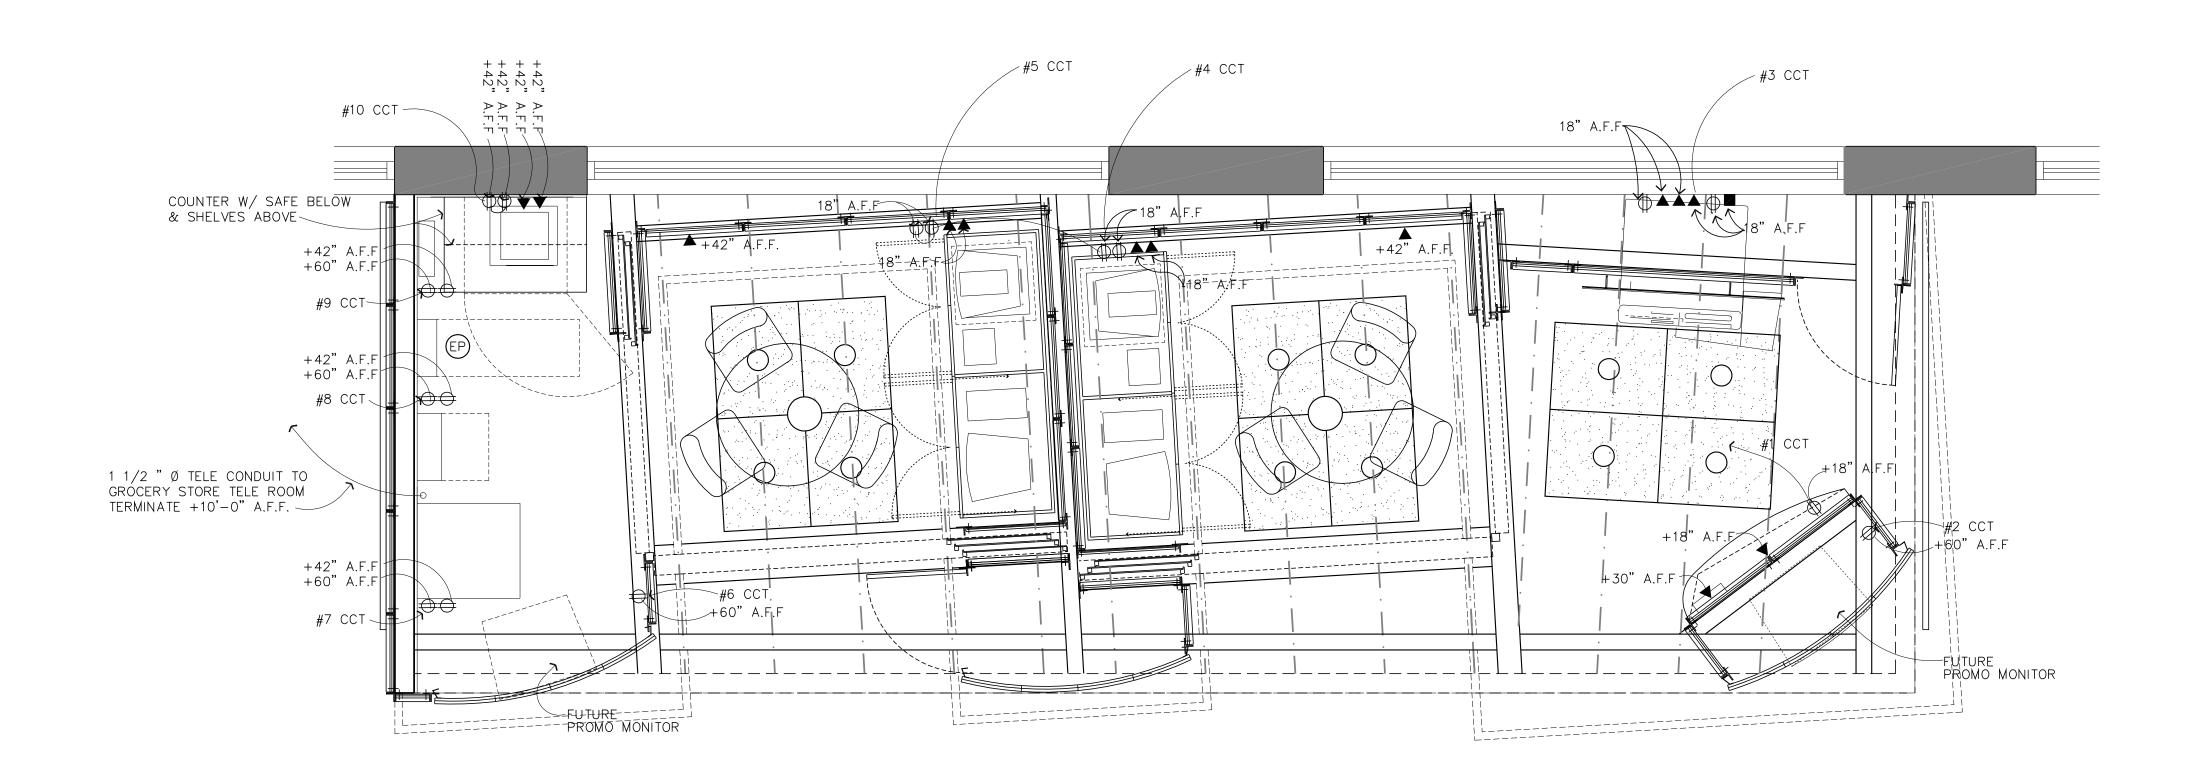

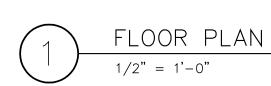

POWER AND COMMUNICATION PLAN SYMBOL KEY:

- QUADPLEX ELECTRICAL RECEPTACLE—
 3/4" CONDUIT STUBBED TO 9'-0" A.F., U.O.N.;
 W/4x4 JUNCTION BOX @ 18" A.F.; U.O.N.
- DUPLEX ELECTRICAL RECEPTACLE—
 1 1/2" CONDUIT STUBBED TO 9'-0" A.F. U.O.N.;
 W/2x4 JUNCTION BOX ⊚ 3'-0" A.F., U.O.N.
- TELECOMMUNICATIONS BY OTHERS
- RELOCATED ELECT. PANEL 100 AMP, 208/120V, 3 PHASE, 24 POLE

RationsBank

AT SCHNUCKS, 141 HILLTOWN VILLAGE CTR. CHESTERFIELD, MO 63017-1731



Revision

CARTWALLS

Date No.

9-25-97 /1

Confidential — These drawings are the sole property of the John Ryan Company. No part of these drawings shall be used, copied, or distributed by any person including the client without the prior written permission of John Ryan Company.

POWER AND COMMUNICATION PLAN

Scale VARIES

Date 9-2-97	Comm. No. 98-04-2409-2
In Charge	TG
Drawn By	RCH

Creative Director Approval JRC

Client Approval

Checked By

E301