

PROJECT:

Re

RIVERSIDE HOTEL
FORT LAUDERALE

620 East Las Olas Blvd.
Ft. Lauderdale, FL 33301
(954) 467-0671
Fax: (954) 462-2148

INTERIOR DESIGNER:

A	N
T	O
DESIGNS	

Anthony Cordeiro
1 Andrews Avenue
Ft. Lauderdale, FL 3330
(954) 220-2201

SEAL:

ALL OTHER DESIGNS, ARRANGEMENTS, PICTURES AND SPECIFICATIONS INDICATED OR REPRESENTED BY THE DRAWING ARE OWNED BY, AND ARE RESERVED TO, THE DESIGNER. NO PART OF THIS DOCUMENT IS TO BE REPRODUCED OR TRANSMITTED IN ANY FORM OR BY ANY MEANS, ELECTRONIC OR MECHANICAL, INCLUDING PHOTOCOPYING, RECORDING, OR BY ANY INFORMATION STORAGE AND RETRIEVAL SYSTEM, WITHOUT PERMISSION IN WRITING FROM THE DESIGNER. NO PART OF THIS DOCUMENT IS TO BE USED FOR CONSTRUCTION OF ANY PROJECT, EITHER WHOLLY OR IN CONNECTION WITH THE SPECIFIED PROJECT. NONE OF THESE IDEAS, PLANS, ARRANGEMENTS, AND SPECIFICATIONS SHALL BE USED BY OR DISCLOSED TO ANY PERSON, CORPORATION OR FIRM FOR ANY PURPOSE WHATSOEVER WITHOUT THE WRITTEN PERMISSION OF DYNAMIC TRENDS INC. VISUAL CONTACT WITH THESE PLANS OR SPECIFICATIONS SHALL CONSTITUTE CONCLUSIVE EVIDENCE OF ACCEPTANCE OF THESE RESTRICTIONS.

ALL RIGHTS RESERVED © 2008

ISSUED FOR:

DATE _____

REVISIONS:

No.	DATE	REMARKS
-----	------	---------

[illegible]

SHEET TITLE:

DEMOLITION PLAN

DATE: WINTER 200


SCALE: 1/8" = 1' - 0"

CHECKED BY: _____

JOB NO.: _____

SHEET NO.:

D1.1.1A

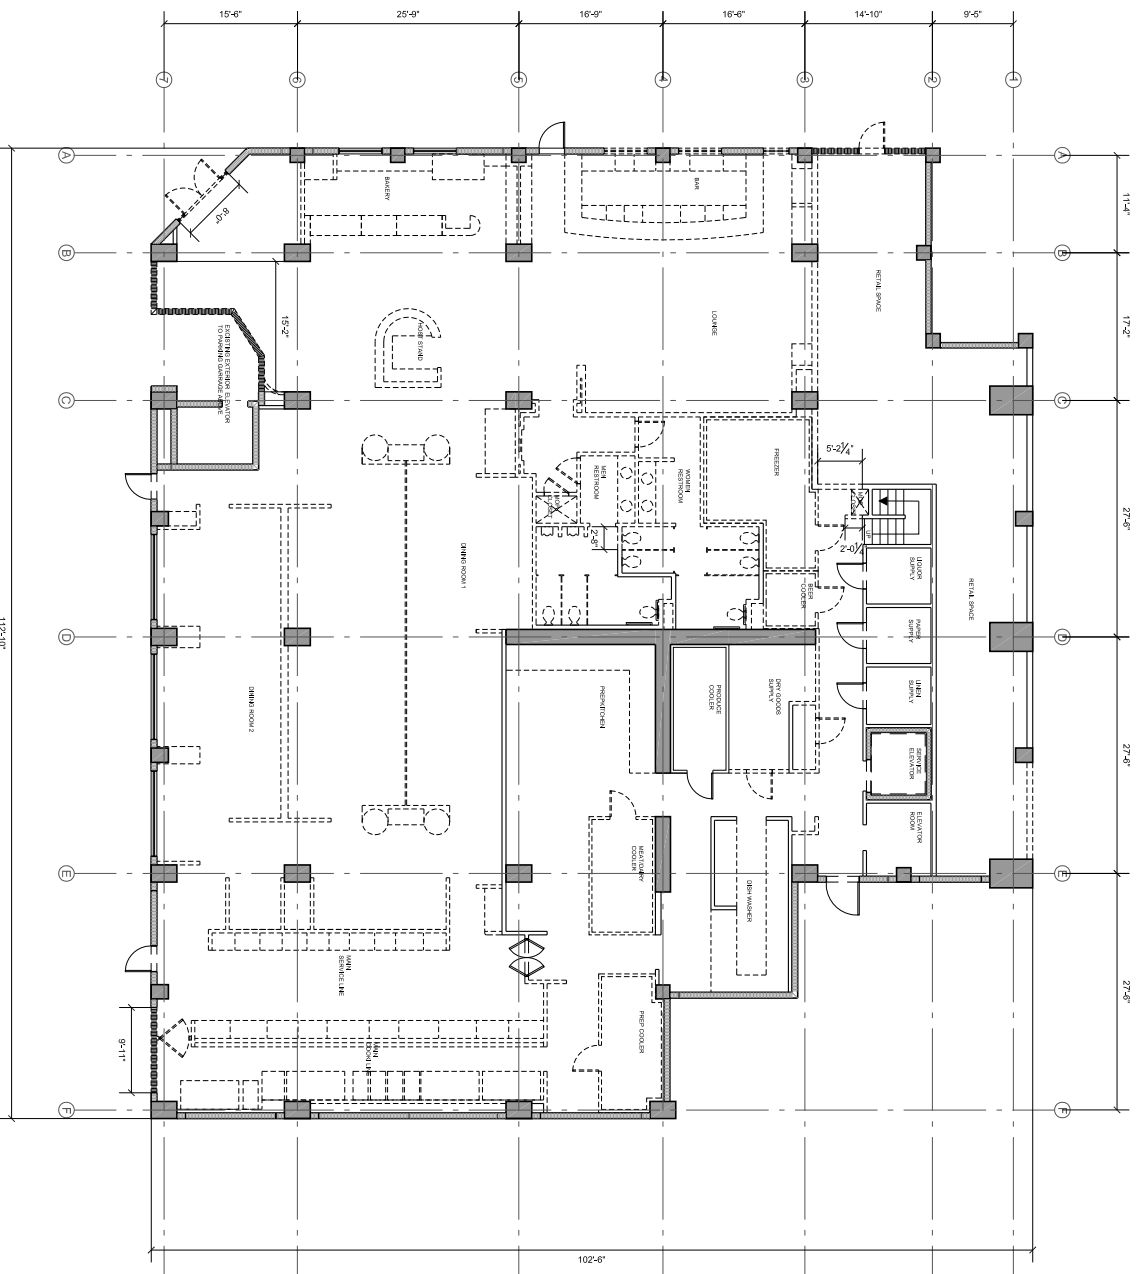

SYMBOL LEGEND	
SYMBOL	DESCRIPTION

GENERAL DEMOLITION NOTES

1. CONTRACTOR SHALL SEPARATE ALL EXISTING MATERIALS.
2. EXISTING MATERIALS SHALL BE REMOVED FROM EXPOSED TO EXPOSURE TO REMOVAL AND EXPOSED TO EXPOSURE TO REMOVAL.
3. ALL PLANT AREAS OF THE BUILDING SHALL BE PROTECTED
4. ALL EXISTING LIGHT FIXTURES, INTERIORS OF THE CEILING TO BE REMOVED INCLUDING ASSOCIATED AND COLUMNS, ETC.
5. SCHEDULED TO BE REMOVED AND REMOVE ALL WALLS.
6. ALL PAPER AND FABRIC WALL COVERINGS ARE TO BE REMOVED
7. ALL EXISTING MATERIALS AND SURFACES PREPARED TO BE REMOVED.
8. ALL EXISTING CARPETING, CERAMIC TILE AND VINYL FLOOR TO BE REMOVED AND SURFACES TO BE PREPARED FOR SCHEDULED LIGHT FIXTURES.
9. REMOVE ALL EXISTING INSULATING CELLS, INCLUDING LIGHT FIXTURES, MECHANICAL UNITS, THE SAFETY DEVICES, EXIT
10. REMOVE ALL TOILET ACCESSORIES AND ANYTHING ELSE
11. REMOVE AND DISPOSED FROM WALLS SCHEDULED TO BE REMOVED AND SAVE ALL OTHER APPLIANCES.



EXISTING DOOR HARDWARE, THRESHOLD AND FRAMES TO BE REMOVED.

EXISTING EXTERIOR WALL TO BE REMOVED
SEE NEW FLOOR PLAN FOR DETAILS.

DENOTES EXISTING WALL TO REMAIN



DEMOLITION PLAN

SCALE: 1/8" = 1'-0"

