



1 FLOOR PLAN
SCALE: 1/4" = 1'-0"

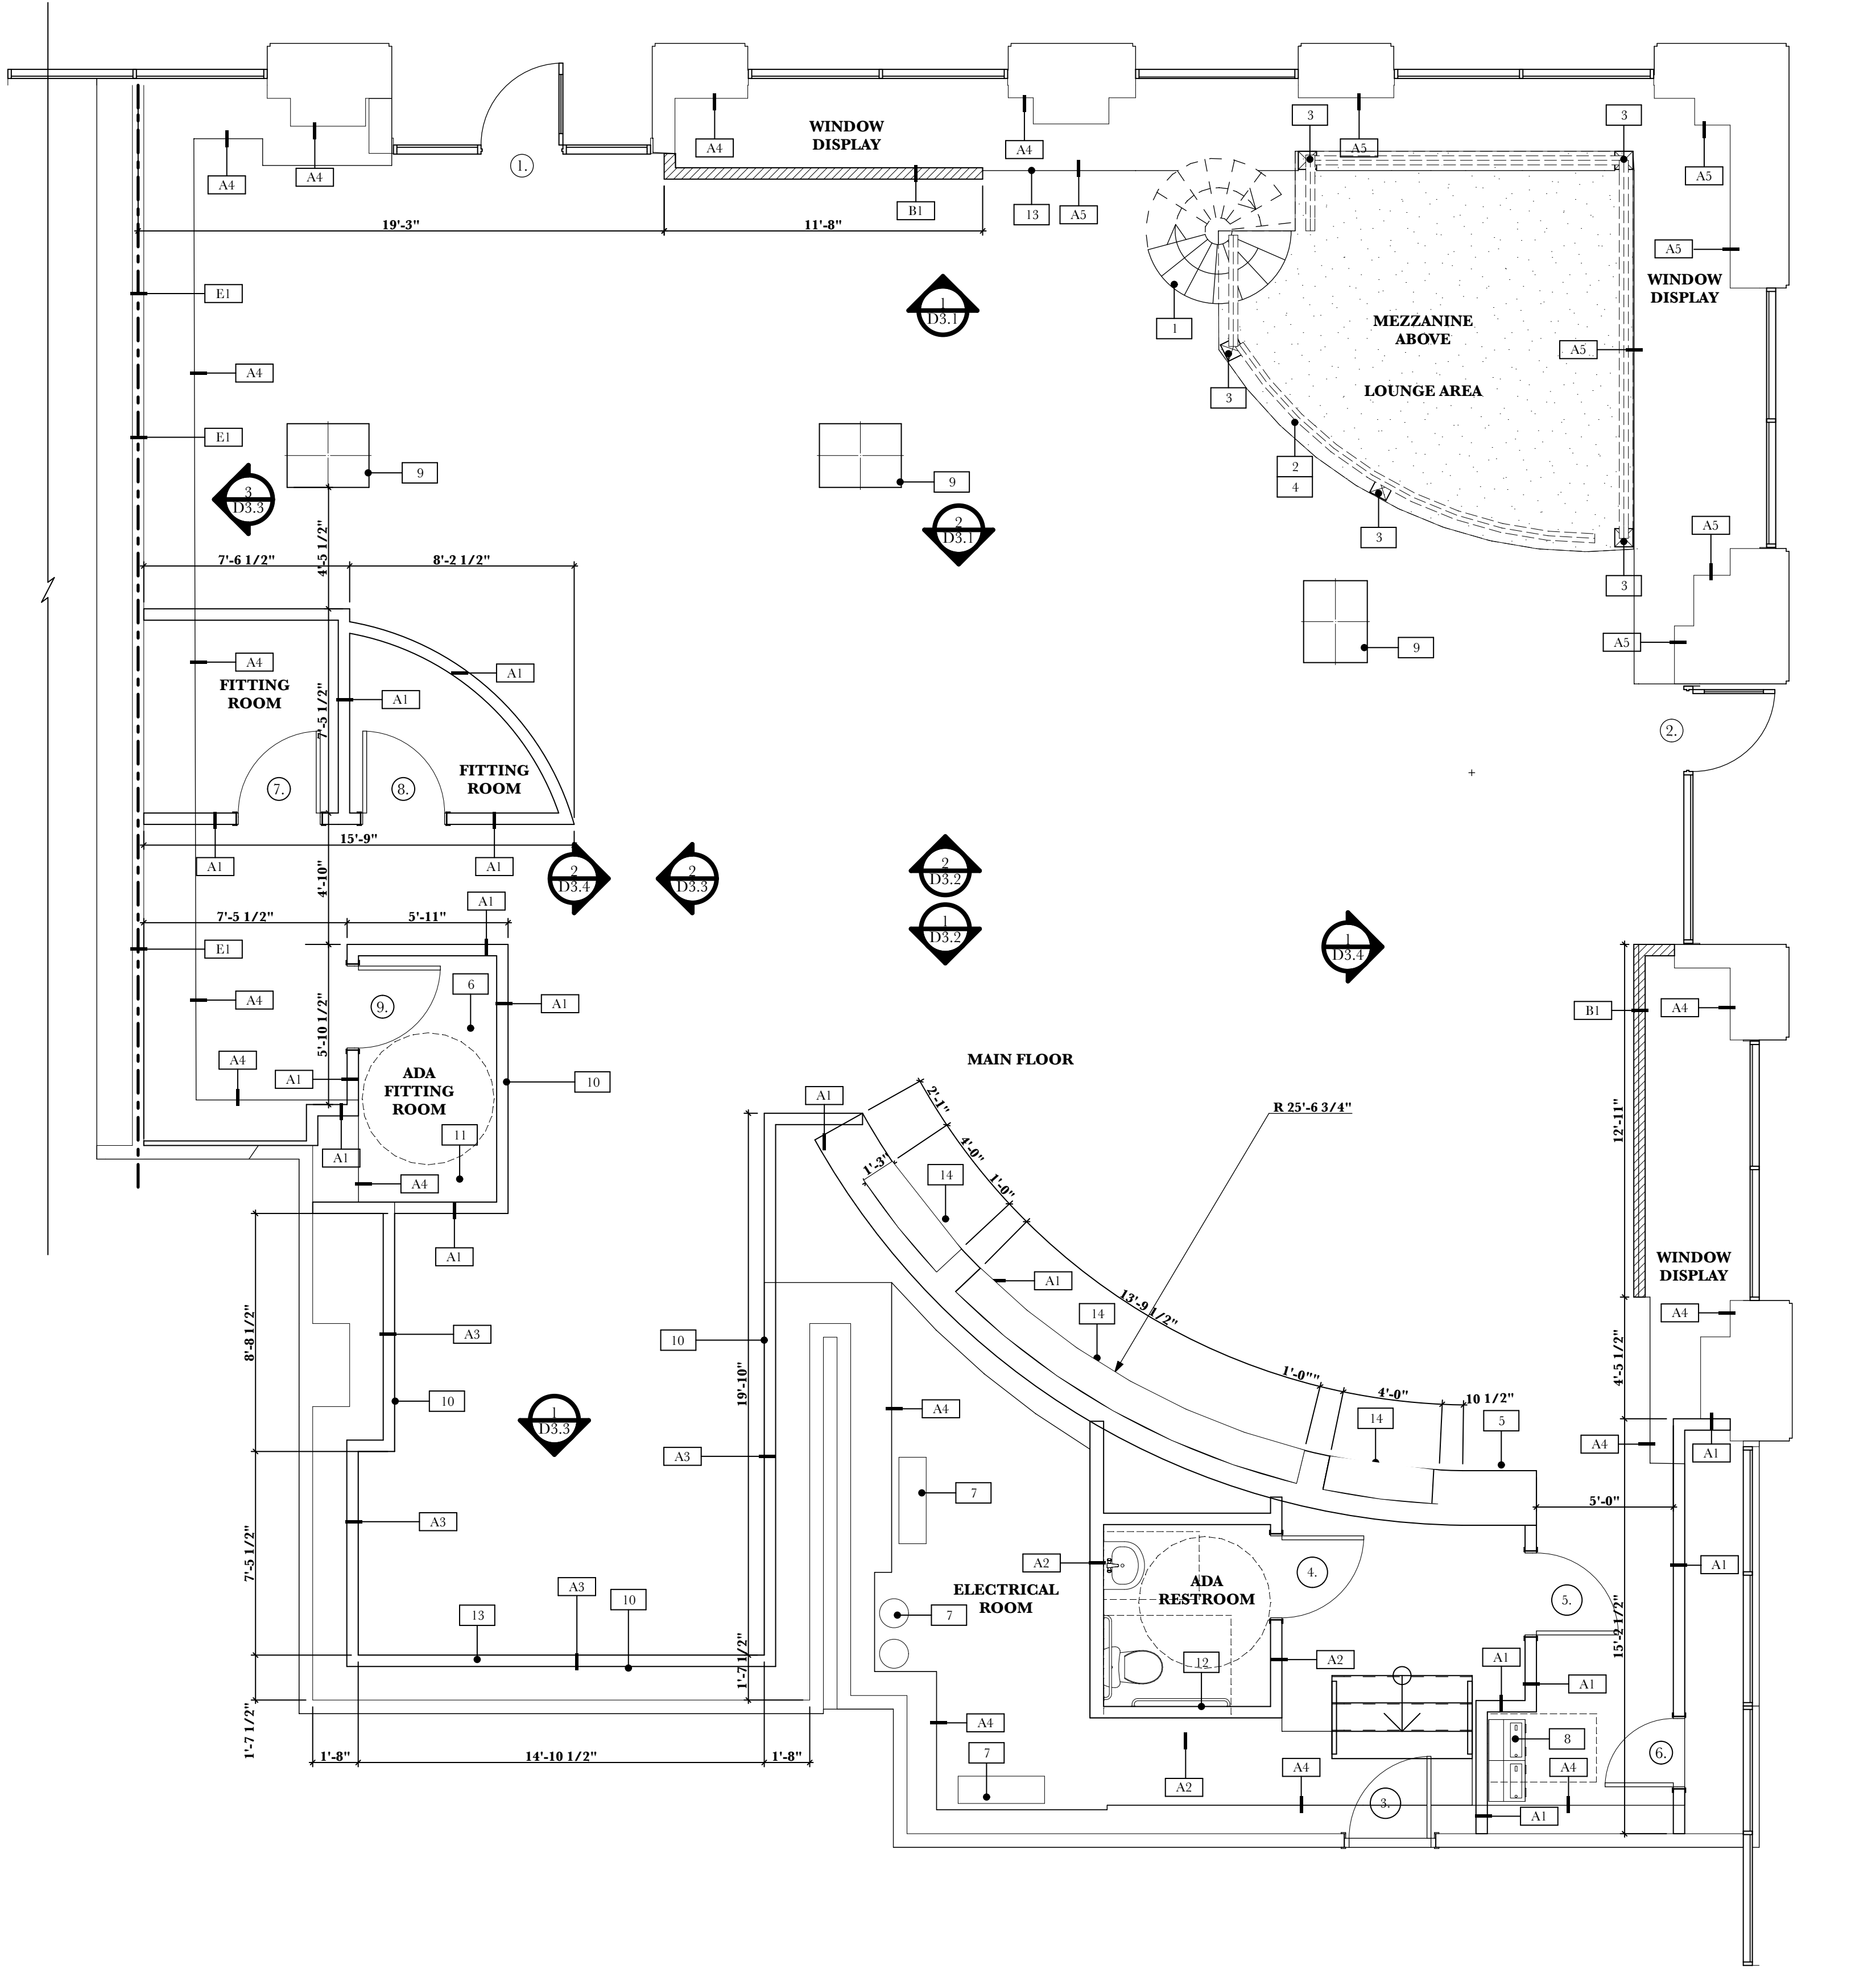

DOOR AND FRAME SCHEDULE										
MARK	DOOR			MATL	FRAME				FIRE RATING	REMARKS
	SIZE				GLZ	DETAIL				
	W	HT	THK			HEAD	JAMB			
1.	3'-0"	7'-0"	0'-1 3/4"	METAL	METAL					
2.	3'-0"	7'-0"	0'-1 3/4"	METAL	METAL					
3.	3'-0"	6'-8"	0'-1 3/4"	METAL	METAL	----	--	EXIST	----	
4.	3'-0"	6'-8"	0'-1 3/4"	SC	WOOD	----	--	0 HR.	PAINTED	
5.	3'-0"	6'-8"	0'-1 3/4"	SC	WOOD	----	--	0 HR.	PAINTED	
6.	2'-6"	6'-8"	0'-1 3/4"	SC	WOOD	----	--	0 HR.	PAINTED	
7.	3'-0"	6'-8"	0'-1 3/4"	SC	WOOD	----	--	0 HR.	PAINTED	
8.	3'-0"	6'-8"	0'-1 3/4"	SC	WOOD	----	--	0 HR.	PAINTED	
9.	3'-0"	6'-8"	0'-1 3/4"	SC	WOOD	----	--	0 HR.	PAINTED	

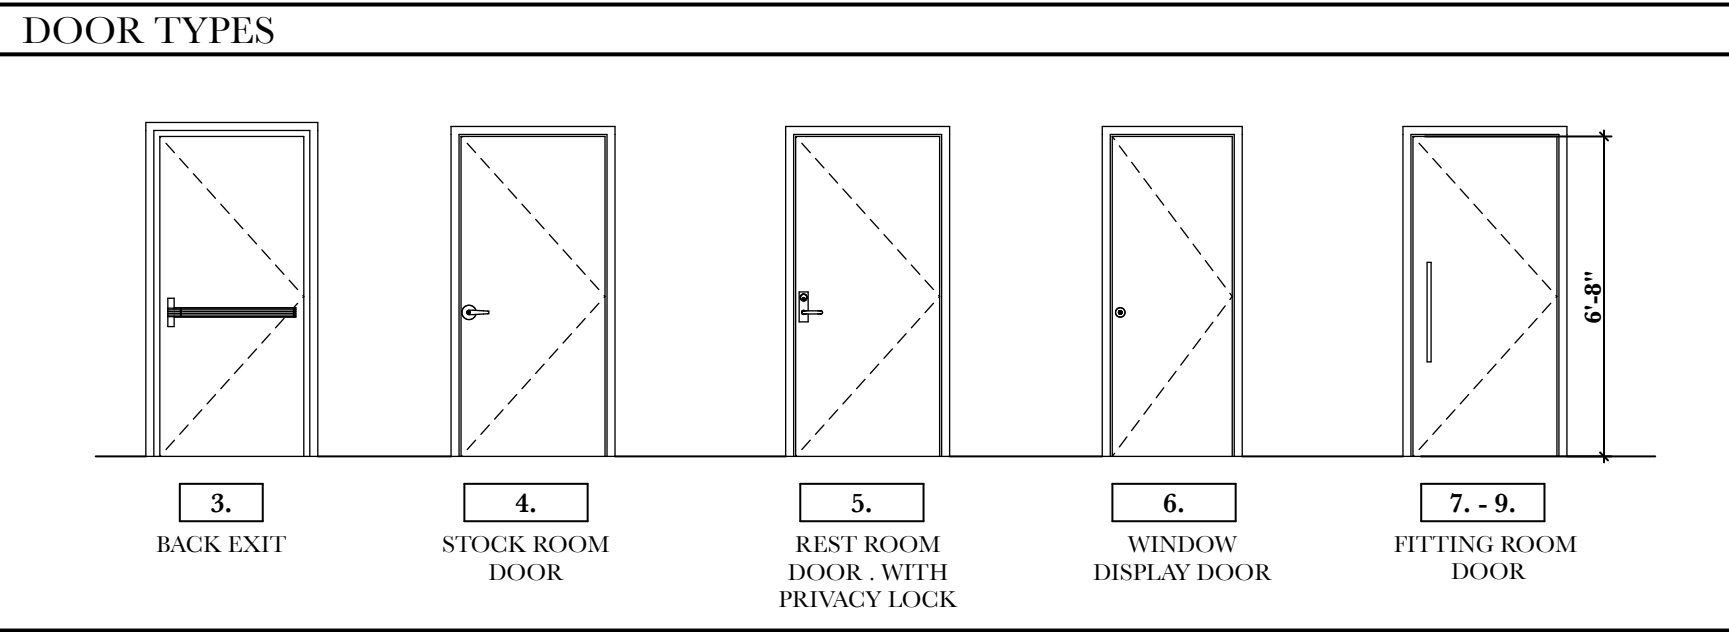

KEY NOTES:

1. SPIRAL STAIRCASE FOR DJ BOOTH ABOVE LOUNGE AREA. REFER TO ARCHITECTURAL DRAWINGS FOR SPECIFICATIONS AND DETAILS.
2. WOOD DECK FOR DJ ABOVE LOUNGE AREA. @ 9'-0" A.F.F.
3. STRUCTURAL COLUMNS TO SUPPORT MEZZANINE.
4. STRUCTURAL ELEMENTS TO SUPPORT MEZZANINE TO BE PROVIDED. REFER TO ARCHITECTURAL DRAWINGS FOR FURTHER DETAIL.
5. CURVED WALL FOR SHOE DISPLAY. REFERE TO ELEVATIONS AND DETAILS.
6. ADA FITTING ROOM, 5'-4" CLEAR FLOOR AREA.
7. EXISTING ELECTRICAL AND PLUMBING.
8. HANDICAPPED ACCESSIBLE. DRINKING FOUNTAINS, HIGH AND LOW PROVIDED.
9. EXISTING CONCRETE COLUMNS AND EXTERIOR WALLS TO BE POLISHED AND SEALED.
10. BACKING FOR WALL MOUNTED PANELS / AND ANY WALL MOUNTED ELEMENTS. REFER TO ELEVATIONS FOR HEIGHTS.
11. WALL MOUNTED BENCH, TO MEET ADA REQUIREMENTS.
12. RESTROOM ACCESSORIES TO MEET ALL ADA REQUIREMENTS.
13. GRADE BEAM TO BE FURRED. REFER TO FINISH SCHEDULE FOR FINISH INFORMATION.
14. DISPLAY AREAS BUILT-IN WITH SHELVING. REFERE TO ELEVATIONS AND DETAIL FOR MORE INFORMATION.

WALL TYPES:

- E1 EXISTING DEMISING WALL.
- A1 TYPICAL INTERIOR PARTITION TO EXISTING DECK.
- A2 TYPICAL INTERIOR PARTITION / WITH DUROCK
- A3 6" THICK FURRING AT EXISTING WALLS TO CEILING
- A4 2" THICK FURRING AT EXISTING WALLS AND BEAM.
- A5 2" THICK FURRING AT EXISTING WALLS AND BEAM WITH ADDITIONAL BRICK VENEER FINISH.
- B1 TYPICAL INTERIOR PARTITION UP TO 10'-6" A.F.F. REFER TO PLANS FOR DECORATIVE MOLDING INFORMATION.

GENERAL NOTES:

1. FLOOR PLAN WAS DEVELOPED USING SHELL DRAWINGS PROVIDED BY CUHACI AND PETERSON ARCHITECTS, ENGINEERS AND PLANNERS. REFER TO ARCHITECTURAL SET OF PLANS FOR ALL STRUCTURAL INFORMATION.
2. CONTRACTORS SHALL NOT SCALE THESE DRAWINGS FOR CONSTRUCTION PURPOSES. IN THE EVENT OF OMISSION OF NECESSARY DIMENSIONS OR INFORMATION, CONTRACTOR SHALL NOTIFY ARCHITECT. FIGURED AND CALCULATED DIMENSION TAKES PRECEDENCE OVER SCALED MEASUREMENTS. DETAILED DRAWINGS AND LARGER SCALE DRAWINGS TAKE PRECEDENCE OVER SMALLER SCALE DRAWINGS. ALL PLAN DETAILS AND WALL SECTIONS ARE ASSUMED TO BE TYPICAL CONDITIONS UNLESS DETAILED OR NOTED OTHERWISE.
3. VERIFY ALL DIMENSIONS, CONDITIONS, AND GRADES AT JOB SITE. ALL CONTRACTORS SHALL COORDINATE THEIR WORK WITH OTHER TRADES AND REPORT DISCREPANCIES, PRIOR TO THEIR CONSTRUCTION, TO THE ARCHITECT FOR REVIEW AND CLARIFICATION OR ACTION.
4. VERIFY SIZE, LOCATIONS AND CHARACTERISTICS OF ALL EQUIPMENT TO BE FURNISHED WITH MANUFACTURERS OR SUPPLIERS BEFORE BEGINNING CONSTRUCTION.
5. ADD SUFFICIENT BLOCKING IN STUD WALLS TO SUPPORT ALL ITEMS OR EQUIPMENT SHOWN OR SPECIFIED TO BE ATTACHED TO THE WALLS. PROVIDE ADDITIONAL STRUCTURAL SUPPORT (ANGLES, CHANNELS, ETC.) WITHIN WALLS WHERE THE WEIGHT OF ATTACHED ITEMS OR EQUIPMENT IS TOO GREAT TO BE SUPPORTED BY METAL STUDS. PROVIDE BLOCKING FOR OWNER FURNISHED OR INSTALLED ITEMS.
6. INSTALL METAL TRIM IN ALL GYPSUM BOARD EDGES ABUTTING OTHER MATERIALS OR STOPPING SHORT OF OTHER MATERIALS TO FORM A REVEAL OR RECESS.
7. ALL PRODUCTS UTILIZED IN THIS CONSTRUCTION SHALL BE ASBESTOS FREE.
8. TRANSITIONS OF DIFFERENT FLOORING MATERIALS AT DOORWAYS SHALL OCCUR AT CENTERLINE OF DOORS TYPICALLY.

WALL SYMBOL LEGEND:

- EXISTING CONSTRUCTION
- NEW CONSTRUCTION TO DECK
- NEW CONSTRUCTION @ 10'-0" A.F.F.
- 1-HR. RATED PARTITION

MARK	REVISION	BY
	PER CLIENT REQ 4.14.08	JMD

FORTY VII CLOTHING

200 S ORANGE AVE. SUITE 101E
ORLANDO, FL 32801

PROJECT NO:	OD7335
DESIGNED BY:	JMD
CHECKED BY:	OGC
SCALE:	1/4"=1'-0"
DATE:	1/29/08

FLORIDA LICENSURE

IB26000750
GLENN CALABRESE

FLOOR PLAN

SHEET NO.

D2.1