




PROPOSED FRONT ELEVATION

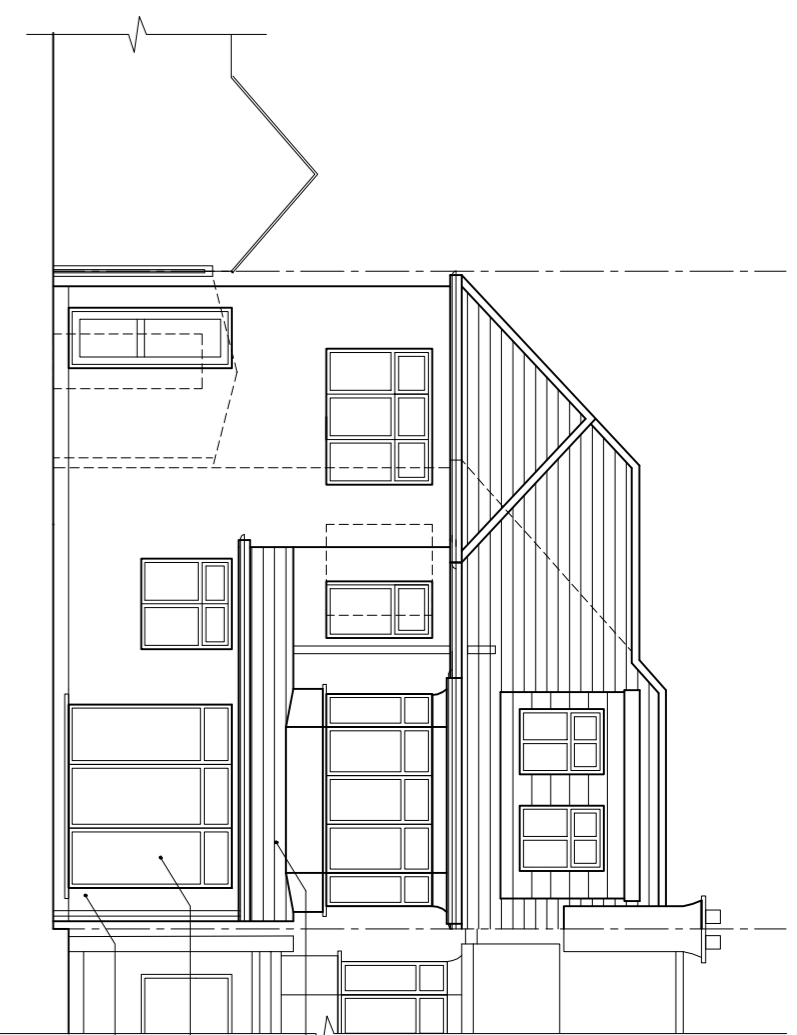


PROPOSED REAR ELEVATION

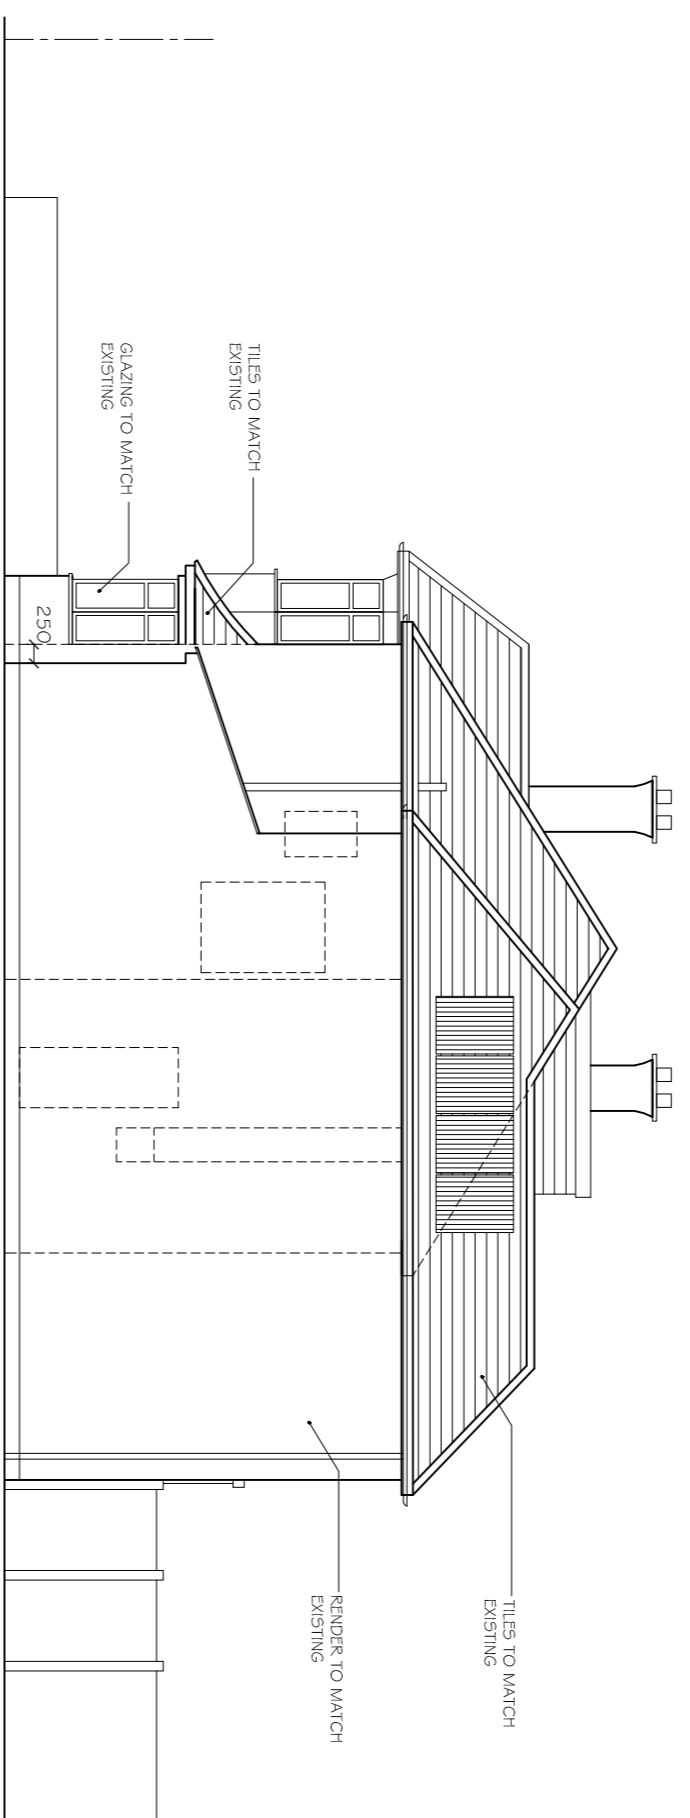

PROPOSED SIDE ELEVATION E1

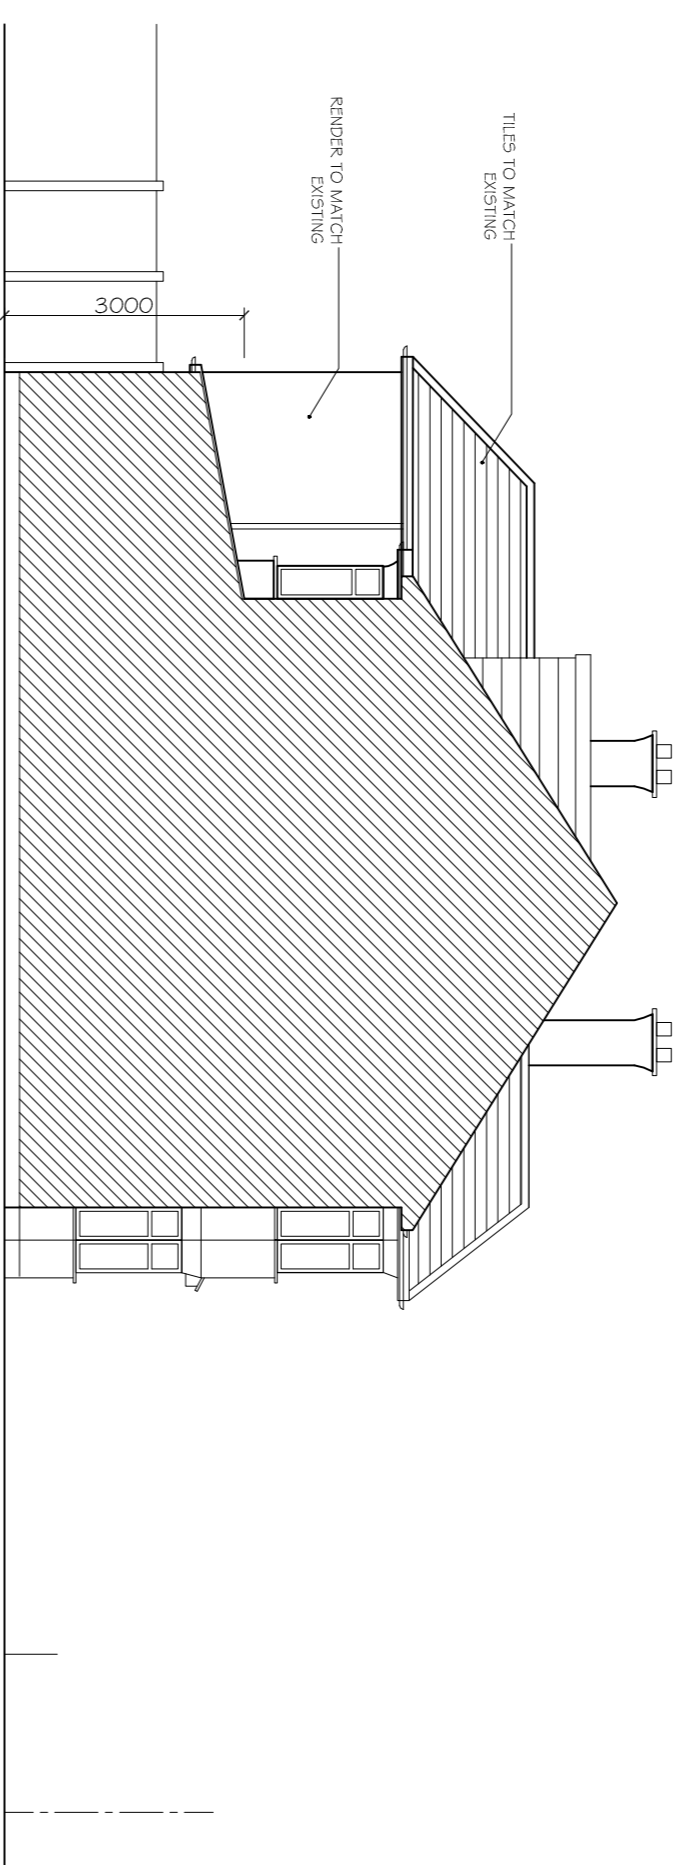


PROPOSED SIDE ELEVATION E2

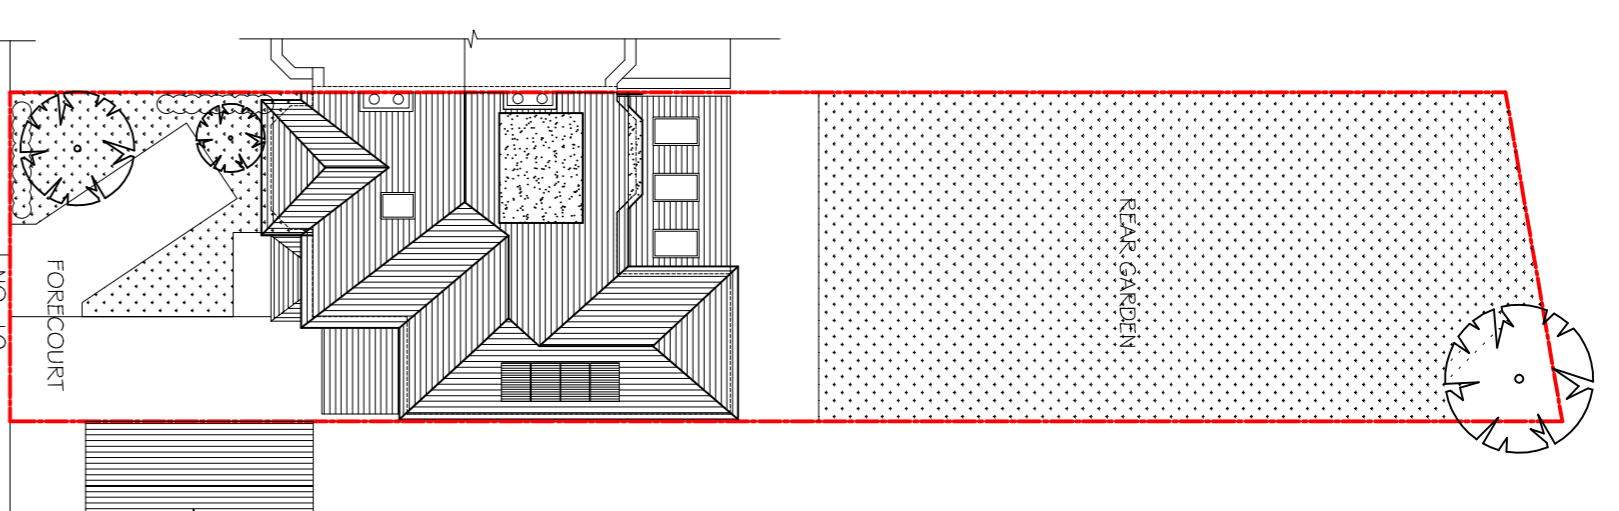


SITE PLAN


0 1 2 5 10 metres  
SCALE BAR 1:200

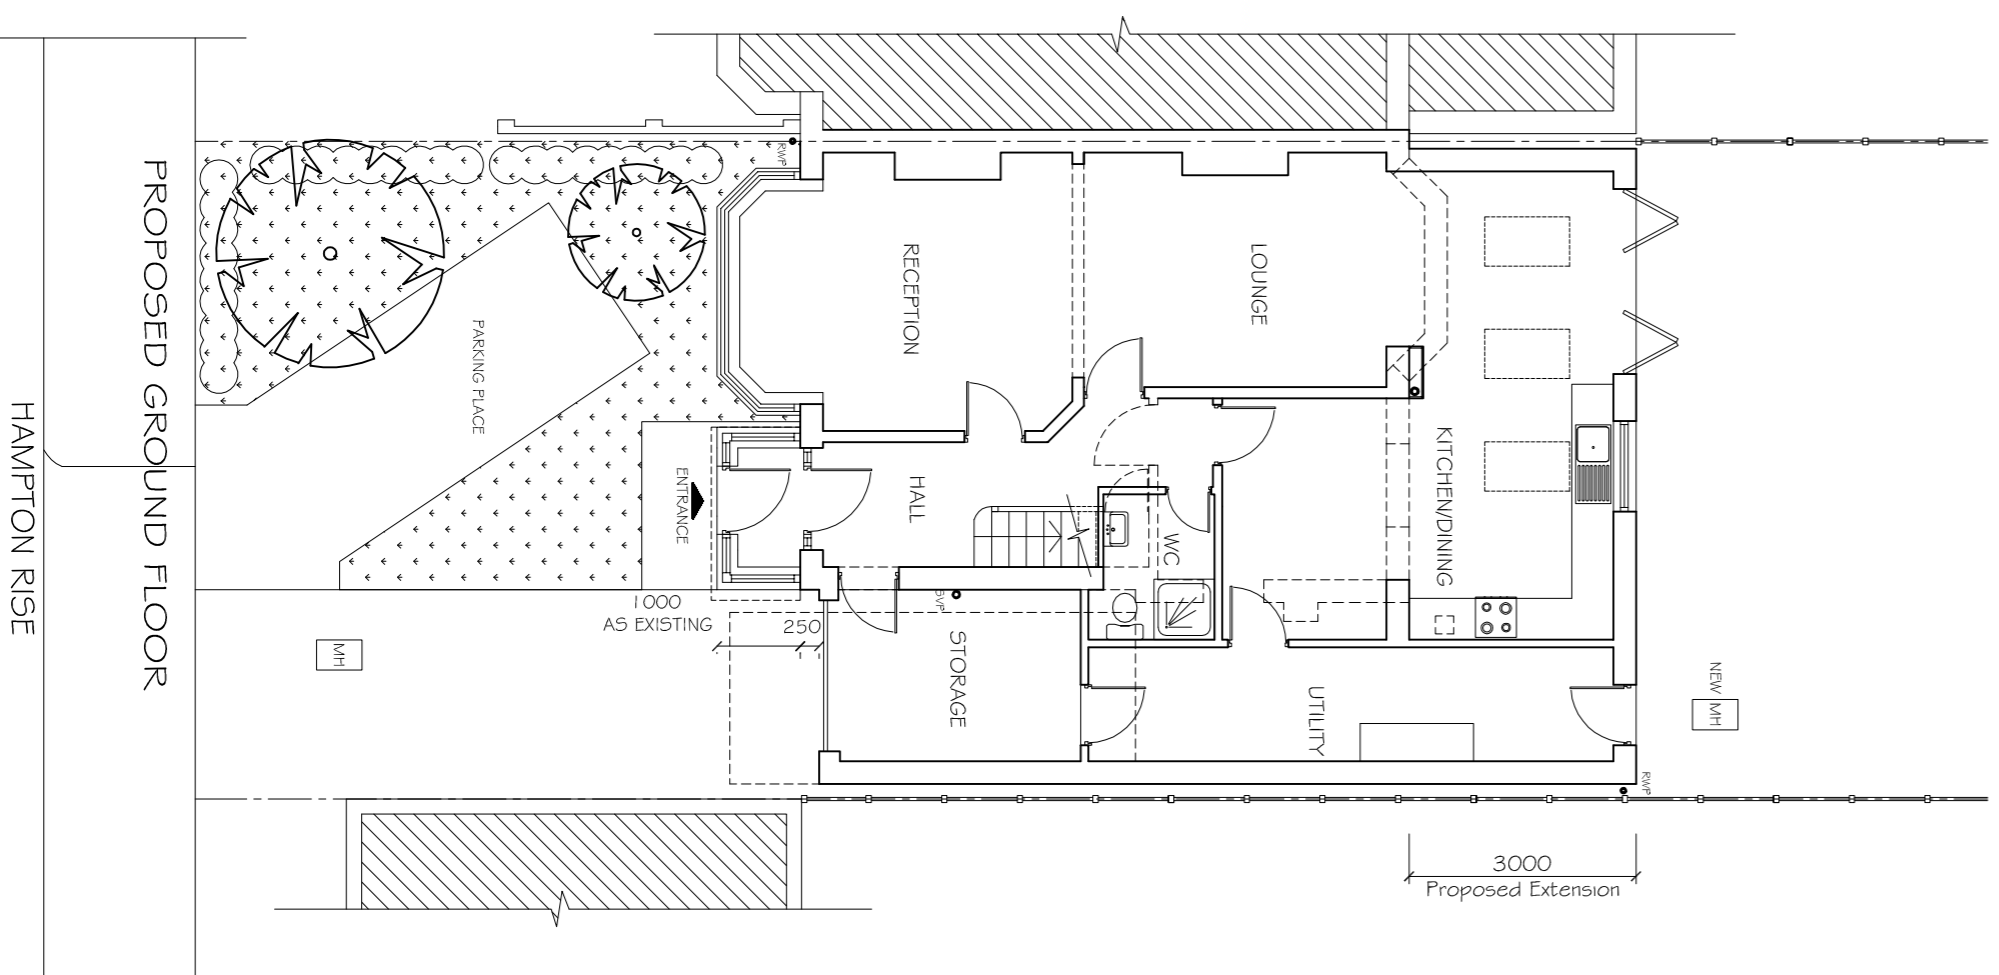


PROPOSED GROUND FLOOR

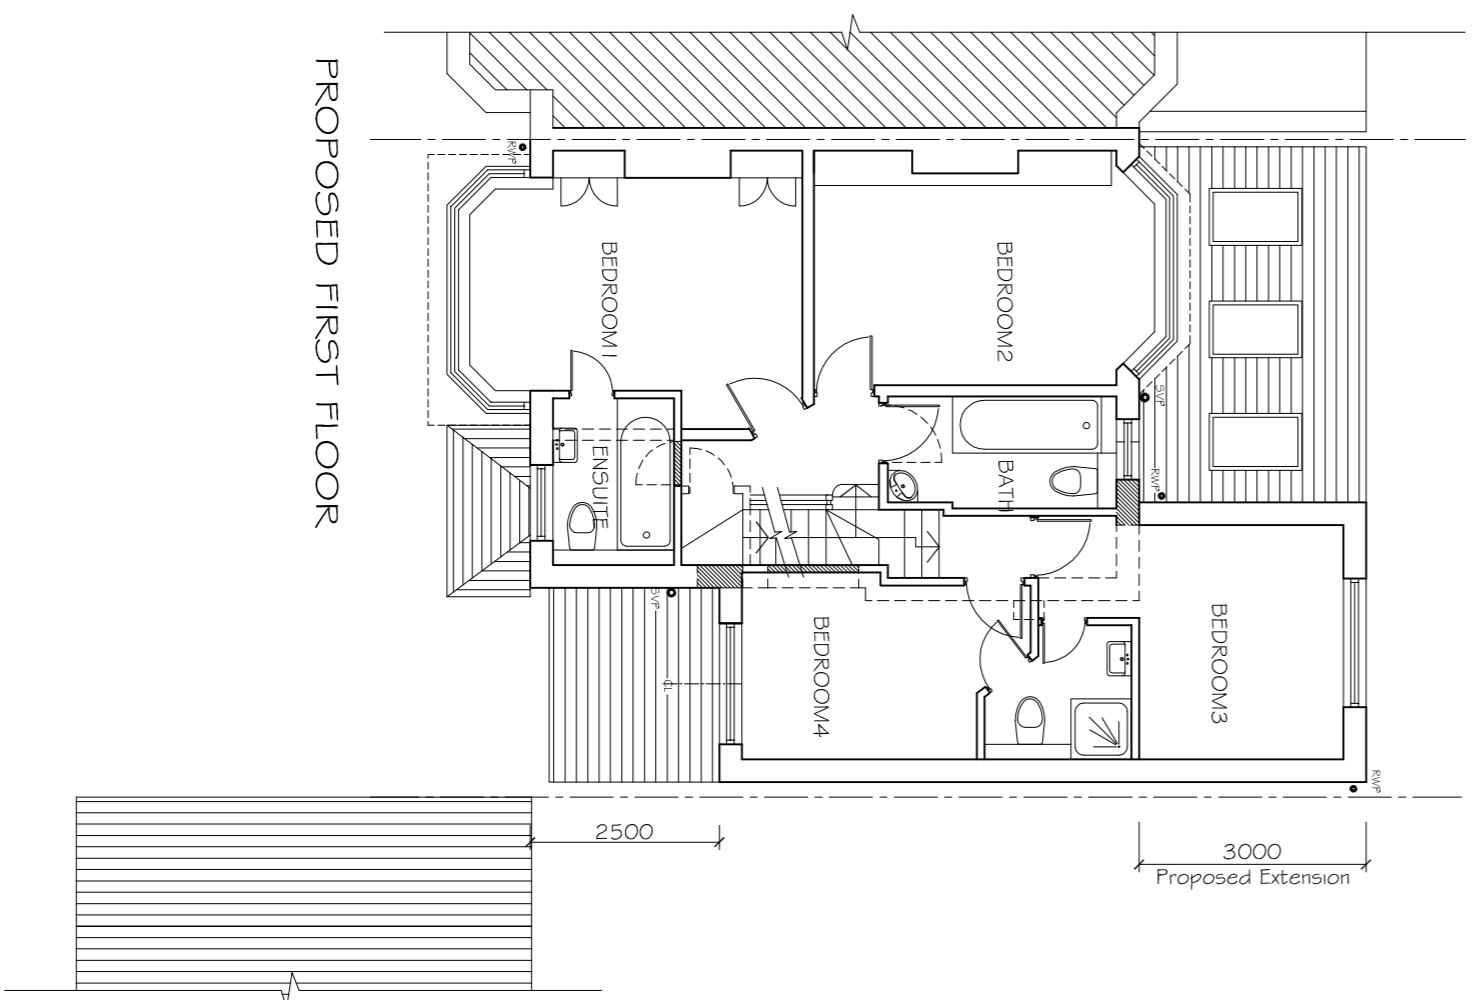

PROPOSED FIRST FLOOR

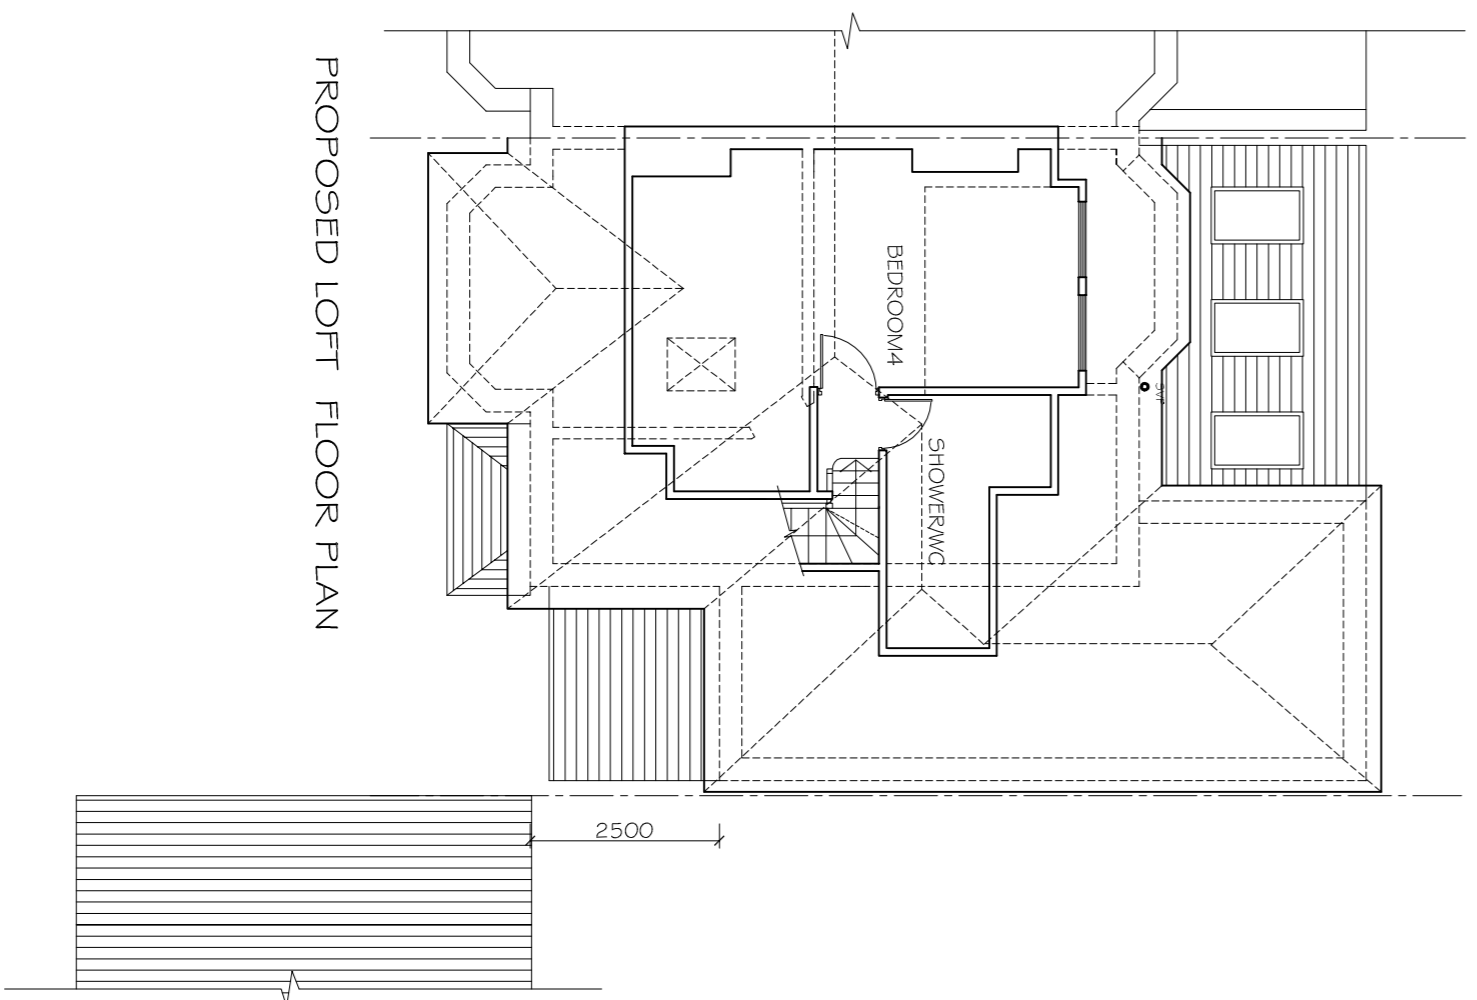


PROPOSED LOFT FLOOR PLAN

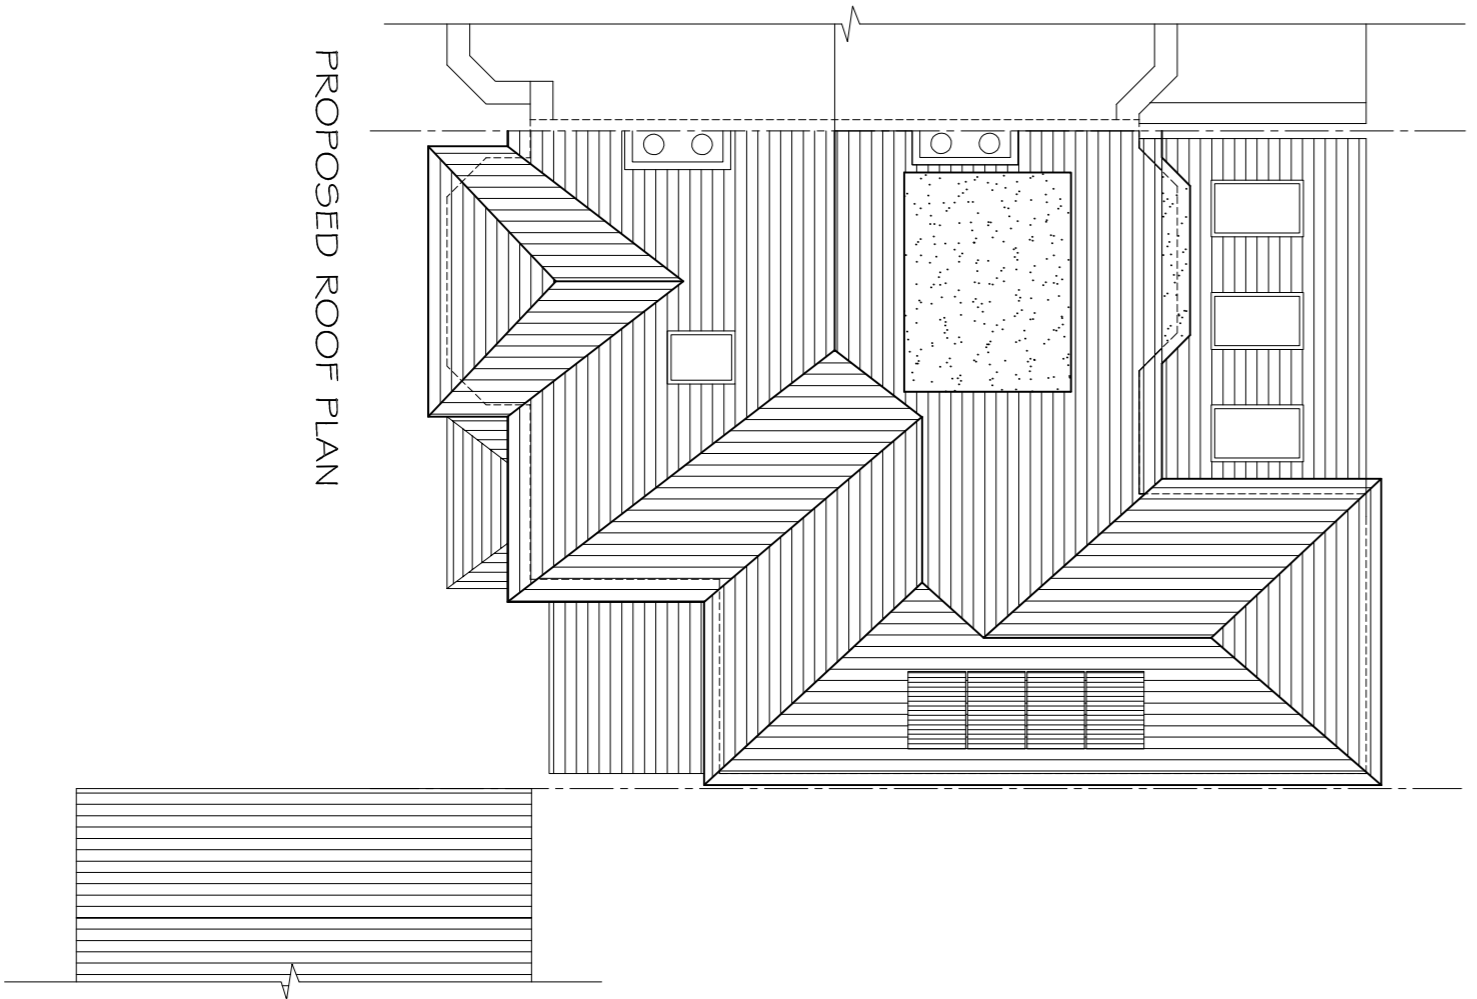

PROPOSED ROOF PLAN

0 1 2 5 10 metres  
SCALE BAR 1:100

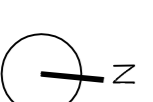

**NOTES**

1. ALL THE DIMENSIONS TO BE CHECKED AT SITE AS WORK COMMENCES.
2. ANY DISCREPANCIES OR OMISSIONS FOUND IN THE DRAWINGS SHALL BE REPORTED TO THE ARCHITECT IMMEDIATELY.
3. FOLLOW WRITTEN DIMENSIONS ONLY AND DO NOT SCALE THE DRAWING.
4. ALL THE DIMENSIONS ARE IN MM UNLESS NOTED OTHERWISE.
5. THIS PROPOSAL MUST NOT BE USED FOR ANY OTHER PURPOSE.
6. NO WORK TO BE CARRIED OUT PRIOR TO THE APPROVAL OF THE DRAWINGS UNDER THE TOWN PLANNING AND COUNTRY PLANNING ACTS AND THE BUILDING REGULATIONS.
7. ALL DIMENSIONS, LEVELS AND DETAIL OF EXISTING STRUCTURE INDICATED ON THE DRAWING TO BE CHECKED ON SITE BY THE MAIN CONTRACTOR BEFORE COMMENCING THE WORK AND ANY VARIANCE NOTED TO BE REPORTED TO A & N ARCHITECTS LTD.
8. A & N ARCHITECTS LTD. TO BE RESPONSIBLE FOR NOTIFYING THE LOCAL AUTHORITY OF THE START OF THE WORK AND FOR ARRANGING REQUIRED STAGE INSPECTIONS TO BE CARRIED OUT BY THE BUILDING INSPECTOR.
9. ALL DIMENSIONS READ IN CONJUNCTION WITH ALL THE STRUCTURAL ENGINEERS' DRAWINGS AND CALCULATIONS.

**REVISION DATA-**

NO.	REV.	DESCRIPTION
14-09-13	REV A	AMENDED PORCH AND SIDE EXTENSION

PROJECT-  
**10 HAMPTON RISE  
HARROW  
HA3 0SB**

DRAWING STATUS  
PLANNING  
DRAWING TITLE  
**PROPOSED FLOOR PLANS &  
SITE PLAN AND ELEVATIONS**

SCALE- 1:100 @A1	DRAWN BY-
DATE- JULY-13	PROJ NO -
DRG NO- AR-P2	REVISION- A
CAD FILE	

ARCHITECTS:  
**A & N ARCHITECTS LTD.**  
40A SOMERSET ROAD  
HARROW  
HA1 4NG

**COPY RIGHT**  
THIS DRAWING IS THE PROPERTY OF A & N ARCHITECTS. AND SHALL NOT BE COPIED, REPRODUCED OR USED FOR THE PURPOSE OTHER THAN WHICH IT HAS BEEN PREPARED.