


GENERAL NOTES

- THE WORK DELINEATED IN THESE DRAWINGS AND DESCRIBED IN THE SPECIFICATIONS SHALL CONFORM TO ALL CODES AND STANDARDS THAT HAVE JURISDICTION. INSTALLATION OF MATERIALS SHALL FOLLOW THE MANUFACTURERS PUBLISHED SPECIFICATIONS OR ACCEPTED TRADE STANDARDS IN ADDITION TO MEETING OR EXCEEDING THE INDICATED DESIGN STANDARDS.
- THESE GENERAL NOTES SHALL APPLY TO ALL DRAWINGS AND GOVERN UNLESS OTHERWISE NOTED OR SPECIFIED.
- NO INFORMATION OR DETAILS ON THE DRAWING OF THIS PROJECT MAY BE USED WITHOUT THE WRITTEN PERMISSION FROM THE DESIGNER.
- DO NOT SCALE DRAWINGS. CONTRACTOR SHALL FIELD VERIFY ALL DIMENSIONS AND EXISTING SITE CONDITIONS IF DISCREPANCIES ARE FOUND CONTRACTOR SHALL NOTIFY THE ARCHITECT IMMEDIATELY.
- UNLESS OTHERWISE SHOWN OR NOTED, ALL TYPICAL DETAILS SHALL BE USED WHERE APPLICABLE.
- SAFETY MEASURES: CONTRACTOR SHALL BE RESPONSIBLE FOR PROVIDING ALL SAFETY MEASURES NECESSARY TO INSURE THE SAFETY OF THE PUBLIC AS WELL AS ALL EMPLOYEES AND SUB-CONTRACTORS. CONSTRUCTION SHALL NOT OBSTRUCT ANY REQUIRED EXIT PASSAGEWAY.
- CONTRACTOR SHALL REFER TO GENERAL NOTES AS DESCRIBED ON EACH DRAWING SHEET AND INCORPORATE AS PART OF THIS SCOPE OF WORK.
- THE GENERAL CONTRACTOR SHALL PERSONALLY INSPECT THE SITE OF THE PROPOSED WORK TO ARRIVE AT A CLEAR UNDERSTANDING OF THE CONDITIONS UNDER WHICH THE WORK IS TO BE DONE. HE SHALL BE HELD TO HAVE COMPARED THE PREMISES AND SITE WITH THE DOCUMENTS AND TO HAVE SATISFIED HIMSELF AS TO THE CONDITIONS OF THE WORK AND ALL DISCREPANCIES SHALL BE REPORTED TO THE ARCHITECT PRIOR TO THE SUBMITTAL OF HIS PROPOSAL. NO EXTRA CONSIDERATION WILL BE ALLOWED BY REASON OF ERROR OR OVERSIGHT ON THE PART OF THE CONTRACTOR OR ON ACCOUNT OF INTERFERENCE BY EITHER OWNER OR OTHER CONTRACTOR'S ACTIVITIES.
- ONE SET OF APPROVED CONSTRUCTION DOCUMENTS ARE TO BE KEPT ON SITE AT ALL TIMES.
- THE STRUCTURAL, MECHANICAL, PLUMBING AND ELECTRICAL DRAWINGS ARE SUPPLEMENTARY TO THE ARCHITECTURAL DRAWINGS. SHOULD THERE BE ANY DISCREPANCIES BETWEEN THE DRAWINGS AND/OR SPECIFICATIONS, THE CONTRACTOR SHALL NOTIFY THE DESIGNER IMMEDIATELY FOR CLARIFICATION. THE CONTRACTOR, AT THE CONTRACTOR'S EXPENSE, SHALL CORRECT WORK INSTALLED IN CONFLICT WITH THESE DRAWINGS.
- ANY DAMAGE DONE BY THE CONTRACTOR TO THE EXISTING BUILDING, EQUIPMENT, OR FURNISHING SHALL BE PATCHED TO MATCH THE EXISTING ADJACENT, UNDAMAGED CONSTRUCTION OR REPAIR TO "LIKE NEW" CONDITION. ALL SUCH PATCHING/REPAIRING SHALL BE DONE AT THE CONTRACTOR'S EXPENSE.
- IT SHALL BE THE CONTRACTOR'S RESPONSIBILITY TO MAKE EXACT DETERMINATIONS AS TO THE LOCATION OF ALL EXISTING UTILITIES. CONTRACTOR SHALL NOT BEGIN WORK UNTIL THIS DETERMINATION HAS BEEN MADE. CONTRACTOR AGREES TO BE FULLY RESPONSIBLE FOR ANY AND ALL DAMAGE THAT MIGHT BE OCCASIONED BY HIS FAILURE TO EXACTLY LOCATED AND PRESERVE EXISTING UTILITIES.
- CONTRACTOR TO COORDINATE ALL MILLWORK INSTALLATIONS WITH MILLWORK CONTRACTOR.
- CONTRACTOR TO PROTECT ALL MILLWORK DURING CONSTRUCTION.
- ALL DIMENSIONS ARE FROM FINISH SURFACE TO FINISH SURFACE UNLESS OTHERWISE NOTED.
- ALL EXTERIOR WINDOWS AND DOORS REMAIN THE SAME.

GENERAL VESSEL DATA

- FORMERLY M/Y ANSON BELL
- 2002 TRI-DECK PALMER JOHNSON
- ALL ALUMINUM DISPLACEMENT YACHT
- 156' OVERALL LENGTH
- TWIN CATERPILLAR 3508B DIESEL ENGINES
- CRUISING SPEED OF 13.5 KNOTS
- 4,000 MILE NAUTICAL MILE RANGE
- LIVABLE SQUARE FOOTAGE: 6,572

DISCIPLINE—**00.0.0**—CATEGORY
SHEET #

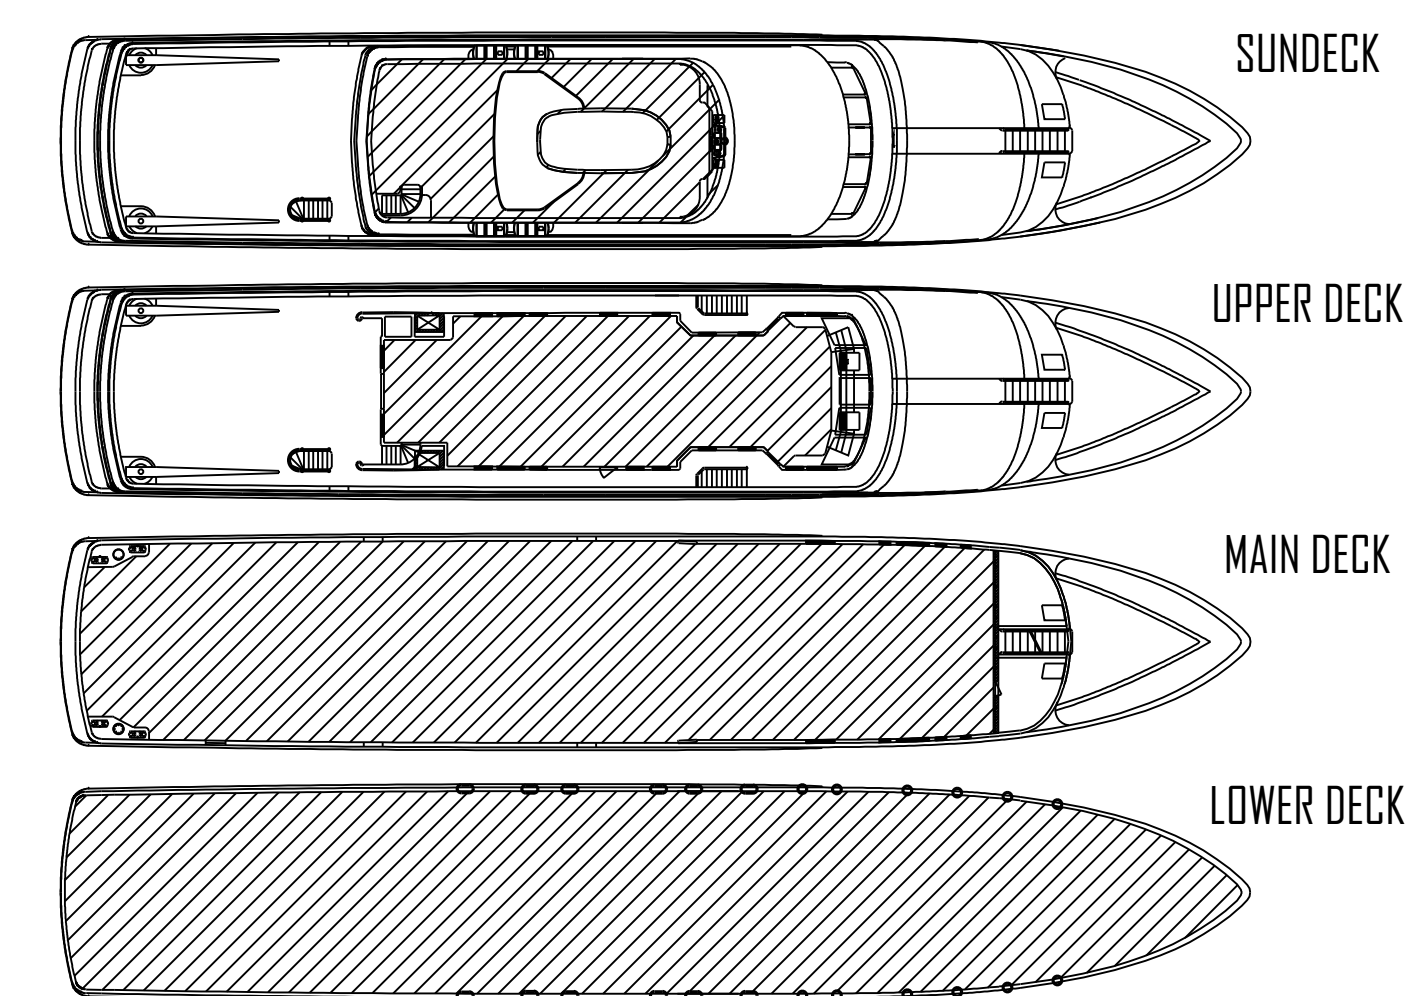

KEY PLAN - NTS.


SYMBOLS	
	ELEVATION KEY SHEET NUMBER
	ROOM NAME ROOM NUMBER
	BUILDING SECTION KEY SHEET NUMBER
	DETAIL NUMBER SHEET NUMBER
	ANGLE
	CENTERLINE
	PERPENDICULAR
	ROUND OR DIAMETER
	PLYWOOD
	BATT INSULATION
	RIGID INSULATION
	DIMENSIONAL LUMBER
	BLOCKING
	FINISH GRADE WOOD
	WATER CLOSET
	LAVATORY

SHEET INDEX

SHEET #	SHEET TITLE
00.0.1	COVER SHEET 1/4" = 1'-0"
00.0.2	SECONDARY SHEET 1/4" = 1'-0"
01.1.1	DEMOLITION PLAN 1/4" = 1'-0"
01.1.2	DEMOLITION PLAN 1/4" = 1'-0"
01.1.3	DEMOLITION PLAN 1/4" = 1'-0"
01.2.1	FLOOR PLAN 1/4" = 1'-0"
01.2.2	FLOOR PLAN 1/4" = 1'-0"
01.2.3	FLOOR PLAN 1/4" = 1'-0"
01.3.1	ELECTRIC PLAN 1/4" = 1'-0"
01.3.2	ELECTRIC PLAN 1/4" = 1'-0"
01.3.3	ELECTRIC PLAN 1/4" = 1'-0"
01.4.1	REFLECTED CEILING PLAN 1/4" = 1'-0"
01.4.2	REFLECTED CEILING PLAN 1/4" = 1'-0"
01.4.3	REFLECTED CEILING PLAN 1/4" = 1'-0"
01.5.1	FINISH PLAN 1/4" = 1'-0"
01.5.2	FINISH PLAN 1/4" = 1'-0"
01.5.3	FINISH PLAN 1/4" = 1'-0"
01.6.1	FURNITURE PLAN 1/4" = 1'-0"
01.6.2	FURNITURE PLAN 1/4" = 1'-0"
01.6.3	FURNITURE PLAN 1/4" = 1'-0"
02.1.1	ELEVATIONS 1/4" = 1'-0"
02.2.1	SECTIONS 1/4" = 1'-0"
03.1.1	DETAILS 1/4" = 1'-0"

DIMENSION NOTE

DIMENSIONS ARE TAKEN FROM FACE OF FINISH TO FACE OF FINISH, UNLESS OTHERWISE NOTED.

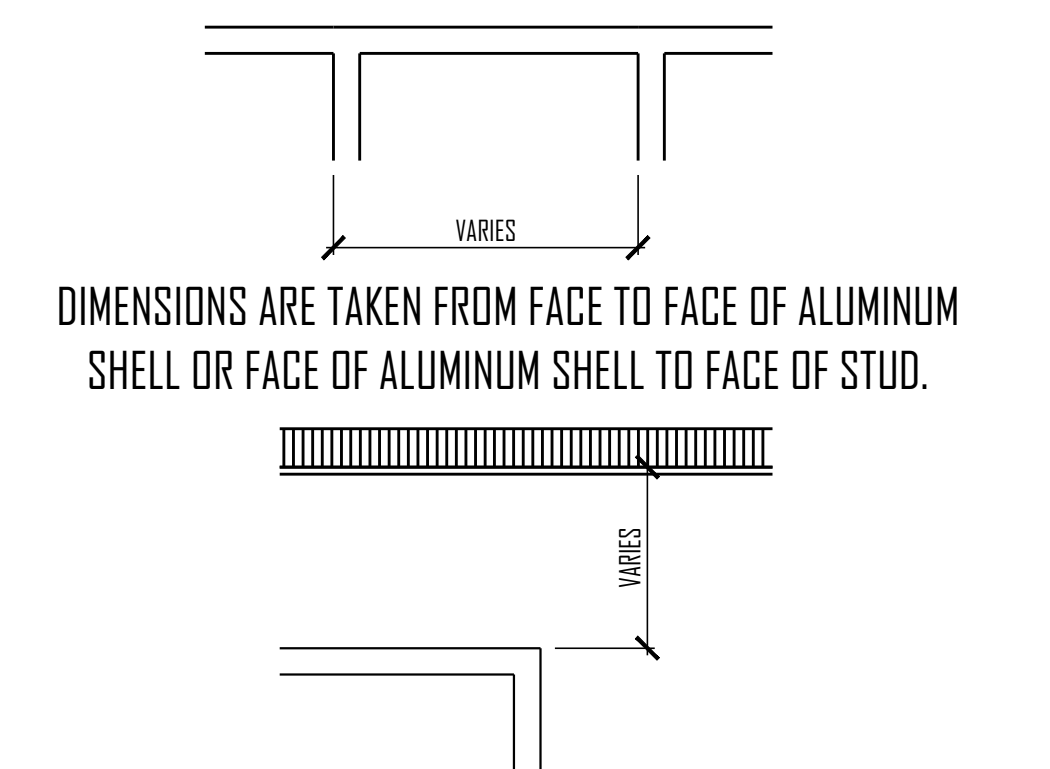

NATALIE MATT
1799 S.E. 17TH STREET
FORT LAUDERDALE, FL 33316

M/Y NECKER QUEST
FOR RICHARD BRANSON
REGISTRY: NECKER ISLAND, BRITISH VIRGIN ISLANDS

DATE OF ISSUE:
DRAWN BY: NATALIE MATT
CHECKED BY:
APPROVED BY:
JOB NUMBER:

REVISIONS:
.....
.....
.....

DISCLAIMERS:
THESE DESIGNS & DRAWINGS ARE THE COPYRIGHTED PROPERTY OF NM DESIGNS & MAY NOT BE REPRODUCED WITHOUT THE WRITTEN CONSENT OF THE INTERIOR DESIGNER.
THE CONTRACTOR SHALL CHECK & VERIFY ALL DIMENSIONS OF THE JOBS & BE RESPONSIBLE FOR THE SAME, REPORTING ANY DISCREPANCIES TO THE INTERIOR DESIGNER BEFORE COMMENCING WORK.
DRAWINGS NOT TO BE SCALED.

SEAL:

SHEET TITLE:
SECONDARY SHEET
SCALE:
N/A

SHEET NUMBER:
00.0.2