
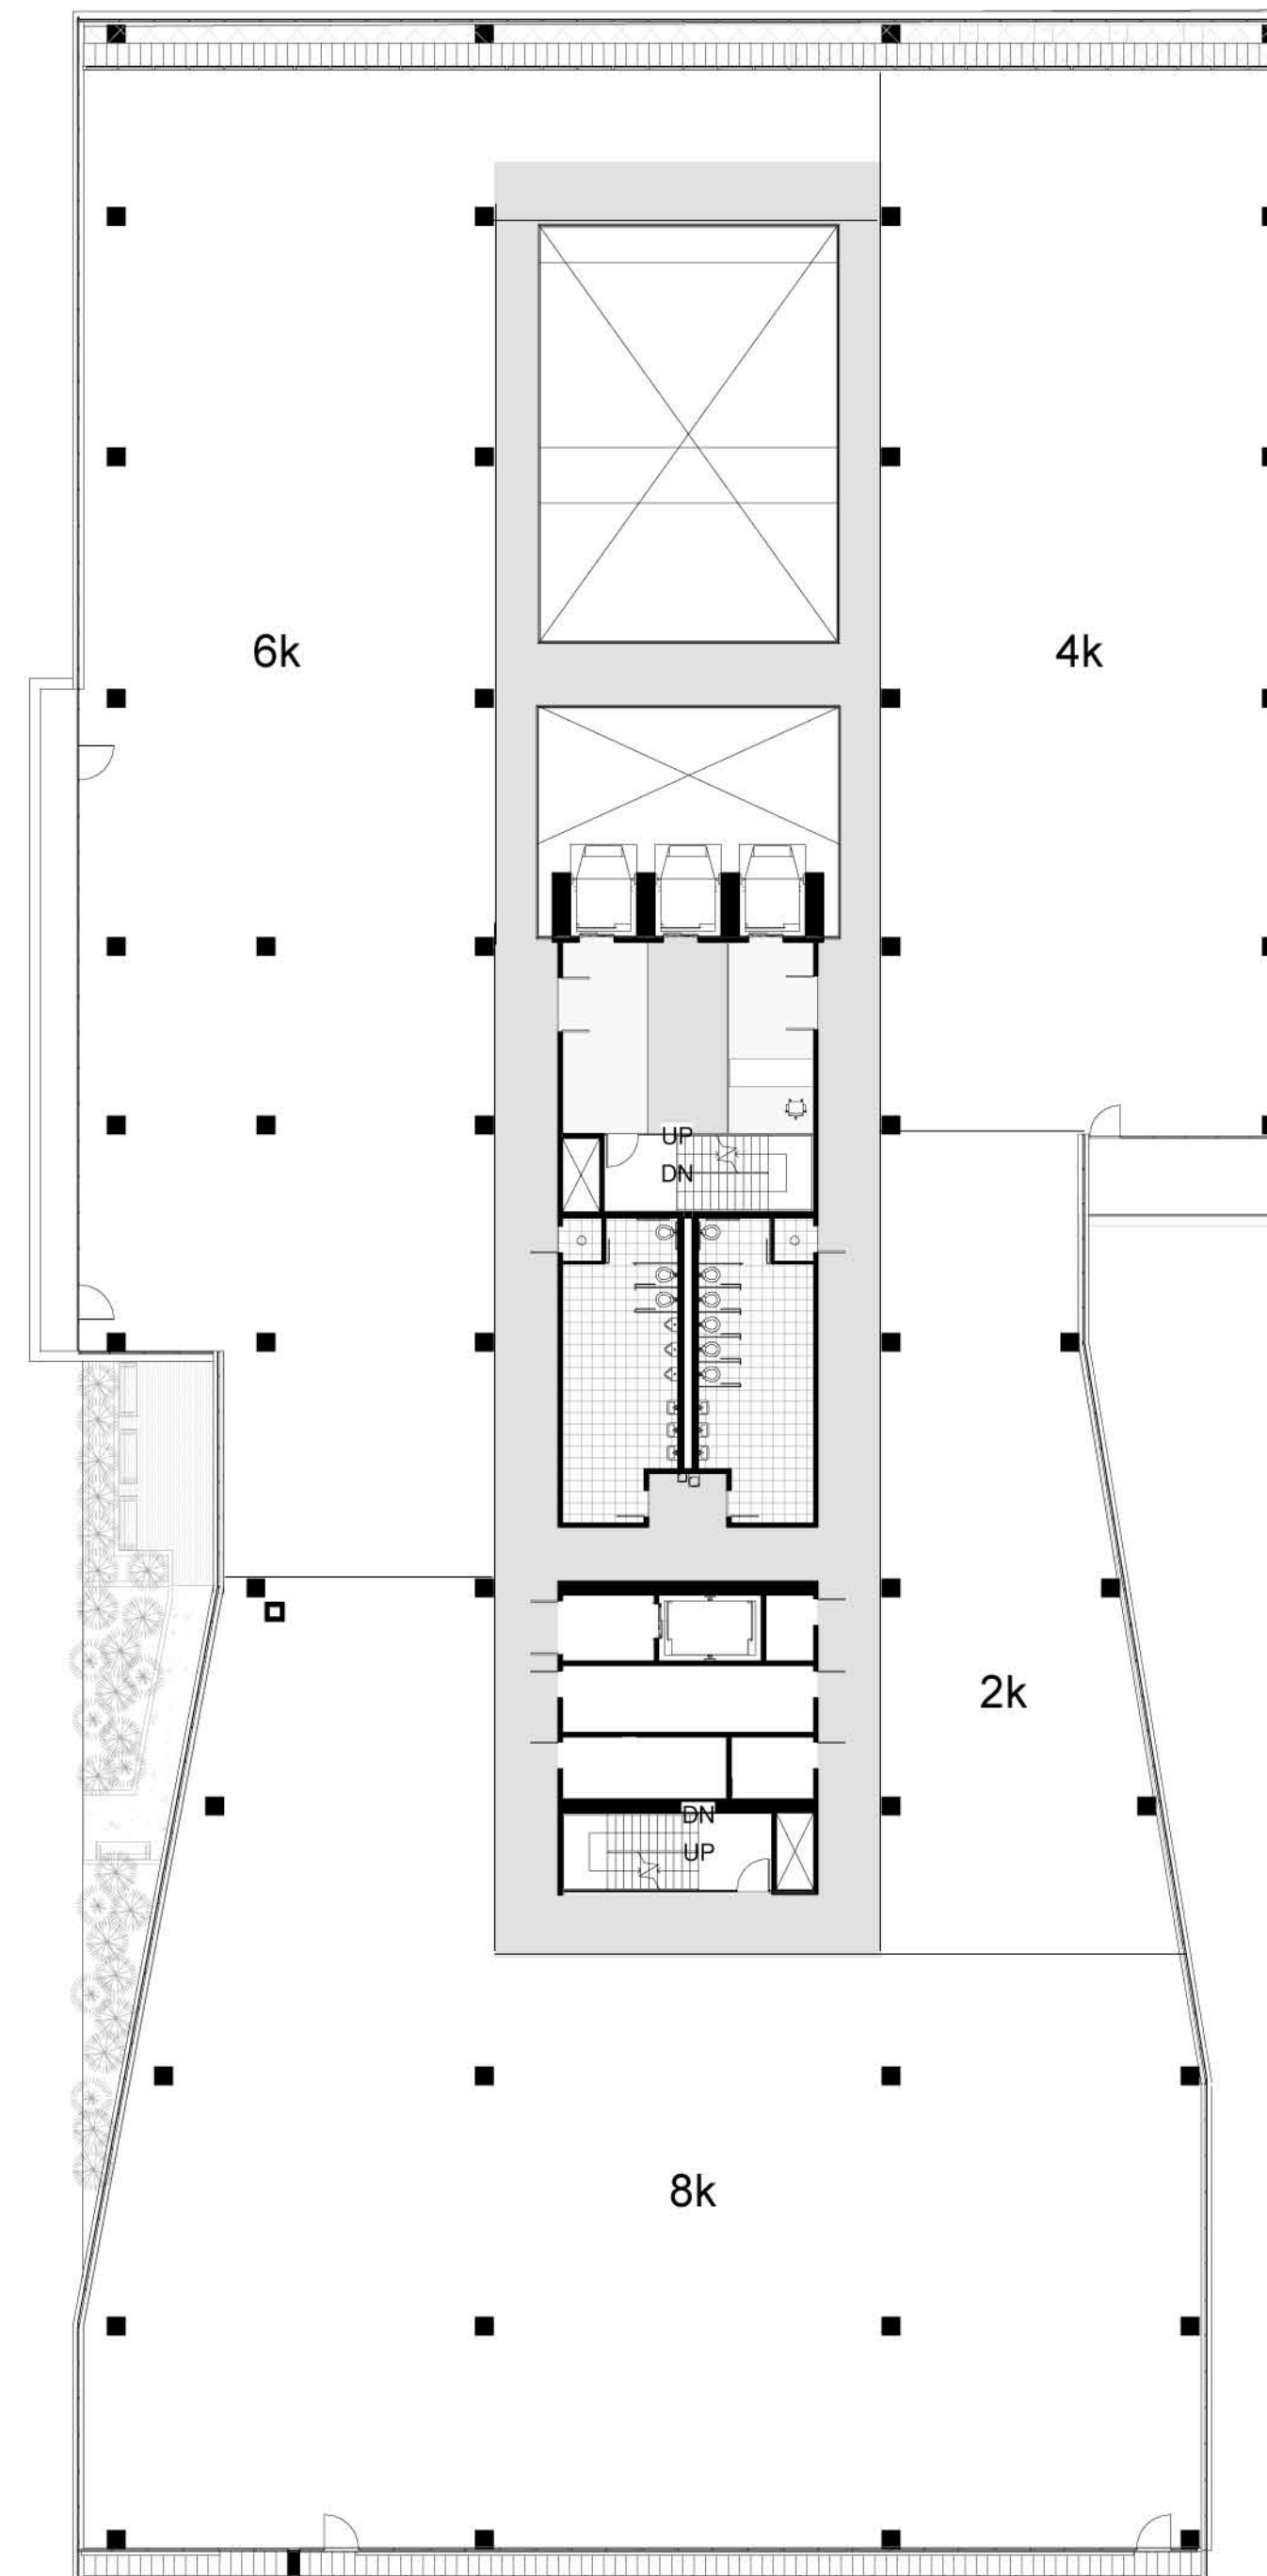


Areas


Space	Gross Area (sq ft)	Net Rentable (sq ft)
Prime Tenant Office	27,876	27,876
Atrium	25% of 2,374	0
Core	2,818	2,818
TOTALS	31,287	30,694

98% Efficient

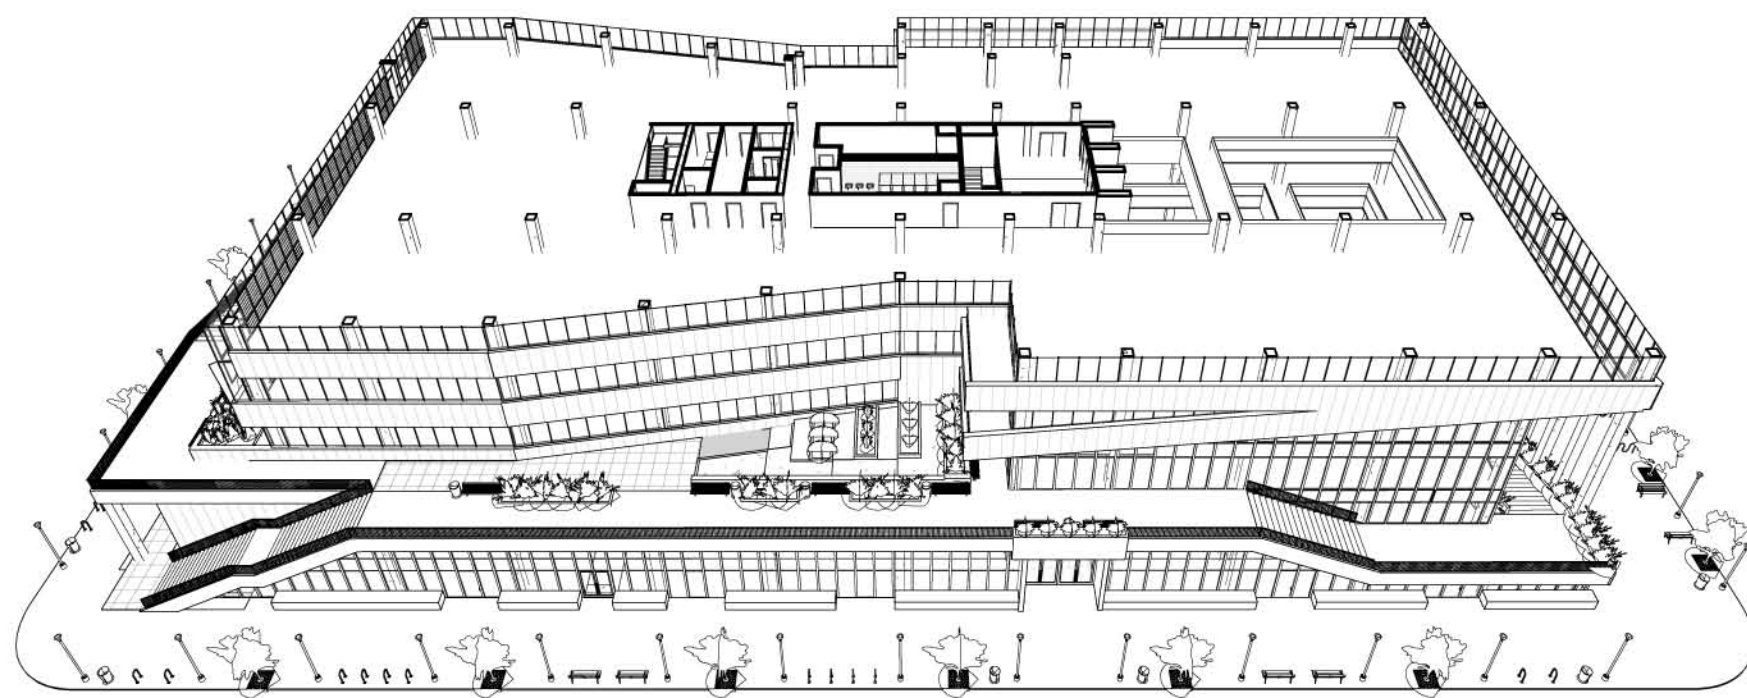

Scale: 1/20"=1'
 0 5 10 20 40

Fourth Floor Plan

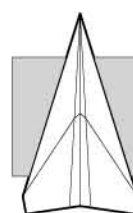

CLARK ESPOSITO
 ARCHITECTURE

Consultants

Structural Engineer
 Hollee Becker
 Mechanical Engineer
 Matthew Setzekorn
 Electrical Engineer
 Jim Stadelman
 Aeronautic Specialist
 David Aston

Contract Information


Forest City
 Washington
 1615 L Street NW,
 Suite 400
 Washington, DC
 20036
 Phone: 202-406-6600
 www.dcwashington.com

Kent State University
 College of
 Architecture &
 Environmental Design

Client



Key Plan

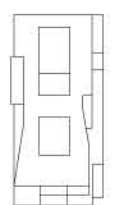

Date: 3/6/2011
 Drwn by: Travis Clarke
 Chkd by: Harker
 Sheet Title:
 Floor Plans

A-104