


**FLOOR PLAN**  
SCALE: 1/4" = 1'-0"

PROPOSED STRUCTURE  
 EXISTING STRUCTURE TO BE DEMOLISHED  
 EXISTING STRUCTURE TO REMAIN

SYMBOL	DESCRIPTION
	OUTLET
	RECESS LIGHT
	SMOKE DETECTOR
	CEILING FAN
	3WAY SWITCH
	SWITCH

DOOR SCHEDULE					
SYML	WIDTH	HEIGHT	THK	MATERIAL	DESCRIPTION
01	6'-0"	6'-8"	1-3/4"	WOOD	FRENCH DOORS
02	2'-4"	6'-8"	1-3/4"	WOOD	
03	2'-6"	6'-8"	1-3/4"	WOOD	
04	2'-6"	6'-8"	1-3/4"	WOOD	

WINDOW SCHEDULE			
SYML	WIDTH	HEIGHT	DESCRIPTION
01	3'-0"	4'-0"	SLIDER
02	3'-0"	1'-8"	SLIDER
03	3'-0"	2'-6"	SLIDER

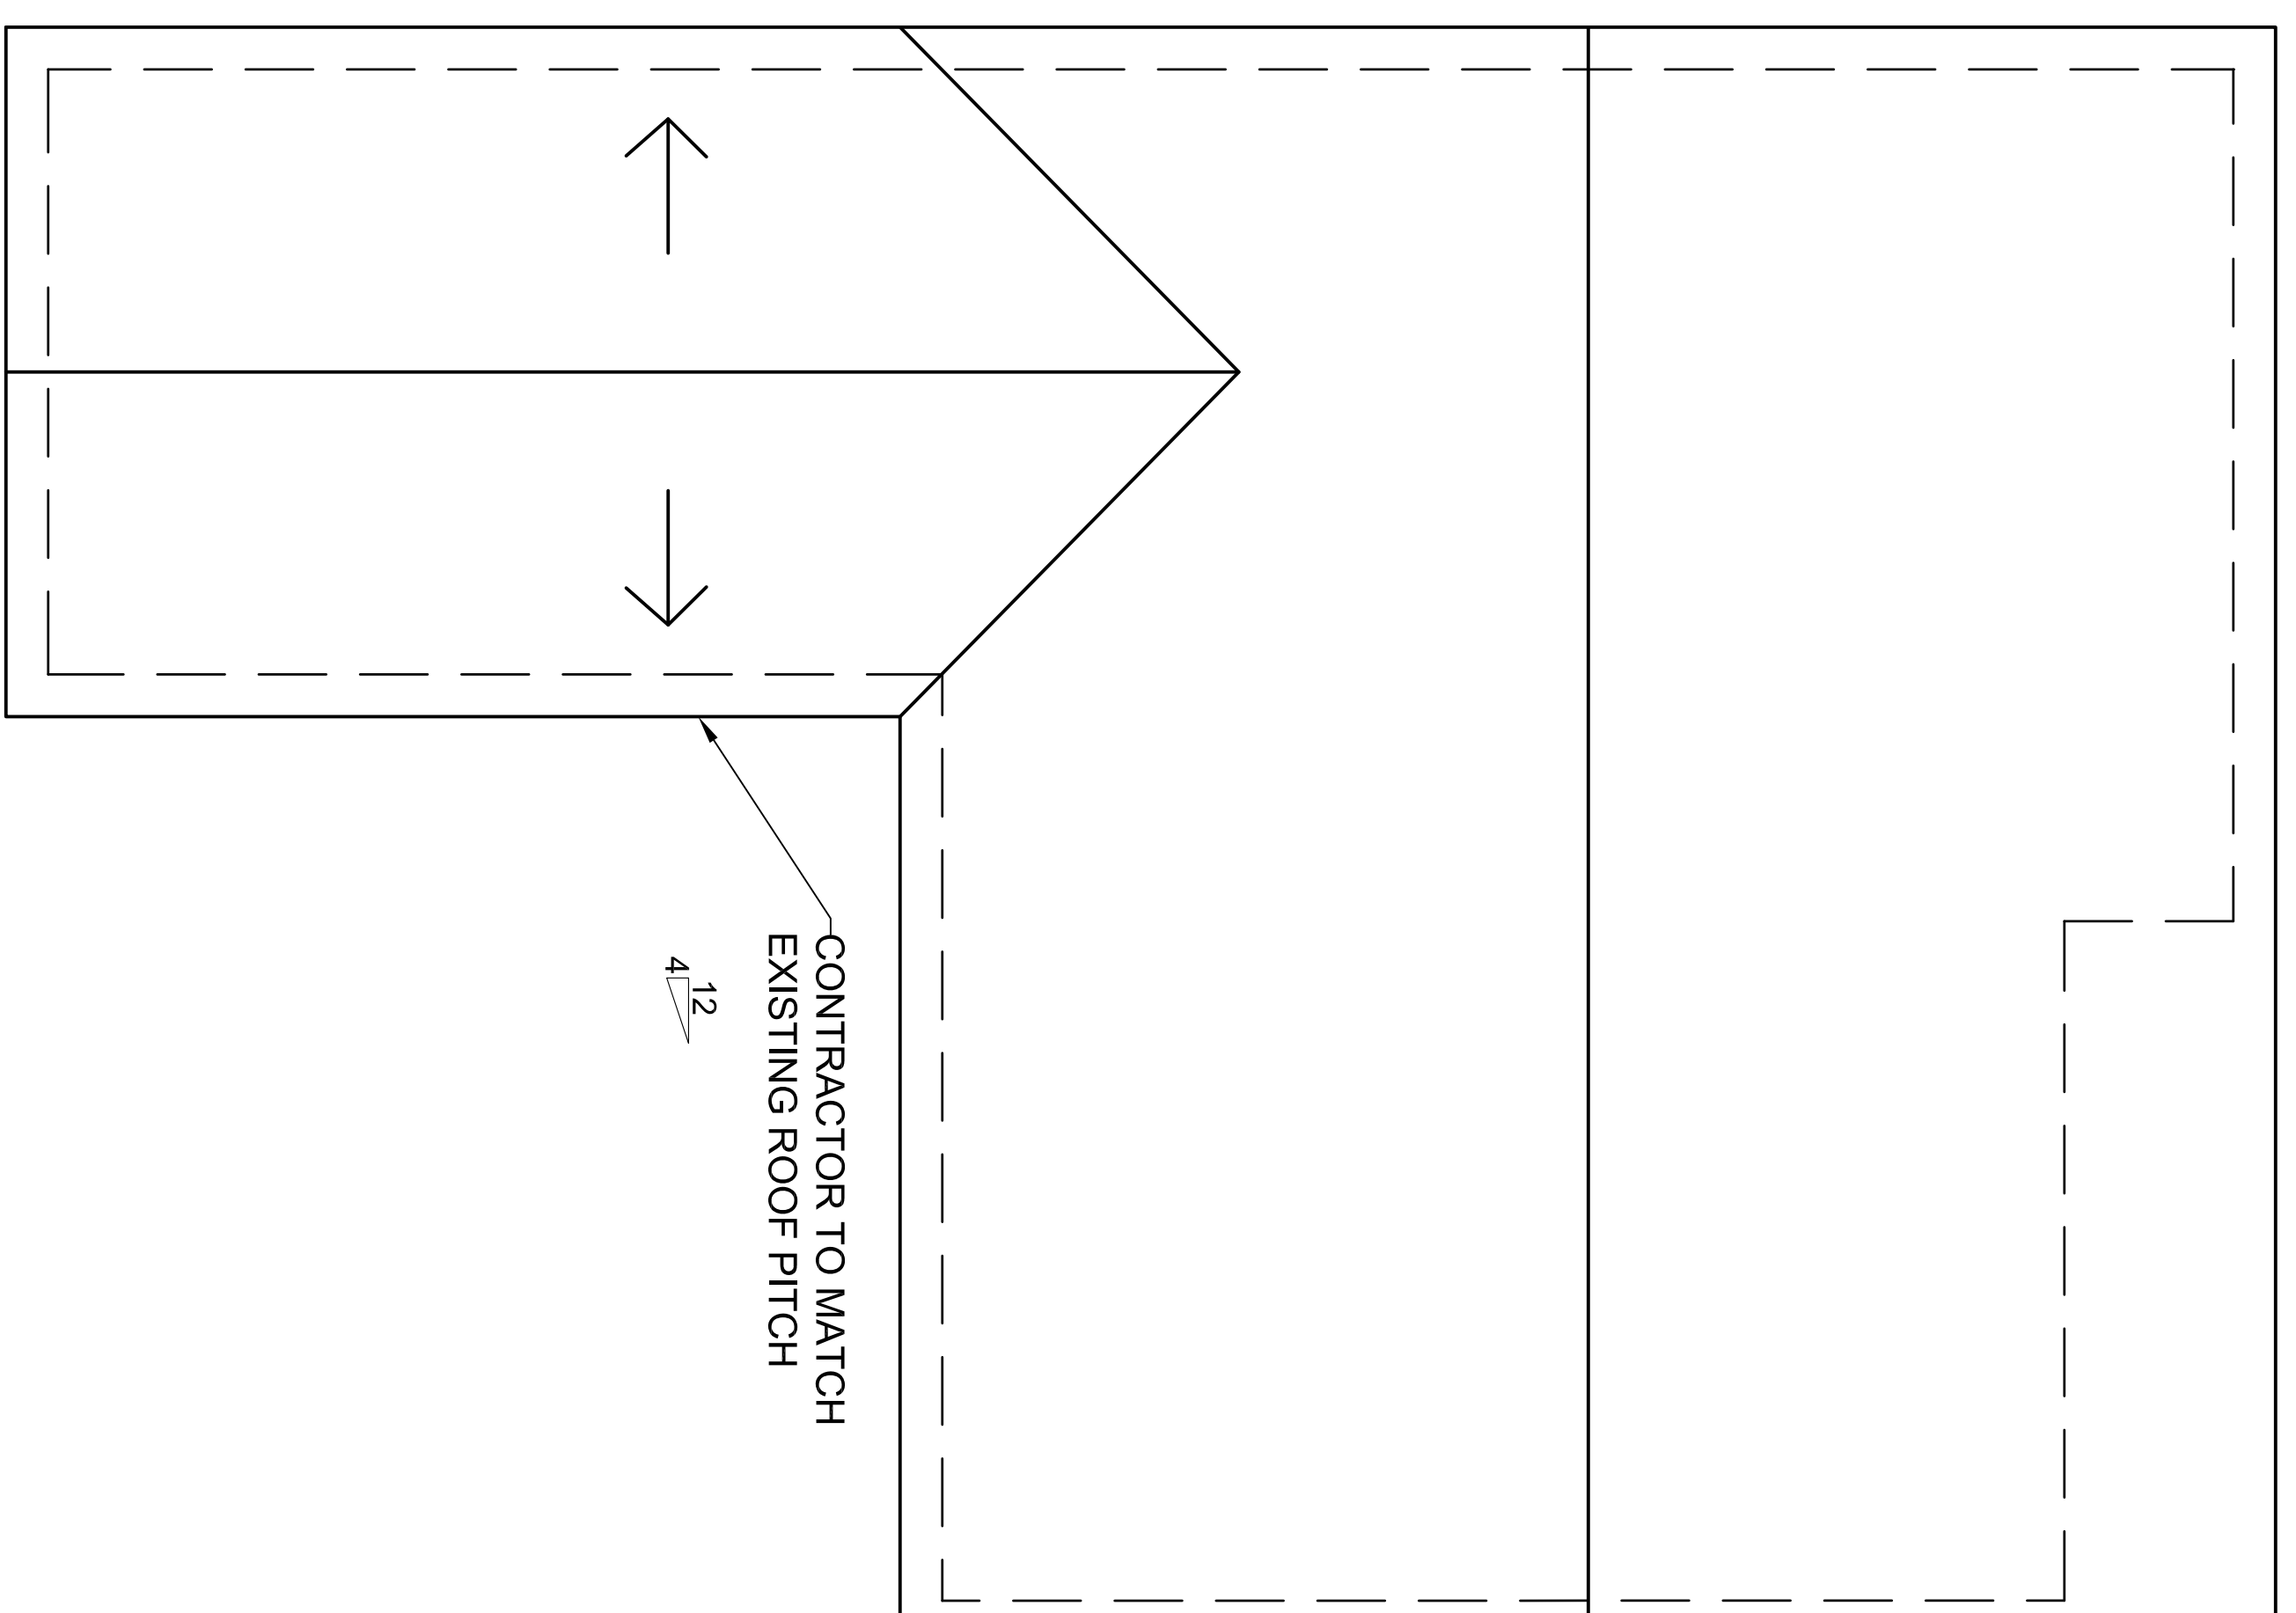

**ROOF PLAN**  
SCALE: 1/4" = 1'-0"

CONTRACTOR TO MATCH  
EXISTING ROOF PITCH

**CITY OF TORRANCE NOTES**

**PLUMBING NOTES**

- 33. Tank type toilets shall have a maximum flush of 1.6 gallons.
- 34. Provide clearance to toilet of 15" from center line and 24" from front.
- 35. Showers and shower tubs shall be provided with an individual control valves of the pressure balance, thermostatic, or combination pressure balance/ thermostatic mixing valve type that provide scald and thermal shock protection.
- 38. Clothes dryer moisture exhaust ducts shall terminate outside the building and have a back-draft damper. Exhaust duct is limited to 14' with 2 elbows. Show minimum 4" dia. smooth, metal duct, and show duct route on plan.

**ELECTRICAL NOTES**

- 39. Provide arc-fault circuit interrupter protection for all outlets (not just receptacles) for all dwelling unit bedrooms.
- 48. At least one 20 amp branch circuit shall be provided to supply laundry/receptacle outlet

**FLOOR PLAN  
ELECTRICAL PLAN  
ROOF PLAN**

JANE ROGERS  
4014 W. 175th STREET  
TORRANCE, CA.

STUDIO M+ A  
5608 E. PEABODY ST.  
LONG BEACH, CA 90242 626-375-3073

DATE: NOV. 6, 2013  
DRAWN BY: A. Gomez  
SHEET NUMBER: A-2.1