

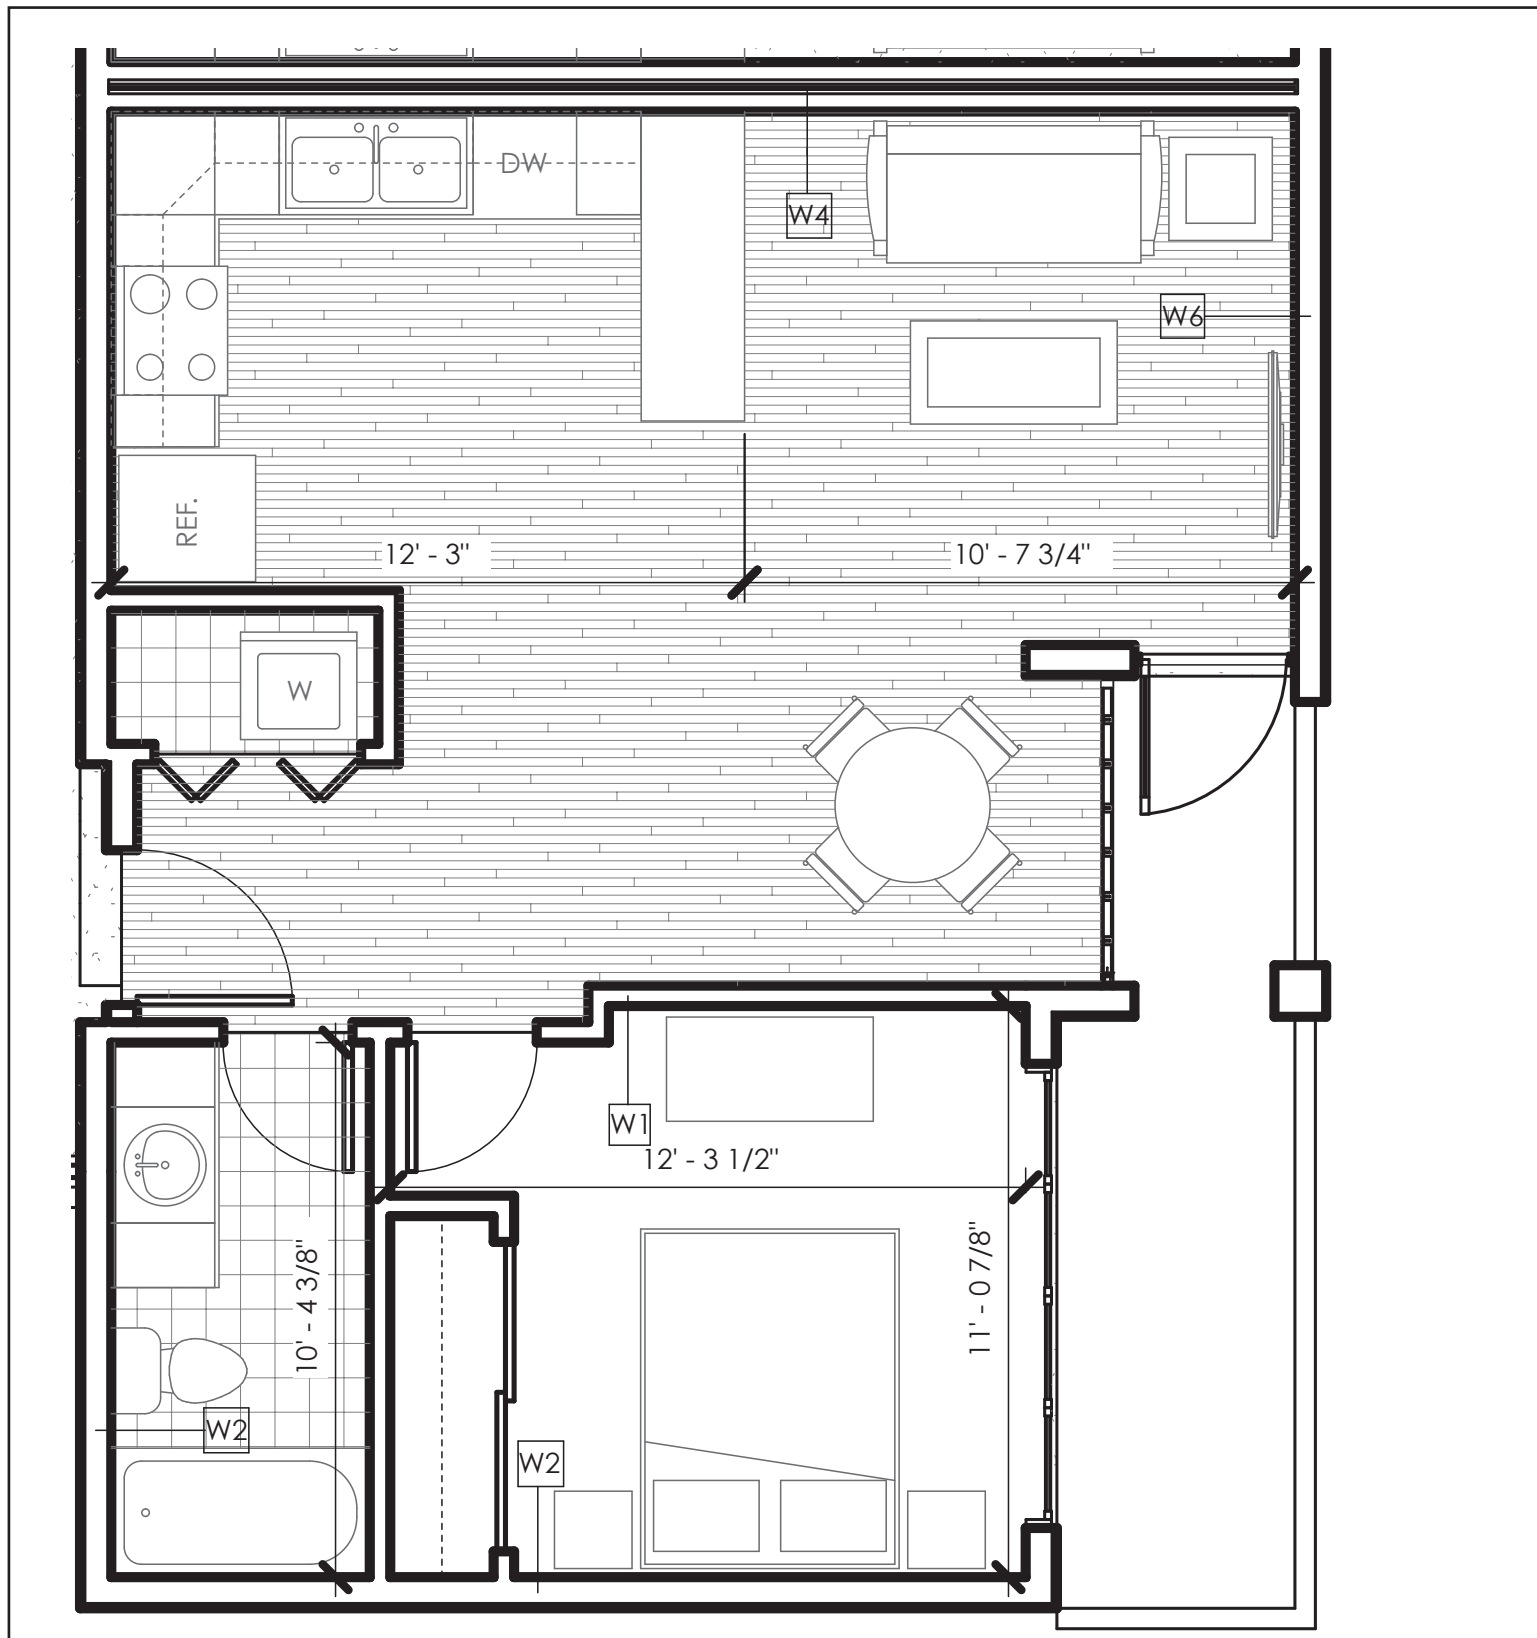




# PLAN: 1 STORY UNITS

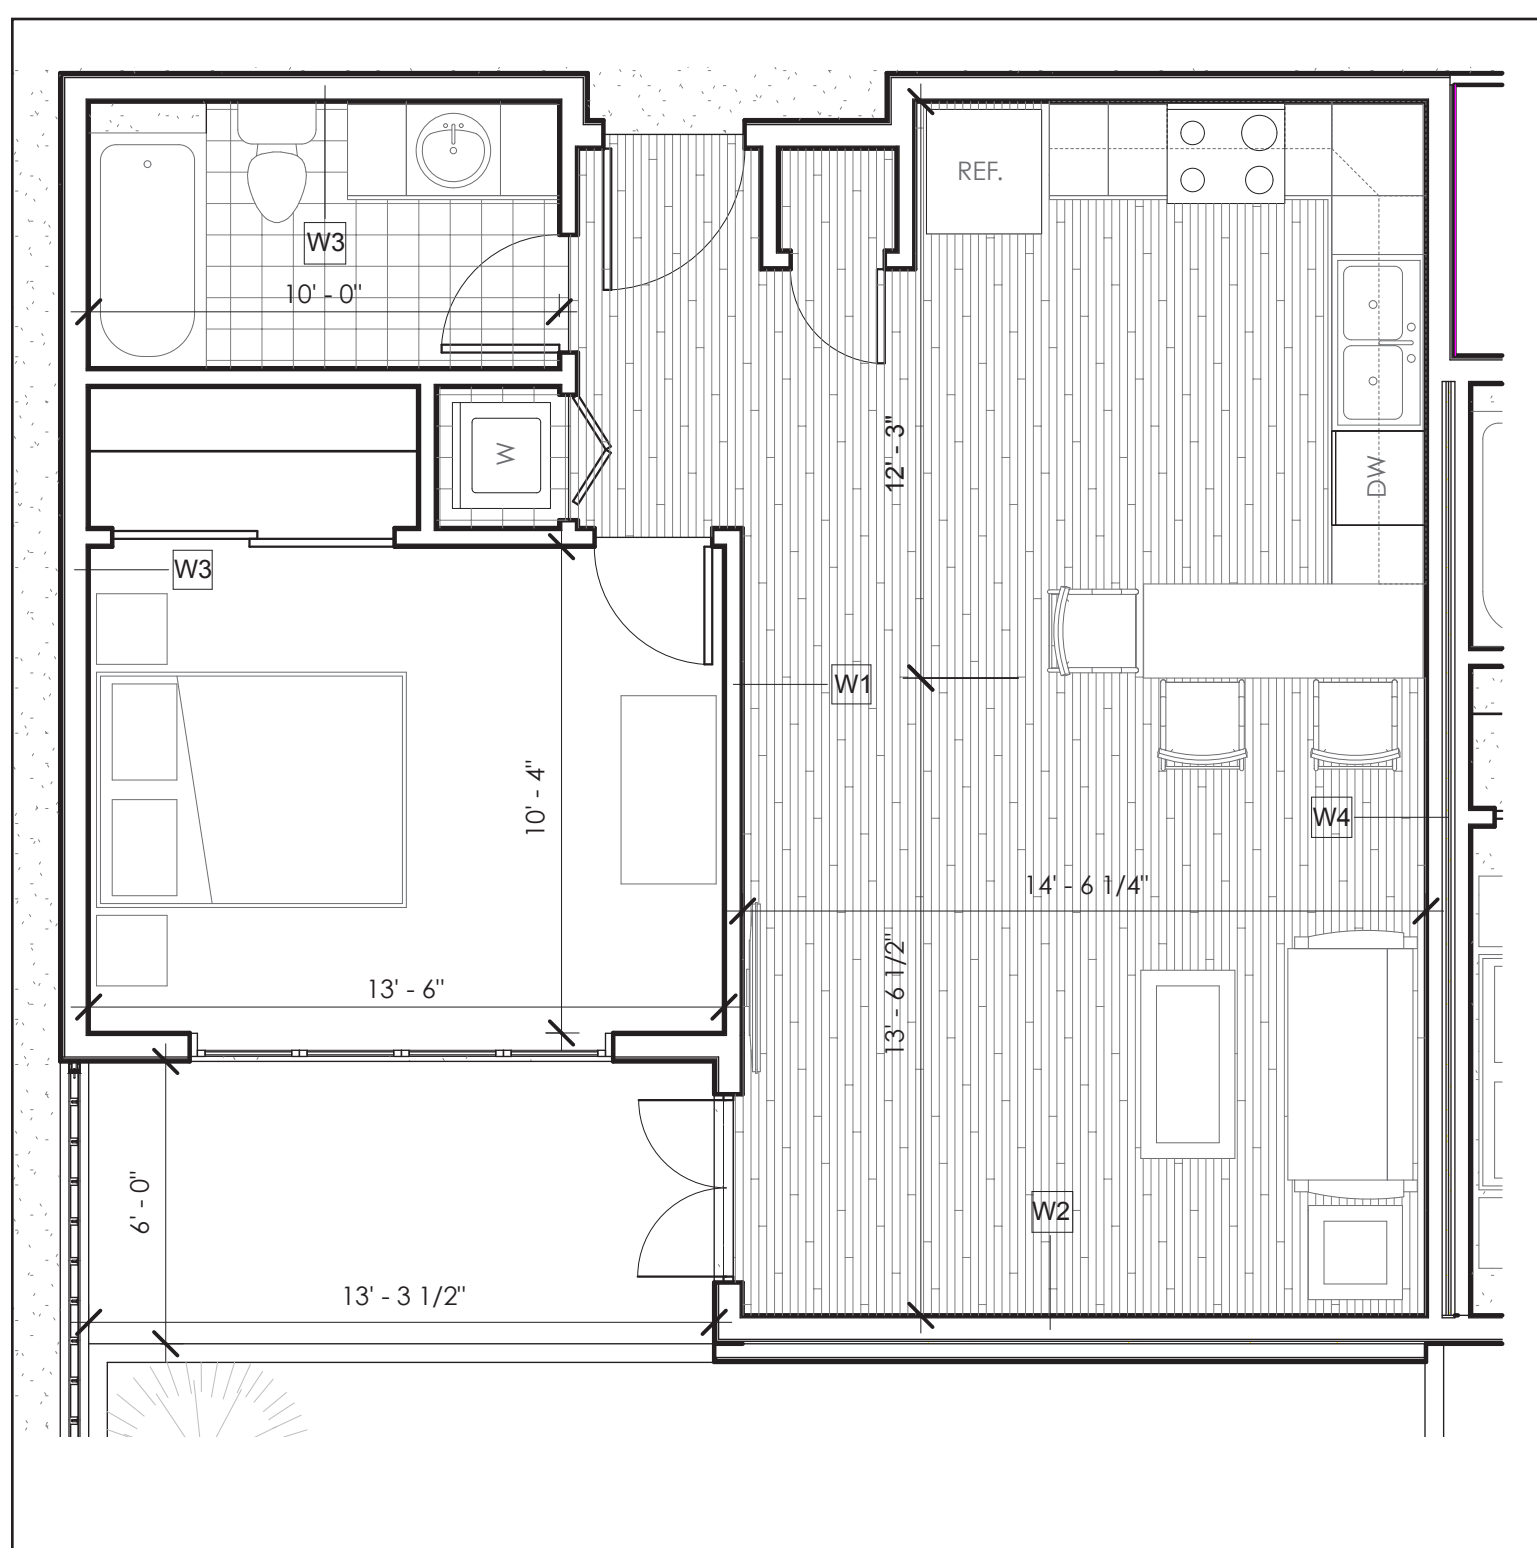


UNIT FOUR  
FLOOR PLAN  
SCALE 1/4" = 1'0"

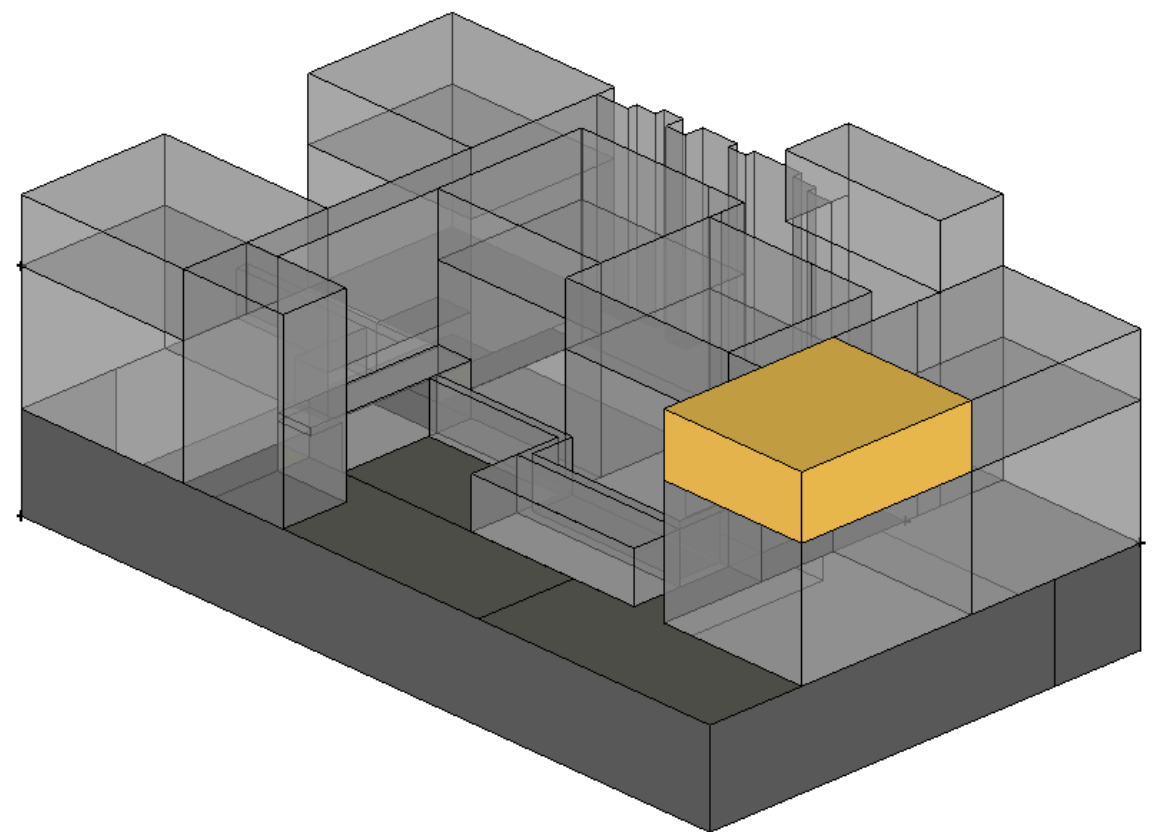

UNIT FIVE  
FLOOR PLAN  
SCALE 1/4" = 1'0"

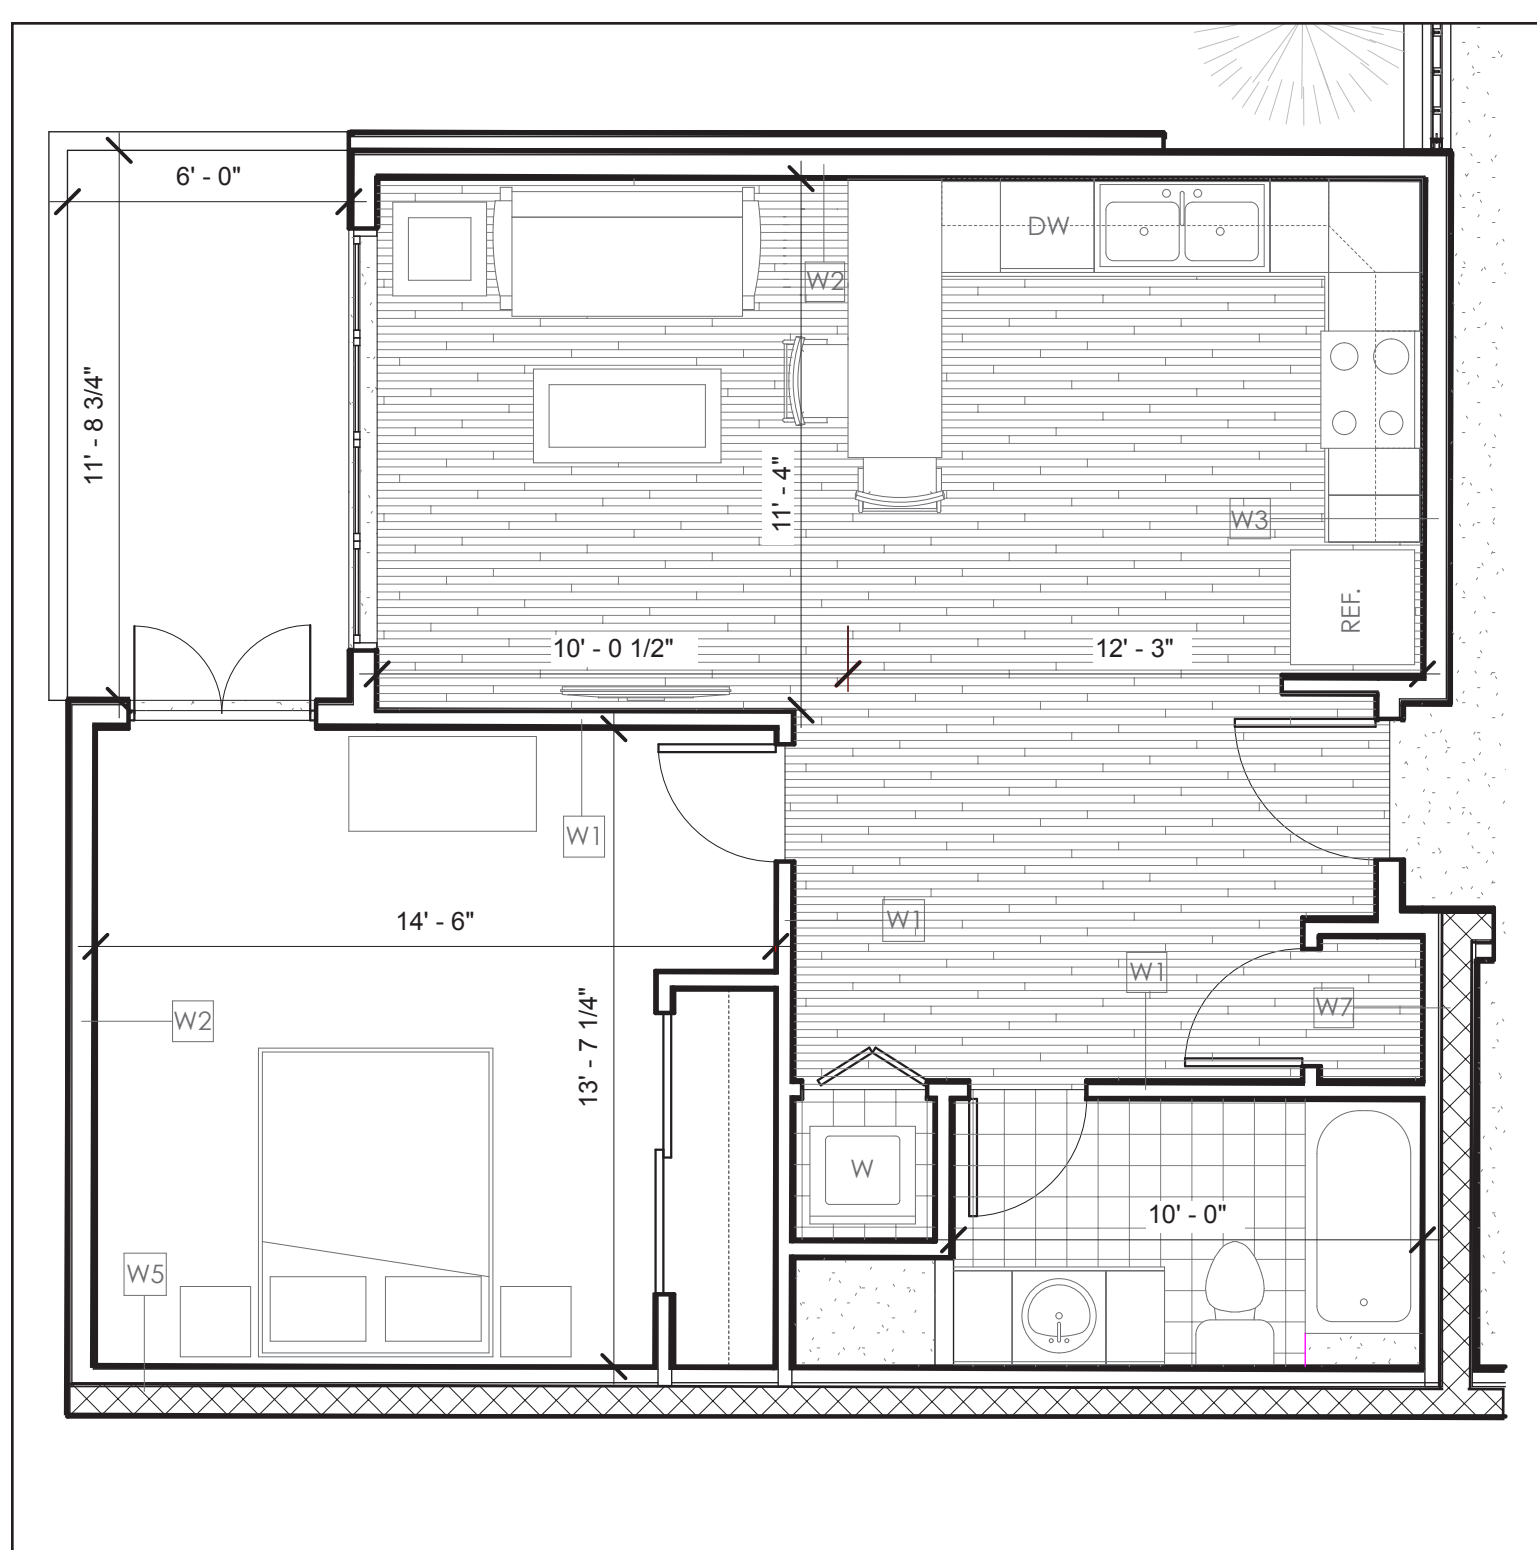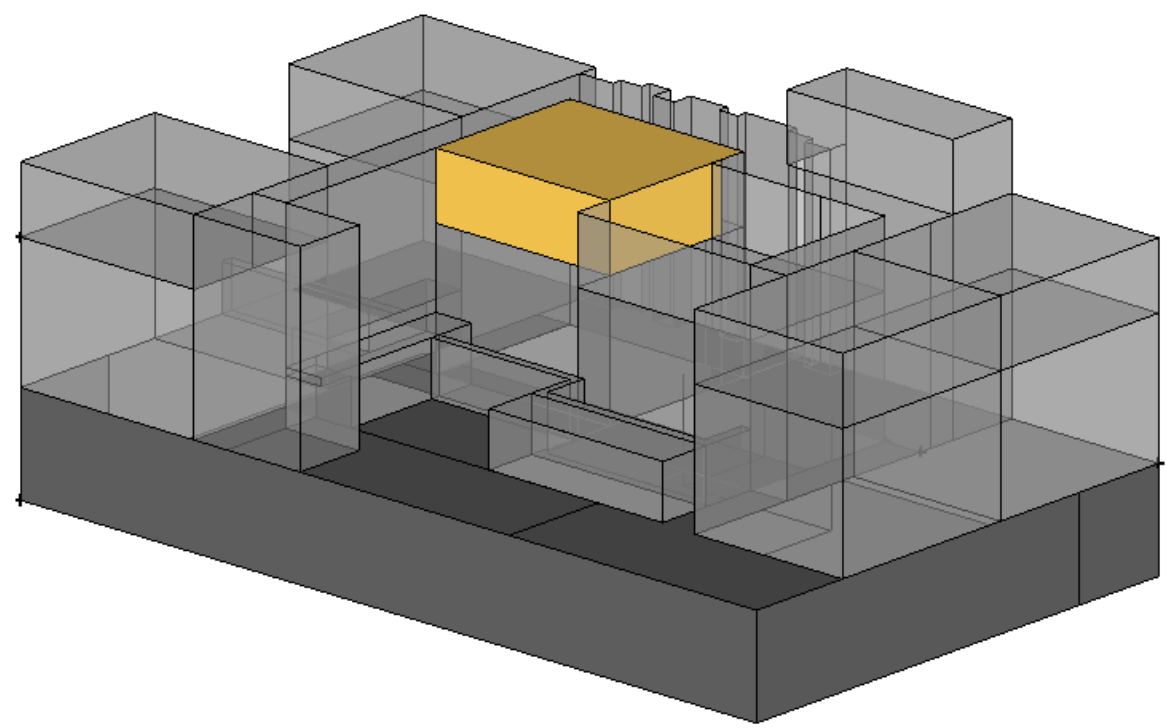

UNIT SIX  
2<sup>ND</sup> FLOOR PLAN  
SCALE 1/4" = 1'0"

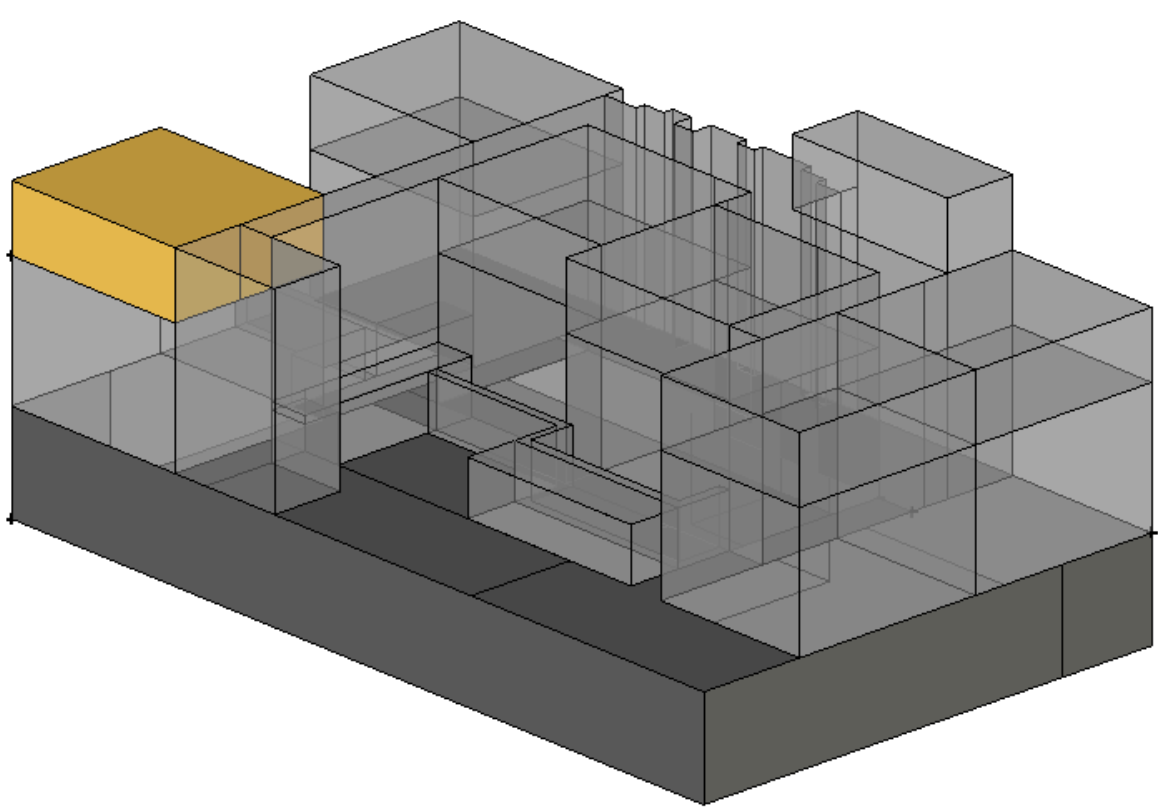

## GOALS

### PUBLIC v. PRIVATE

Life is about balance and we want to create a place that balances living in an urban environment but also having private places to rejuvenate.

### RESPOND TO ADJACENT BUILDINGS

Our site is located in a historic neighborhood which makes responding to the neighborhood by means of height and scale is important to us.

## BUILDING

### GREEN SPACE

A high Priority of our design is to connect the restaurant patrons and the residents to outdoor green spaces.

### RESIDENTIAL UNITS

We have designed twelve Units. 6 of these are 2 story units. The units range from 1 bedroom to 3 bedrooms.