




1 CELLAR FLOOR PLAN - EXISTING CONDITIONS:
1/4" = 1'-0"

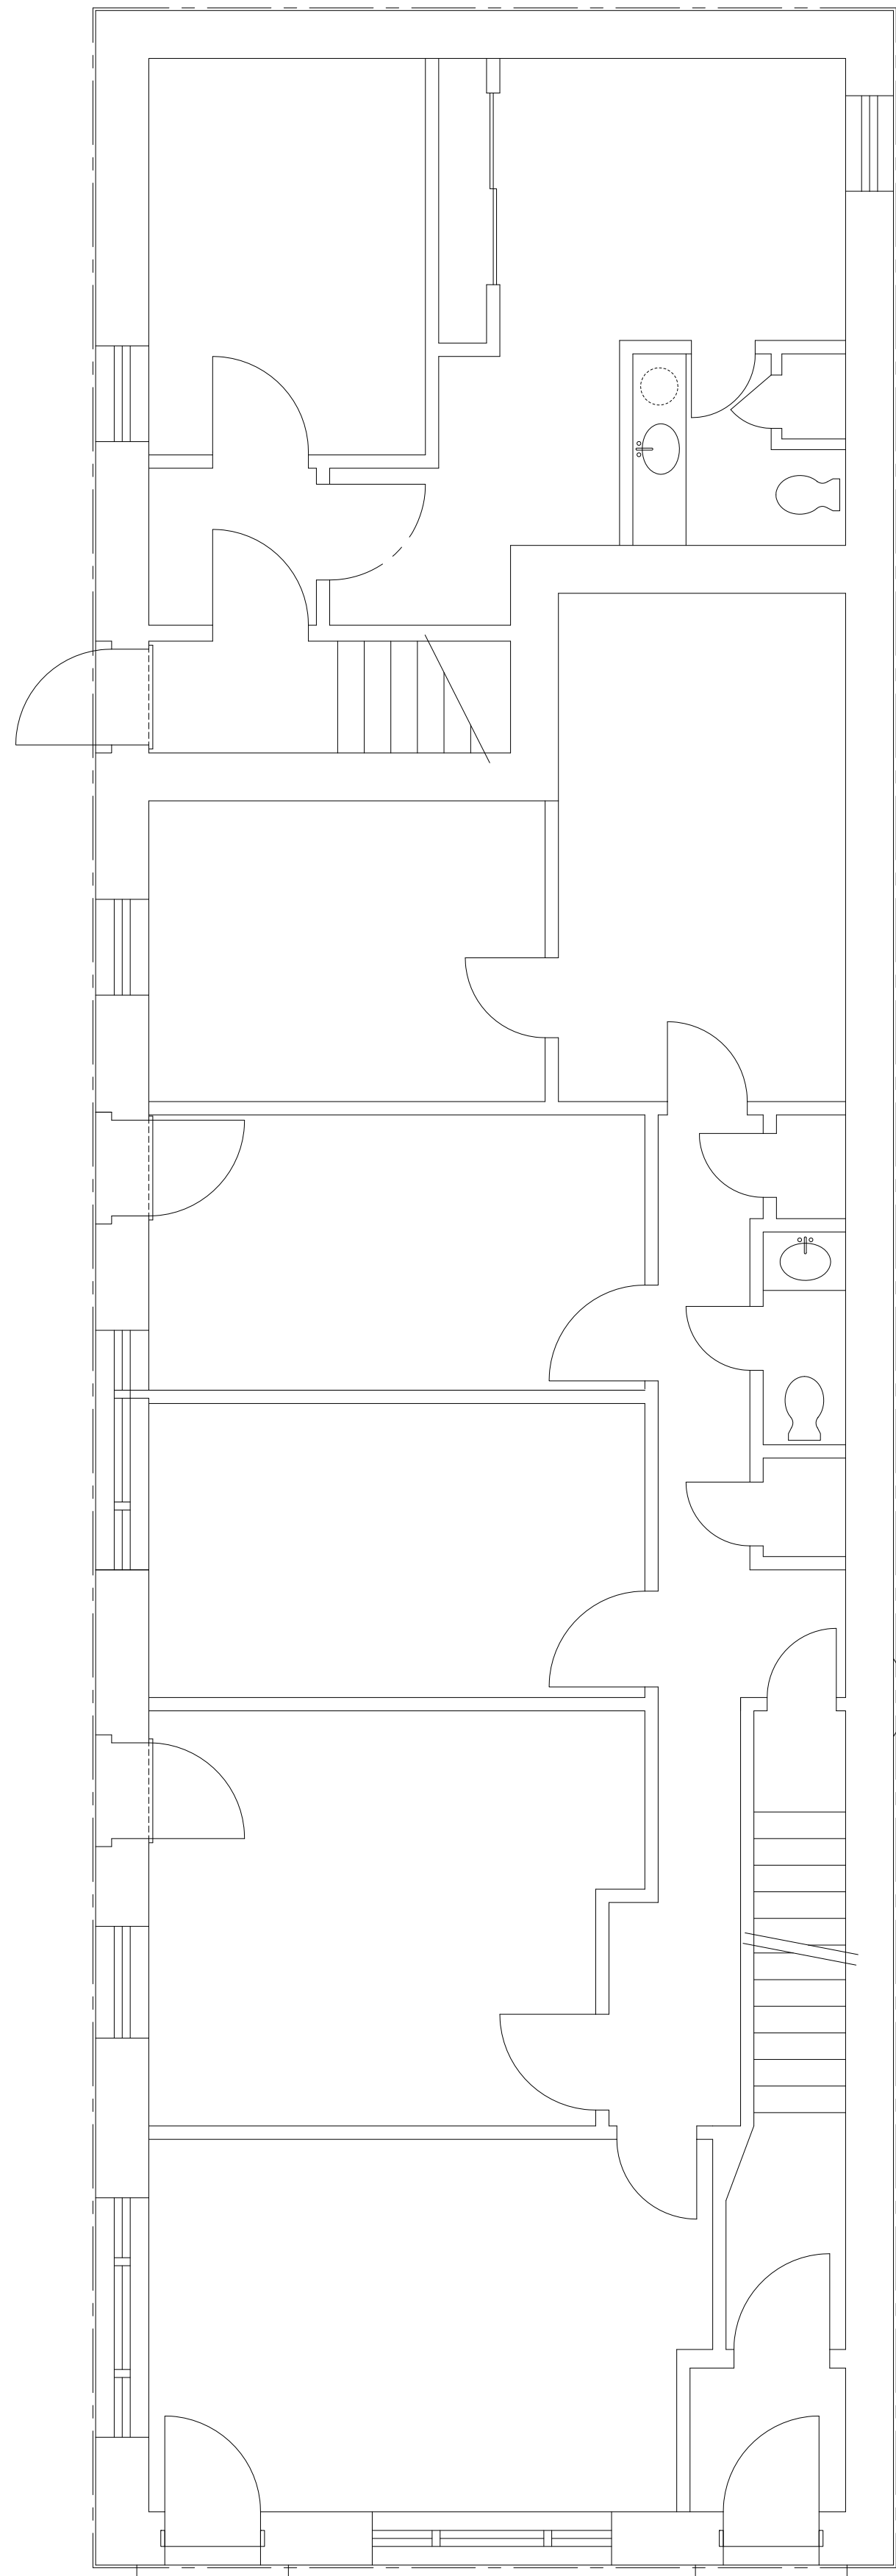

2 FIRST / GROUND FLOOR PLAN - EXISTING CONDITIONS:
1/4" = 1'-0"

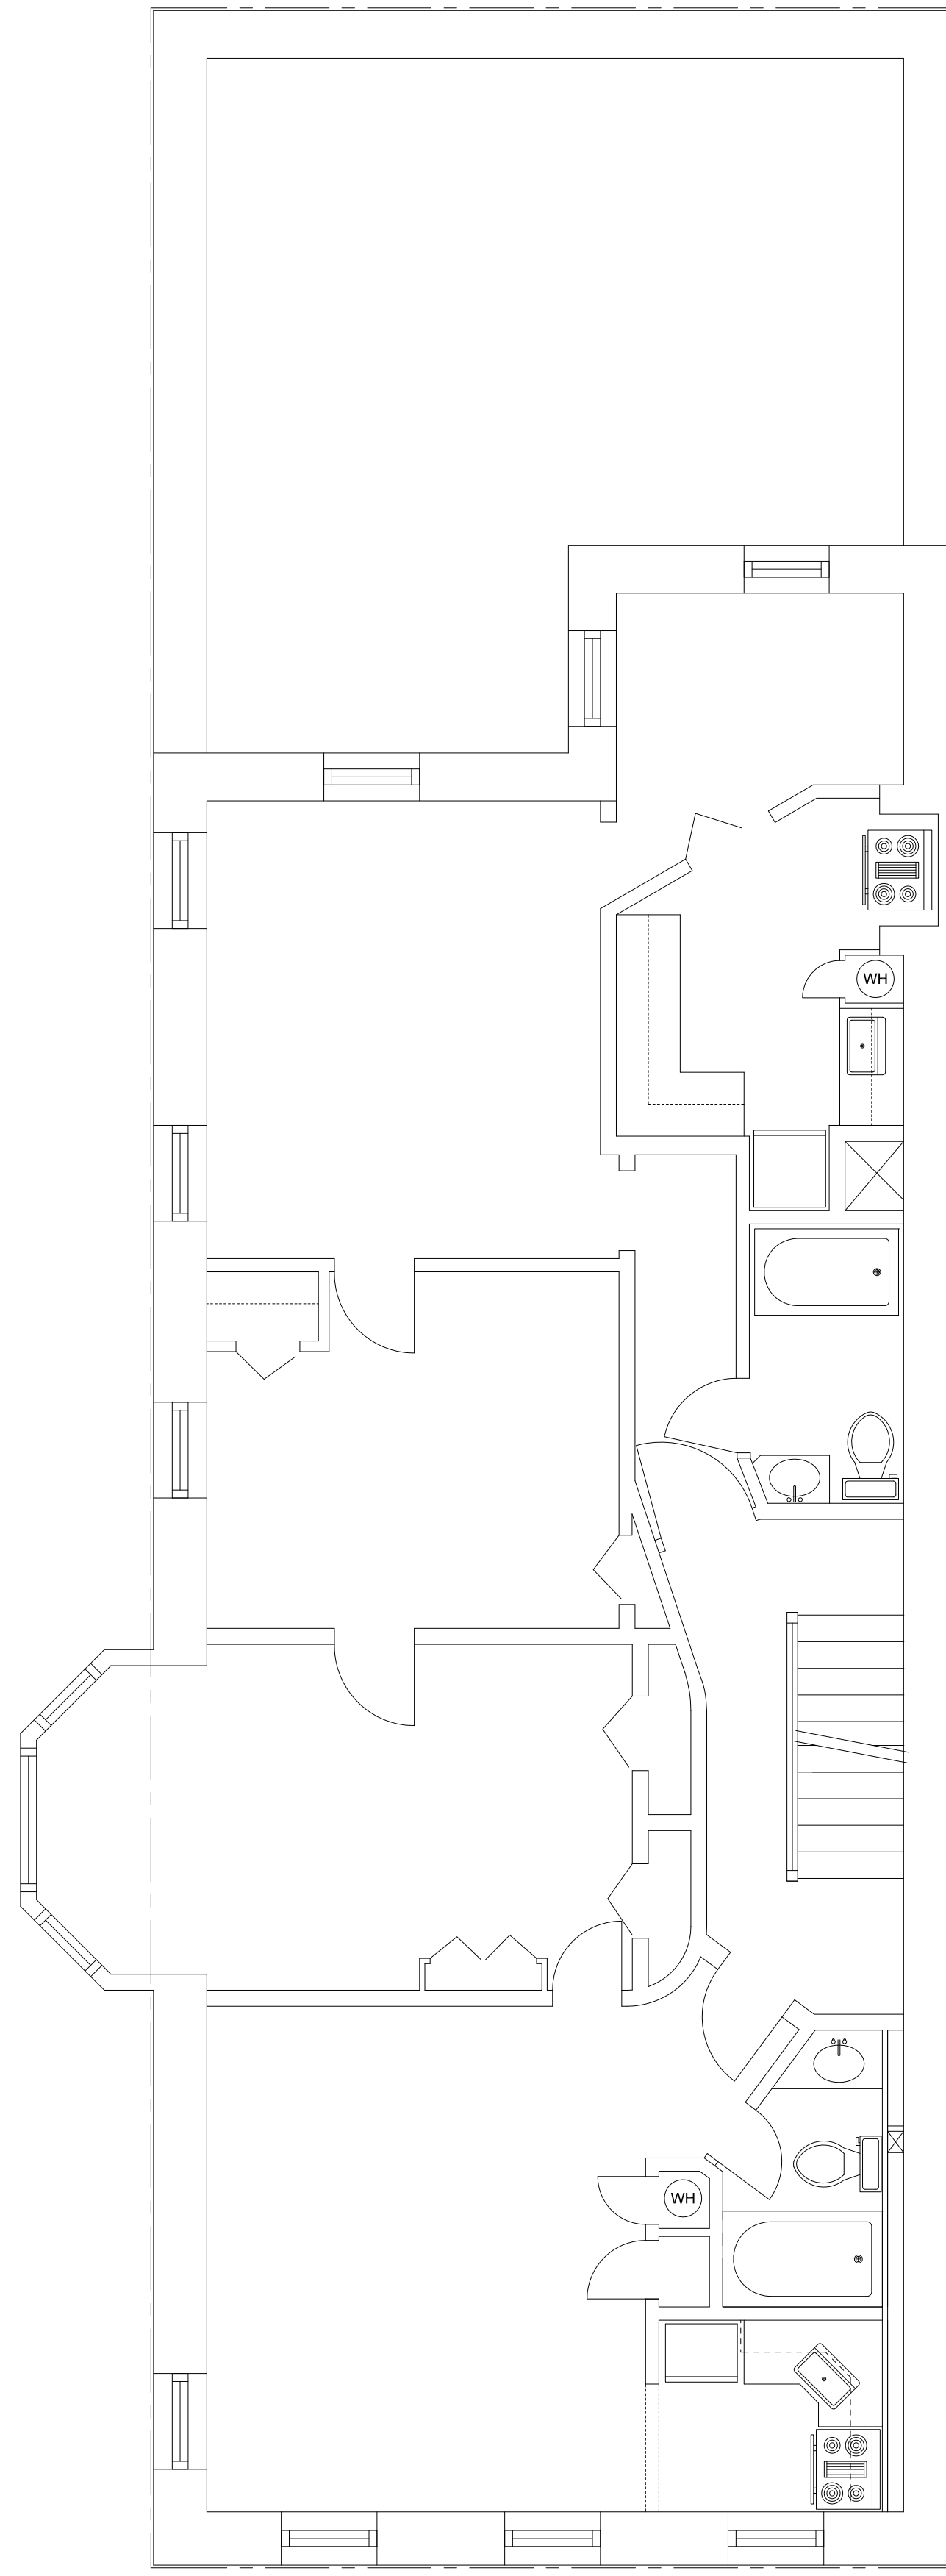

3 SECOND FLOOR PLAN - EXISTING CONDITIONS:
1/4" = 1'-0"

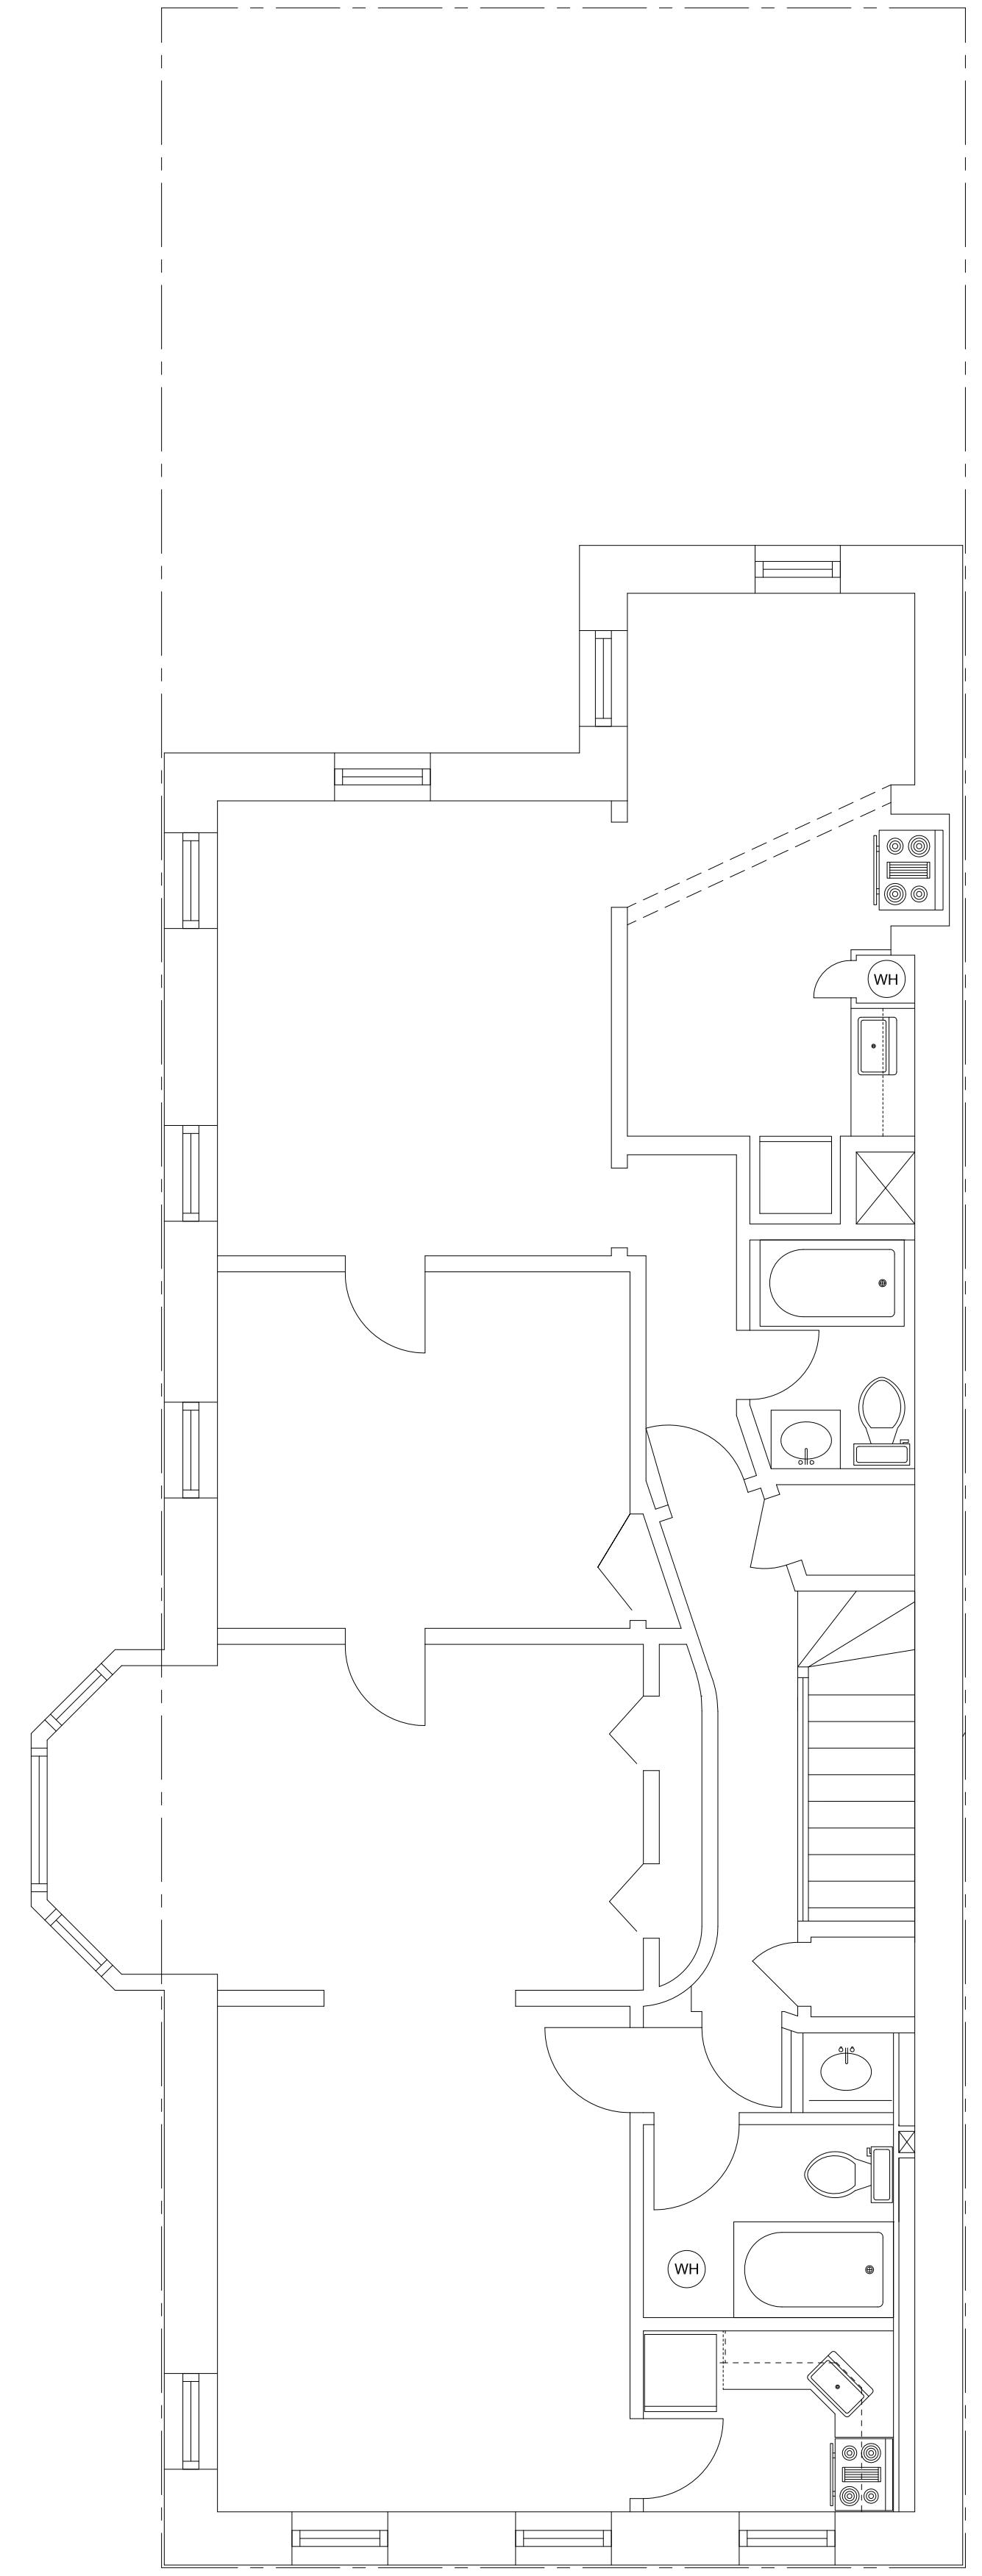

4 THIRD FLOOR PLAN - EXISTING CONDITIONS:
1/4" = 1'-0"

Revision	No.	Date
	2	
EX-1		
<small>DATE: FEBRUARY 21, 2011 SCALE: 1/4" = 1'-0"</small> JOHN TUSA DESIGN <small>170 West End Avenue NY, NY 10023 Suite 30R 648 Morgan Avenue Bklyn, NY 11207 Suite 4G TEL: 212 726 1588 CELL: 917 826 3227</small>		
<small>DRG. TITLE: EXIST. CONDITIONS PLANS</small> PROJECT CLIENT: <small>MR. LUCAS OTTO 100 WEST END AVENUE BROOKLYN, NY</small>		