

CLIENT:

NAME: WALL TOWNSHIP

ADDRESS: 211 WOODCLIFF RD.
JACKSON, NJ 08527

PHONE: 732.865.2110

PROJECT:

BLDG NAME: CHERRY HILL
PUBLIC LIBRARY

ADDRESS: 211 WOODCLIFF RD.
JACKSON, NJ 08527

REVISIONS:

DATE: TITLE:

SHEET TITLE:

**ENLARGED
RESTROOM PLAN**


DRAWN BY:
MELANIE SPATH

DATE: DECEMBER 8, 2013


SCALE: 1/2" = 1'-0"

SHEET NO.


A120

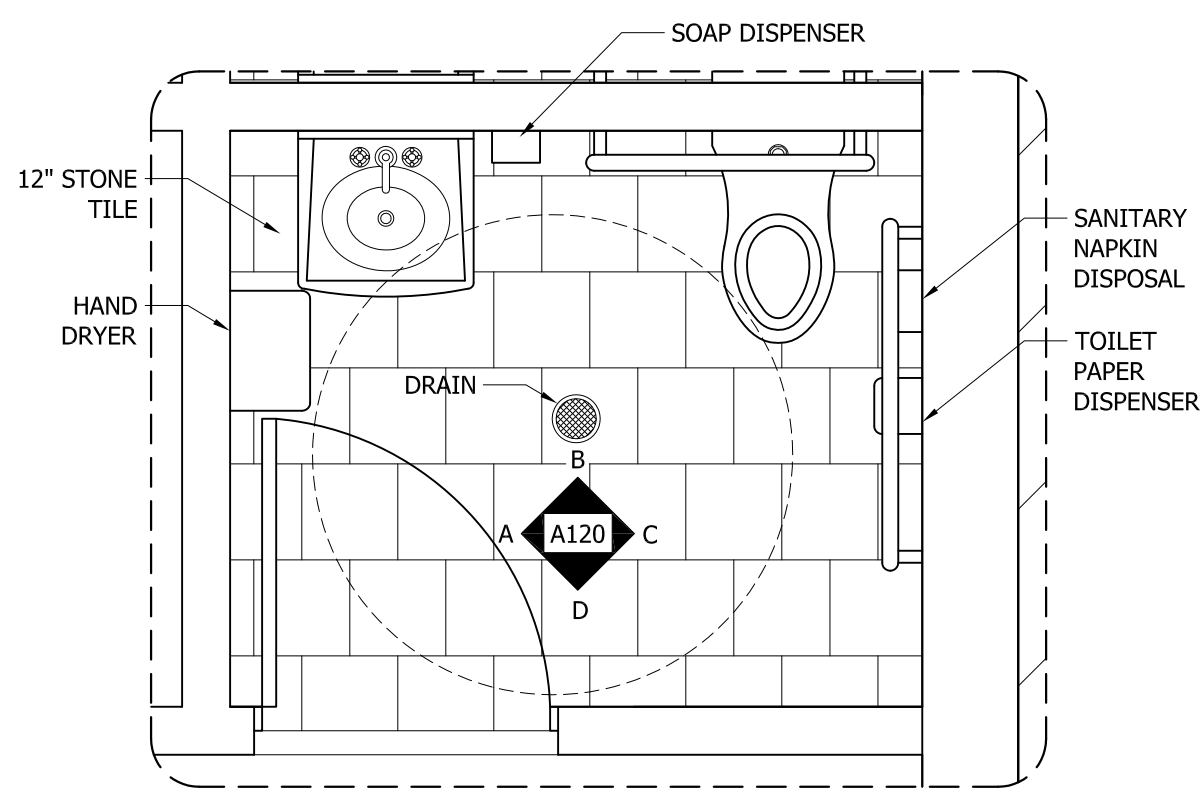


1 ENLARGED FLOOR PLAN - RESTROOM
SCALE: 1/2" = 1'-0"

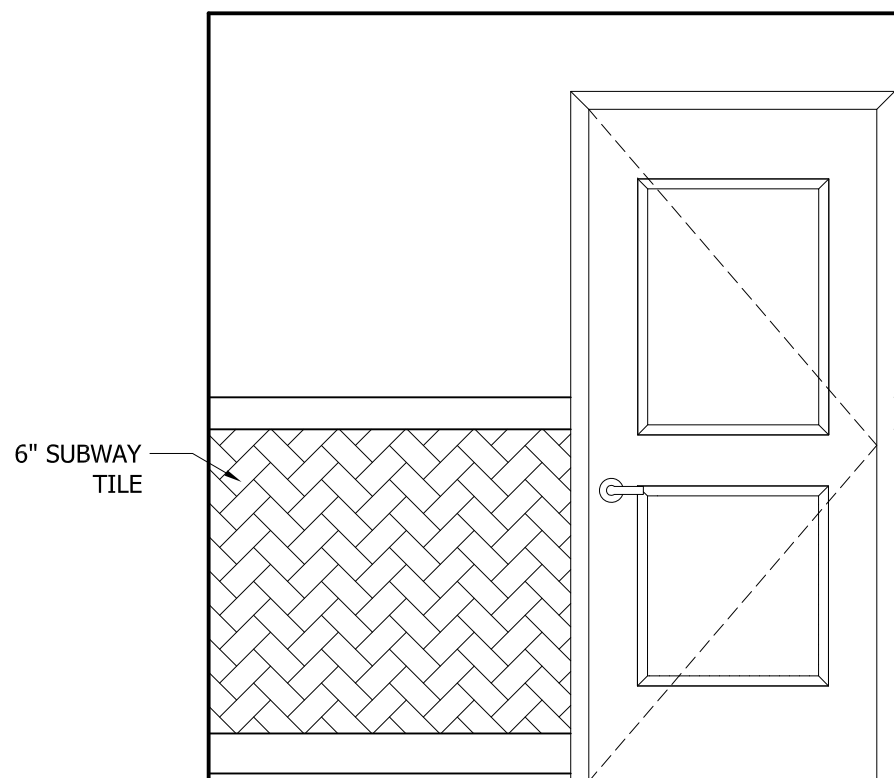


A SOUTH ELEVATION
SCALE: 1/2" = 1'-0"

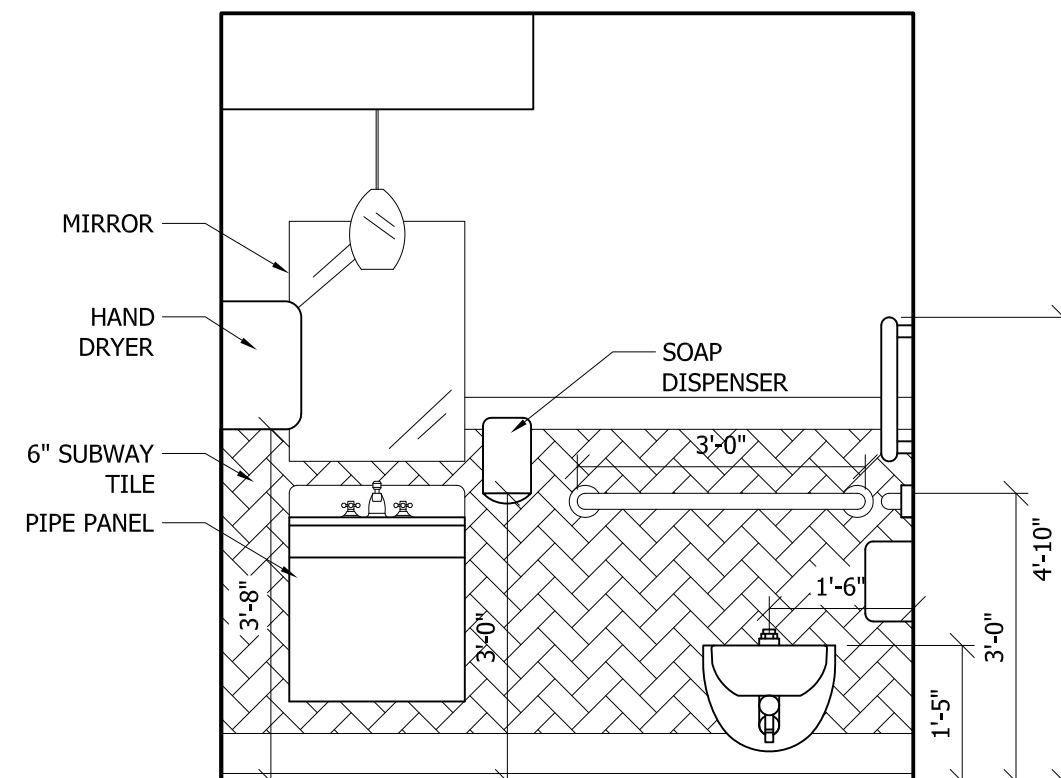

B NORTH ELEVATION
SCALE: 1/2" = 1'-0"

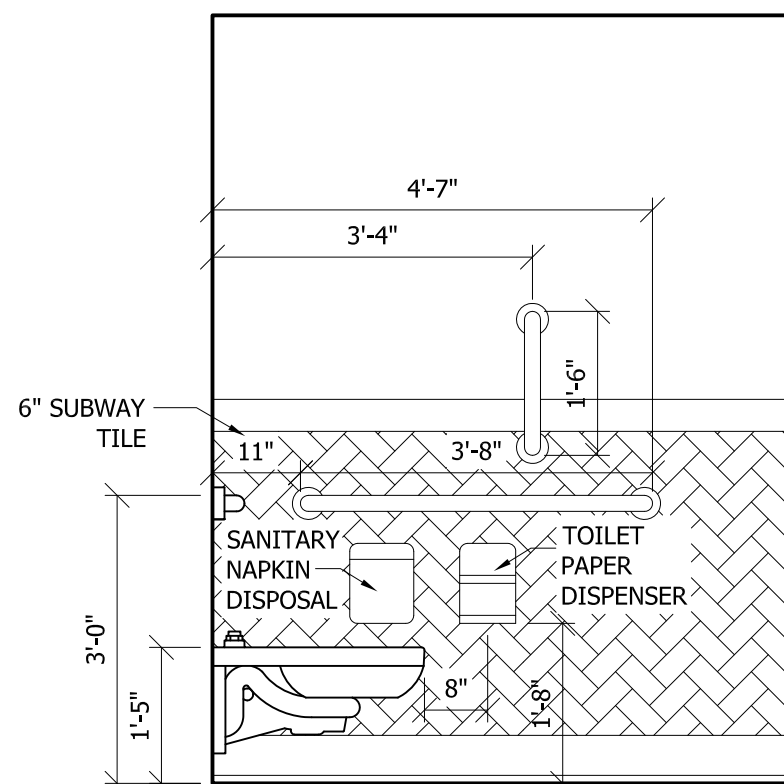

C EAST ELEVATION
SCALE: 1/2" = 1'-0"

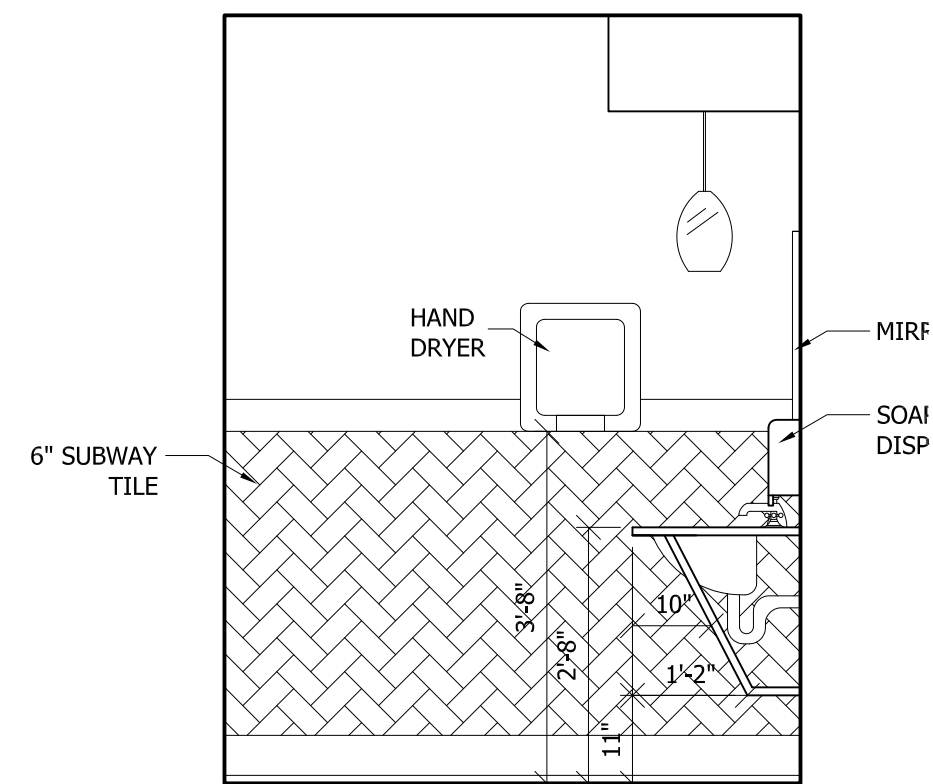

D WEST ELEVATION
SCALE: 1/2" = 1'-0"