

ALL DIMENSIONS AND SIZE DESIGNATIONS GIVEN ARE SUBJECT TO VERIFICATION ON JOB SITE AND ADJUSTMENT TO FIT JOB CONDITIONS. DESIGN PLANS ARE PROVIDED FOR THE USE BY THE CLIENT OR HIS AGENT IN COMPLETING THE PROJECT AS LISTED WITHIN THIS CONTRACT. DESIGN PLANS REMAIN THE PROPERTY OF THIS FIRM AND CAN NOT BE USED OR REUSED WITHOUT PERMISSION.



515 112TH ST SE #B1  
EVERETT, WA 98208  
360.393.9030

PROJECT NAME:

1732 ALKI AVENUE  
BEACH FRONT TOWNHOMES

DRAWN BY: P. KALKANDELENI

CHECKED BY:


DESIGNED BY: P. KALKANDELENI

CLIENTS:


CONTACT:

DATE: 06.13.2016

\_\_\_\_\_  
\_\_\_\_\_  
\_\_\_\_\_  
\_\_\_\_\_

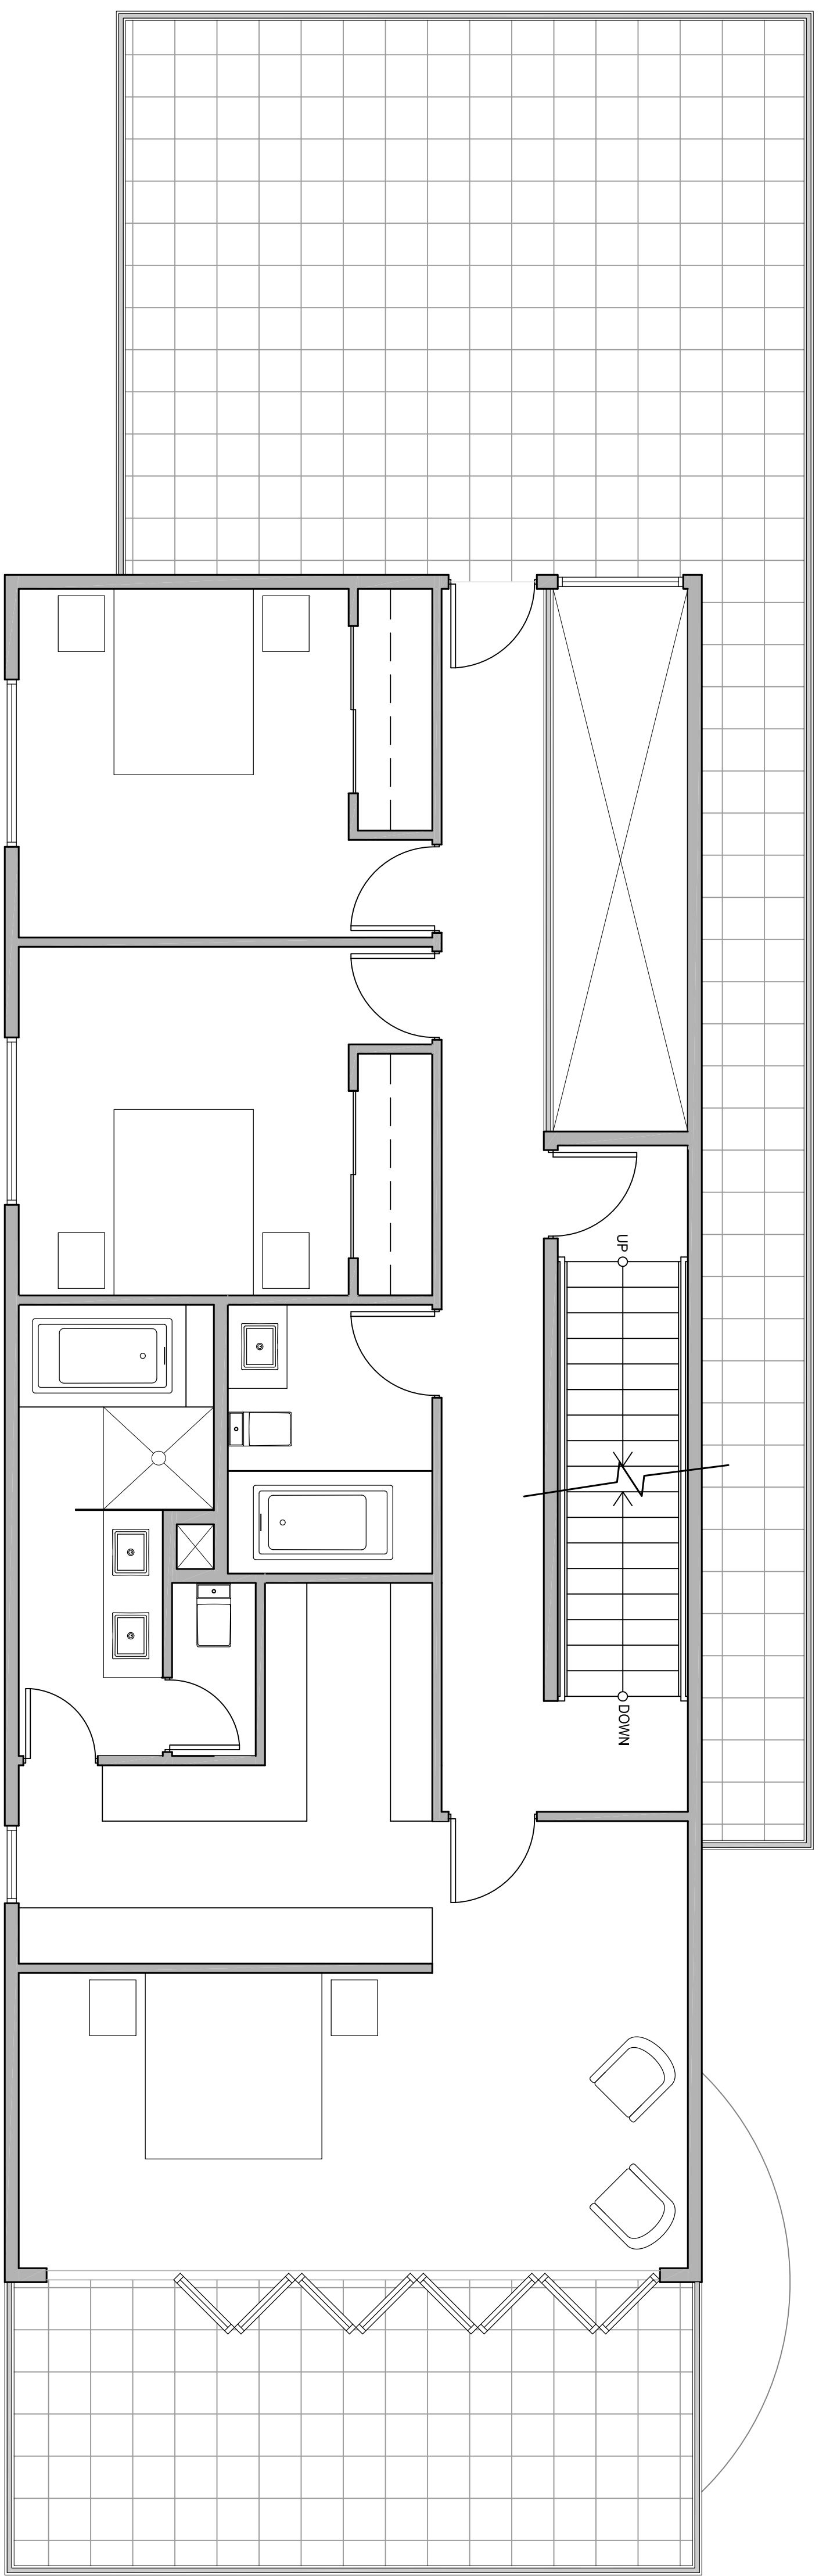

1 THIRD STORY FLOOR PLAN  
SCALE: 1/4" = 1'-0"

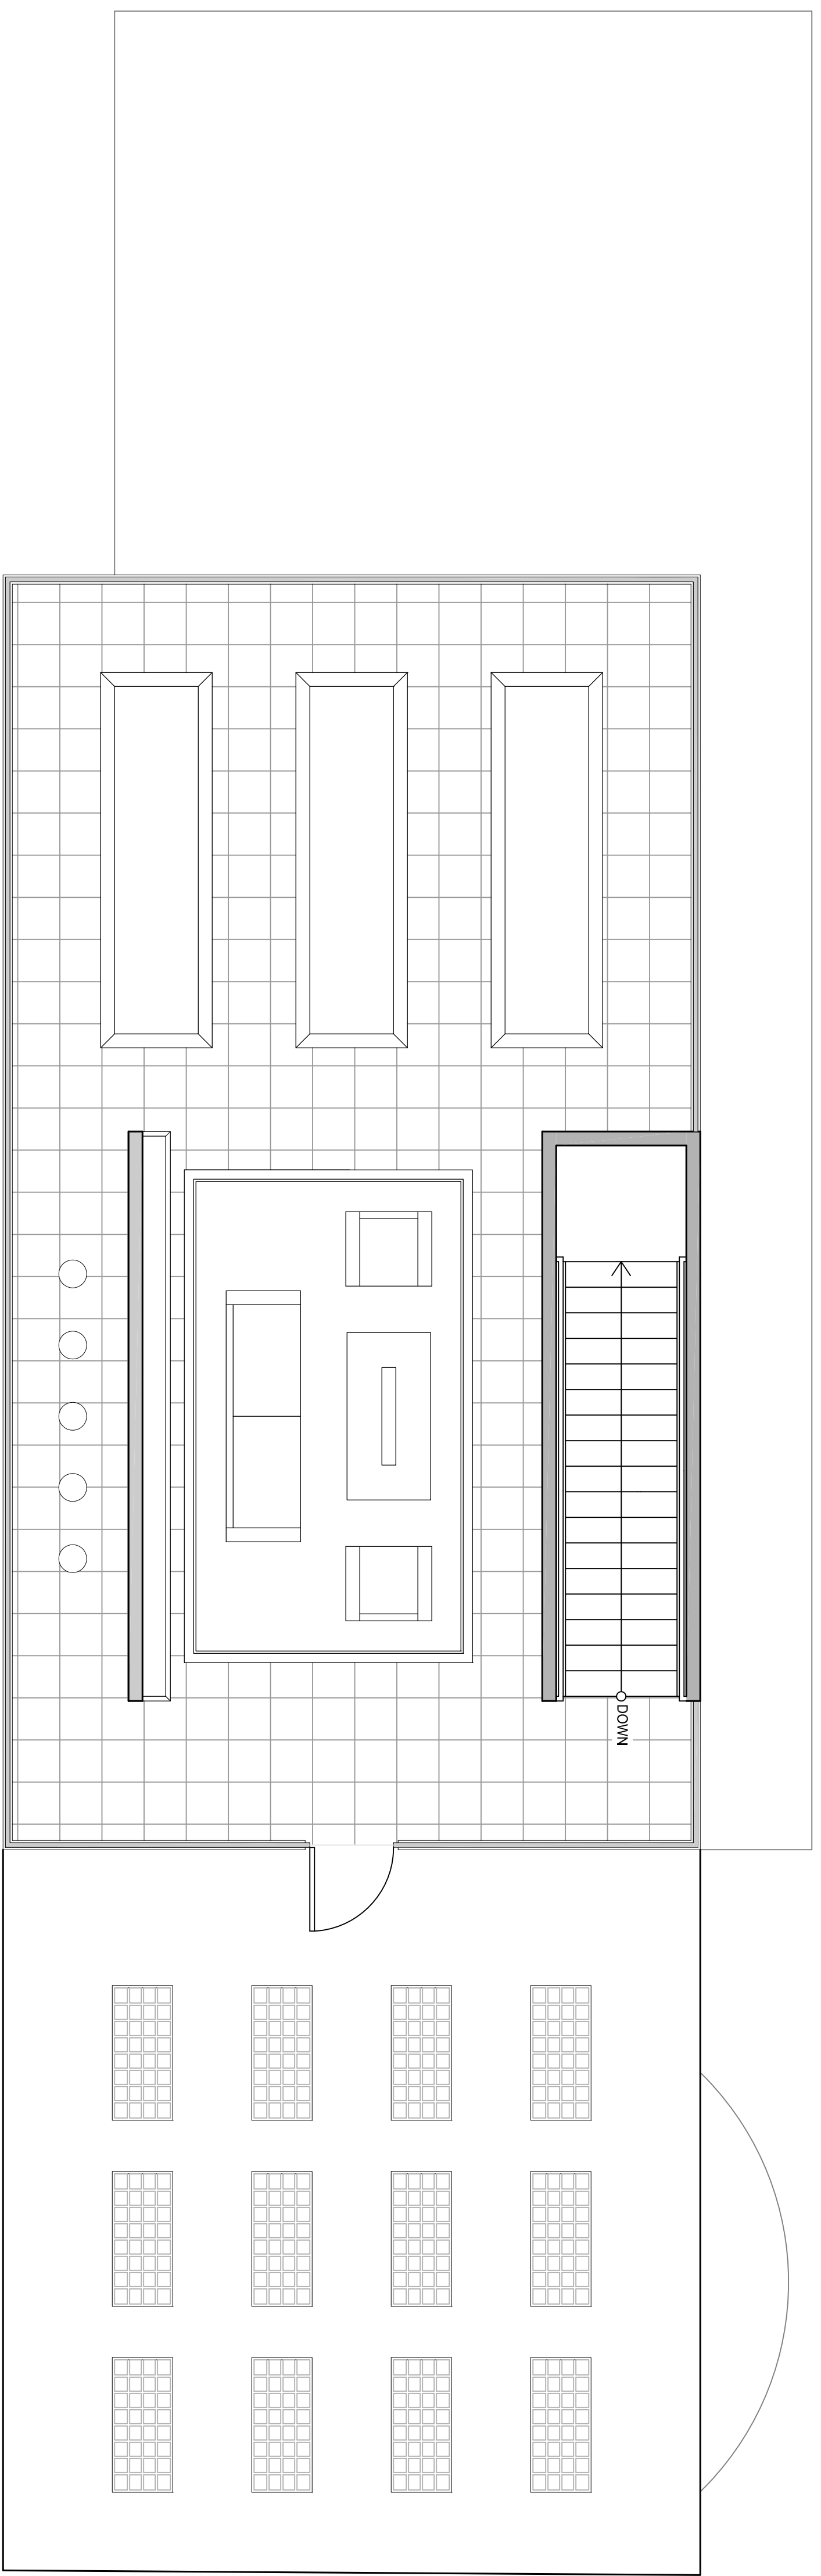

2 ROOF DECK FLOOR PLAN  
SCALE: 1/4" = 1'-0"

A102