




THE GENERAL CONTRACTOR SHALL CHECK AND VERIFY ALL DIMENSIONS AND REPORT ALL ERRORS AND OMISSIONS TO THE ARCHITECTS. DO NOT SCALE THE DRAWINGS. THIS DRAWING SHALL NOT BE USED FOR CONSTRUCTION PURPOSES UNTIL SIGNED BY THE CONSULTANTS.

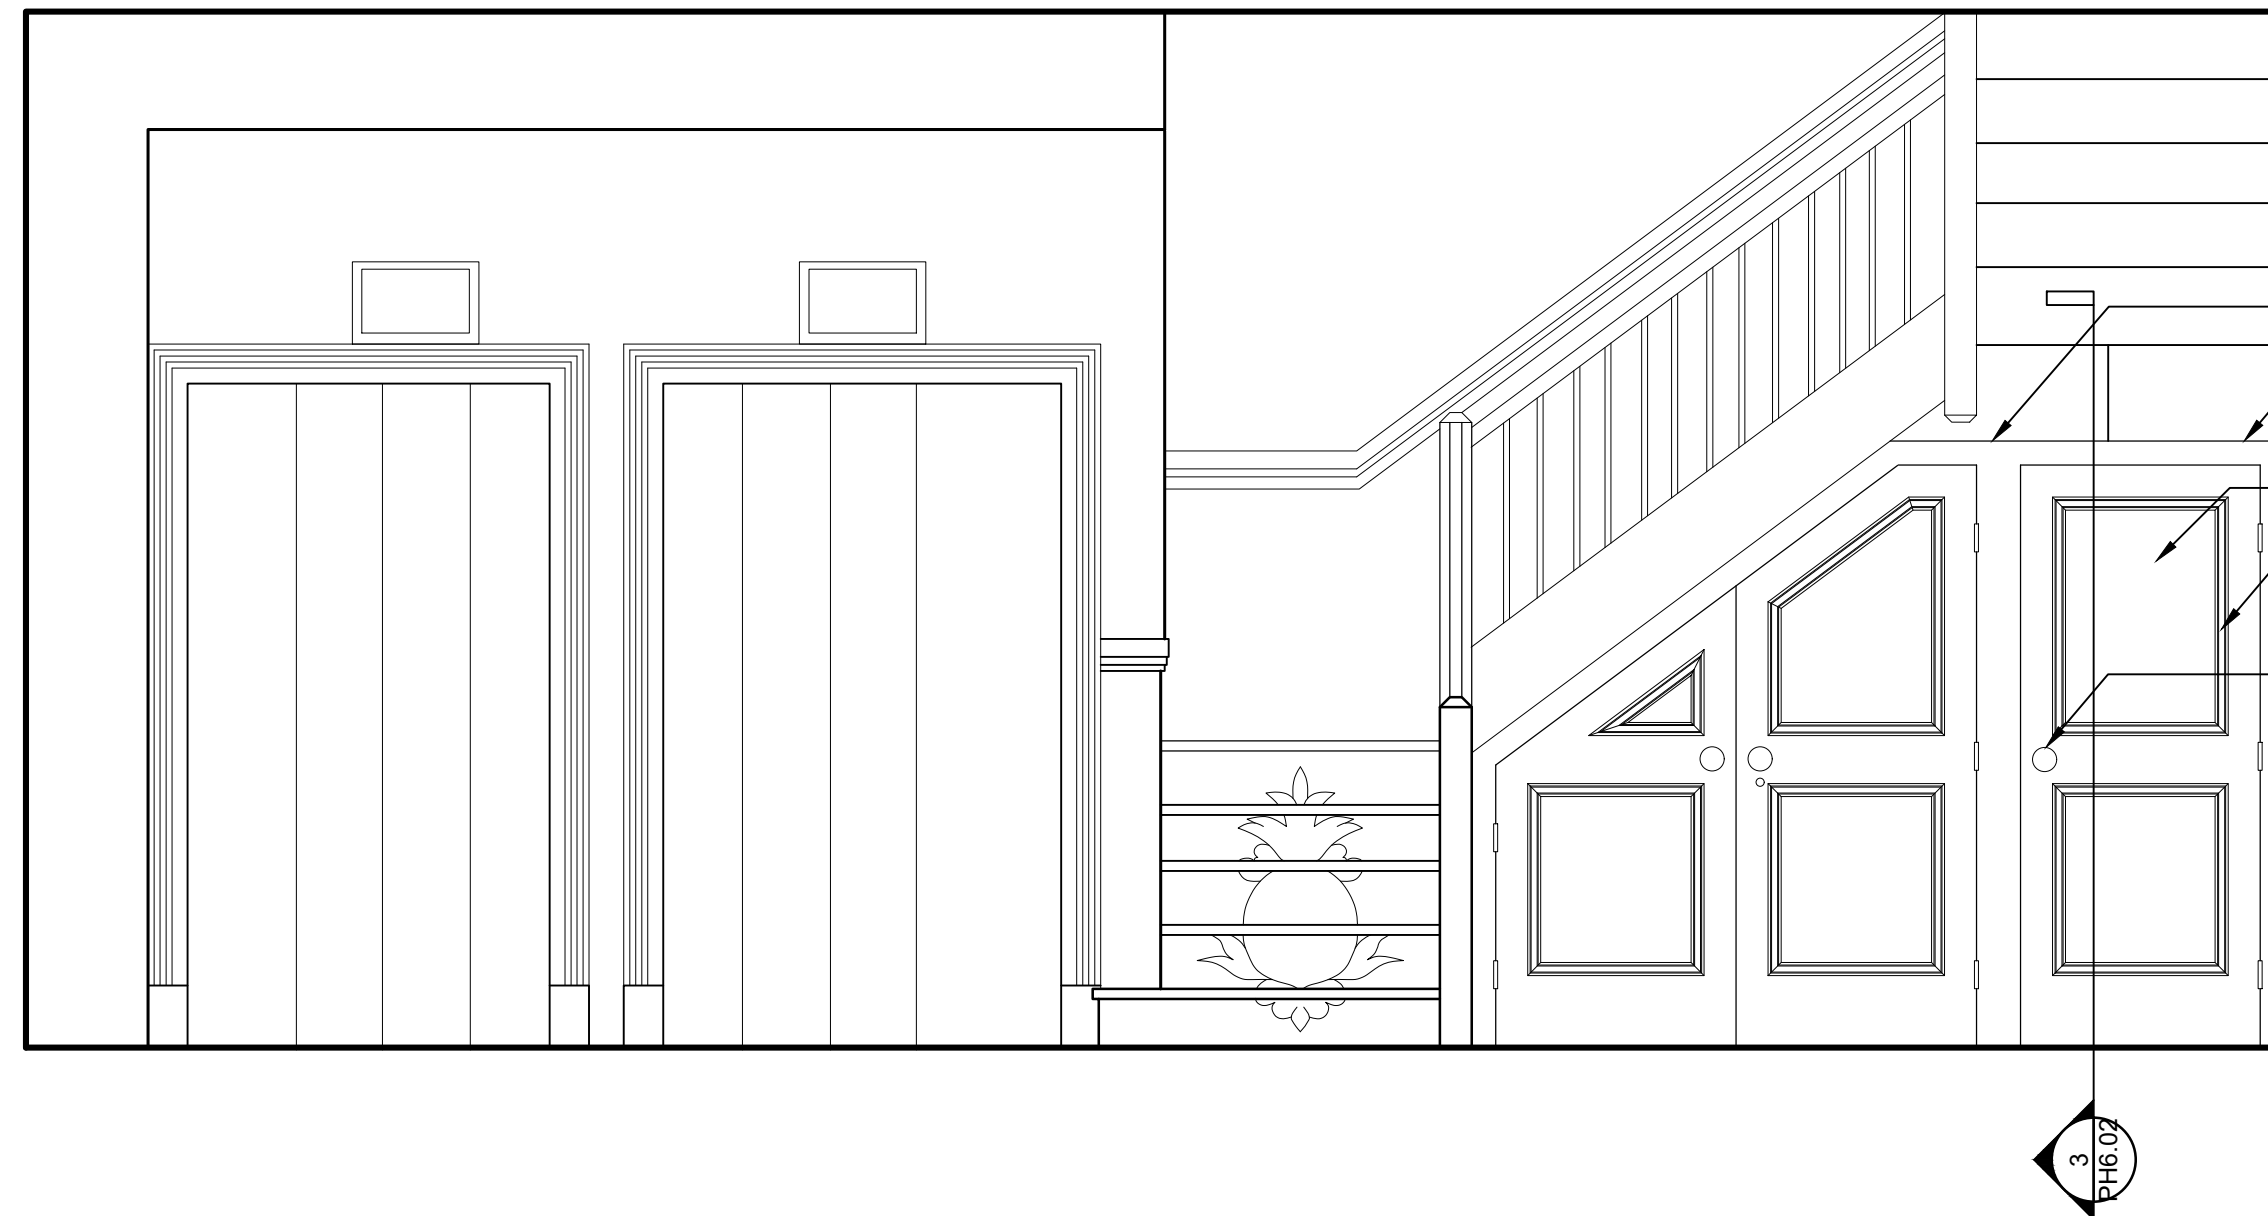


1 TAB: LOBBY ELEVATION - EAST  
SCALE: 1/2" = 1'-0"

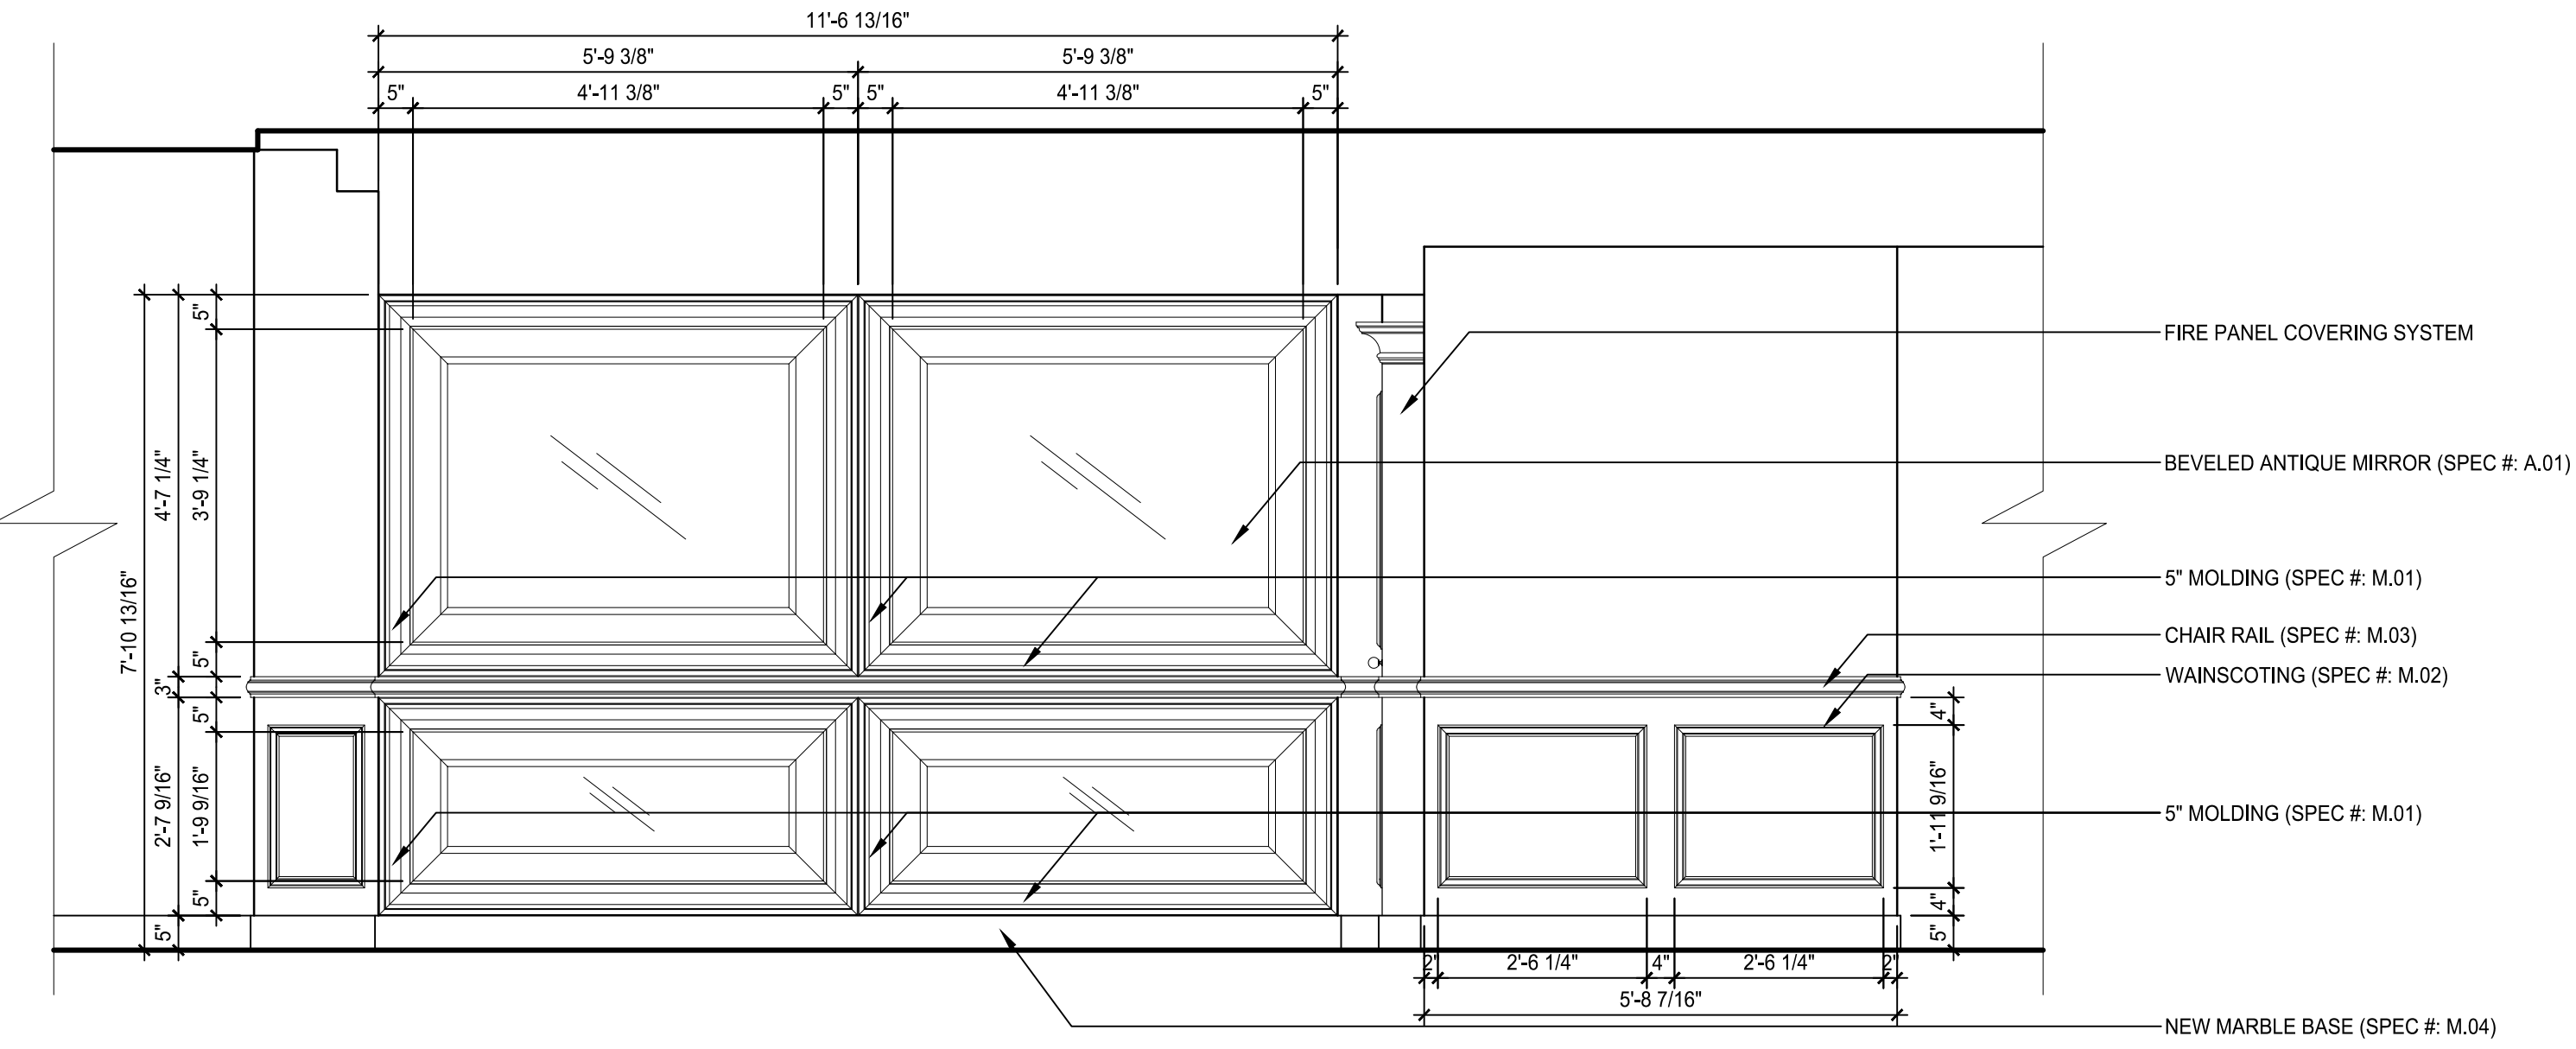

2 TAB: LOBBY ELEVATION - SOUTH  
SCALE: 1/2" = 1'-0"

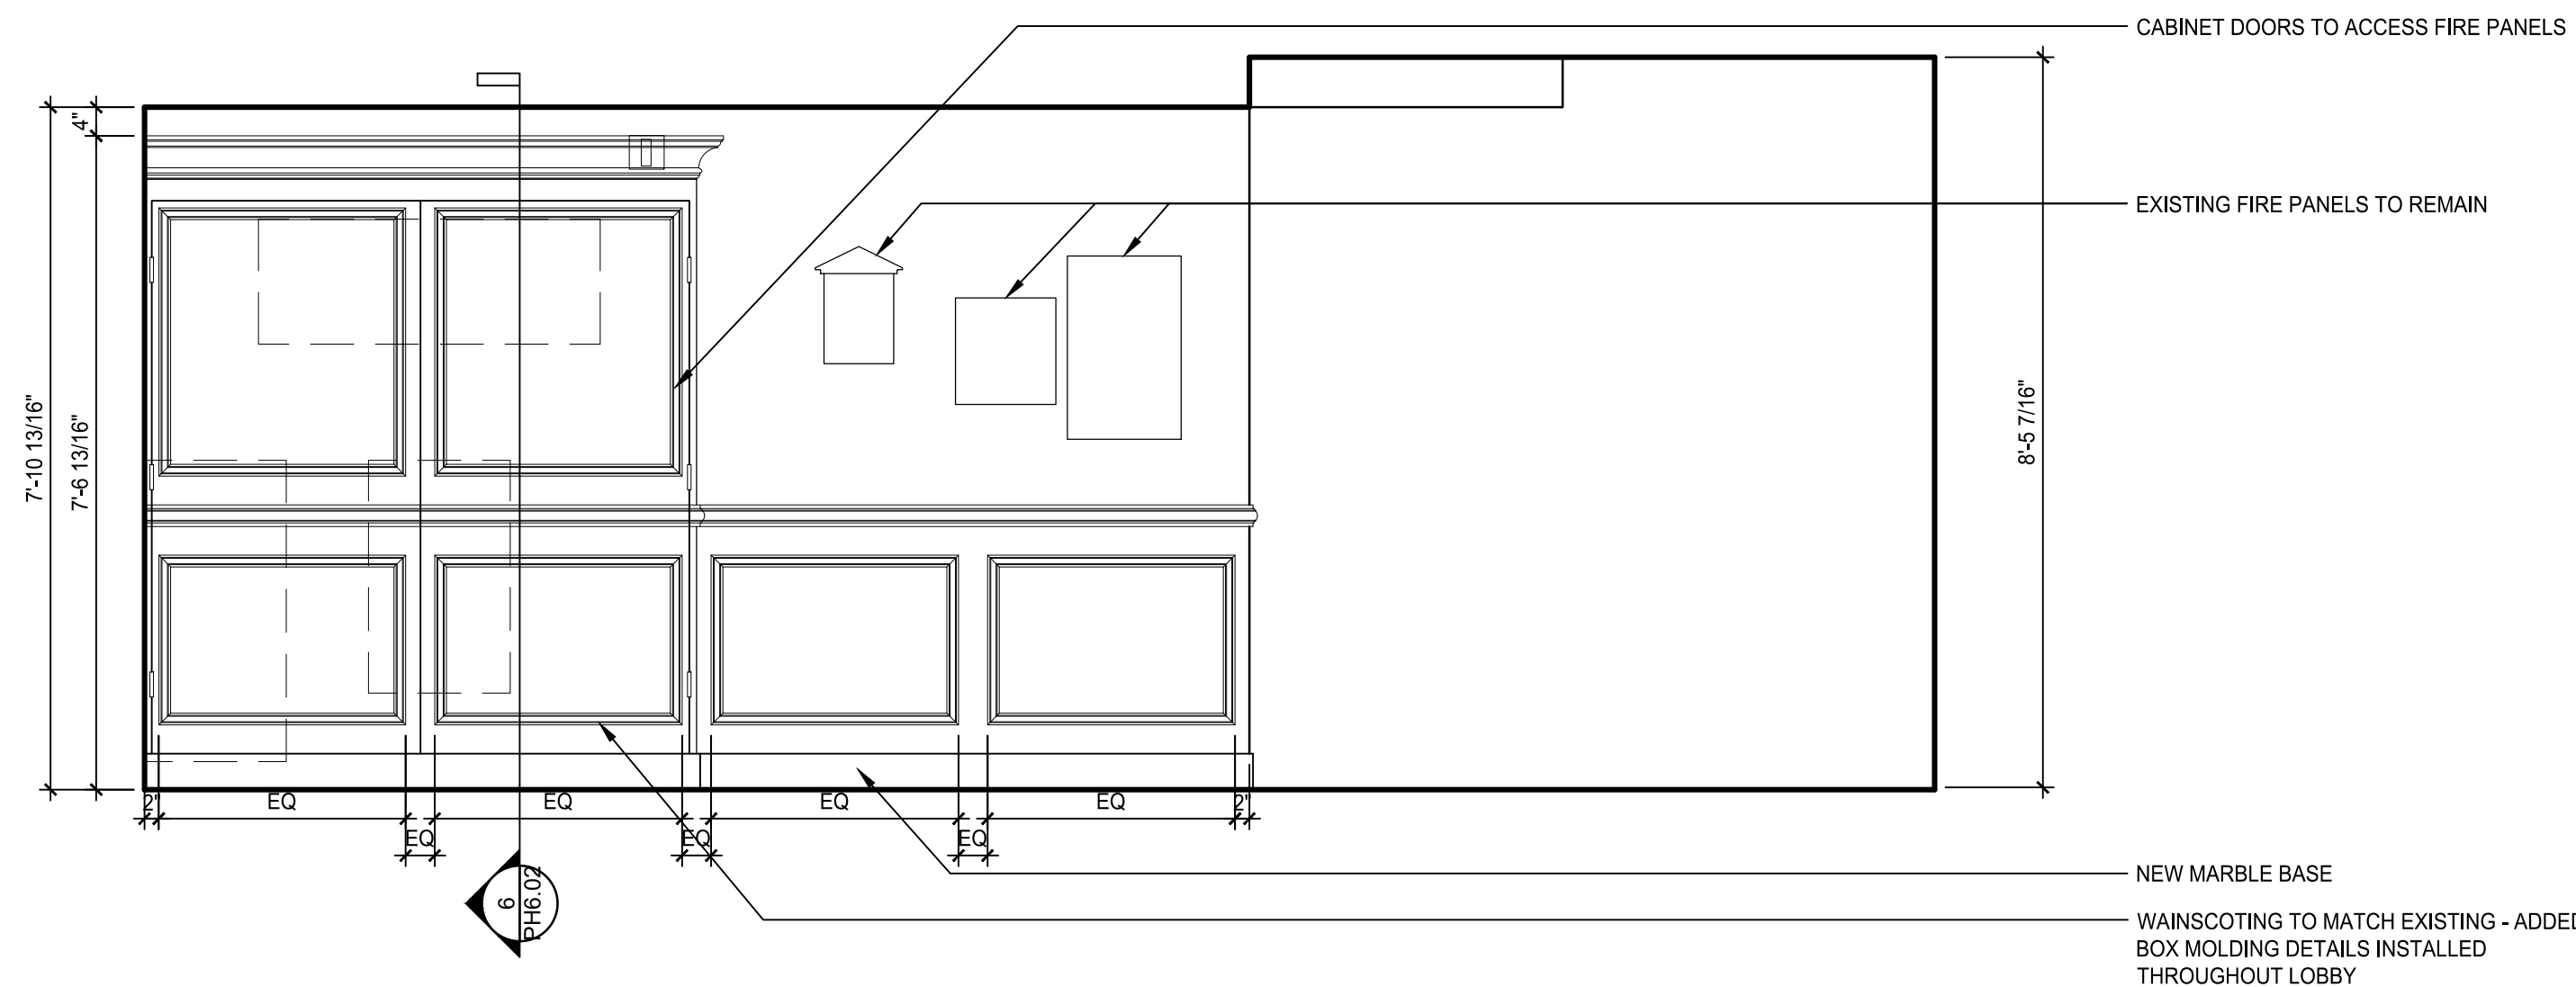

3 TAB: LOBBY ELEVATION - WEST  
SCALE: 1/2" = 1'-0"

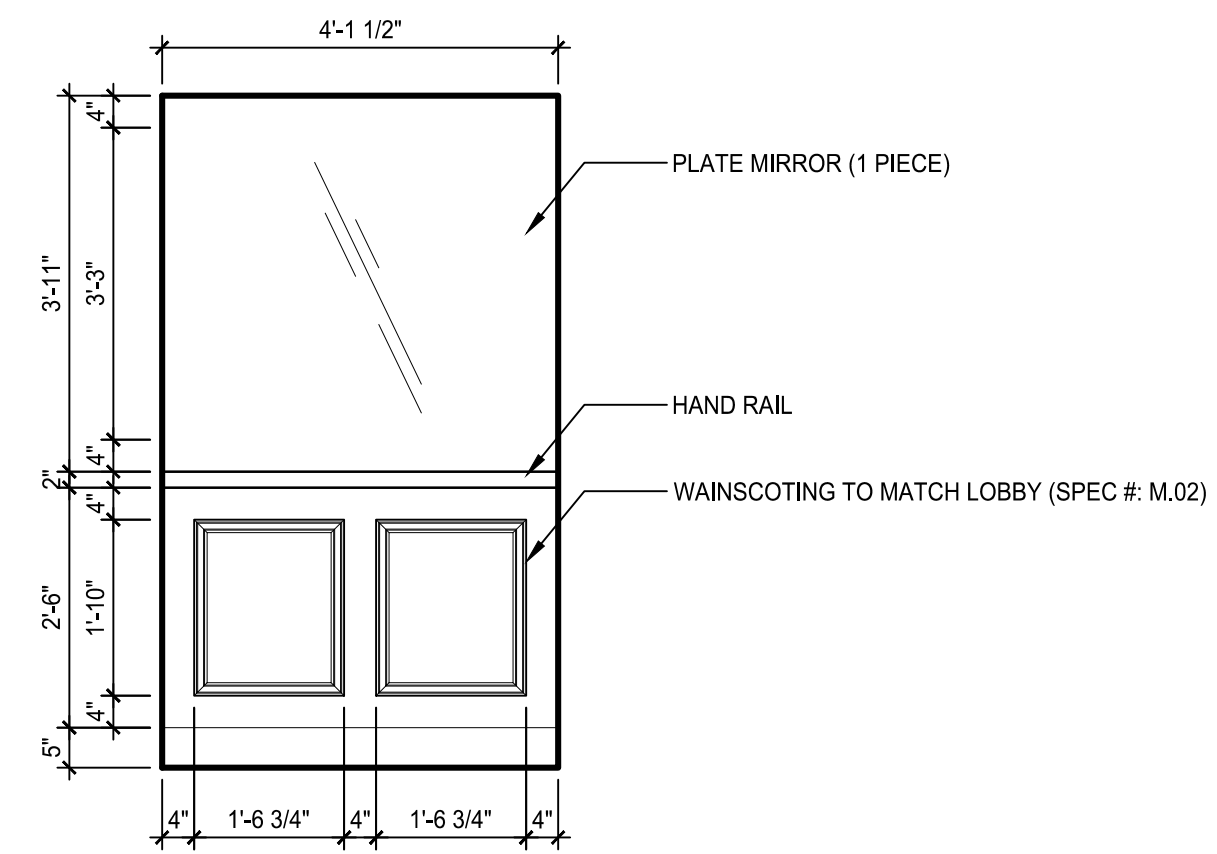

4 TAB: ELEVATOR INTERIOR ELEVATION  
SCALE: 1/2" = 1'-0"

REVISIONS:

#	DATE	DESCRIPTION
01		
02		
03		
04		
05		
06		
07		
08		
09		
10		
11		
12		
13		
14		
15		
16		
17		
18		
19		
20		



155 108TH AVENUE NE  
SUITE 500  
BELLEVUE, WA 98004  
TEL. 425.974.7148  
FAX 425.455.5749

CONTACT:  
DINA BELON, DIRECTOR OF REAL ESTATE  
407.256.7742


DRAWN BY: PK  
CHECKED BY:  
DATE: 10/22/2018

PROJECT NAME:  
**THE ALISE  
BOSTON**  
28 CHANDLER STREET  
BOSTON, MA 02116


SHEET TITLE:  
**ELEVATIONS  
& DETAILS**

SHEET NO:  
**PH6.01**


THE GENERAL CONTRACTOR SHALL CHECK AND VERIFY ALL DIMENSIONS AND REPORT ALL ERRORS AND OMISSIONS TO THE ARCHITECTS. DO NOT SCALE THE DRAWINGS. THIS DRAWING SHALL NOT BE USED FOR CONSTRUCTION PURPOSES UNTIL SIGNED BY THE CONSULTANTS.

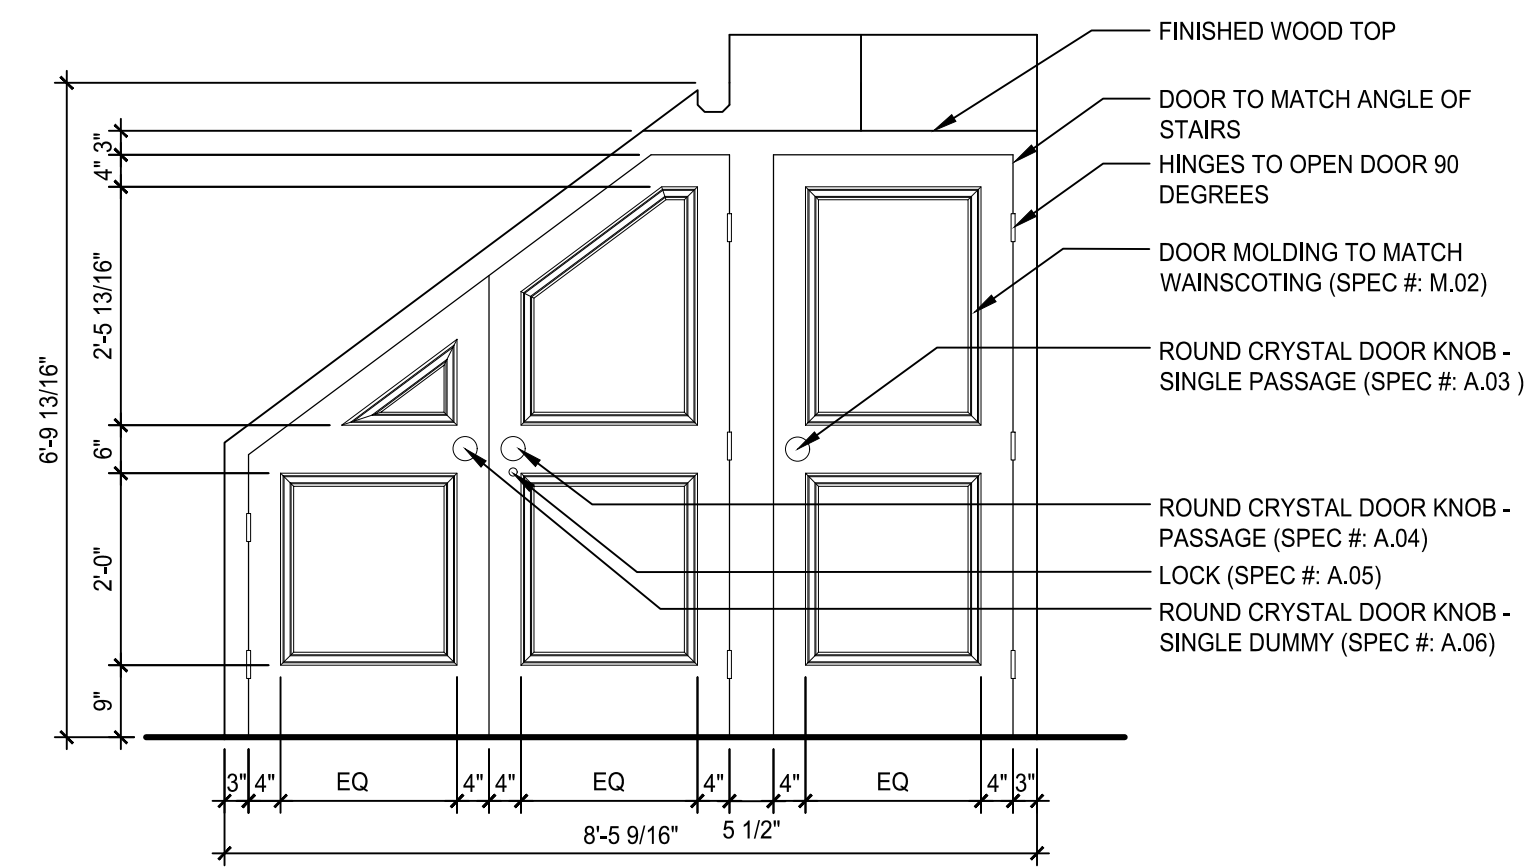


1 TAB: RECEPTION STORAGE - EXTERIOR ELEV.  
SCALE: 1/2" = 1'-0"

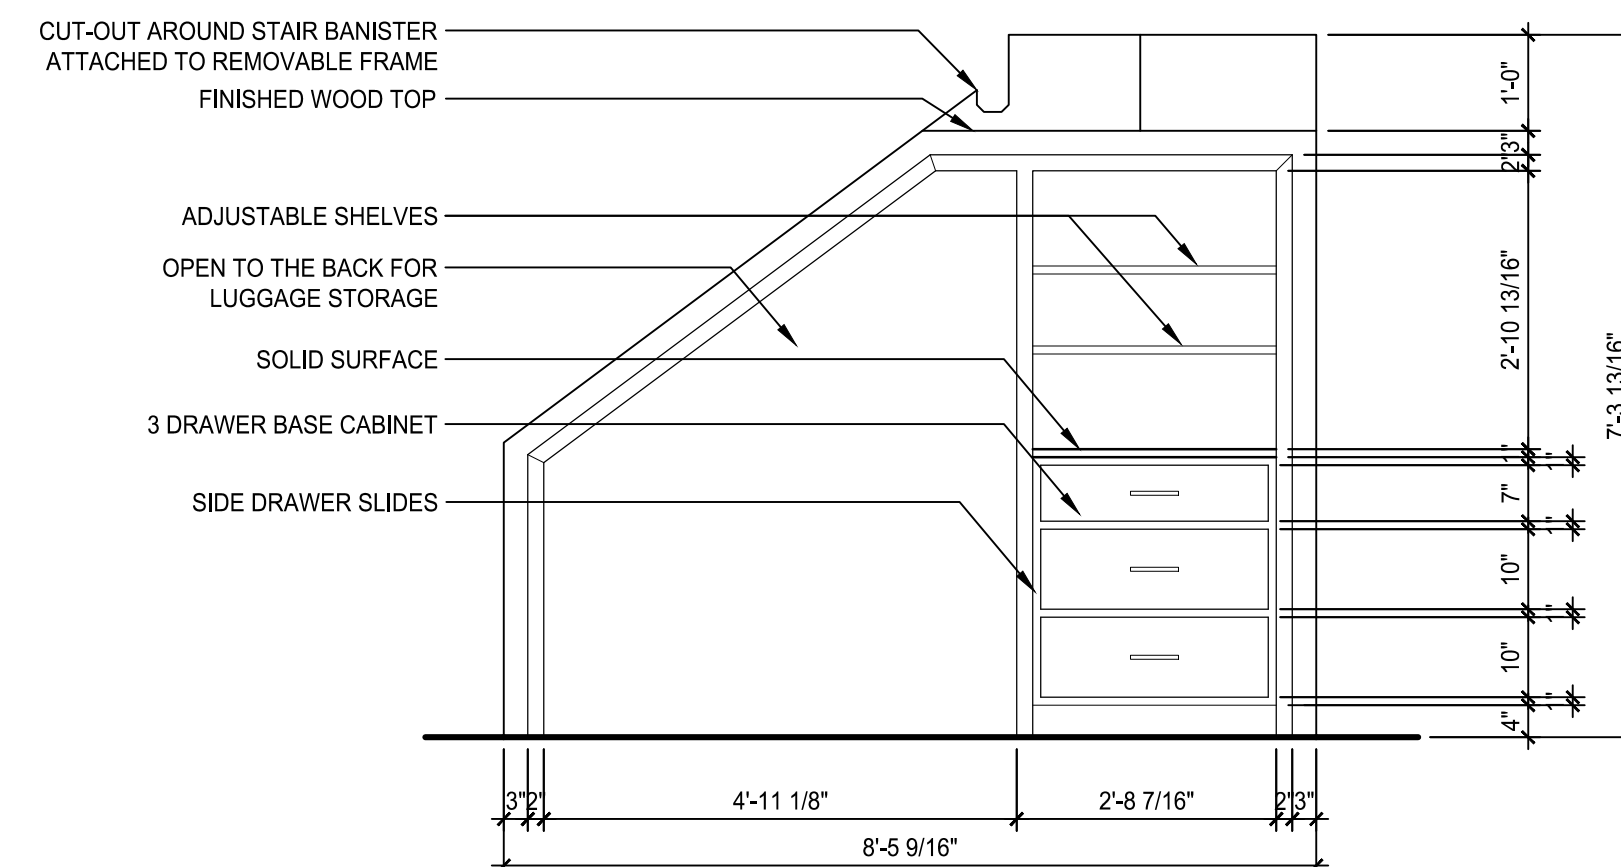


2 TAB: RECEPTION STORAGE - INTERIOR ELEV.  
SCALE: 1/2" = 1'-0"

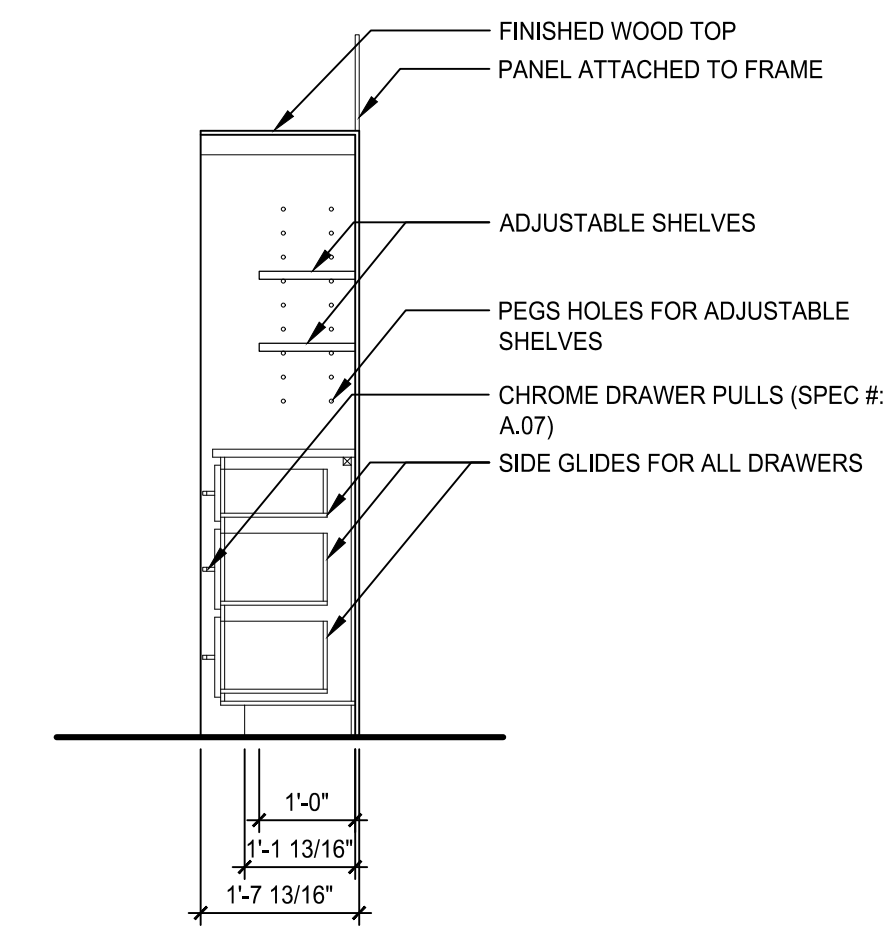


3 TAB: RECEPTION STORAGE - SECTION  
SCALE: 1/2" = 1'-0"

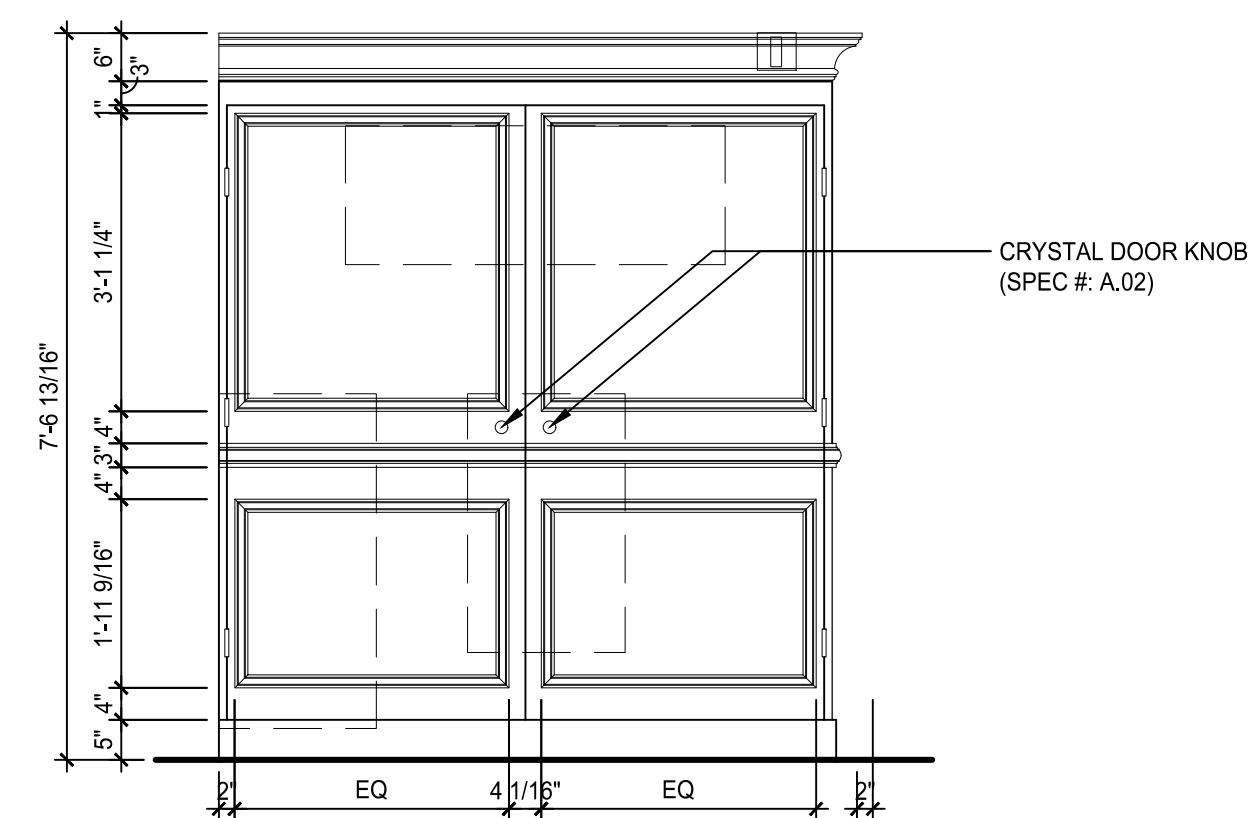

4 TAB: LOBBY FIRE PANEL COVER SYSTEM  
SCALE: 1/2" = 1'-0"

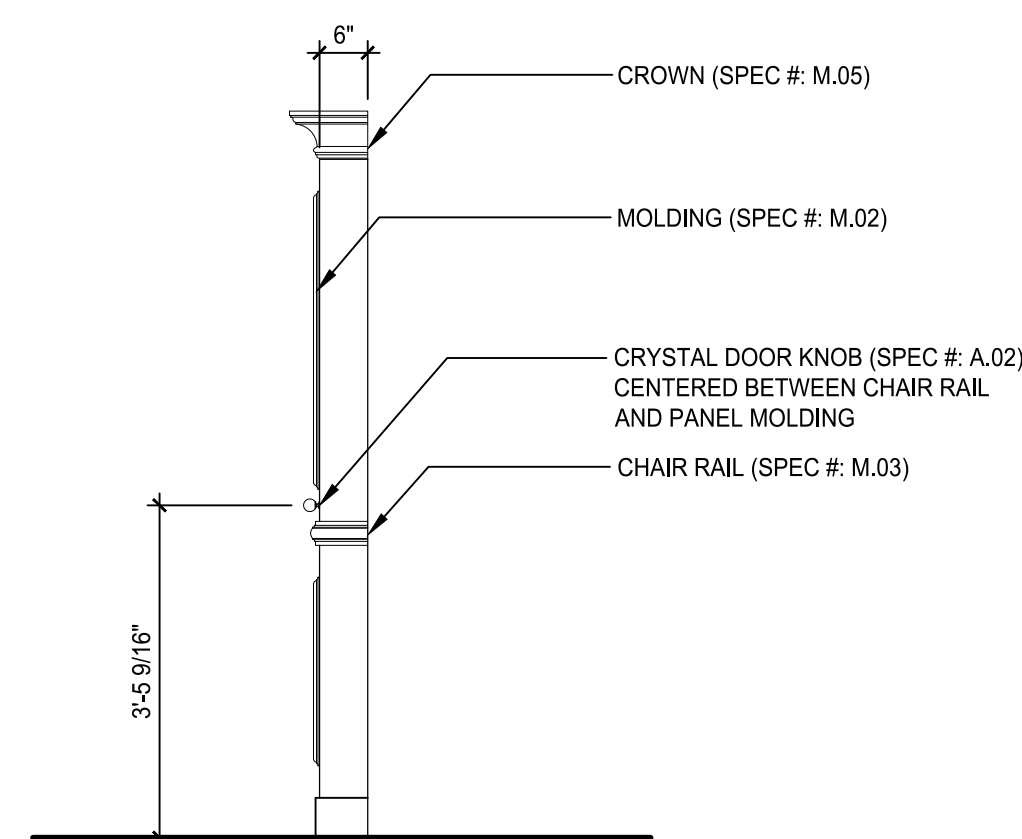

5 TAB: LOBBY FIRE PANEL - INTERIOR ELEVATION  
SCALE: 1/2" = 1'-0"

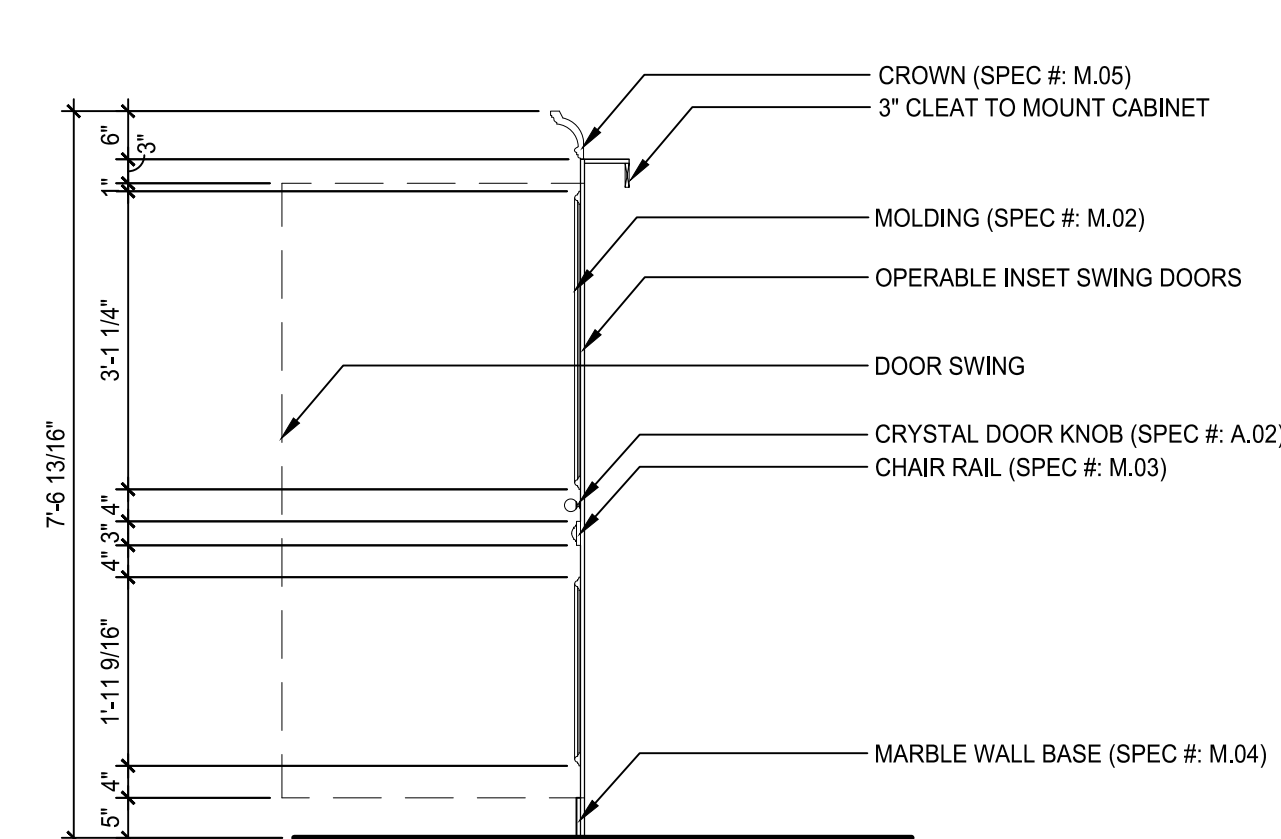

6 TAB: LOBBY FIRE PANEL - SECTION  
SCALE: 1/2" = 1'-0"

REVISIONS:

#	DATE:	DESCRIPTION:
01		
02		
03		
04		
05		
06		
07		
08		
09		
10		
11		
12		
13		
14		
15		
16		
17		
18		
19		
20		



155 108TH AVENUE NE  
SUITE 500  
BELLEVUE, WA 98004  
TEL. 425.974.7148  
FAX 425.455.5749

CONTACT:  
DINA BELON, DIRECTOR OF REAL ESTATE  
407.256.7742

DRAWN BY: PK  
CHECKED BY:  
DATE: 10/22/2018

PROJECT NAME:

**THE ALISE  
BOSTON**  
26 CHANDLER STREET  
BOSTON, MA 02116










SHEET TITLE:

**ELEVATIONS &  
DETAILS**

SHEET NO:

**PH6.02**

THE GENERAL CONTRACTOR SHALL CHECK AND VERIFY ALL DIMENSIONS AND REPORT ALL ERRORS AND OMISSIONS TO THE ARCHITECTS. DO NOT SCALE THE DRAWINGS. THIS DRAWING SHALL NOT BE USED FOR CONSTRUCTION PURPOSES UNTIL SIGNED BY THE CONSULTANTS.

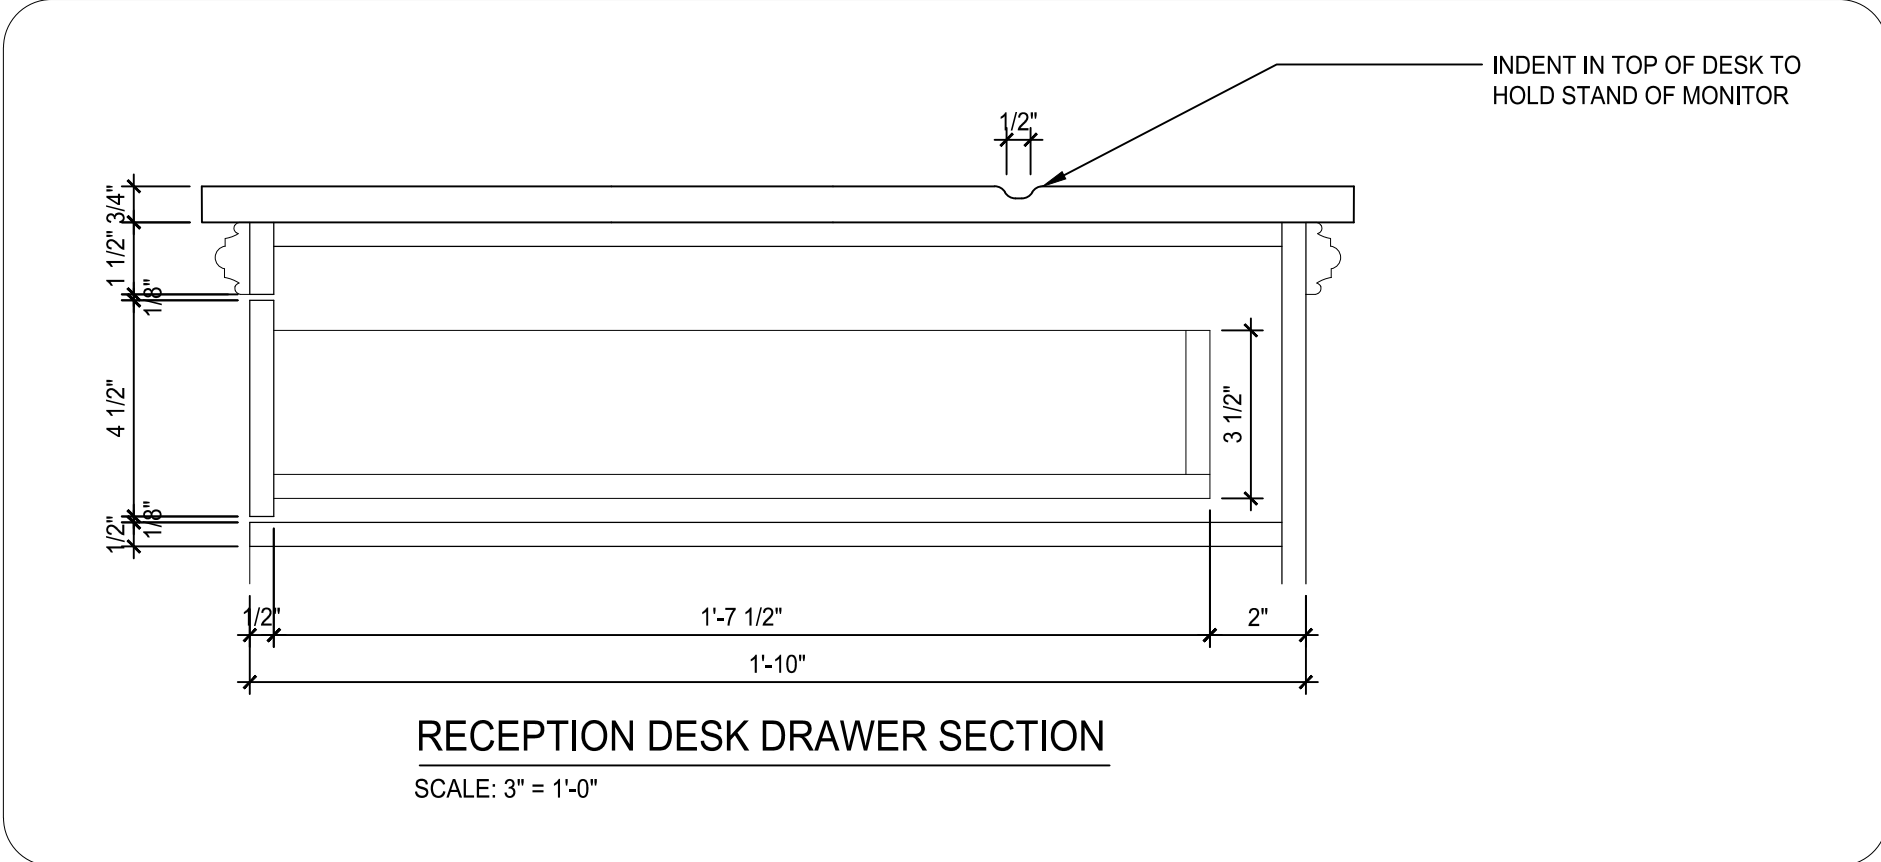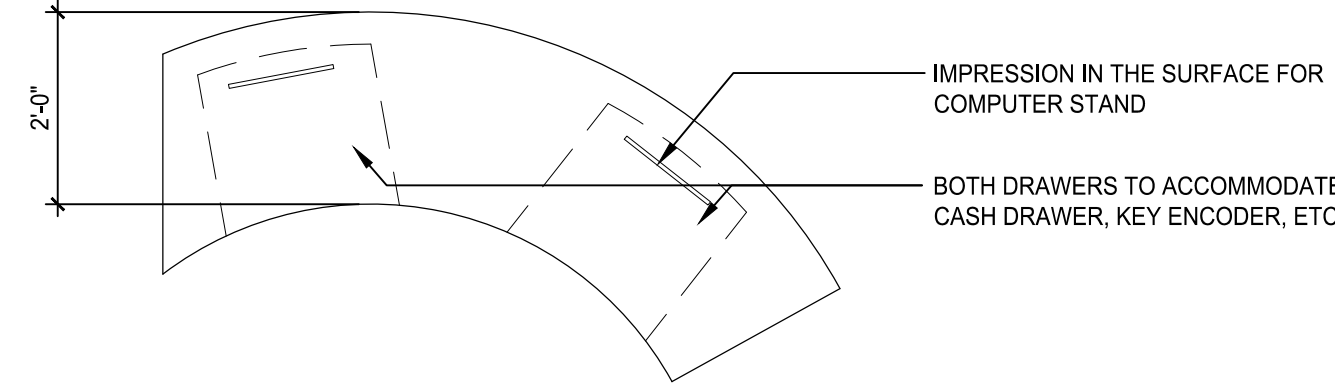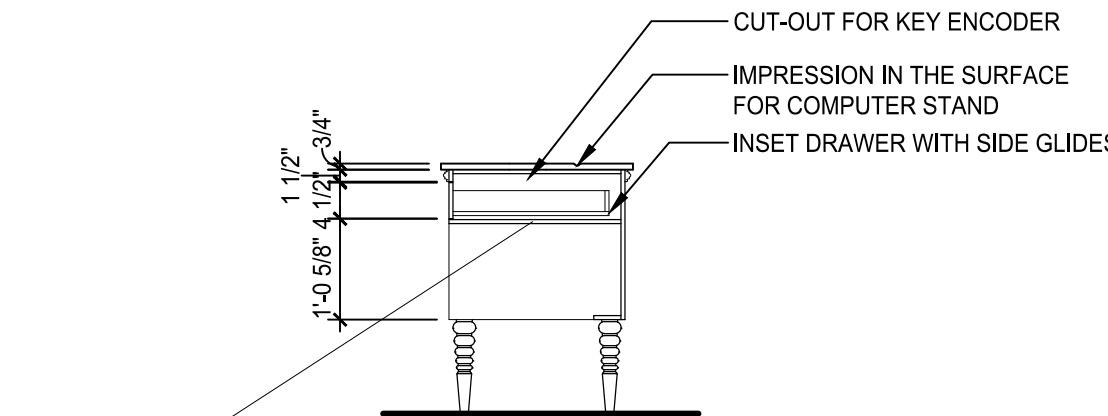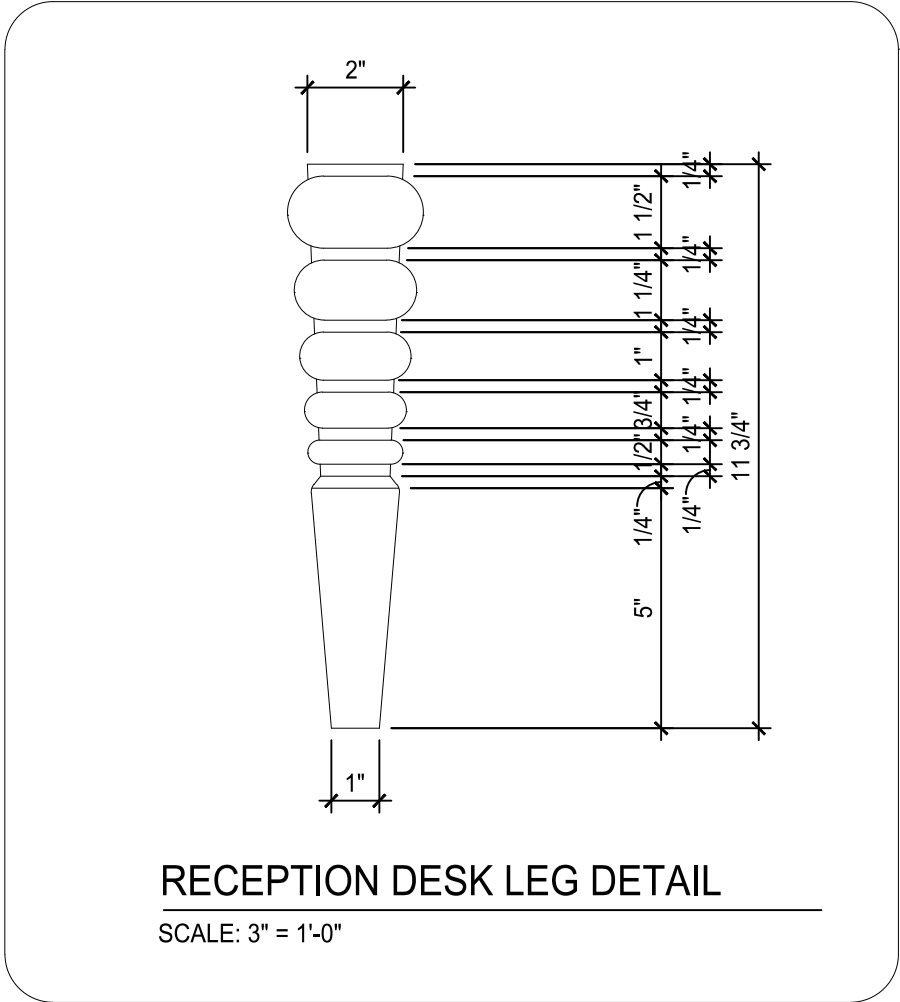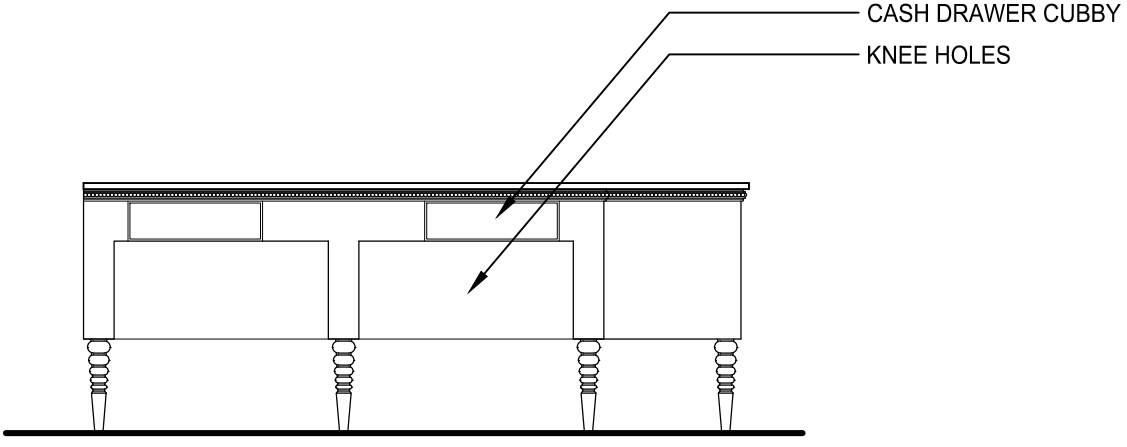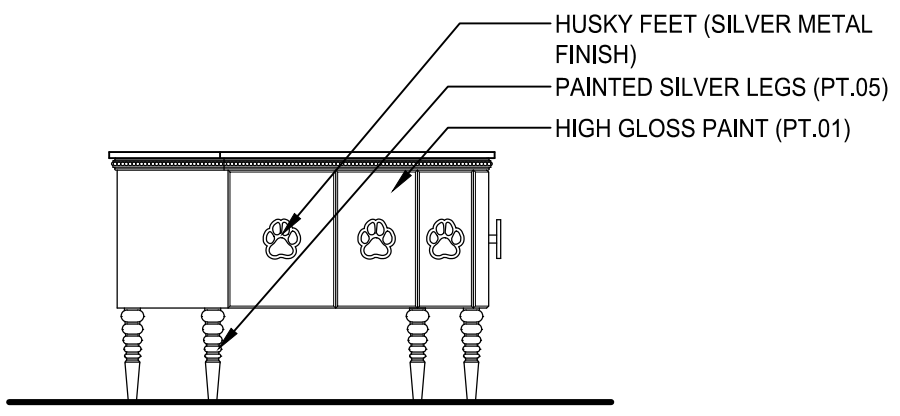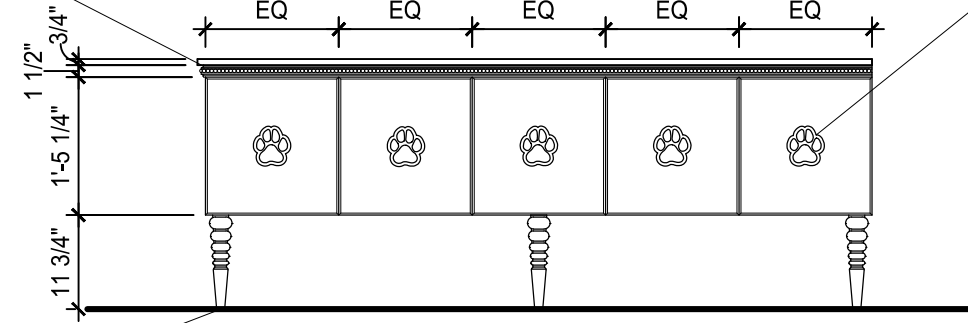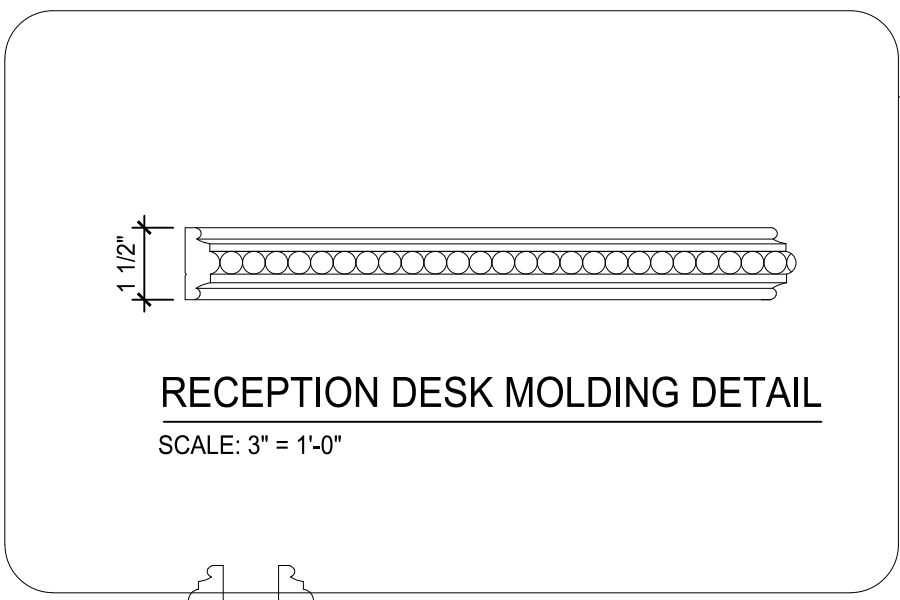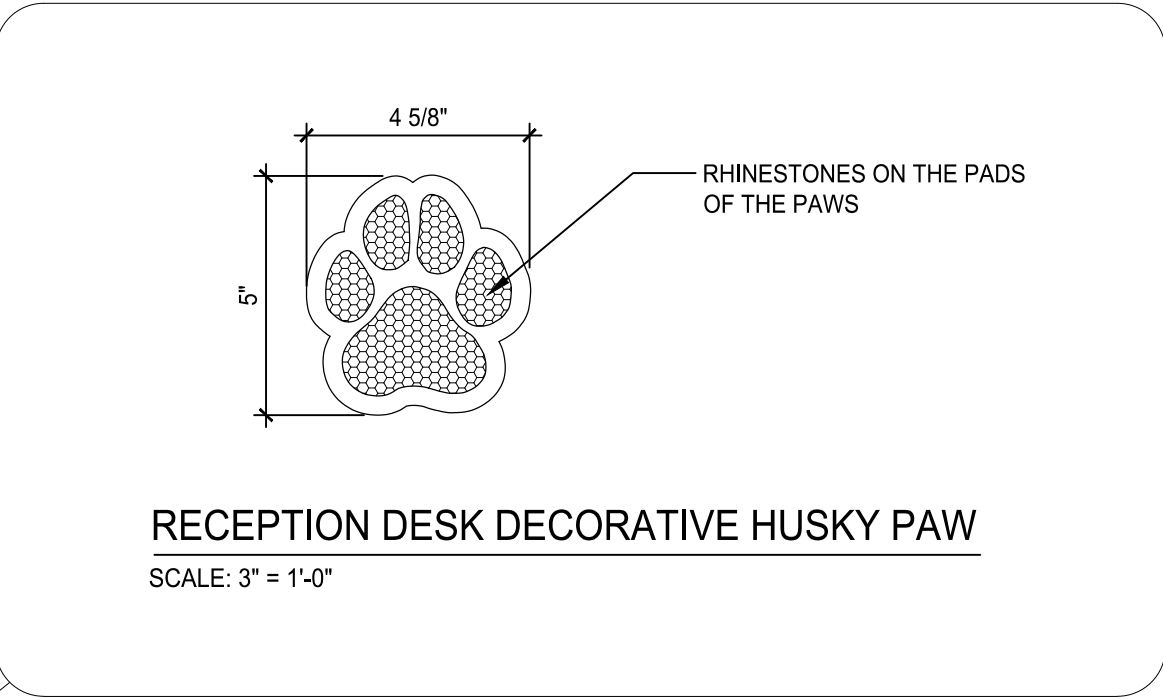

REVISIONS:

#	DATE	DESCRIPTION
01		
02		
03		
04		
05		
06		
07		
08		
09		
10		
11		
12		
13		
14		
15		
16		
17		
18		
19		
20		



155 108TH AVENUE NE  
SUITE 500  
BELLEVUE, WA 98004  
TEL. 425.974.7148  
FAX 425.455.5749

CONTACT:  
DINA BELON, DIRECTOR OF REAL ESTATE  
407.256.7742

DRAWN BY: PK  
CHECKED BY:  
DATE: 10/22/2018

PROJECT NAME:


**THE ALISE  
BOSTON**  
26 CHANDLER STREET  
BOSTON, MA 02116

SHEET TITLE:  
**ELEVATIONS &  
DETAILS**


SHEET NO:

**PH6.03**

THE GENERAL CONTRACTOR SHALL CHECK AND VERIFY ALL DIMENSIONS AND REPORT ALL ERRORS AND OMISSIONS TO THE ARCHITECTS. DO NOT SCALE THE DRAWINGS. THIS DRAWING SHALL NOT BE USED FOR CONSTRUCTION PURPOSES UNTIL SIGNED BY THE CONSULTANTS.

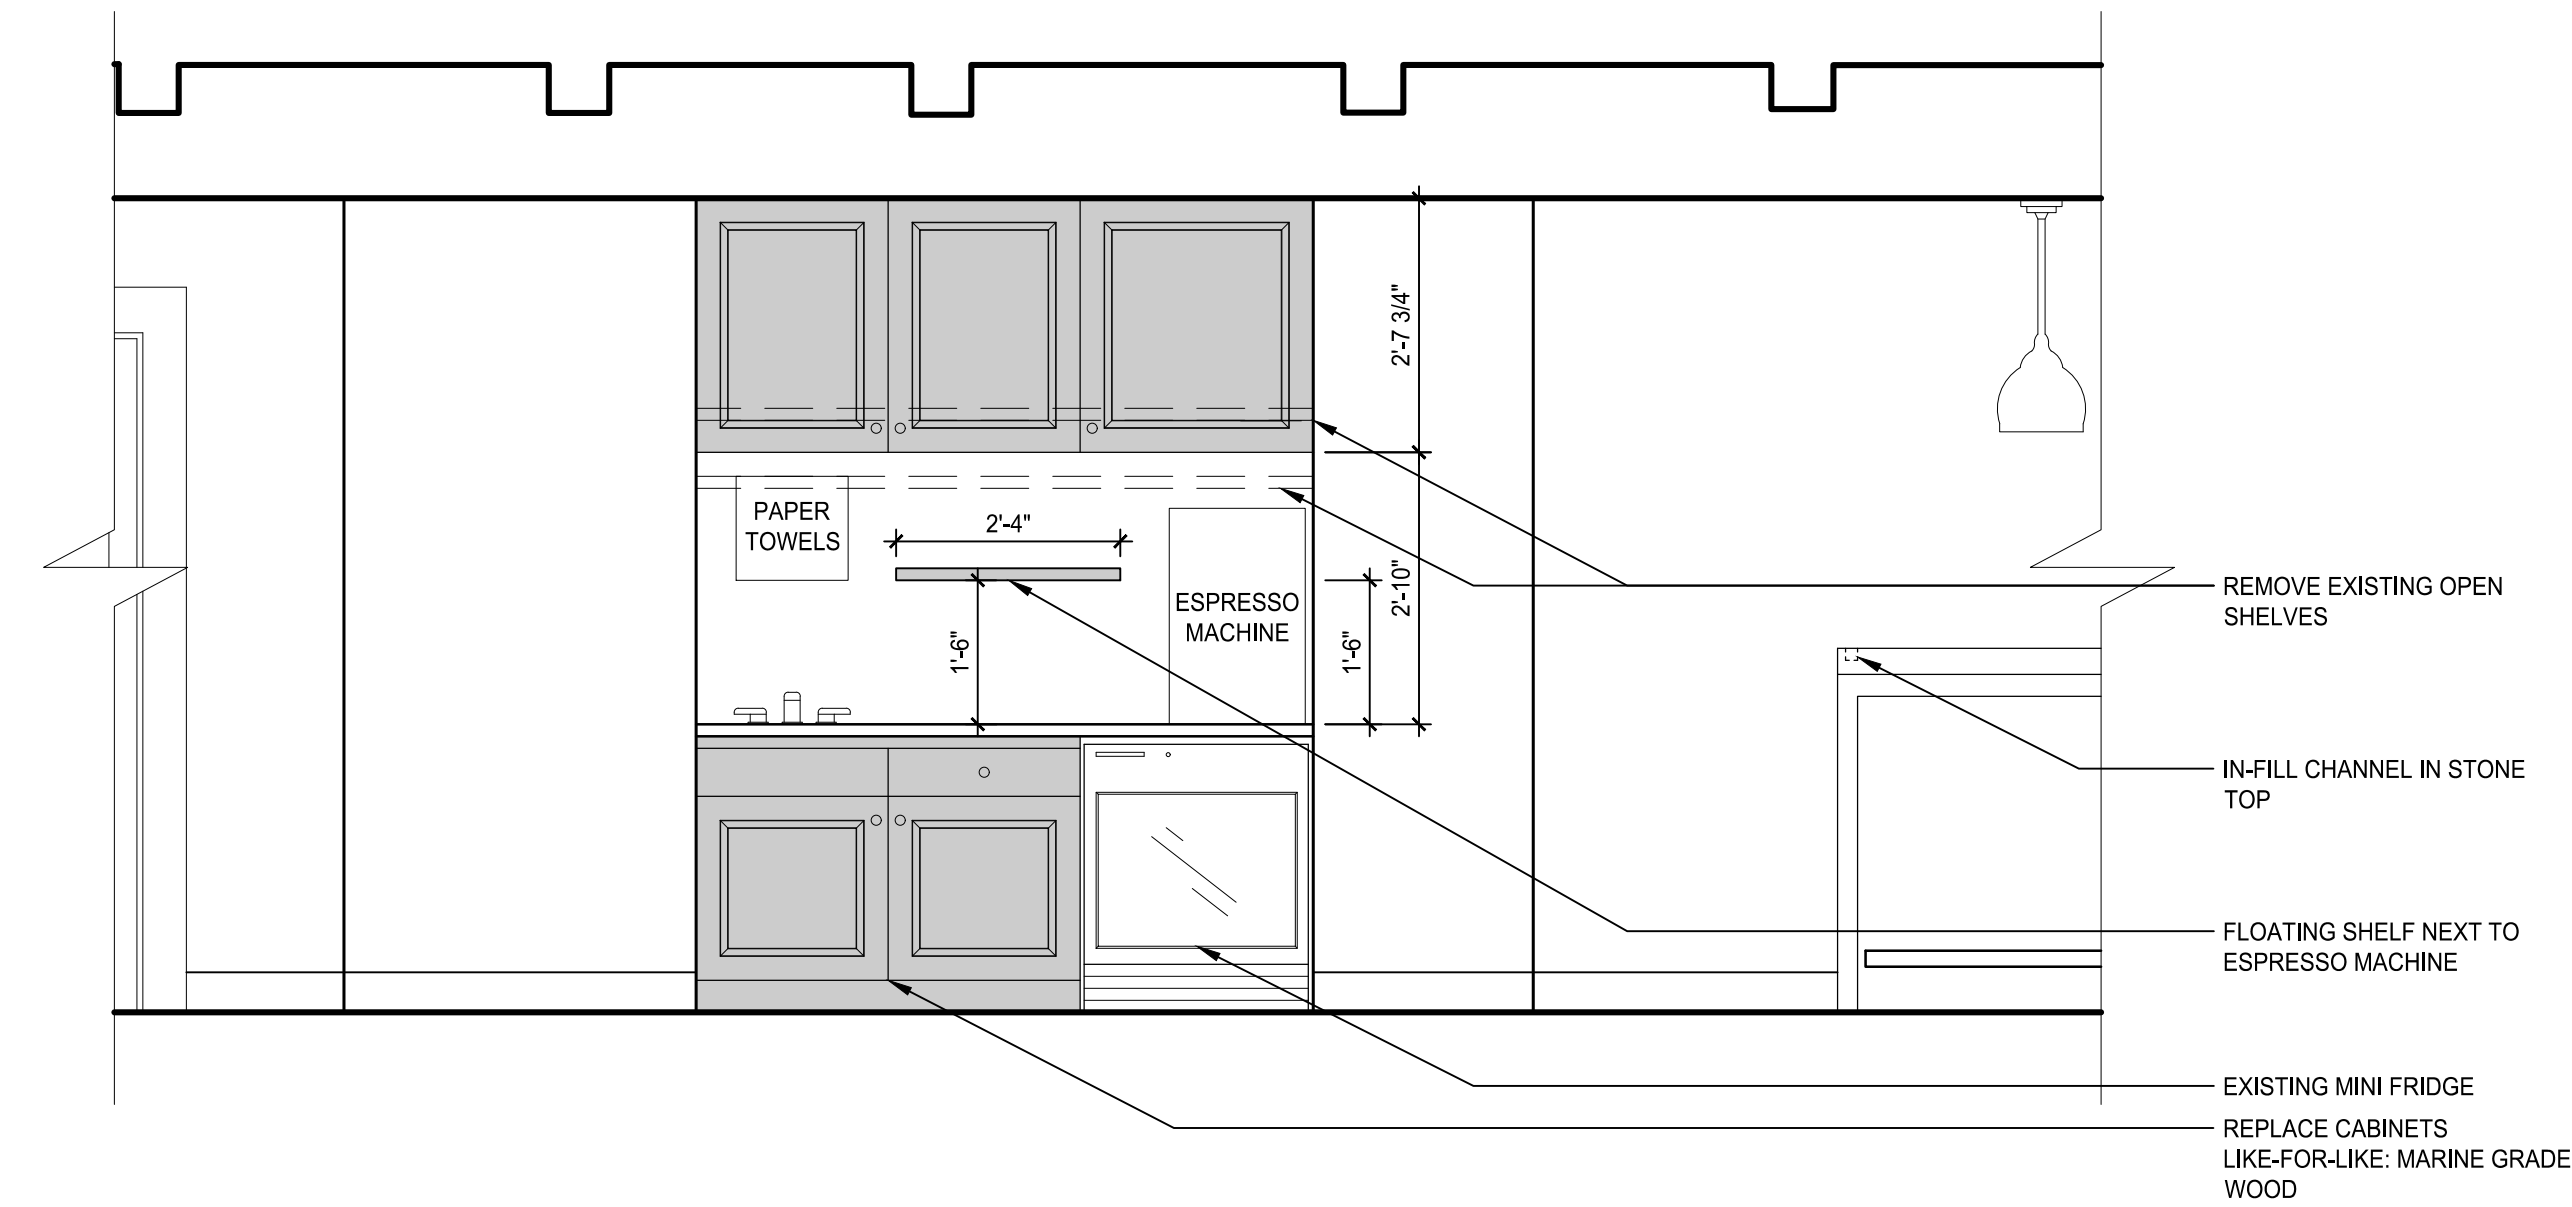

1 TAB: SERVICE STATION - SOUTH ELEV.  
SCALE: 1/2" = 1'-0"

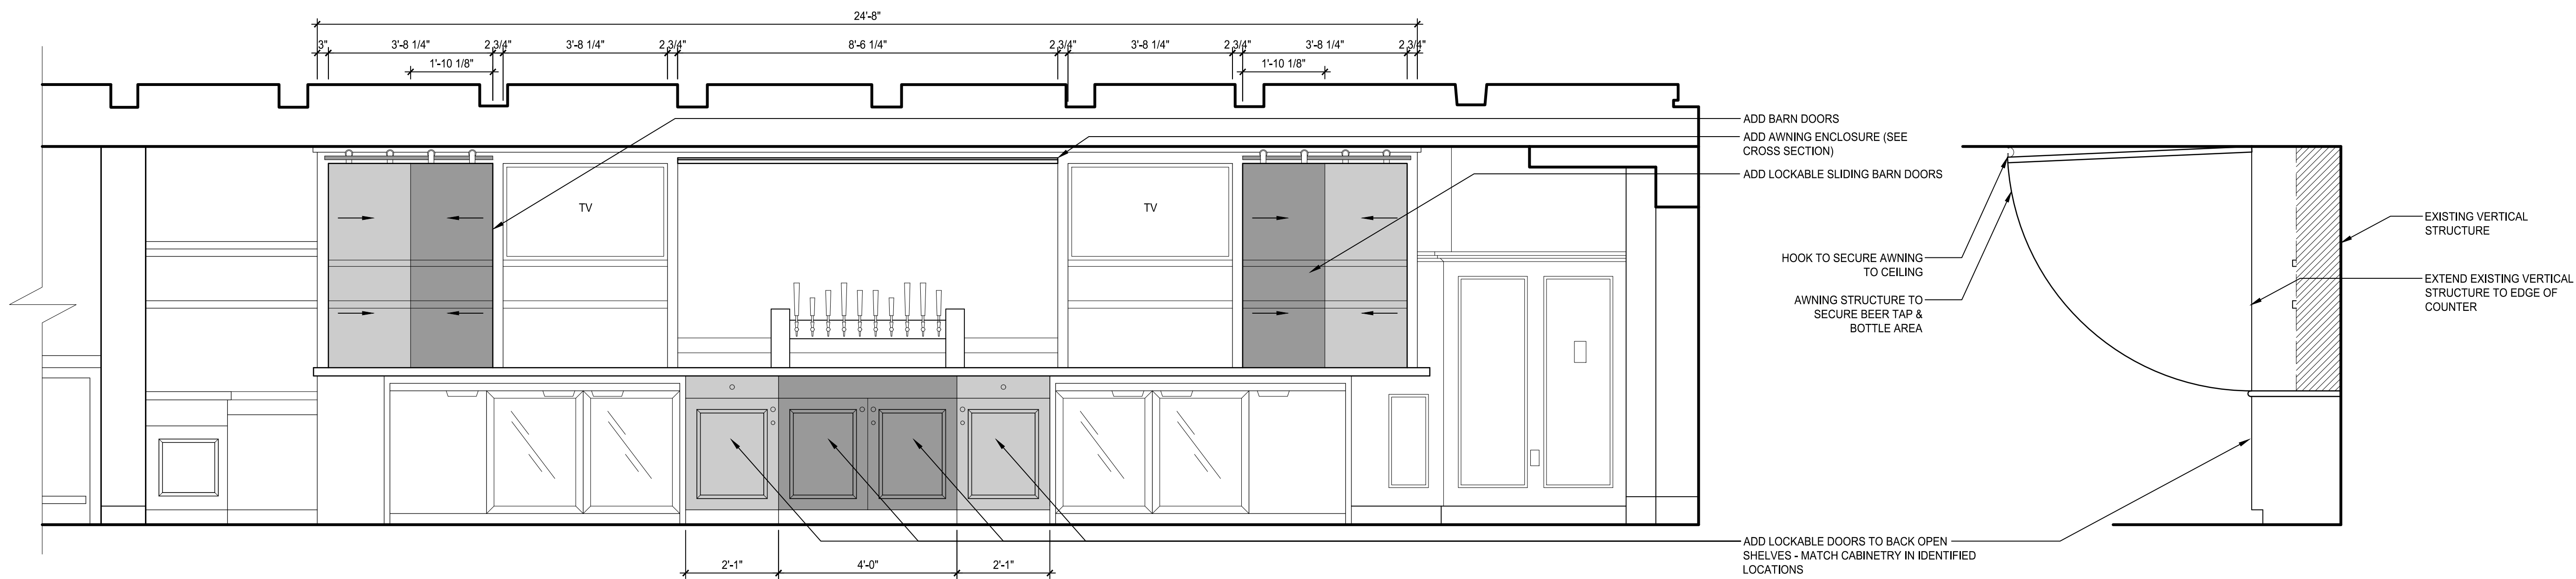

2 TAB: BACKBAR SOUTH ELEVATION - OPTION 1  
SCALE: 1/2" = 1'-0"

SHADED: AREA OF SCOPES

3 TAB: BACKBAR CROSS SECTION - OPTION 1  
SCALE: 1/2" = 1'-0"

REVISIONS:

#	DATE	DESCRIPTION
01		
02		
03		
04		
05		
06		
07		
08		
09		
10		
11		
12		
13		
14		
15		
16		
17		
18		
19		
20		



155 108TH AVENUE NE  
SUITE 500  
BELLEVUE, WA 98004  
TEL. 425.974.7148  
FAX 425.455.5749

CONTACT:  
DINA BELON, DIRECTOR OF REAL ESTATE  
407.256.7742

DRAWN BY: PK  
CHECKED BY:  
DATE: 10/22/2018

PROJECT NAME:

**THE ALISE  
BOSTON**  
26 CHANDLER STREET  
BOSTON, MA 02116

SHEET TITLE:

**ELEVATIONS  
& DETAILS**


SHEET NO:

PH6.04

THE GENERAL CONTRACTOR SHALL CHECK AND VERIFY ALL DIMENSIONS AND REPORT ALL ERRORS AND OMISSIONS TO THE ARCHITECTS. DO NOT SCALE THE DRAWINGS. THIS DRAWING SHALL NOT BE USED FOR CONSTRUCTION PURPOSES UNTIL SIGNED BY THE CONSULTANTS.

REVISIONS:

#	DATE	DESCRIPTION
01		
02		
03		
04		
05		
06		
07		
08		
09		
10		
11		
12		
13		
14		
15		
16		
17		
18		
19		
20		

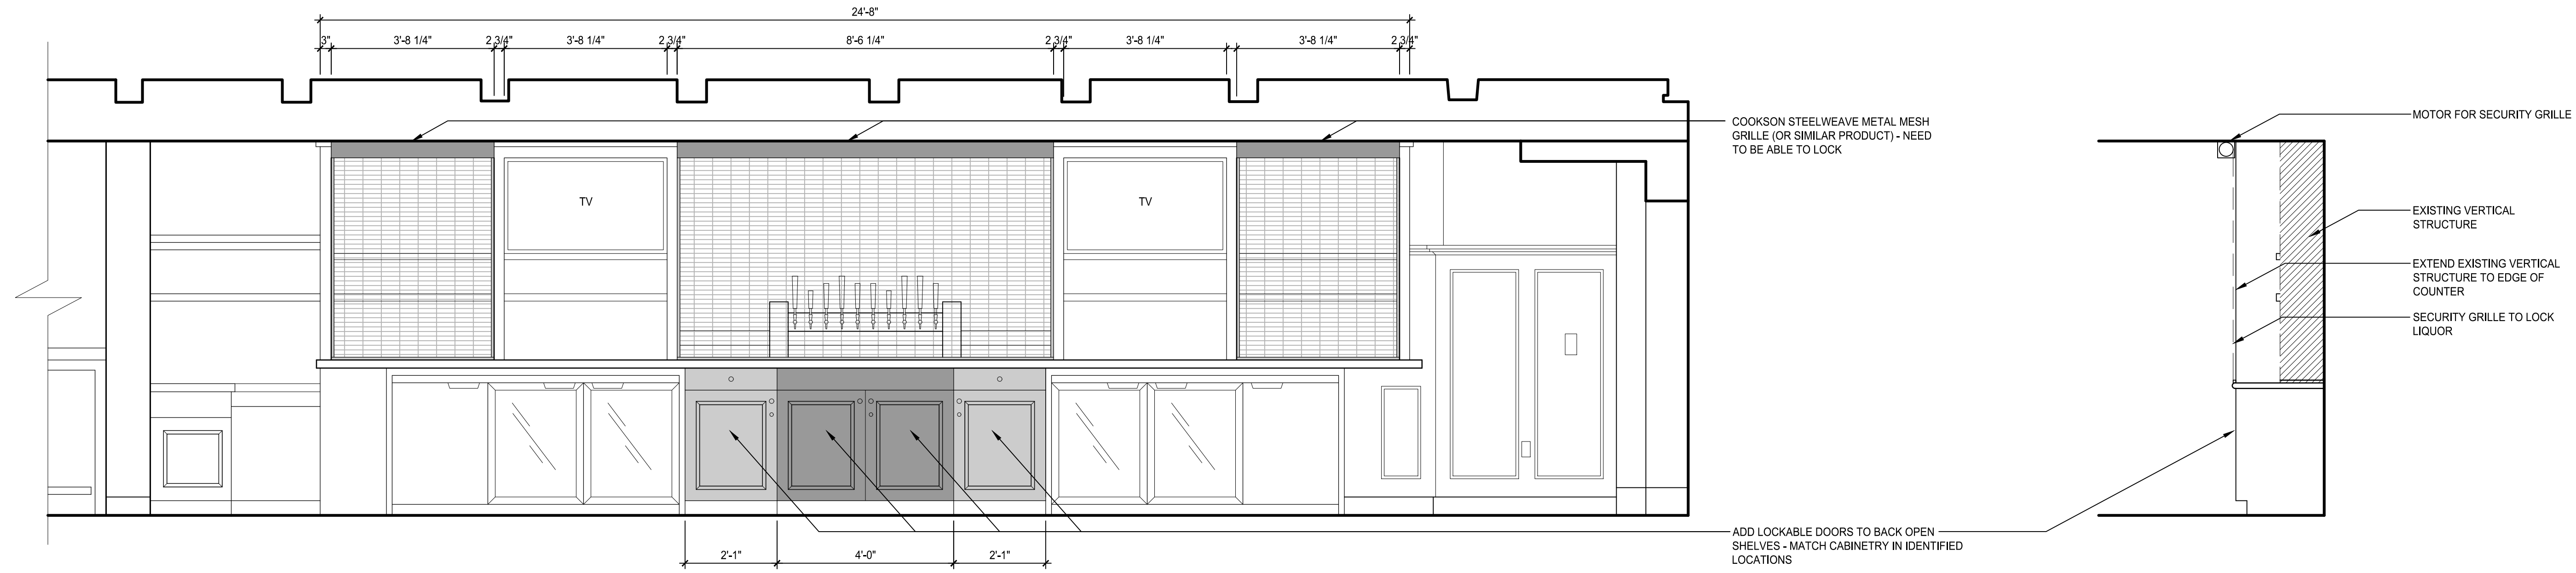

1 TAB: BACKBAR SOUTH ELEVATION - OPTION 2  
SCALE: 1/2" = 1'-0"

SHADED: AREA OF SCOPE

2 TAB: BACKBAR CROSS SECTION - OPTION 2  
SCALE: 1/2" = 1'-0"



155 108TH AVENUE NE  
SUITE 500  
BELLEVUE, WA 98004  
TEL. 425.974.7148  
FAX 425.455.5749

CONTACT:  
DINA BELON, DIRECTOR OF REAL ESTATE  
407.256.7742


DRAWN BY: PK  
CHECKED BY:  
DATE: 10/22/2018

PROJECT NAME:  
**THE ALISE  
BOSTON**  
26 CHANDLER STREET  
BOSTON, MA 02116


SHEET TITLE:  
**ELEVATIONS  
& DETAILS**

SHEET NO:  
**PH6.04.1**


THE GENERAL CONTRACTOR SHALL CHECK AND VERIFY ALL DIMENSIONS AND REPORT ALL ERRORS AND OMISSIONS TO THE ARCHITECTS. DO NOT SCALE THE DRAWINGS. THIS DRAWING SHALL NOT BE USED FOR CONSTRUCTION PURPOSES UNTIL SIGNED BY THE CONSULTANTS.

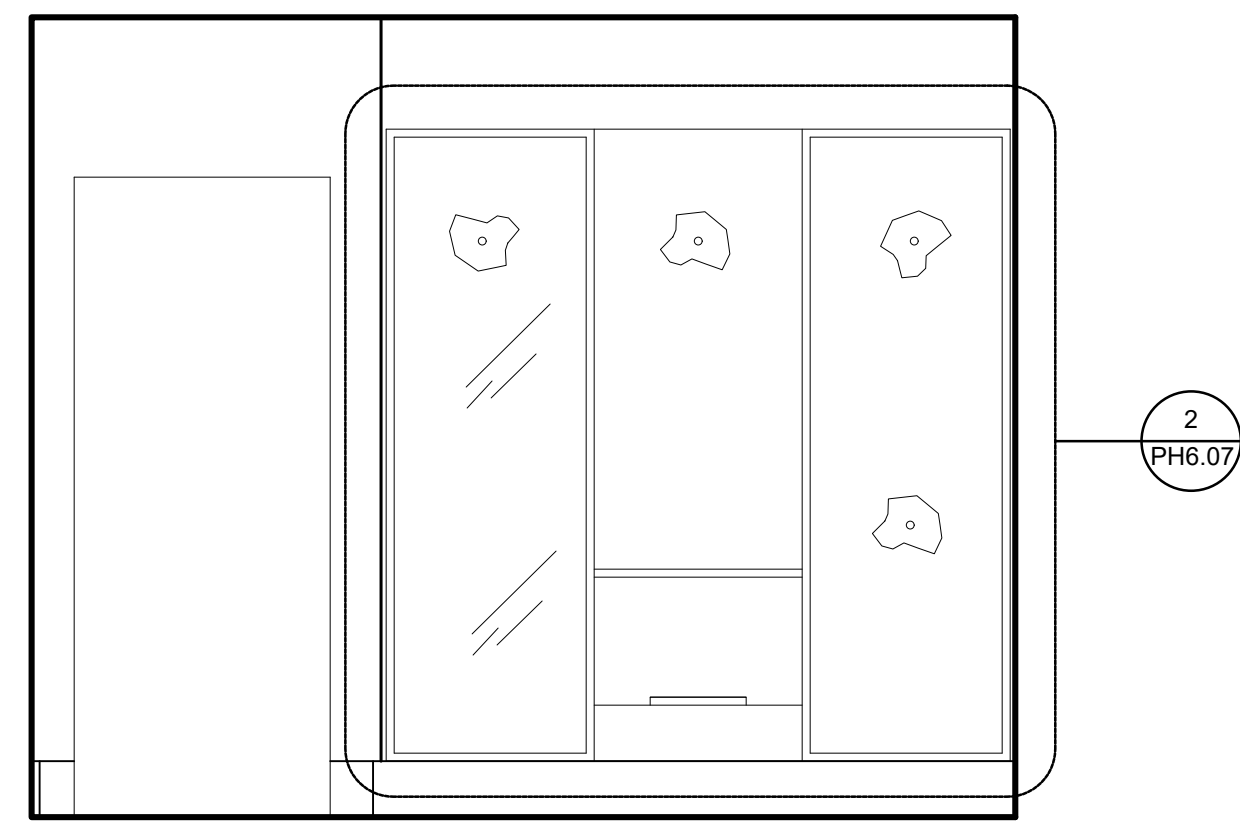


1 TAB: TYPICAL GUESTROOM ELEV. - SOUTH  
SCALE: 1/2" = 1'-0"

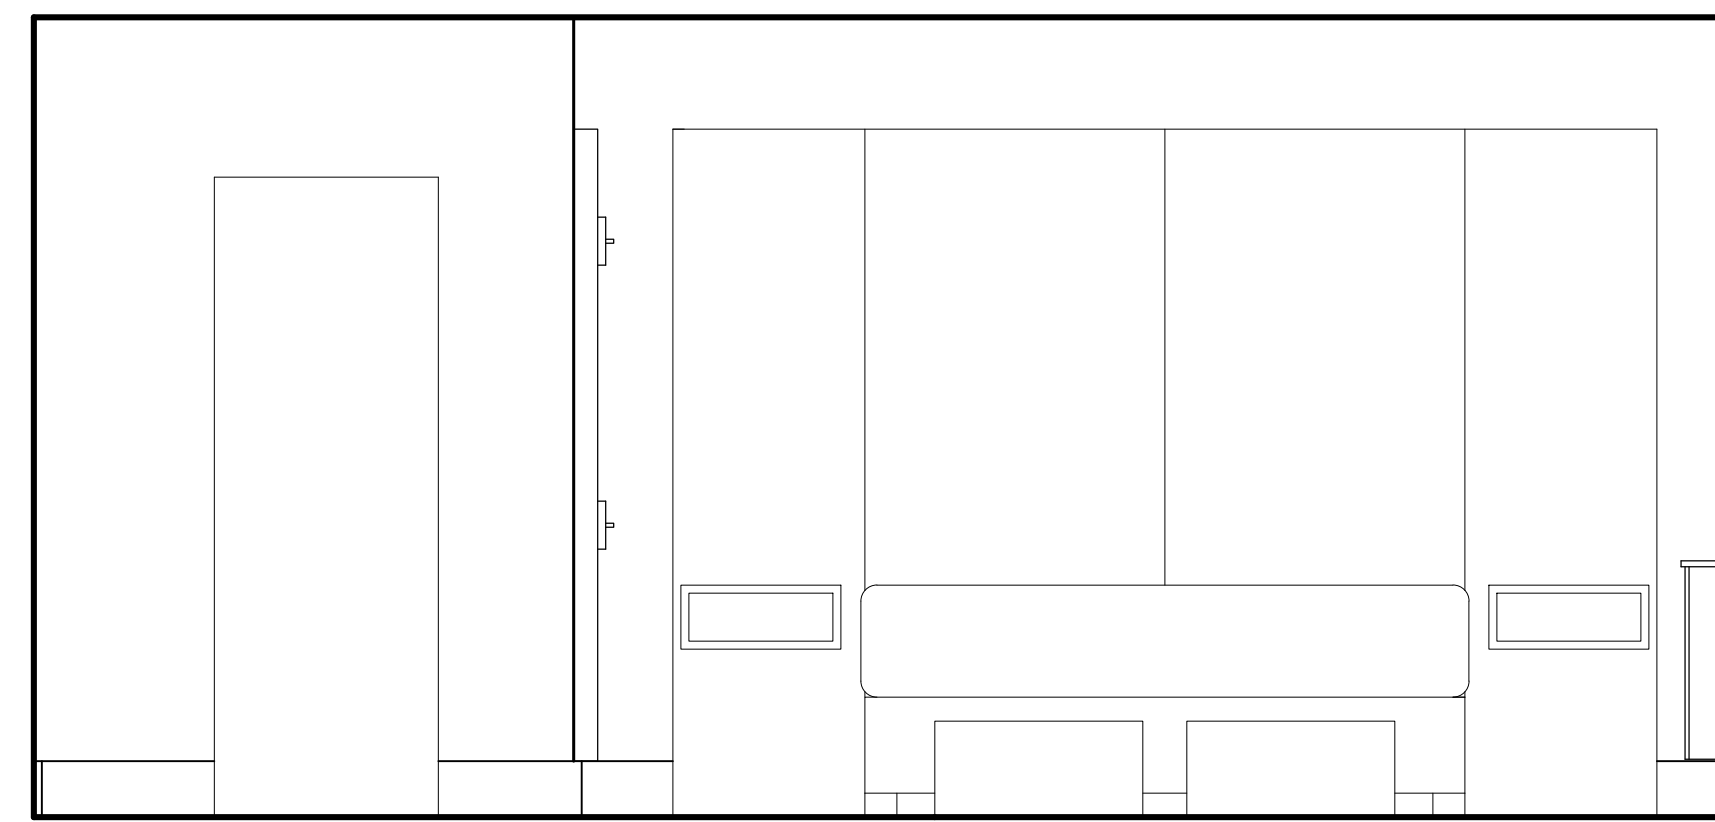

2 TAB: TYPICAL GUESTROOM ELEV. - WEST  
SCALE: 1/2" = 1'-0"

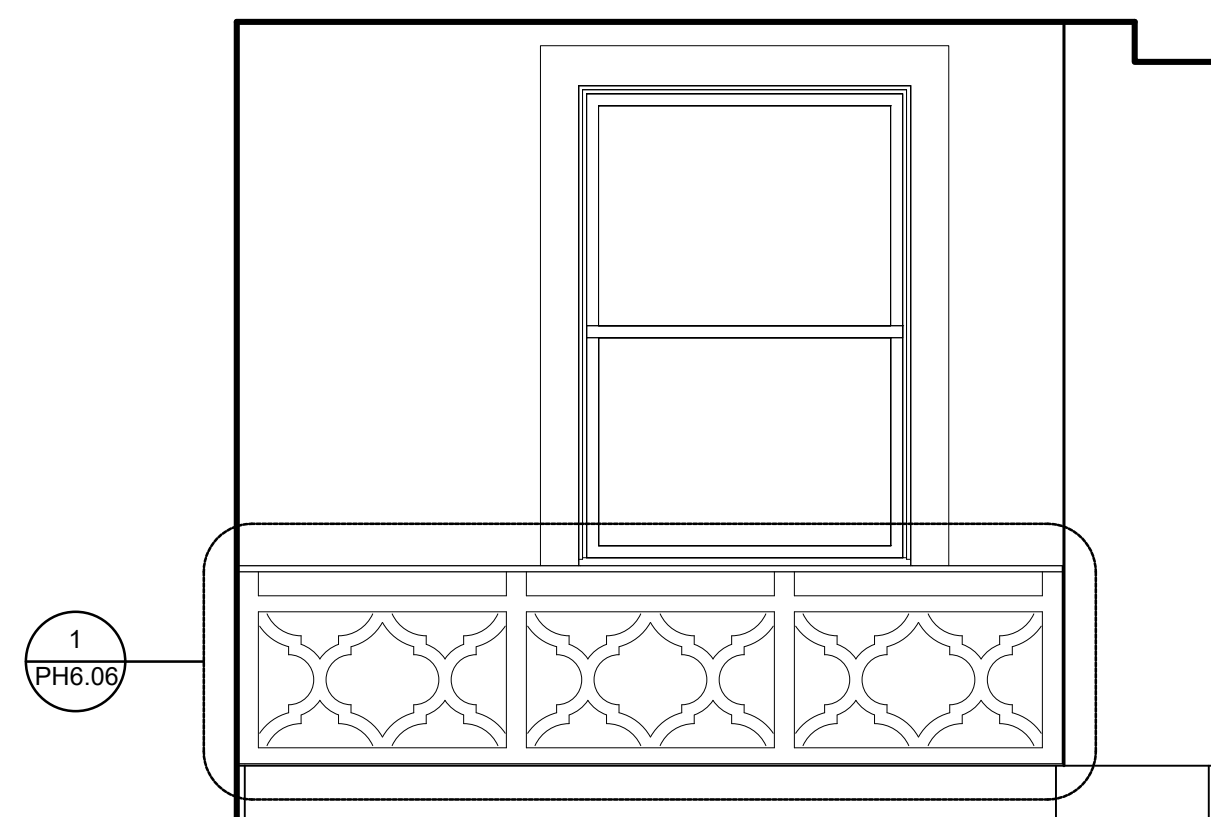

3 TAB: TYPICAL GUESTROOM ELEV. - NORTH  
SCALE: 1/2" = 1'-0"

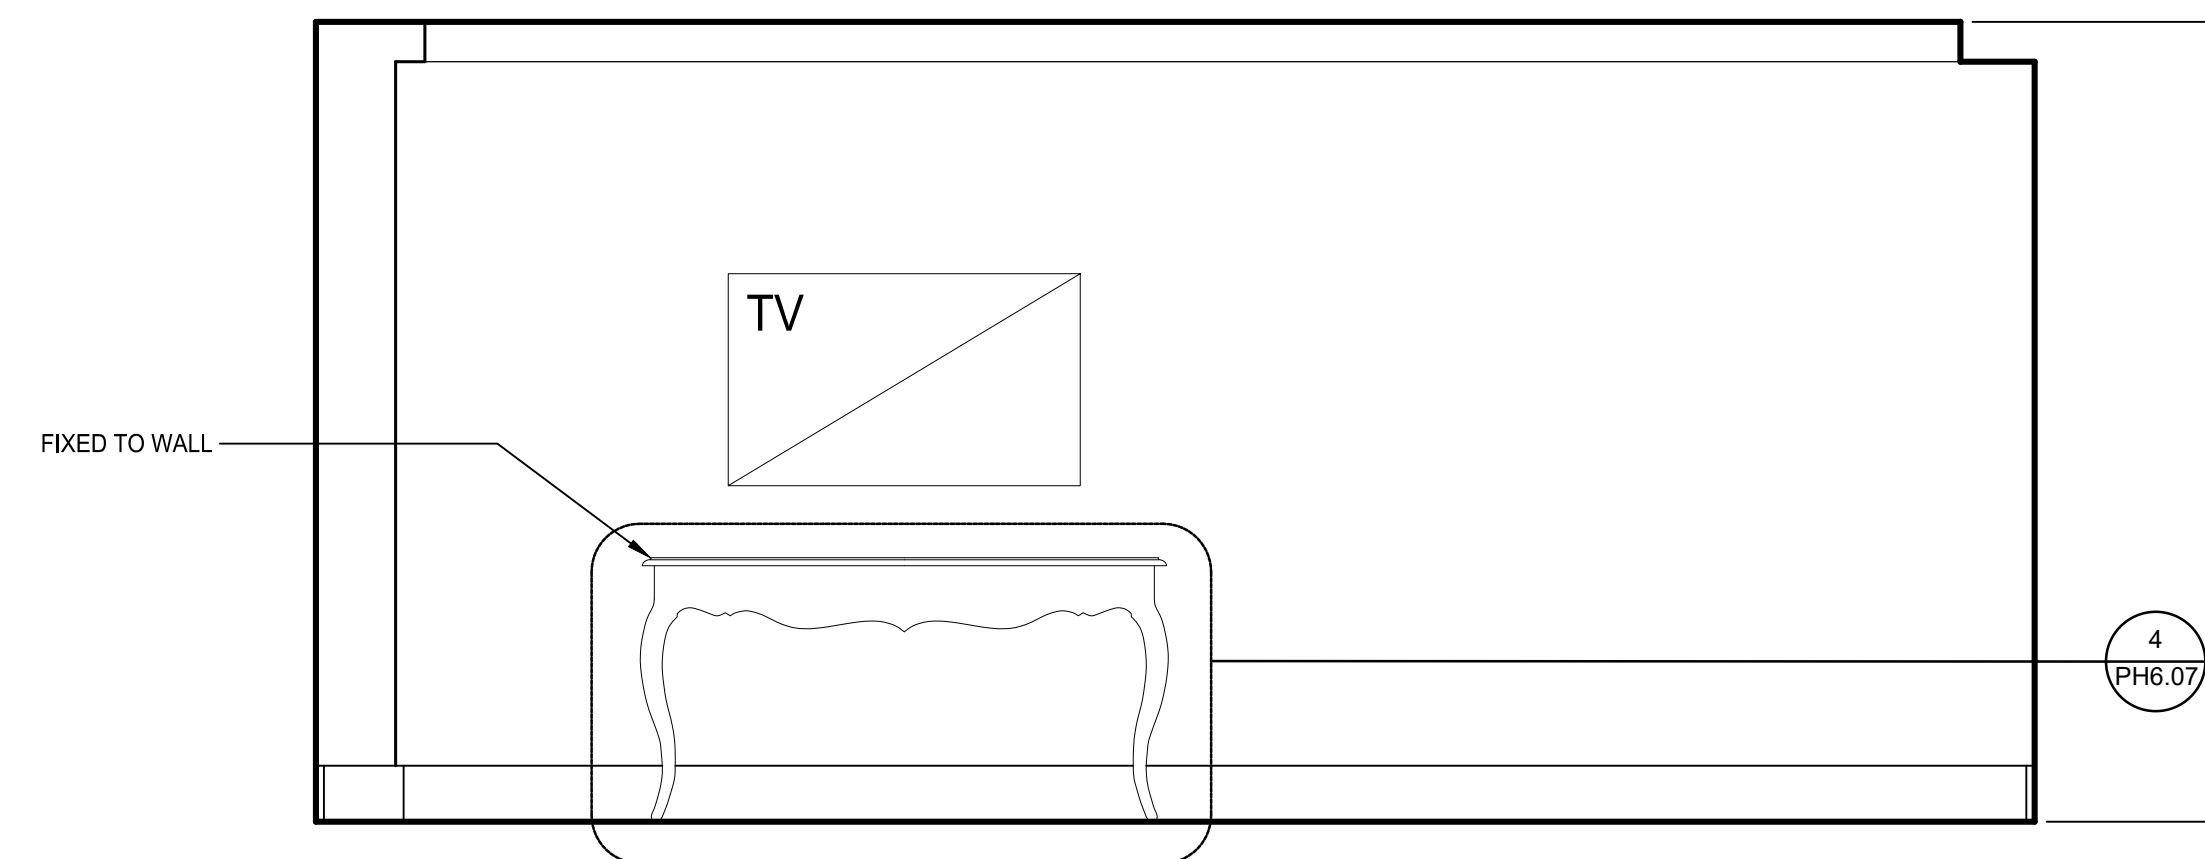

4 TAB: TYPICAL GUESTROOM ELEV. - EAST  
SCALE: 1/2" = 1'-0"

DWG  
(SHT)

REVISIONS:

#	DATE	DESCRIPTION
01		
02		
03		
04		
05		
06		
07		
08		
09		
10		
11		
12		
13		
14		
15		
16		
17		
18		
19		
20		



155 108TH AVENUE NE  
SUITE 500  
BELLEVUE, WA 98004  
TEL. 425.974.7148  
FAX 425.455.5749

CONTACT:  
DINA BELON, DIRECTOR OF REAL ESTATE  
407.256.7742


DRAWN BY: PK  
CHECKED BY:  
DATE: 10/22/2018

PROJECT NAME:  
**THE ALISE  
BOSTON**  
28 CHANDLER STREET  
BOSTON, MA 02116


SHEET TITLE:  
**ELEVATIONS  
& DETAILS**

SHEET NO:  
**PH6.05**


THE GENERAL CONTRACTOR SHALL CHECK AND VERIFY ALL DIMENSIONS AND REPORT ALL ERRORS AND OMISSIONS TO THE ARCHITECTS. DO NOT SCALE THE DRAWINGS. THIS DRAWING SHALL NOT BE USED FOR CONSTRUCTION PURPOSES UNTIL SIGNED BY THE CONSULTANTS.

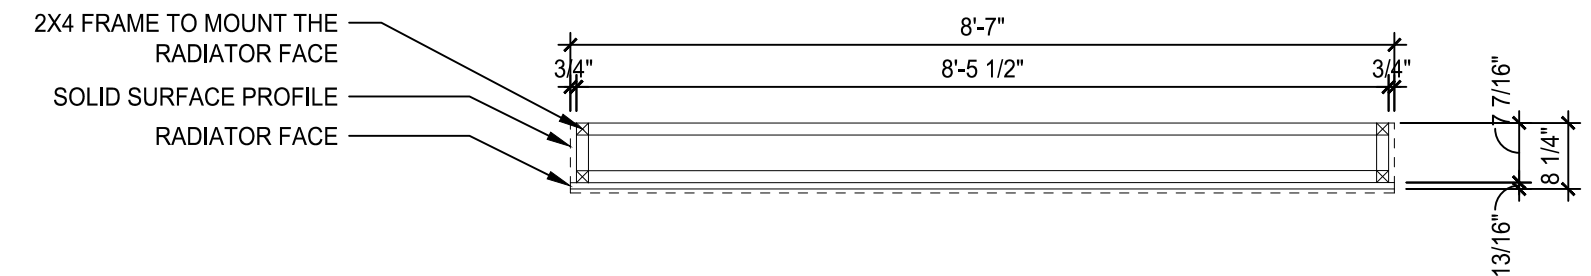


1 TAB: SM. RADIATOR COVER - TOP SECTION  
SCALE: 1/2" = 1'-0"

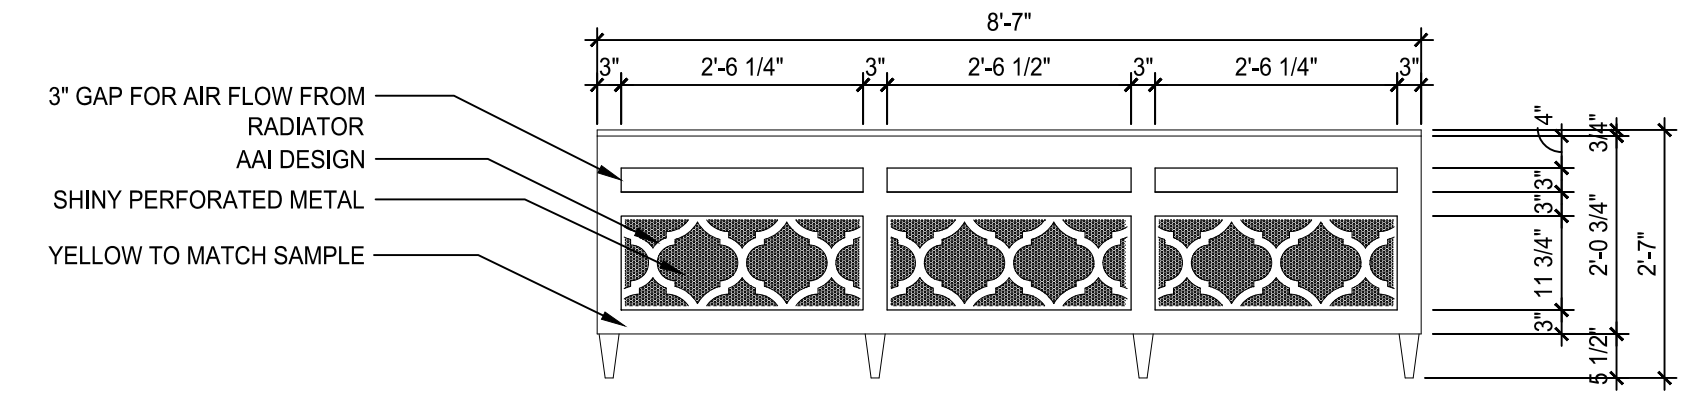


2 TAB: SM. RADIATOR COVER - FRONT ELEV. - REVISED  
SCALE: 1/2" = 1'-0"

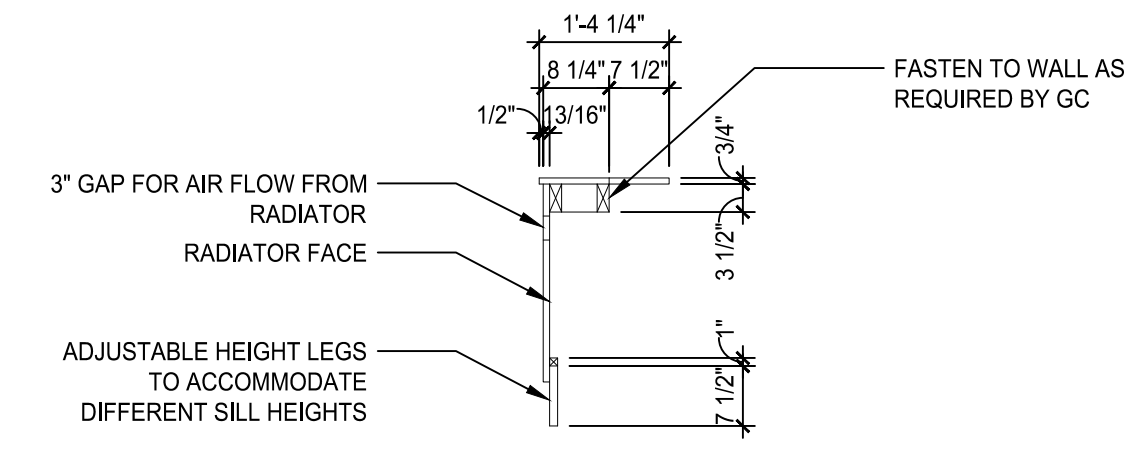


3 TAB: SM. RADIATOR COVER - SIDE SECTION  
SCALE: 1/2" = 1'-0"

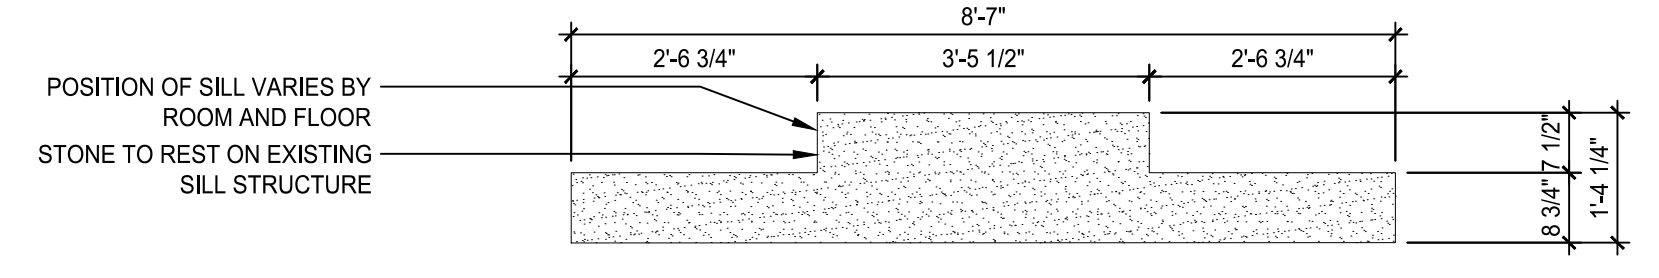


4 TAB: SM. RADIATOR COVER - TOP VIEW - REVISED  
SCALE: 1/2" = 1'-0"

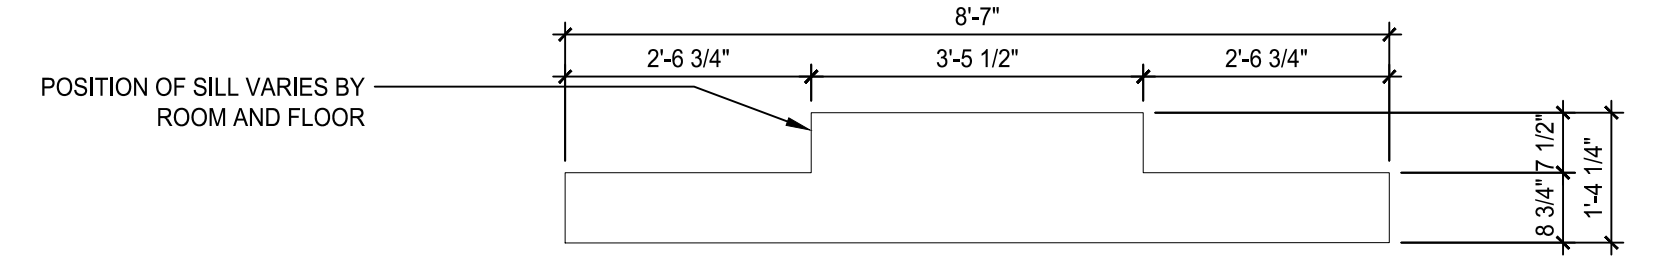


4 TAB: SM. RADIATOR COVER - PLAN SECTION  
SCALE: 1/2" = 1'-0"

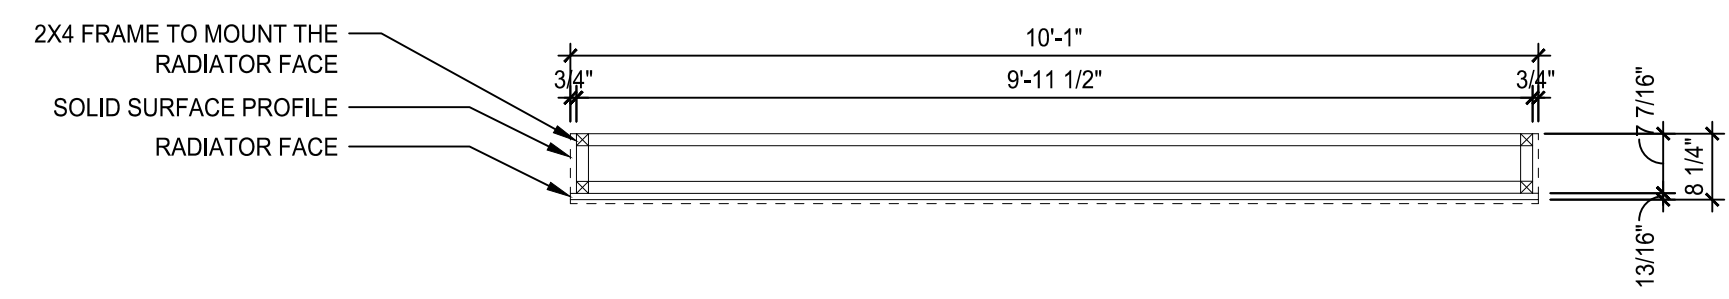


5 TAB: LG. RADIATOR COVER - TOP SECTION  
SCALE: 1/2" = 1'-0"

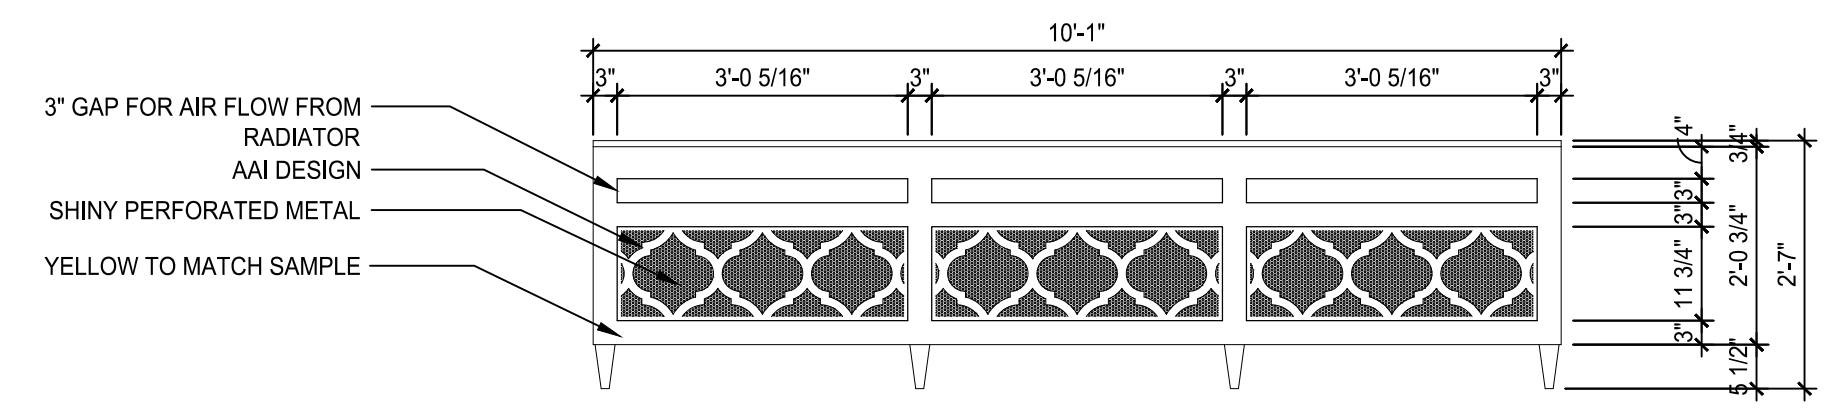

6 TAB: LG. RADIATOR COVER - FRONT ELEV. - REVISED  
SCALE: 1/2" = 1'-0"

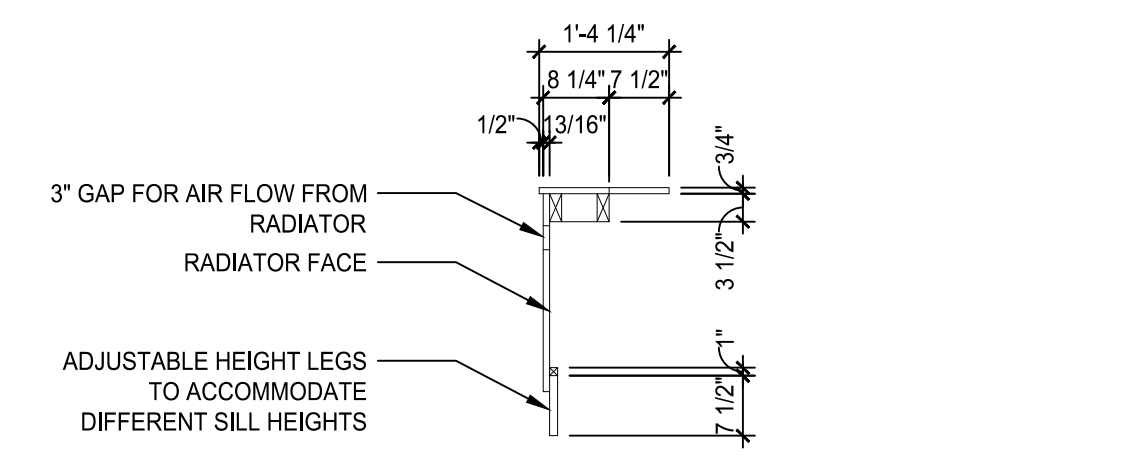

7 TAB: LG. RADIATOR COVER - SIDE SECTION  
SCALE: 1/2" = 1'-0"

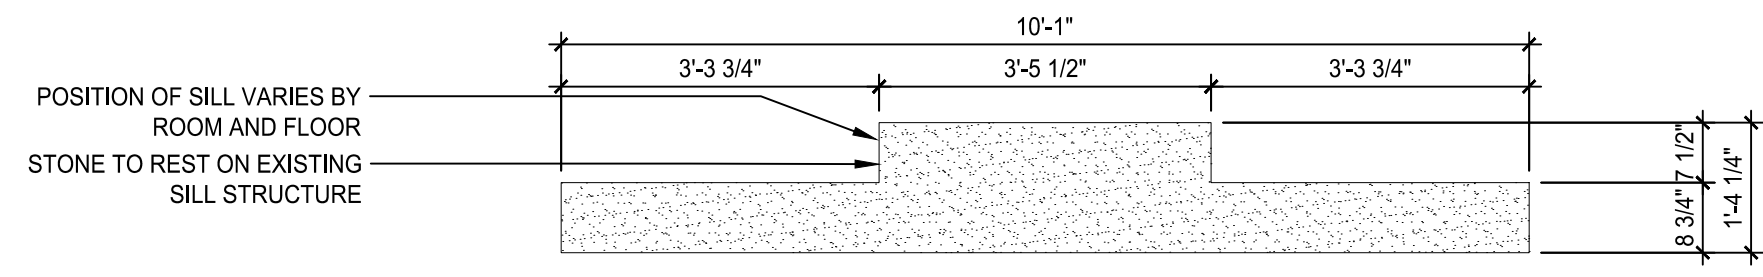

8 TAB: LG. RADIATOR COVER - TOP VIEW - REVISED  
SCALE: 1/2" = 1'-0"

REVISIONS:		
#	DATE	DESCRIPTION
01	08/16/2018	REVISED DESIGN
02		
03		
04		
05		
06		
07		
08		
09		
10		
11		
12		
13		
14		
15		
16		
17		
18		
19		
20		



155 108TH AVENUE NE  
SUITE 500  
BELLEVUE, WA 98004  
TEL. 425.974.7148  
FAX 425.455.5749


CONTACT:  
DINA BELON, DIRECTOR OF REAL ESTATE  
407.256.7742

DRAWN BY: PK  
CHECKED BY:  
DATE: 10/22/2018


PROJECT NAME:  
**THE ALISE BOSTON**

SHEET TITLE:  
**ELEVATIONS & DETAILS**


SHEET NO:  
**PH6.06**

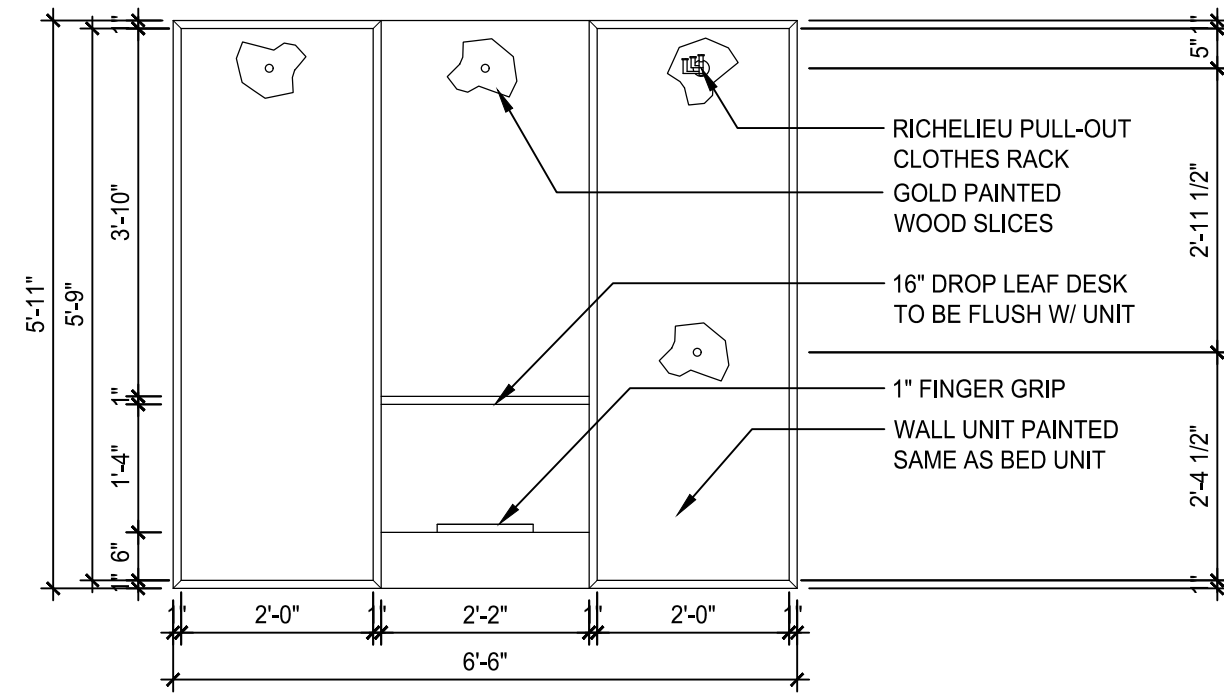


1 TAB: WALL UNIT W/ DESK - FRONT ELEV.  
SCALE: 1/2" = 1'-0"

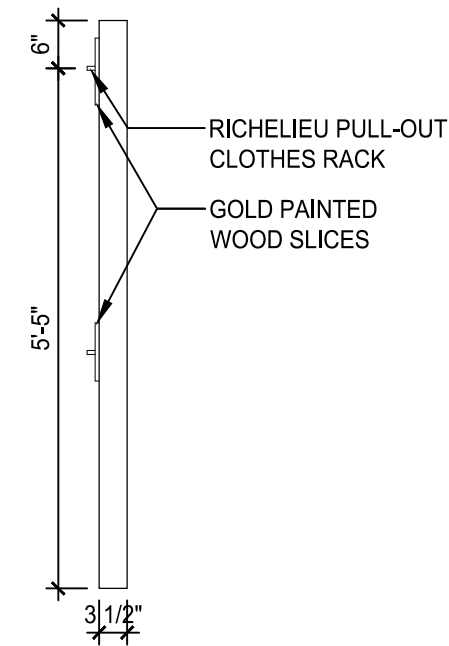


2 TAB: WALL UNIT W/ DESK - SIDE ELEV.  
SCALE: 1/2" = 1'-0"

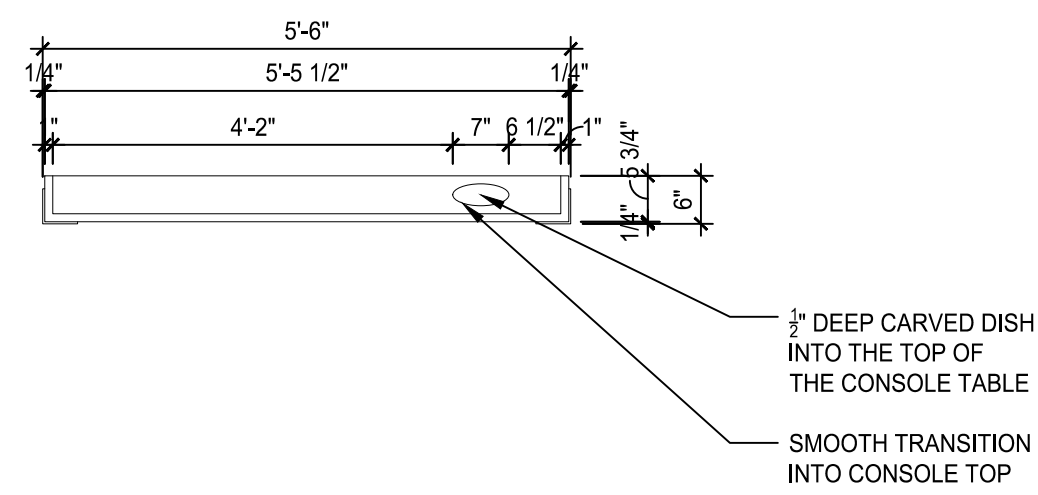


3 TAB: CABRIOLE LEG CONSOLE TABLE  
SCALE: 1/2" = 1'-0"

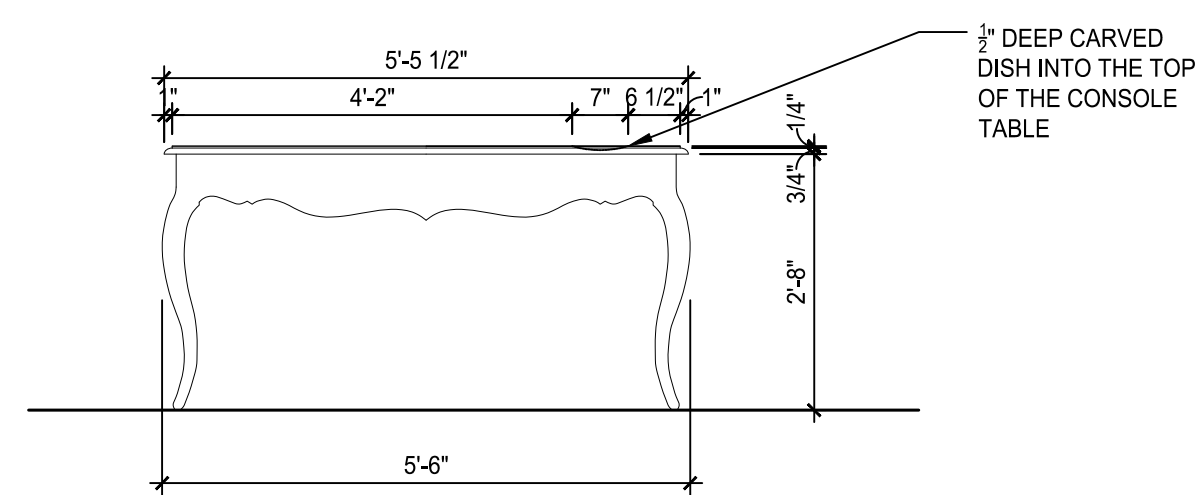


4 TAB: CABRIOLE LEG CONSOLE TABLE - FRONT ELEV.  
SCALE: 1/2" = 1'-0"

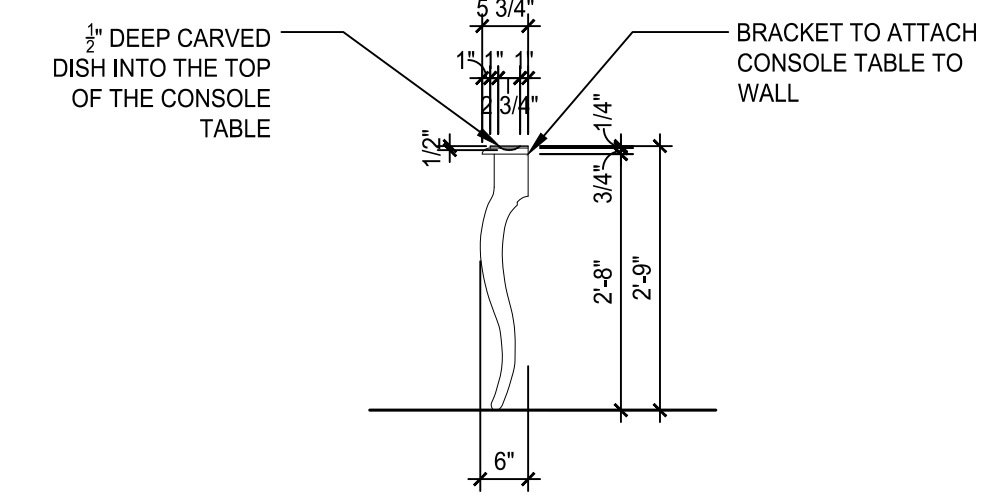


5 TAB: CABRIOLE LEG CONSOLE TABLE - SIDE ELEV.  
SCALE: 1/2" = 1'-0"

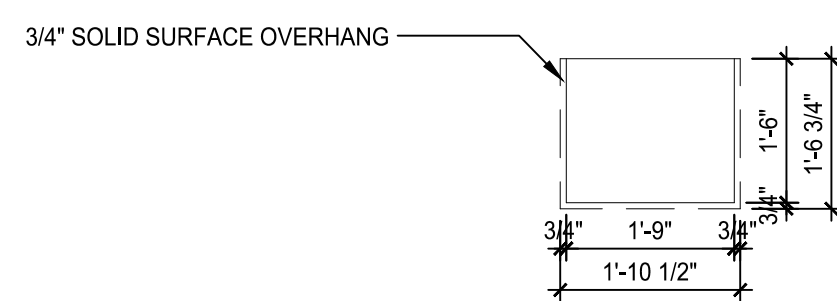


6 TAB: PRINTER STAND - 21" CABINET - TOP VIEW  
SCALE: 1/2" = 1'-0"

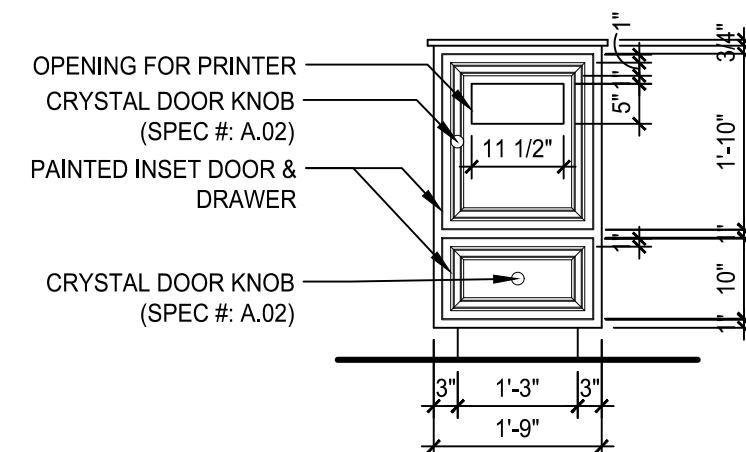

7 TAB: PRINTER STAND - 21" CABINET - FRONT ELEVATION  
SCALE: 1/2" = 1'-0"

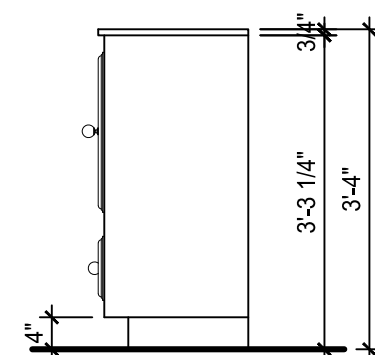

8 TAB: PRINTER STAND - 21" CABINET - SECTION  
SCALE: 1/2" = 1'-0"

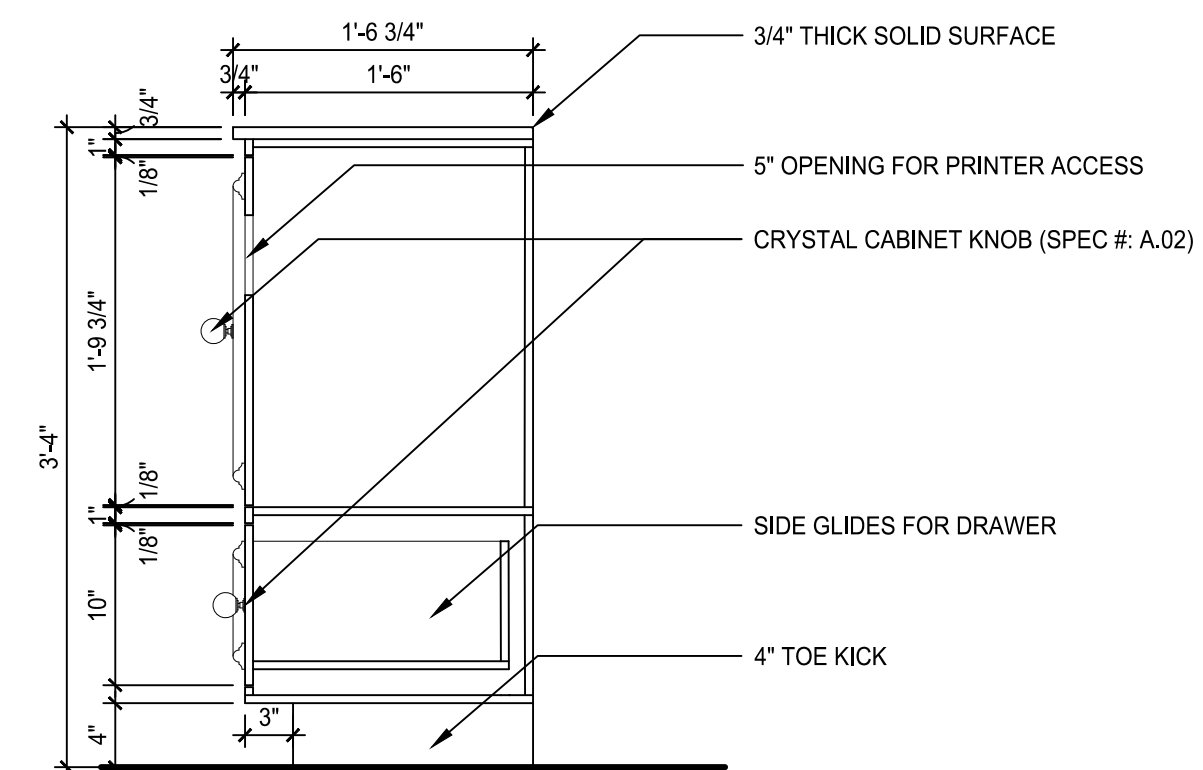

9 TAB: PRINTER STAND - 21" CABINET - SECTION  
SCALE: 1" = 1'-0"

THE GENERAL CONTRACTOR SHALL CHECK AND VERIFY ALL DIMENSIONS AND REPORT ALL ERRORS AND OMISSIONS TO THE ARCHITECTS. DO NOT SCALE THE DRAWINGS. THIS DRAWING SHALL NOT BE USED FOR CONSTRUCTION PURPOSES UNTIL SIGNED BY THE CONSULTANTS.

REVISIONS:		
#	DATE:	DESCRIPTION:
01	08/15/2018	REVISED FOR AAI
02		
03		
04		
05		
06		
07		
08		
09		
10		
11		
12		
13		
14		
15		
16		
17		
18		
19		
20		



155 108TH AVENUE NE  
SUITE 500  
BELLEVUE, WA 98004  
TEL. 425.974.7148  
FAX 425.455.5749

CONTACT:  
DINA BELON, DIRECTOR OF REAL ESTATE  
407.256.7742

DRAWN BY: PK  
CHECKED BY:  
DATE: 10/22/2018

PROJECT NAME:

**THE ALISE  
BOSTON**  
26 CHANDLER STREET  
BOSTON, MA 02116

SHEET TITLE:

**ELEVATIONS  
& DETAILS**

SHEET NO:

**PH6.07**