




Opening 2971mm high
As existing

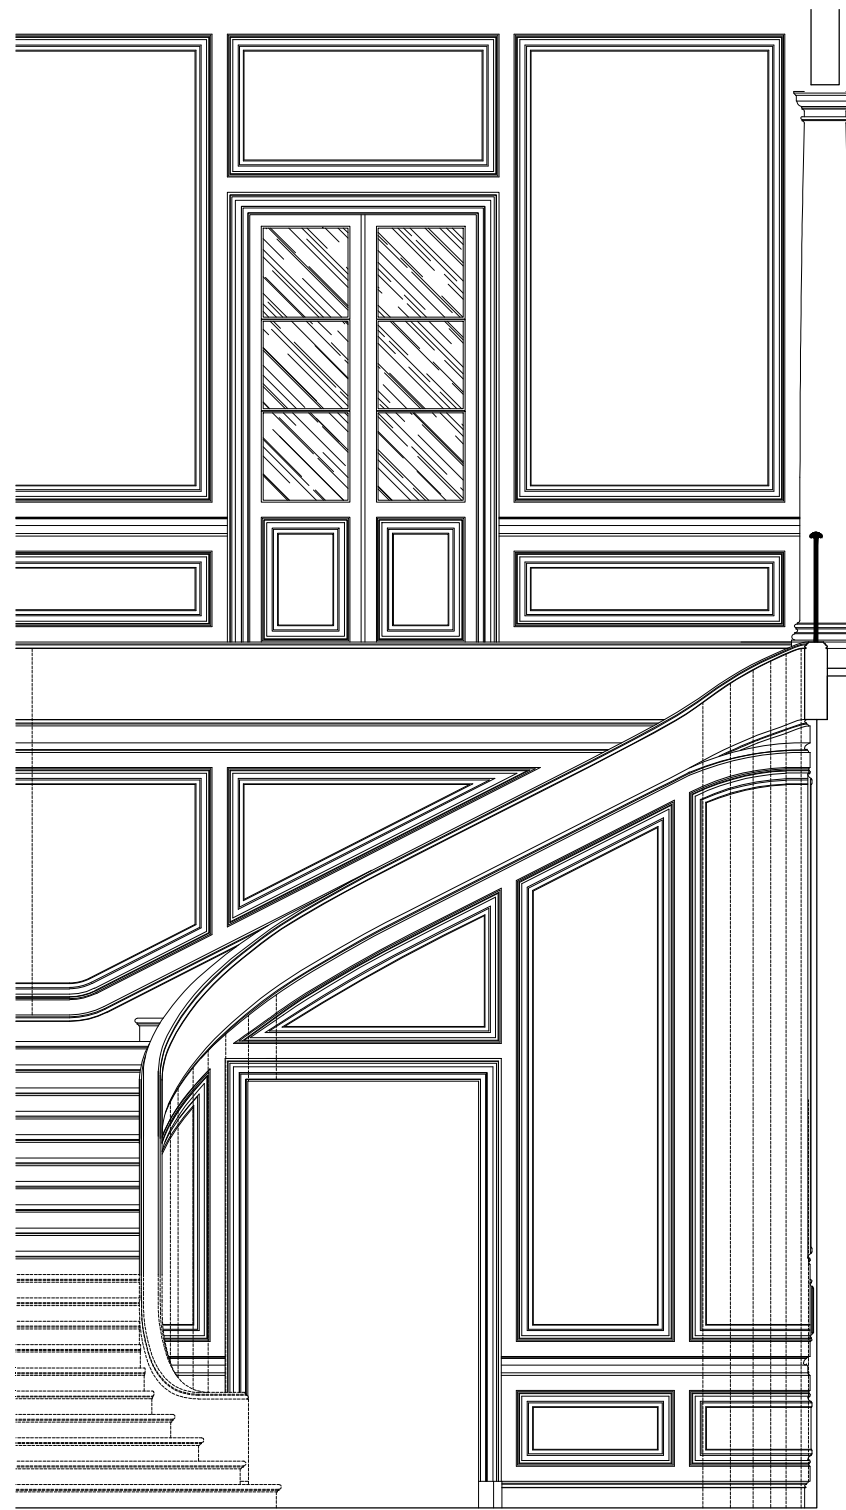

Opening 2821mm high
Option A

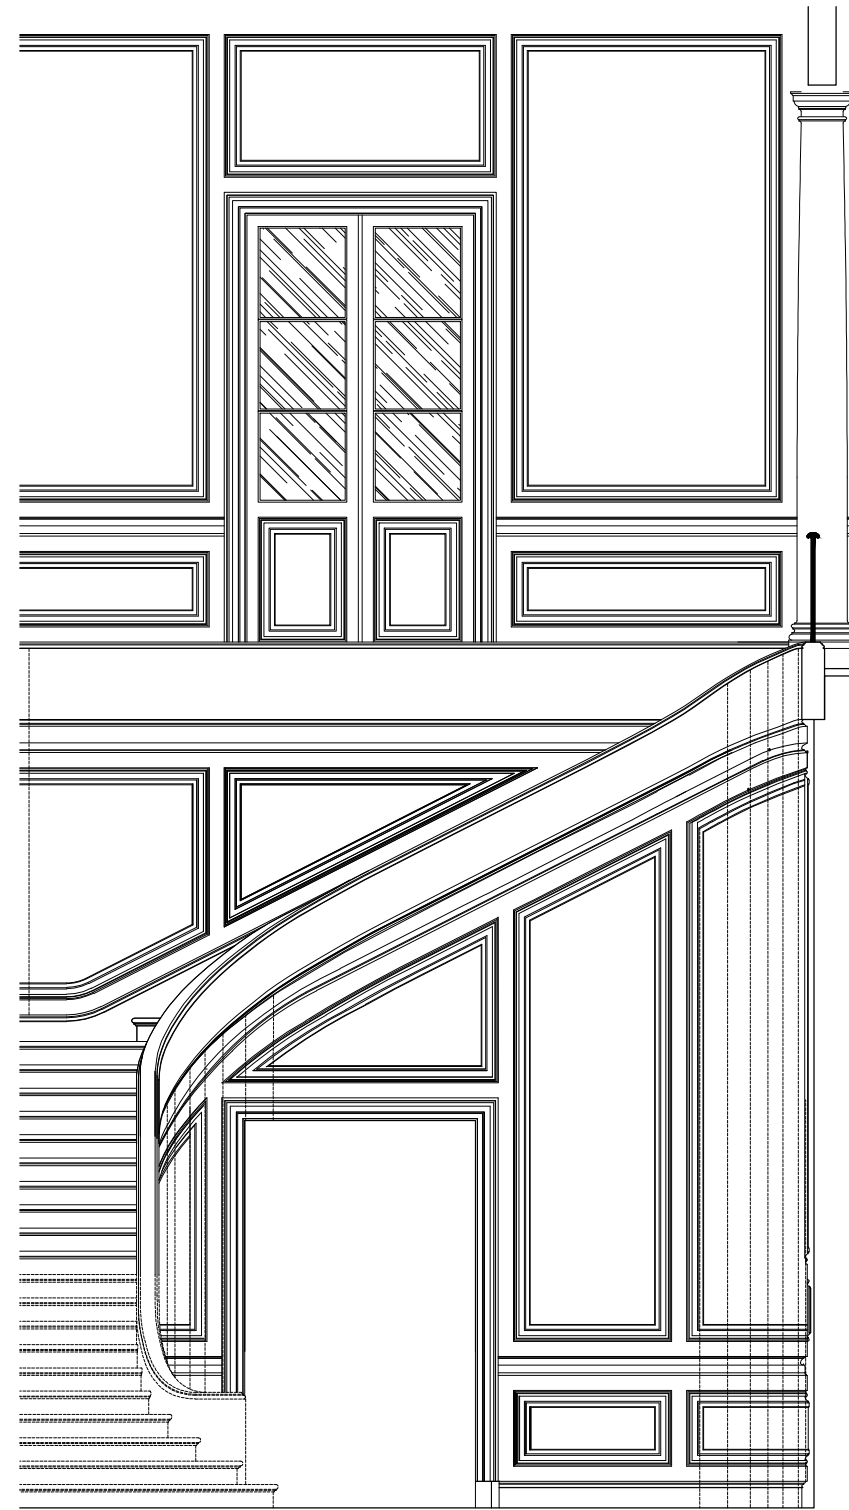

Opening 2572mm high
Option B

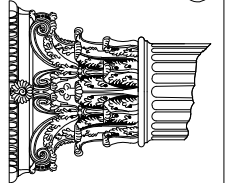

RUSSELL TAYLOR ARCHITECTS

mail@rtarchitects.co.uk
LONDON
CORNWALL

www.rtarchitects.co.uk
TEL: 020 7261 1984
TEL: 01503 273 092

© Russell Taylor Architects own the copyright to this drawing and design

No.

e

Proposed - HALL DOOWAY REV - ELEVATION

Scale
1:50
@ A3 Size

Date
27/09/2016

Drawn
JH