





SECTION VIEW
scale: 1/4"=1'

A
04



A
04




FIRST FLOOR VIEW
scale: 1/4"=1'

A
01




SECOND FLOOR VIEW
scale: 1/4"=1'


A
02

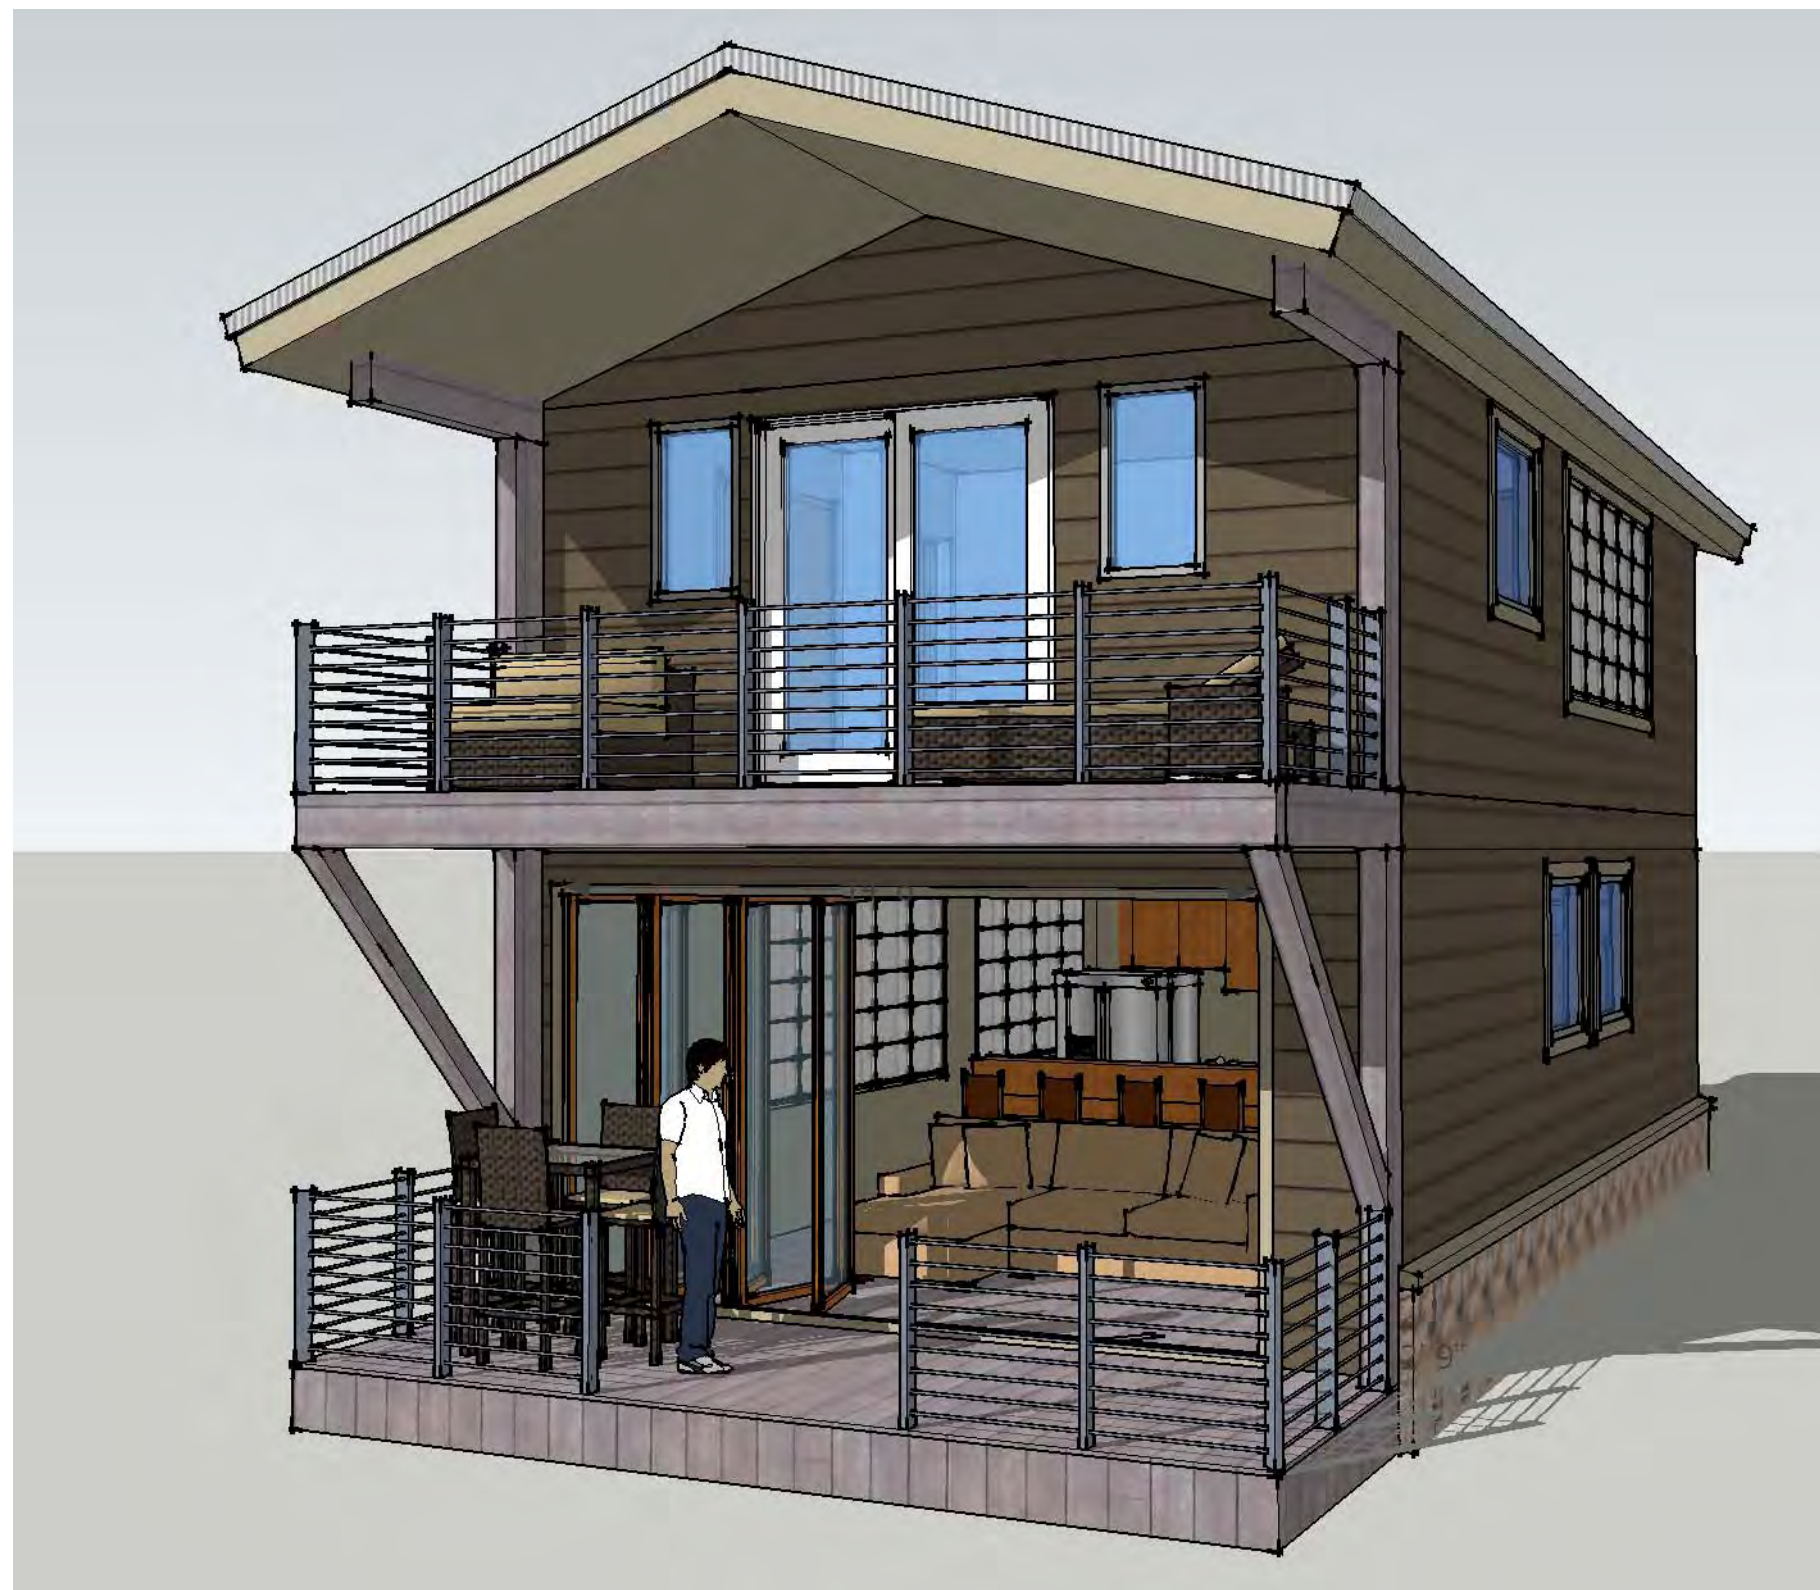

WOODSTOCK BROWN
scale: 1/4"=1'

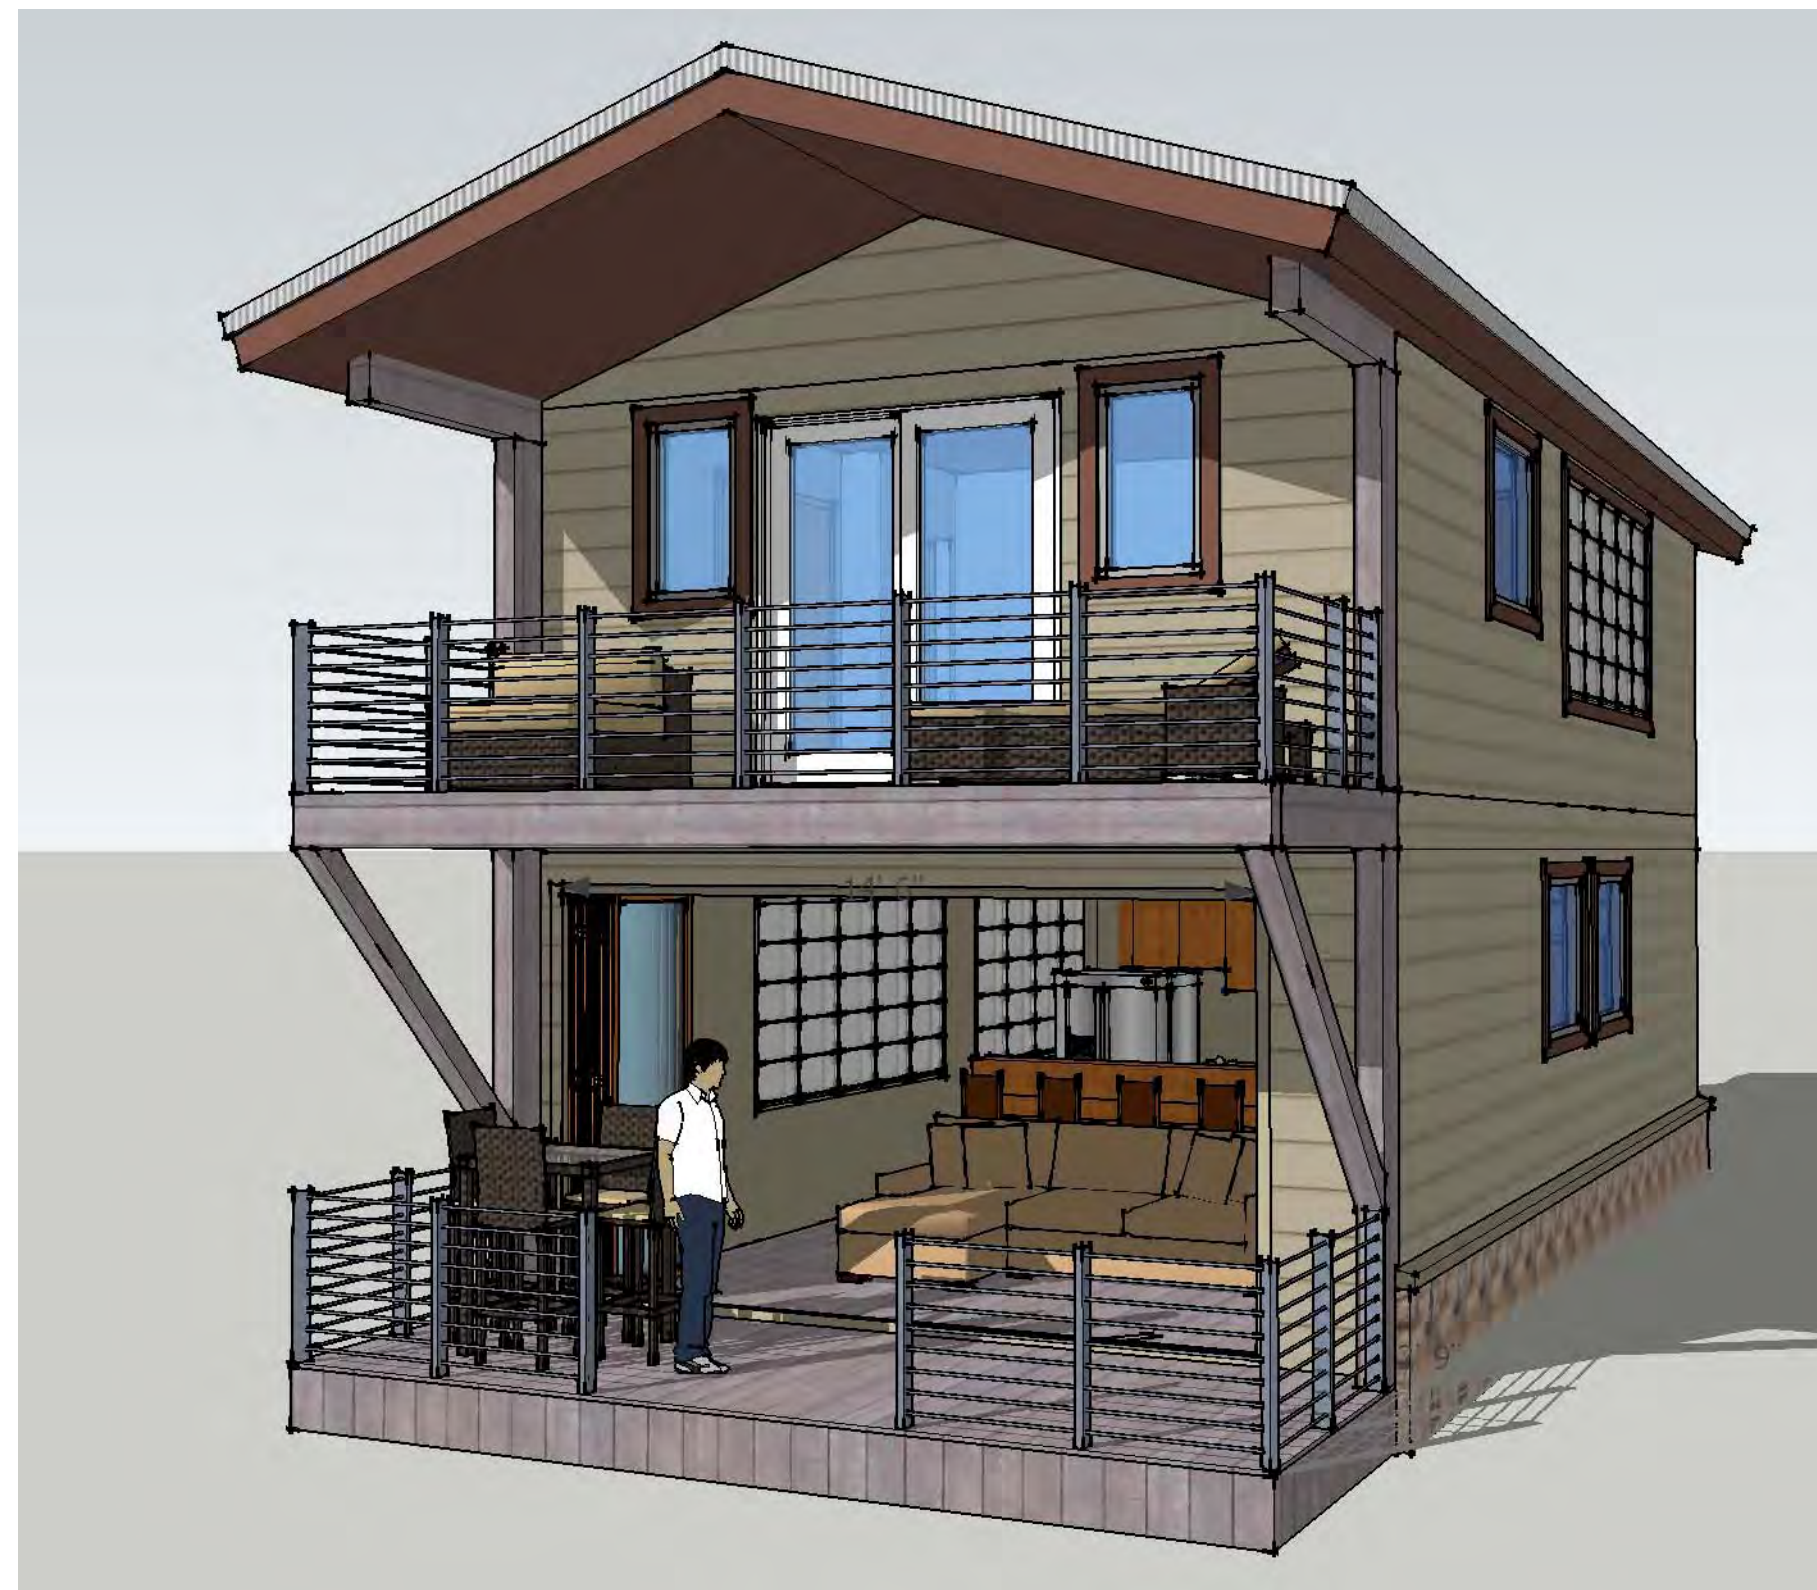


SIERRA TAN
scale: 1/4"=1'

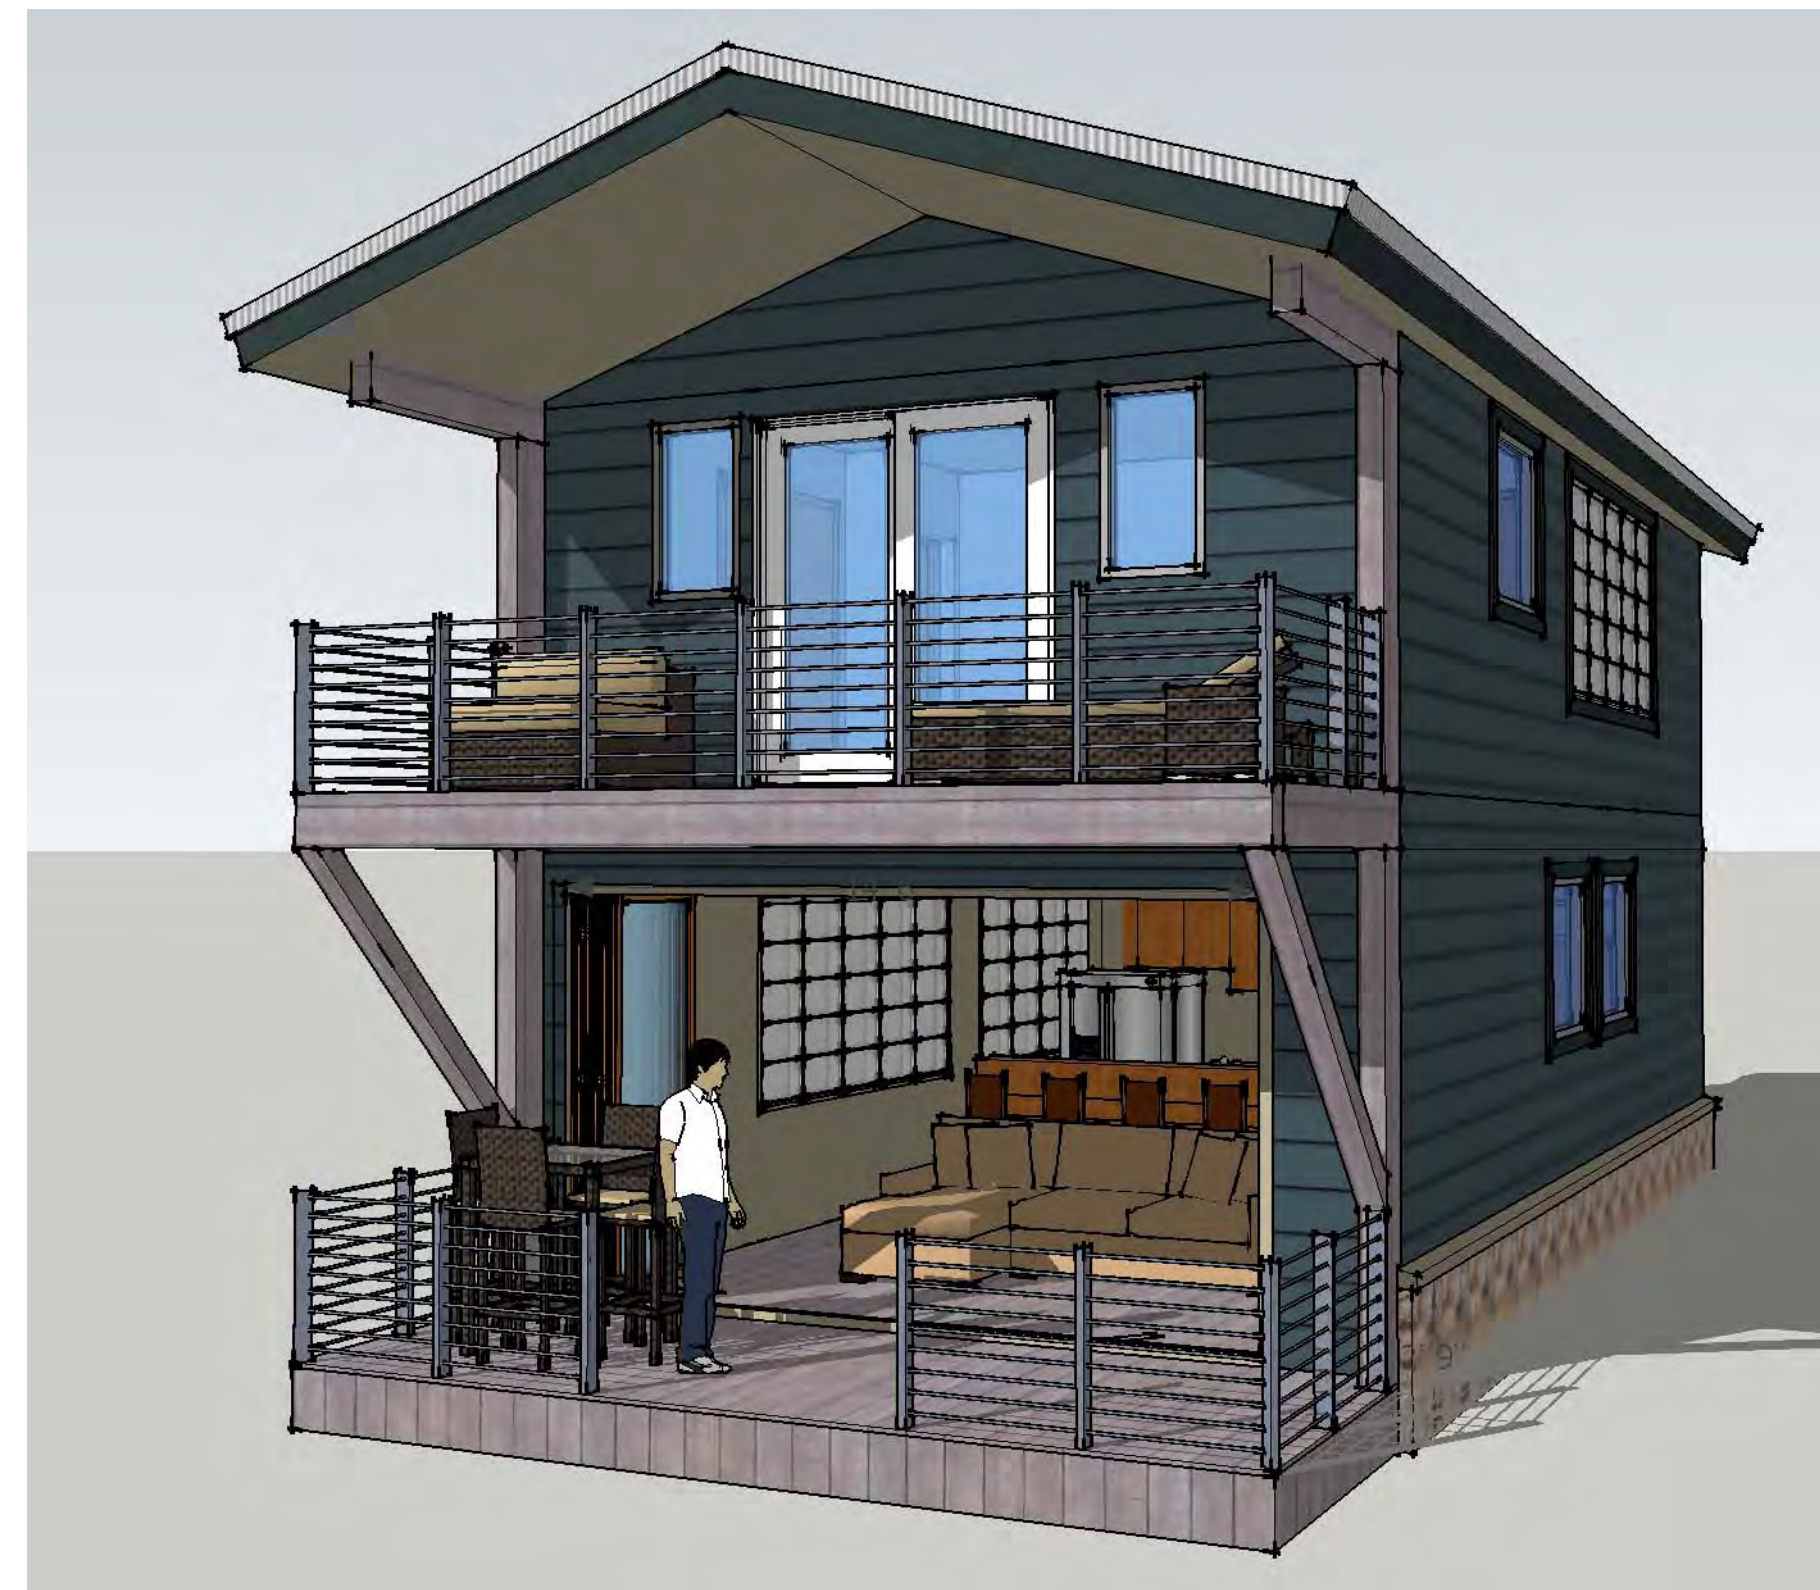


EVENING BLUE
scale: 1/4"=1'




MOUNTAIN SAGE WITH STONE
scale: 1/4"=1'

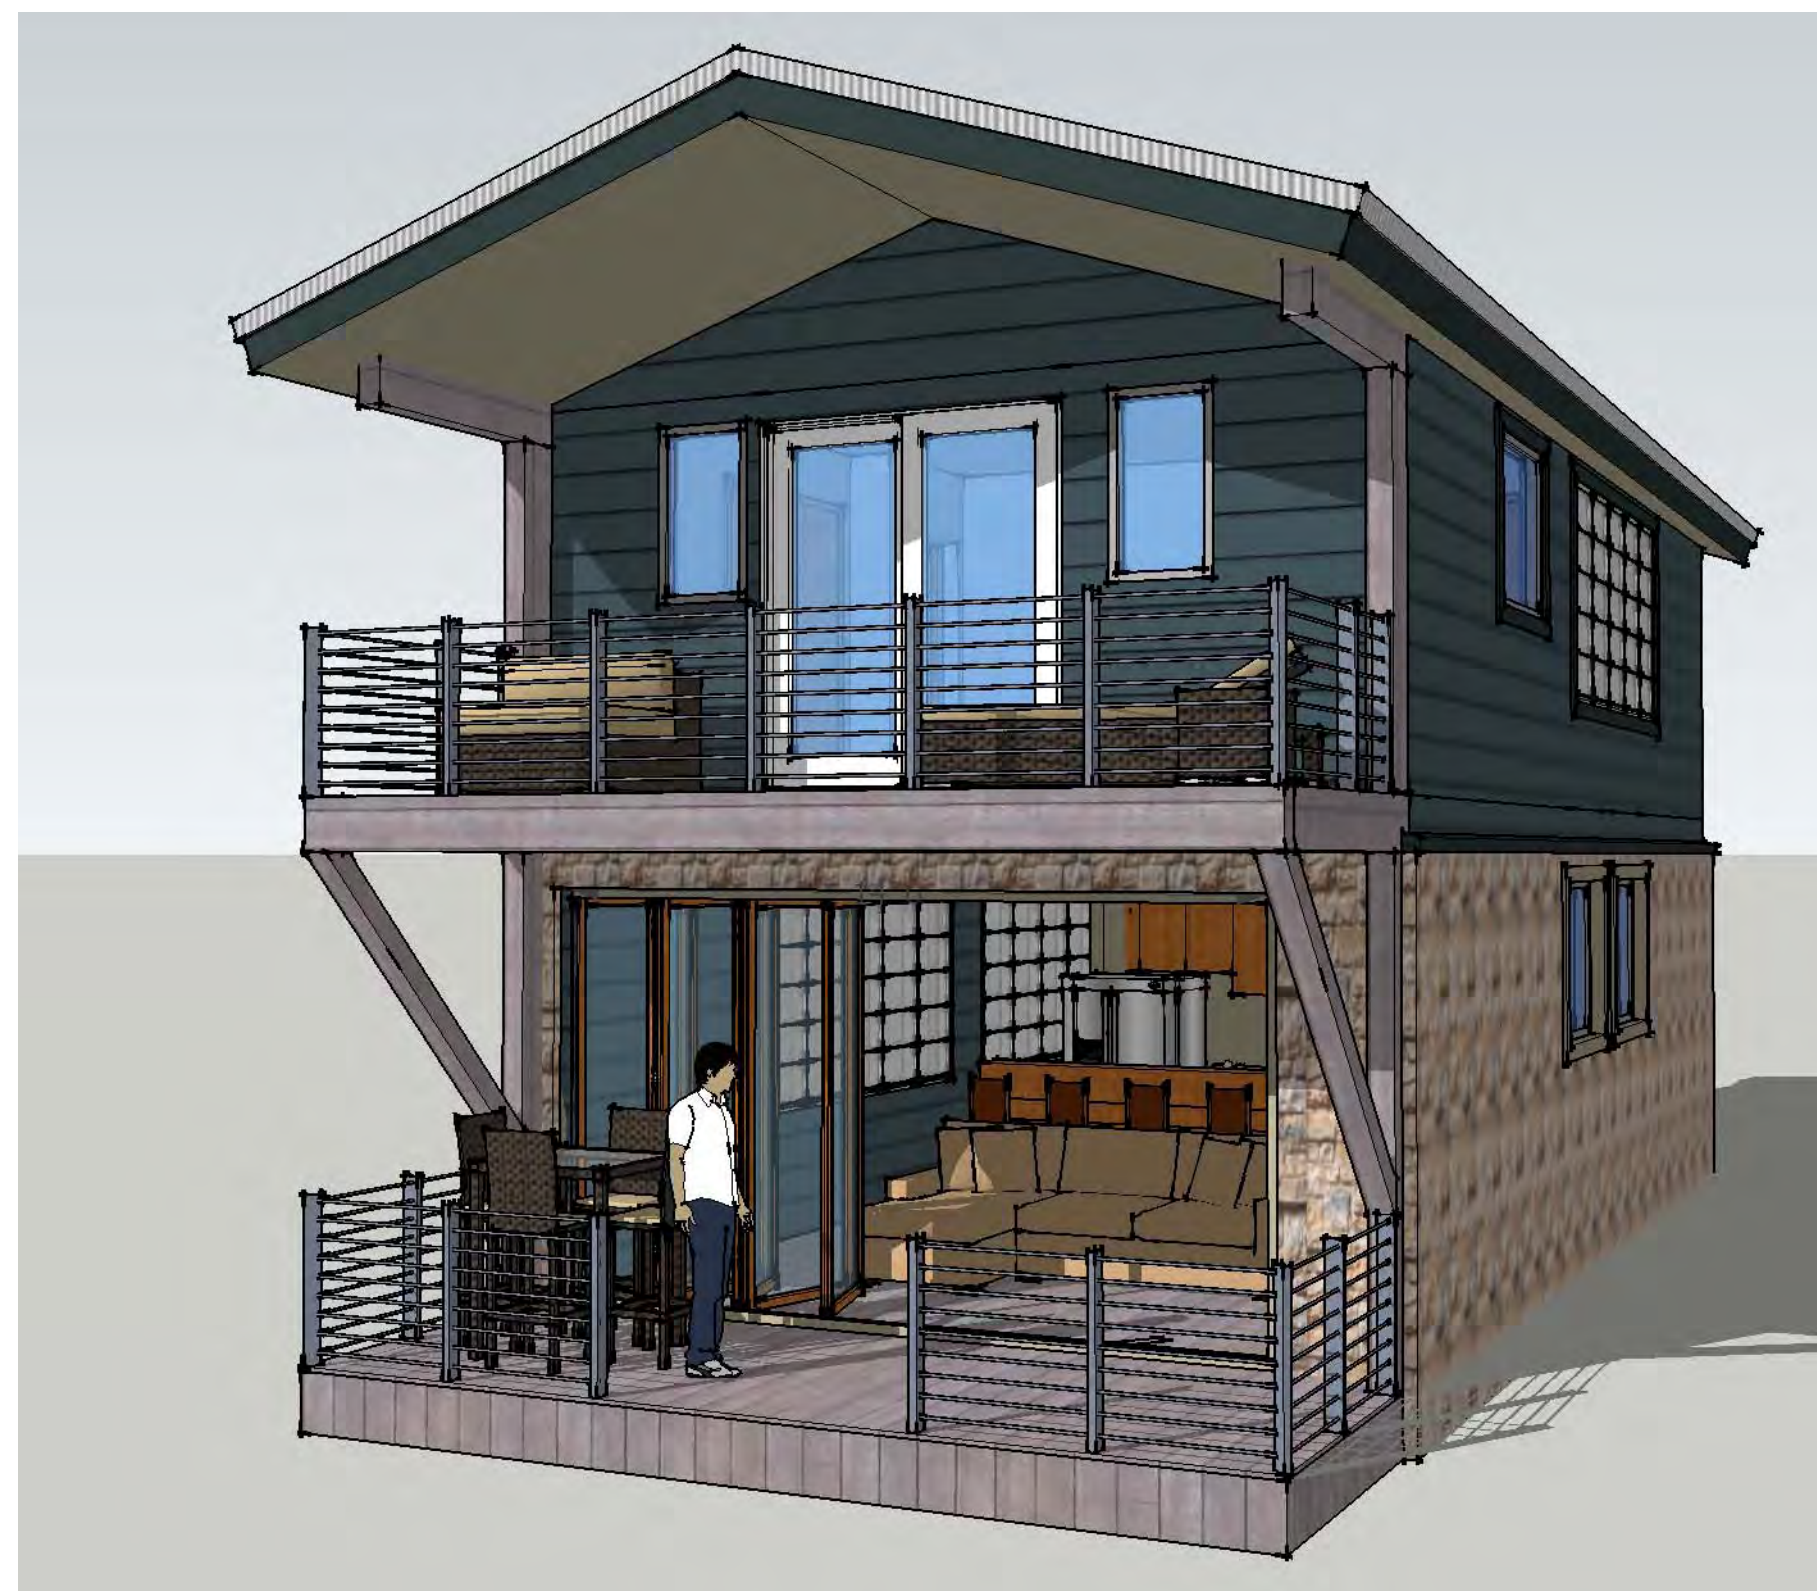


EVENING BLUE WITH STONE
scale: 1/4"=1'

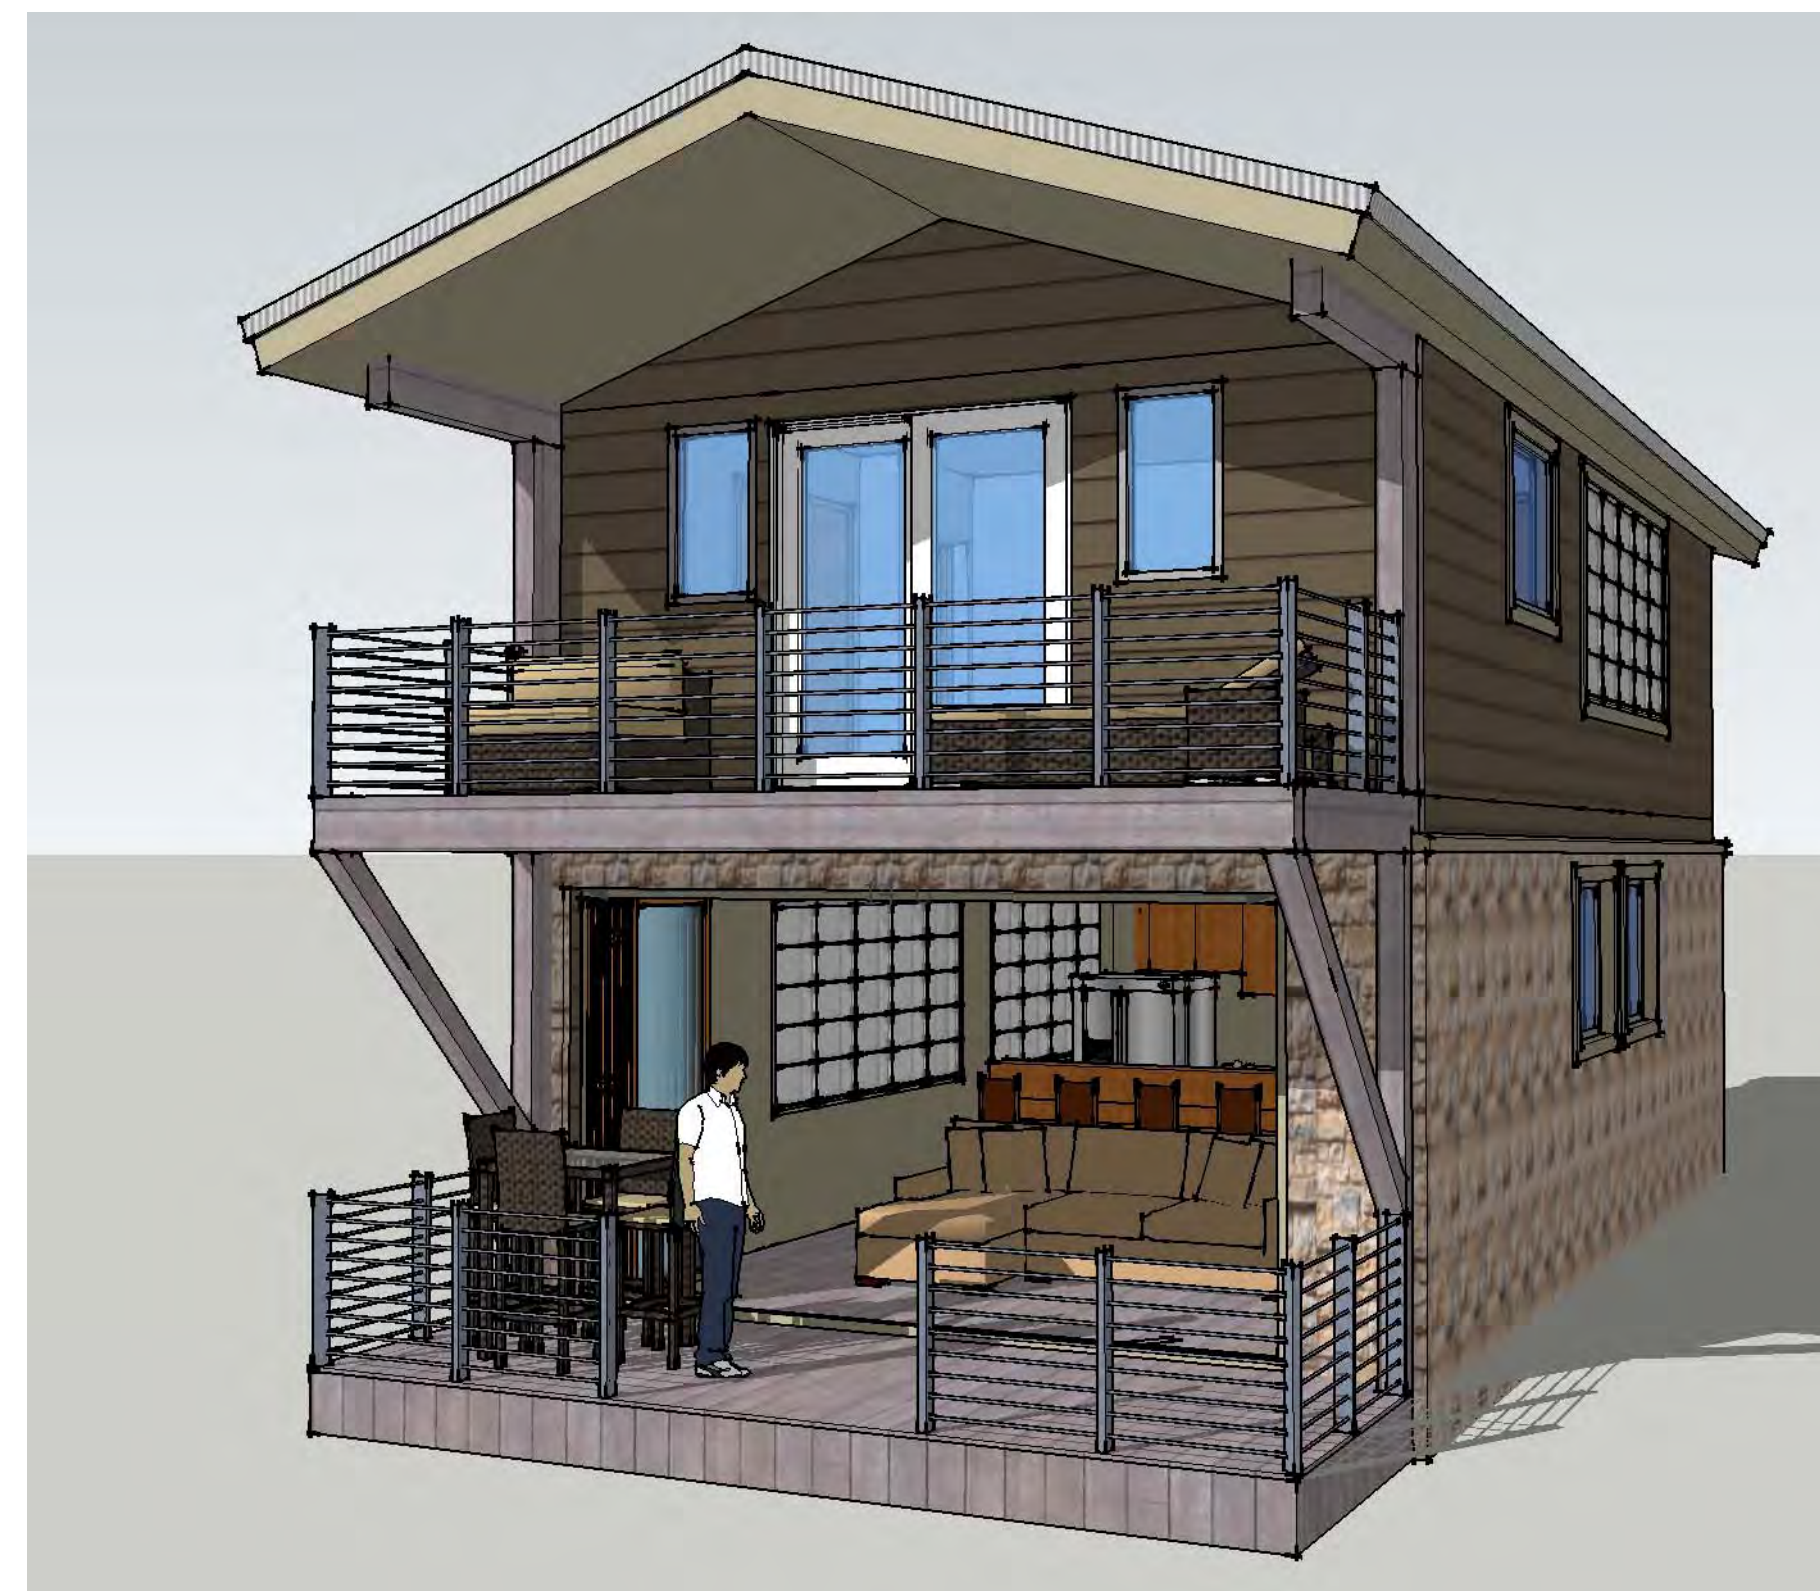


TIMBER BARK SIDING WITH STONE
scale: 1/4"=1'

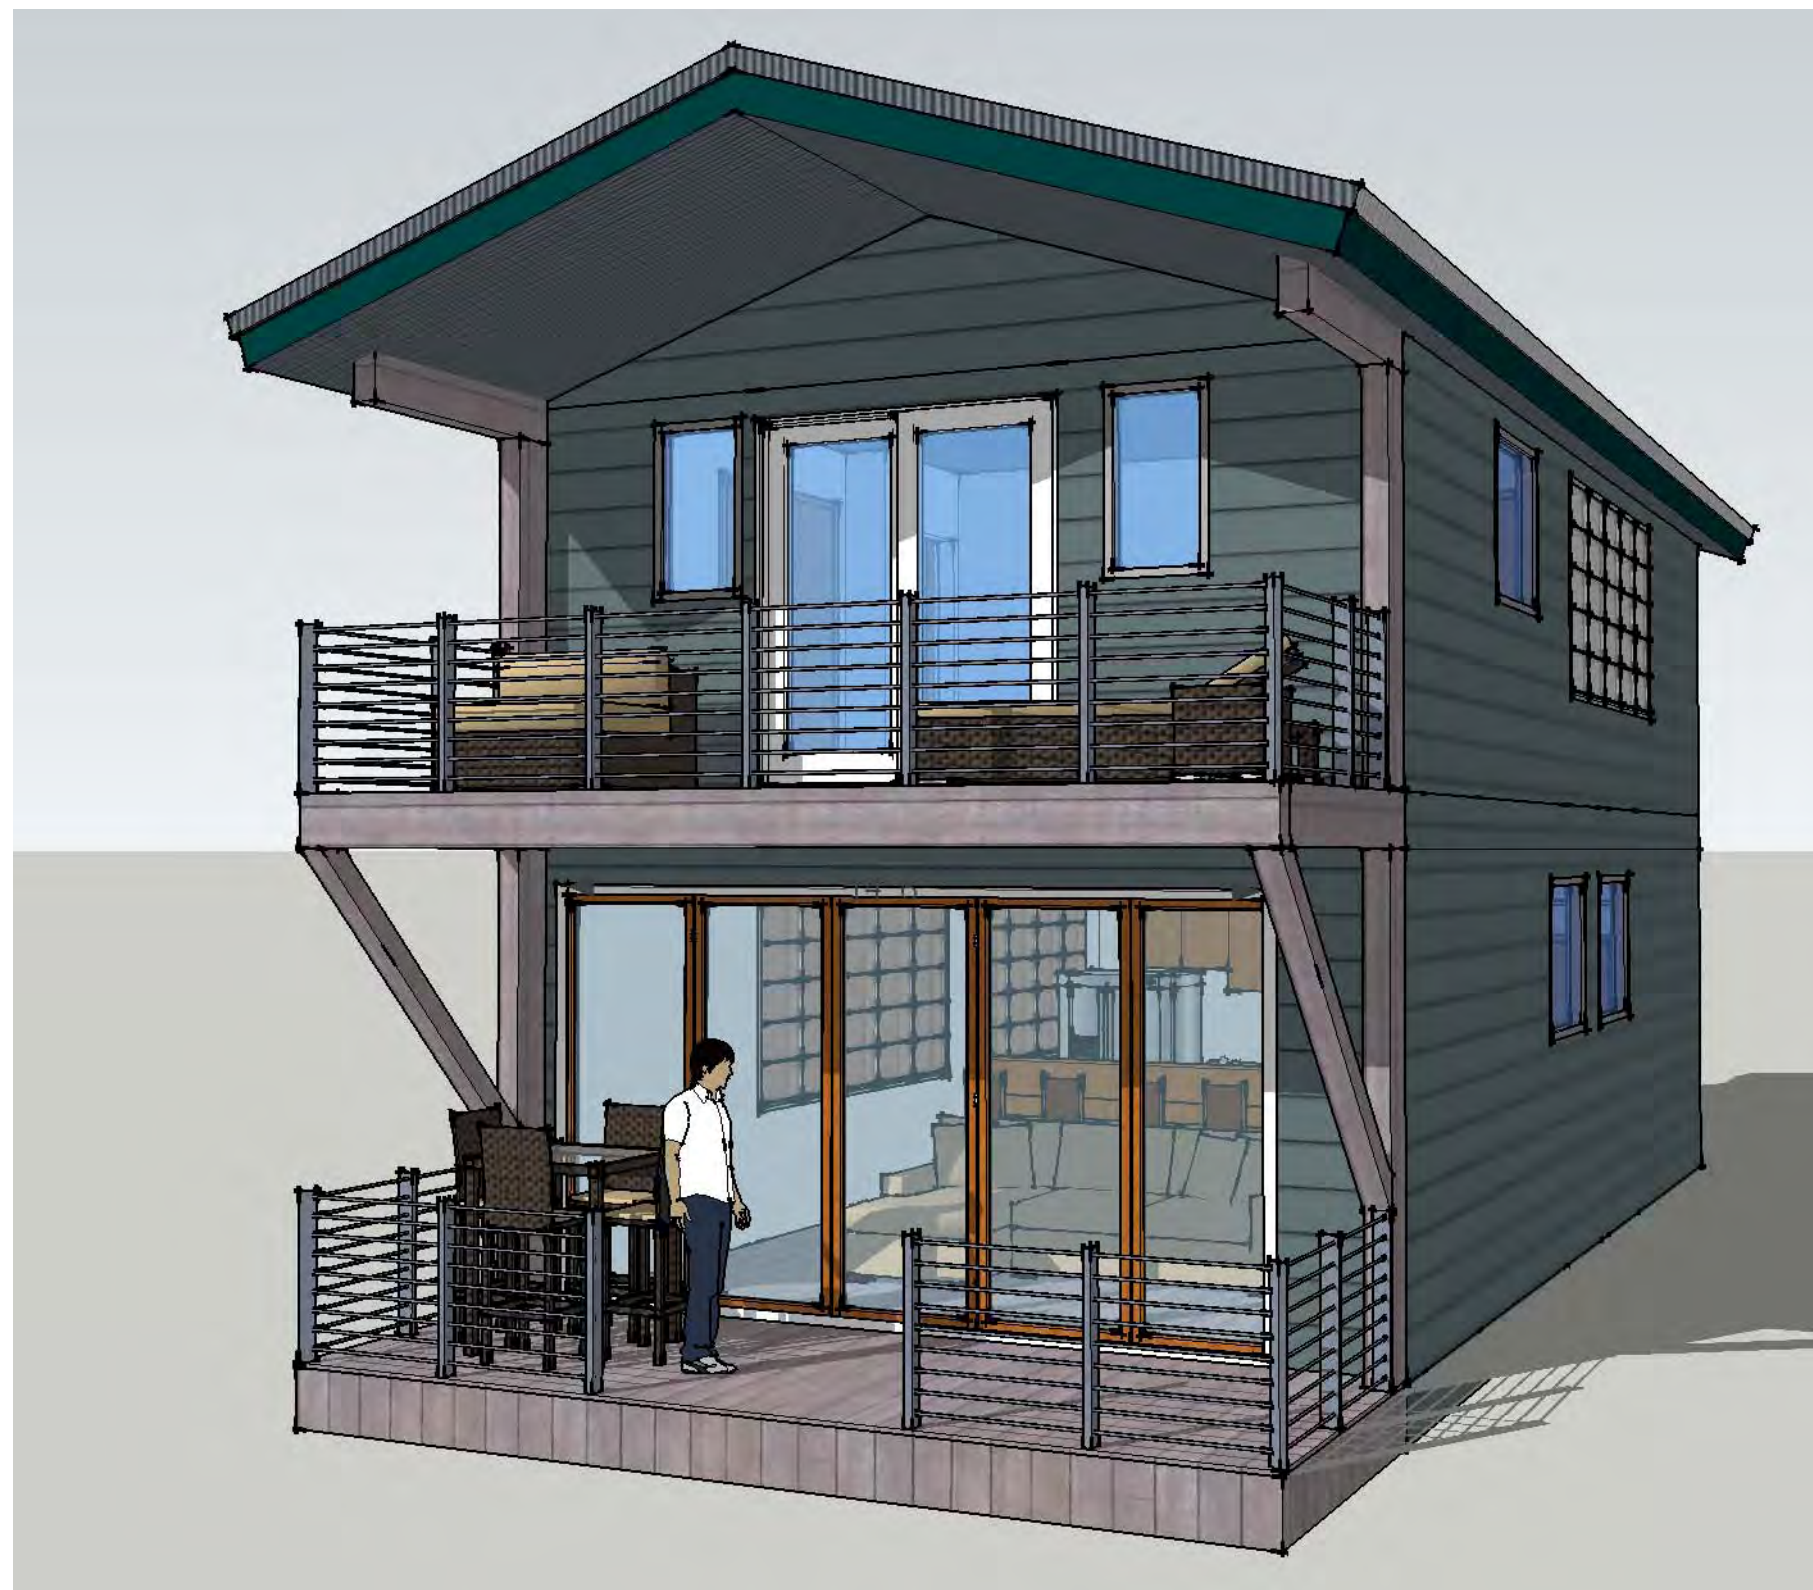


BOOTHBAY BLUE
scale: 1/4"=1'

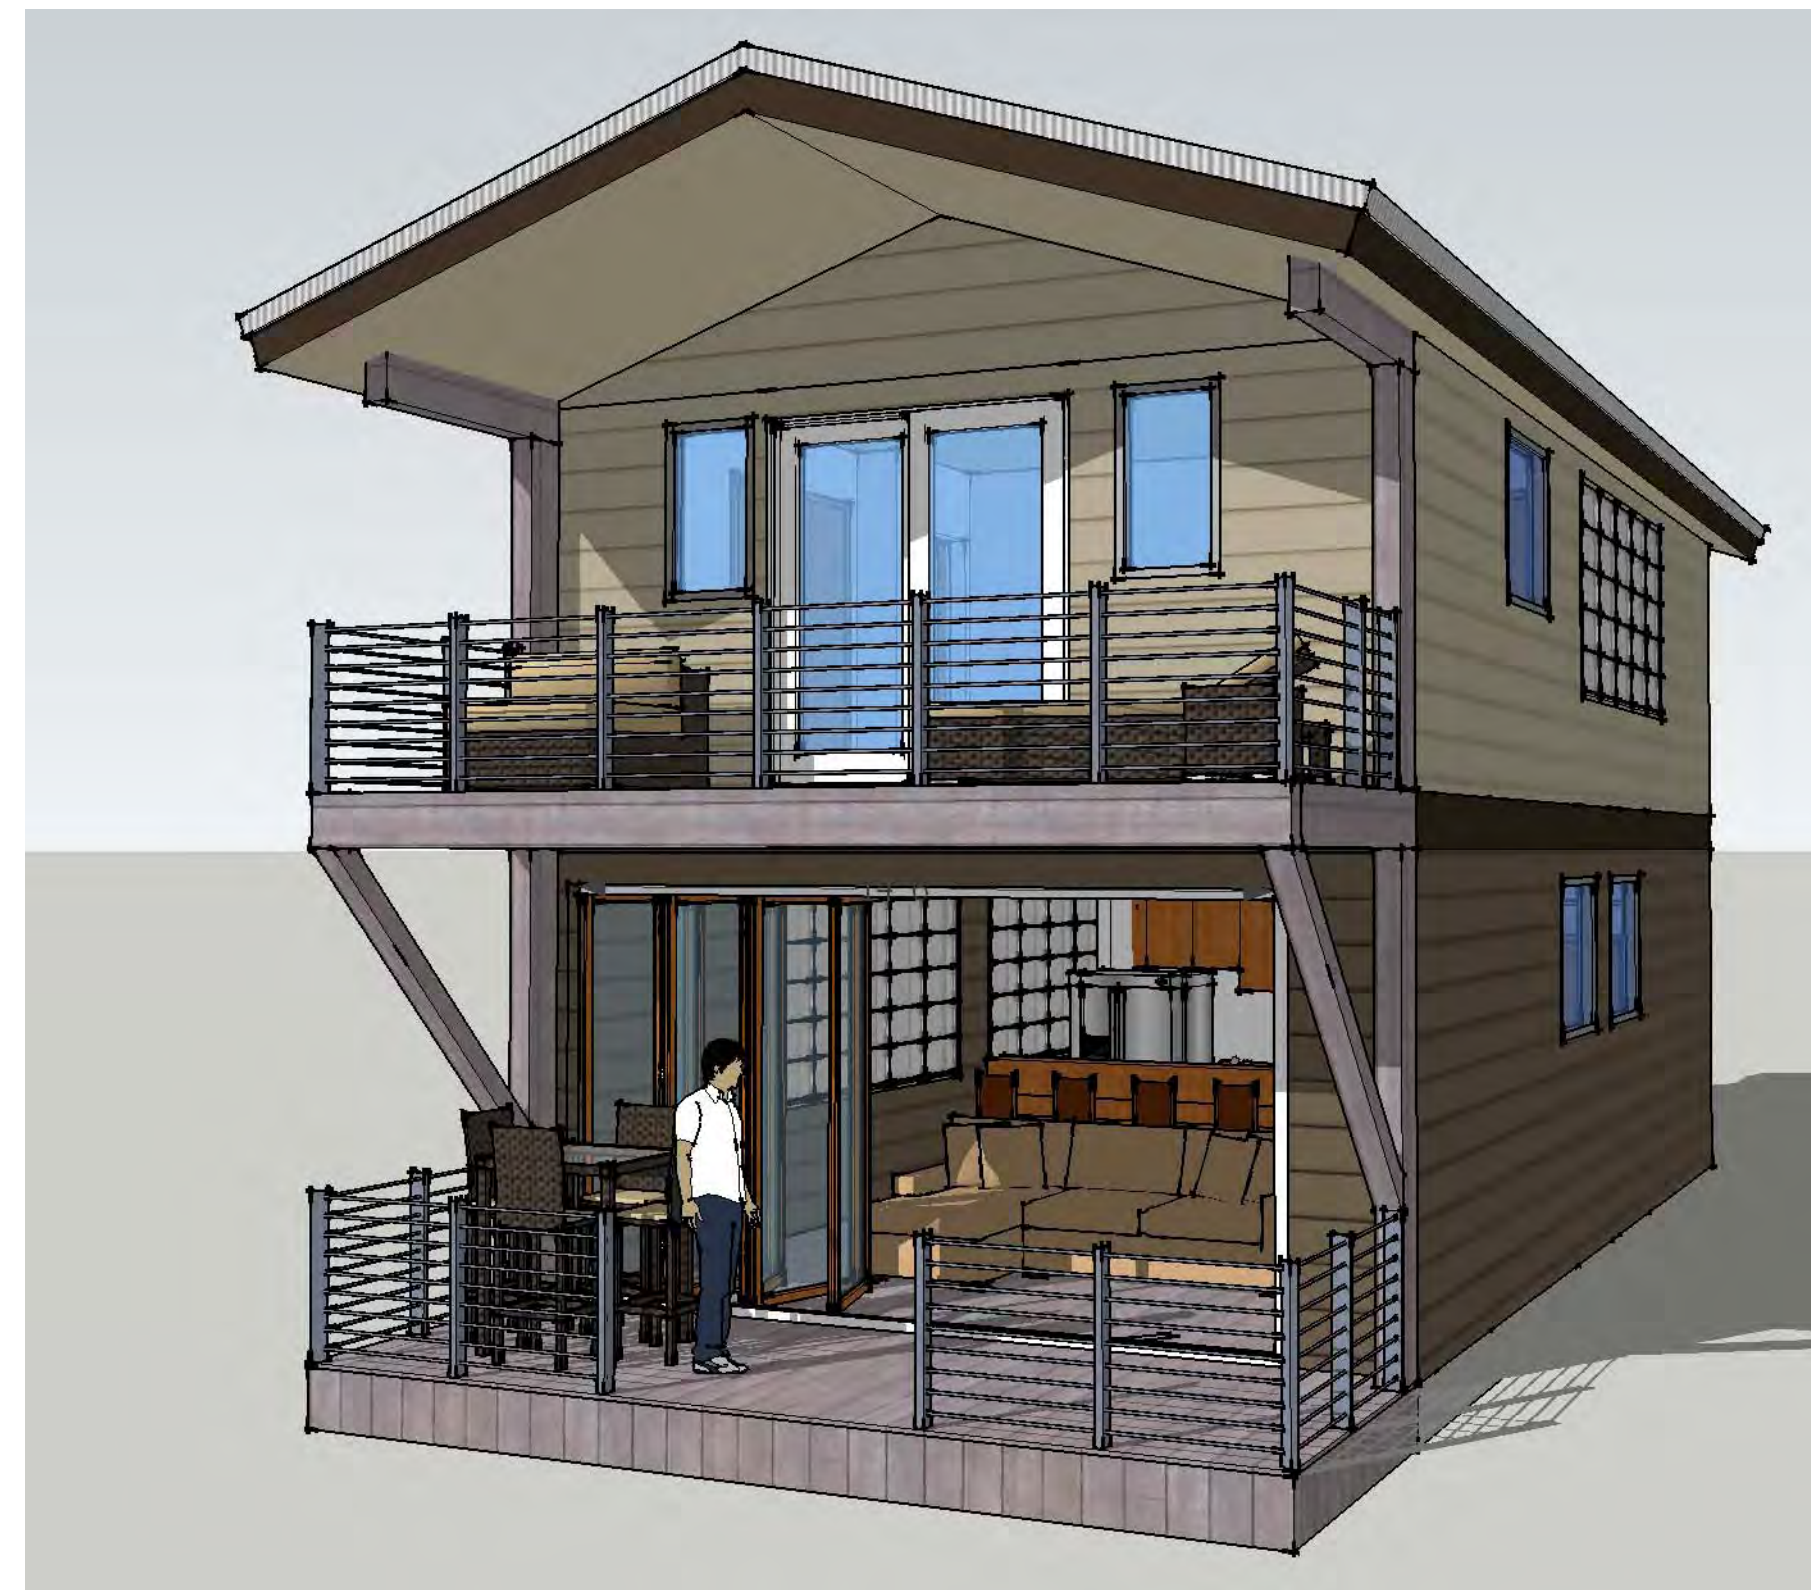


COBBLE STONE AND TIMBER BARK
scale: 1/4"=1'

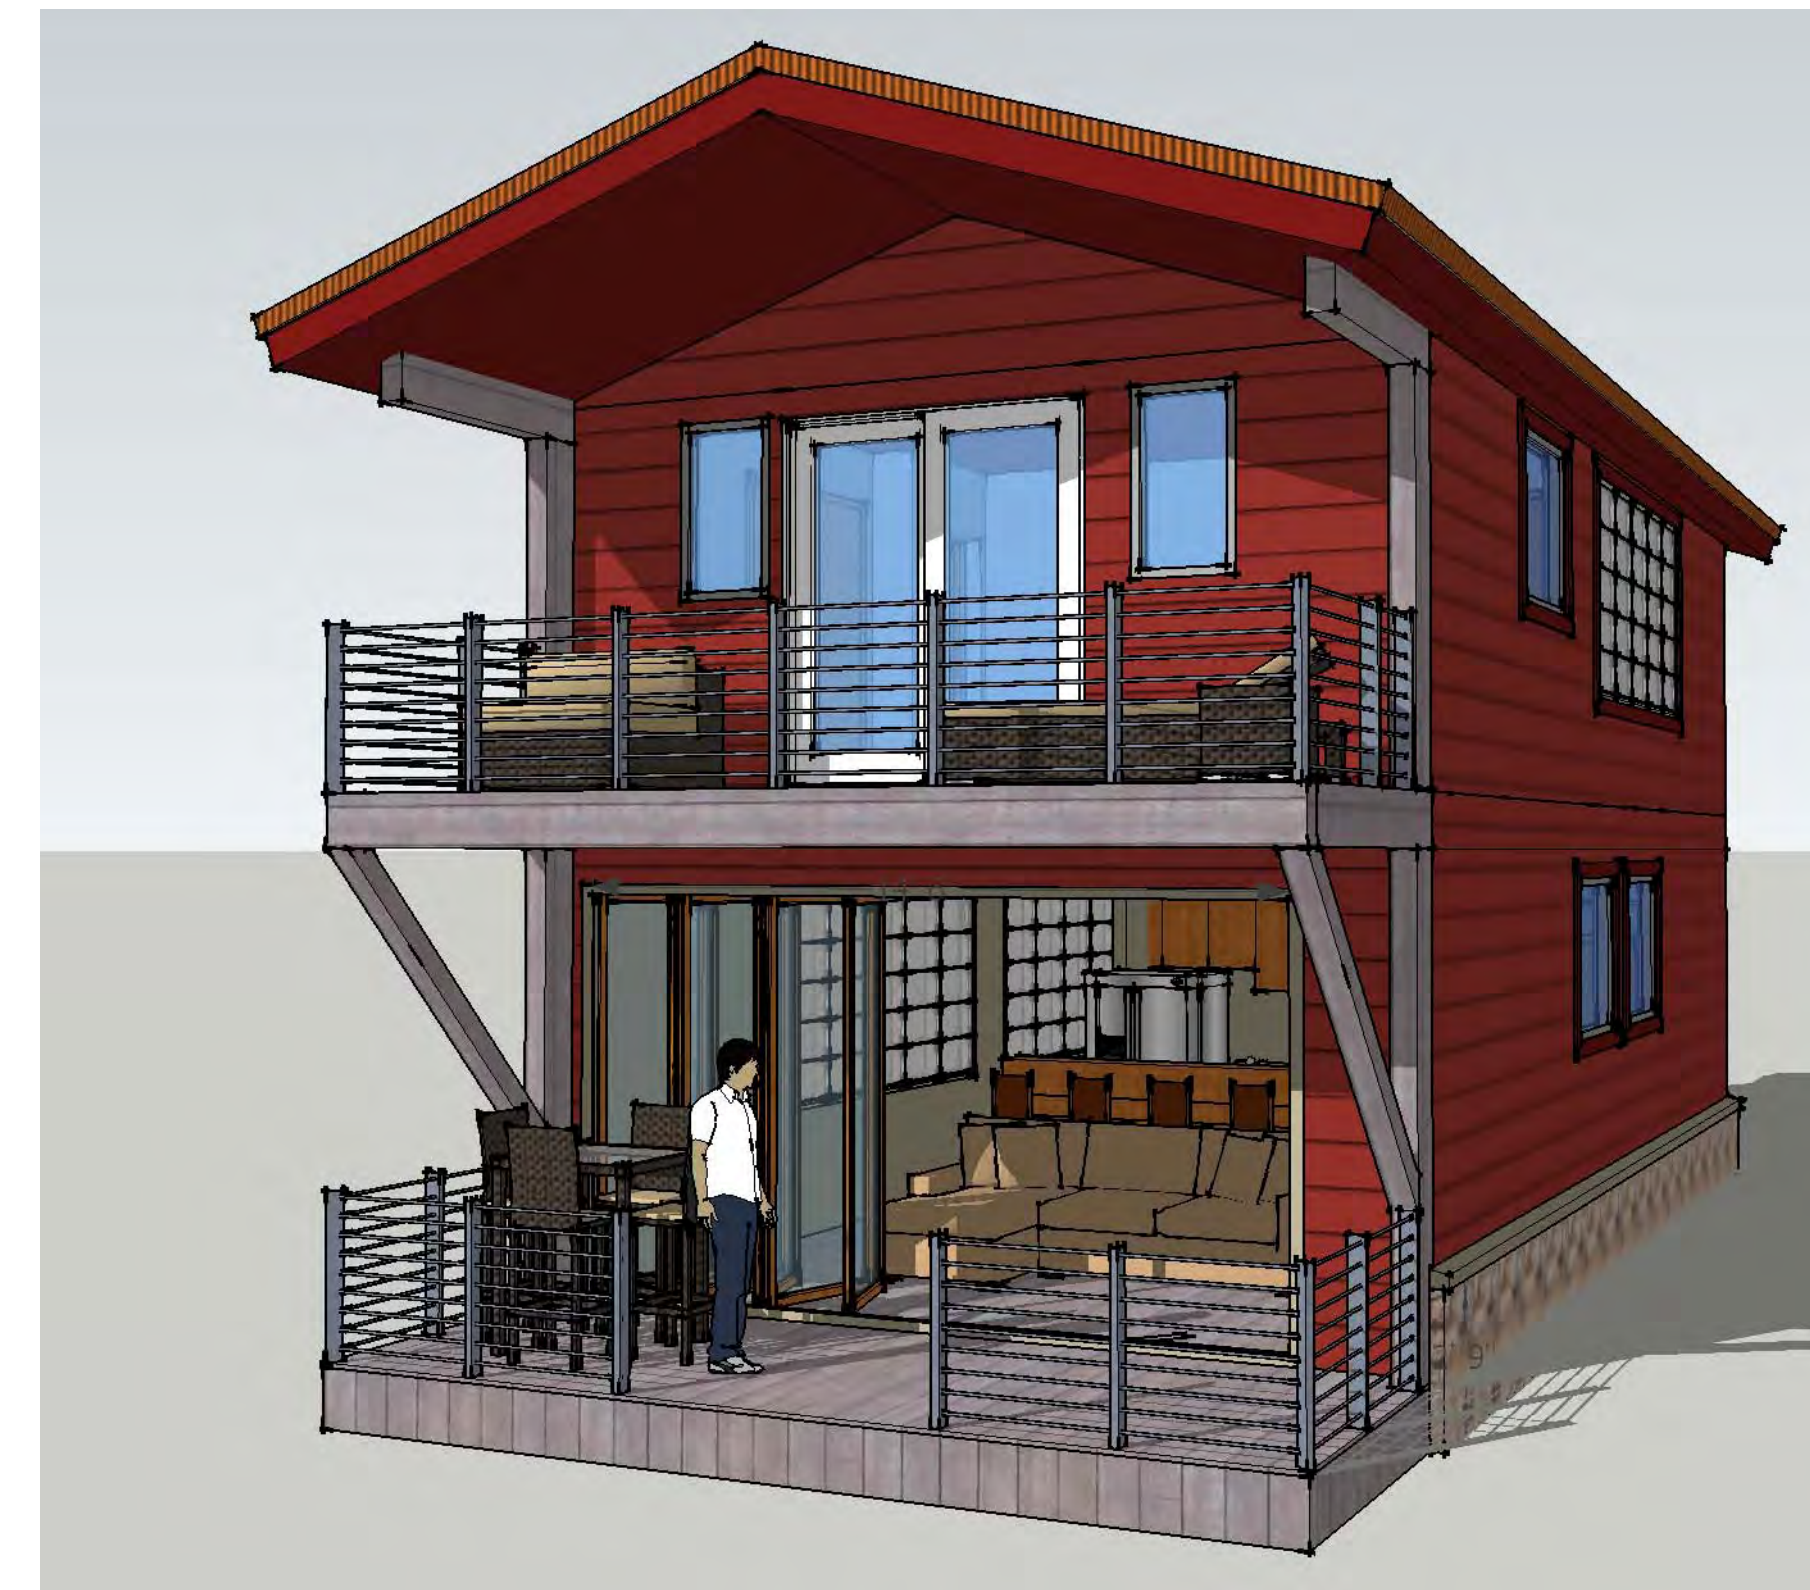


TRADITIONAL RED
scale: 1/4"=1'

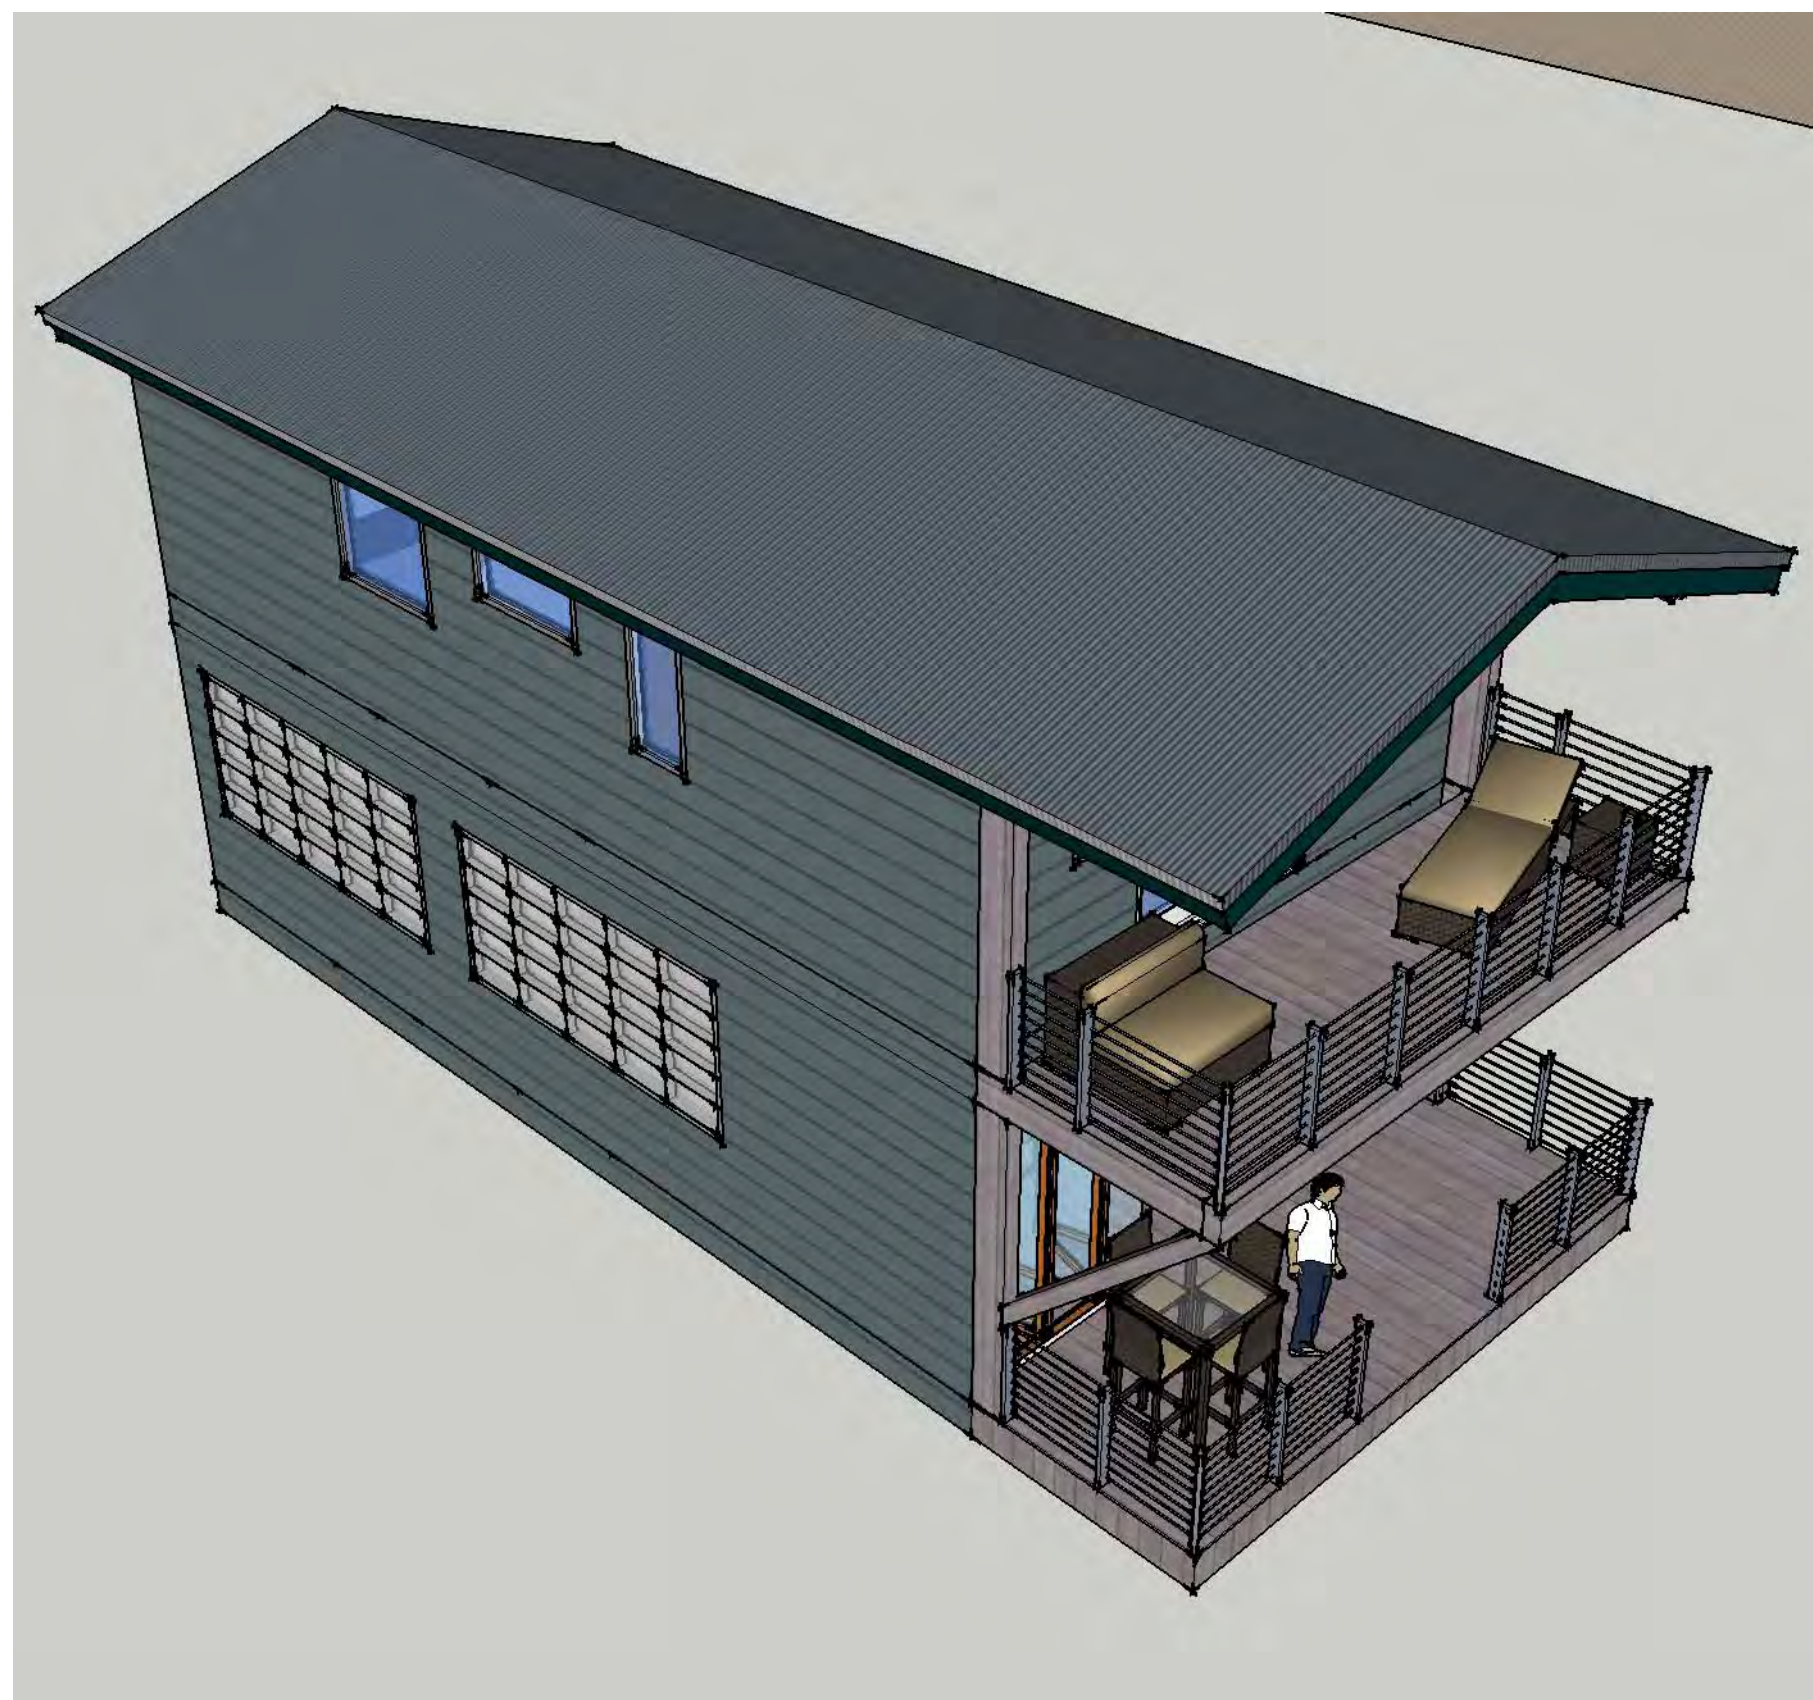

METAL ROOF CHARCOAL GRAY
scale: 1/4"=1'

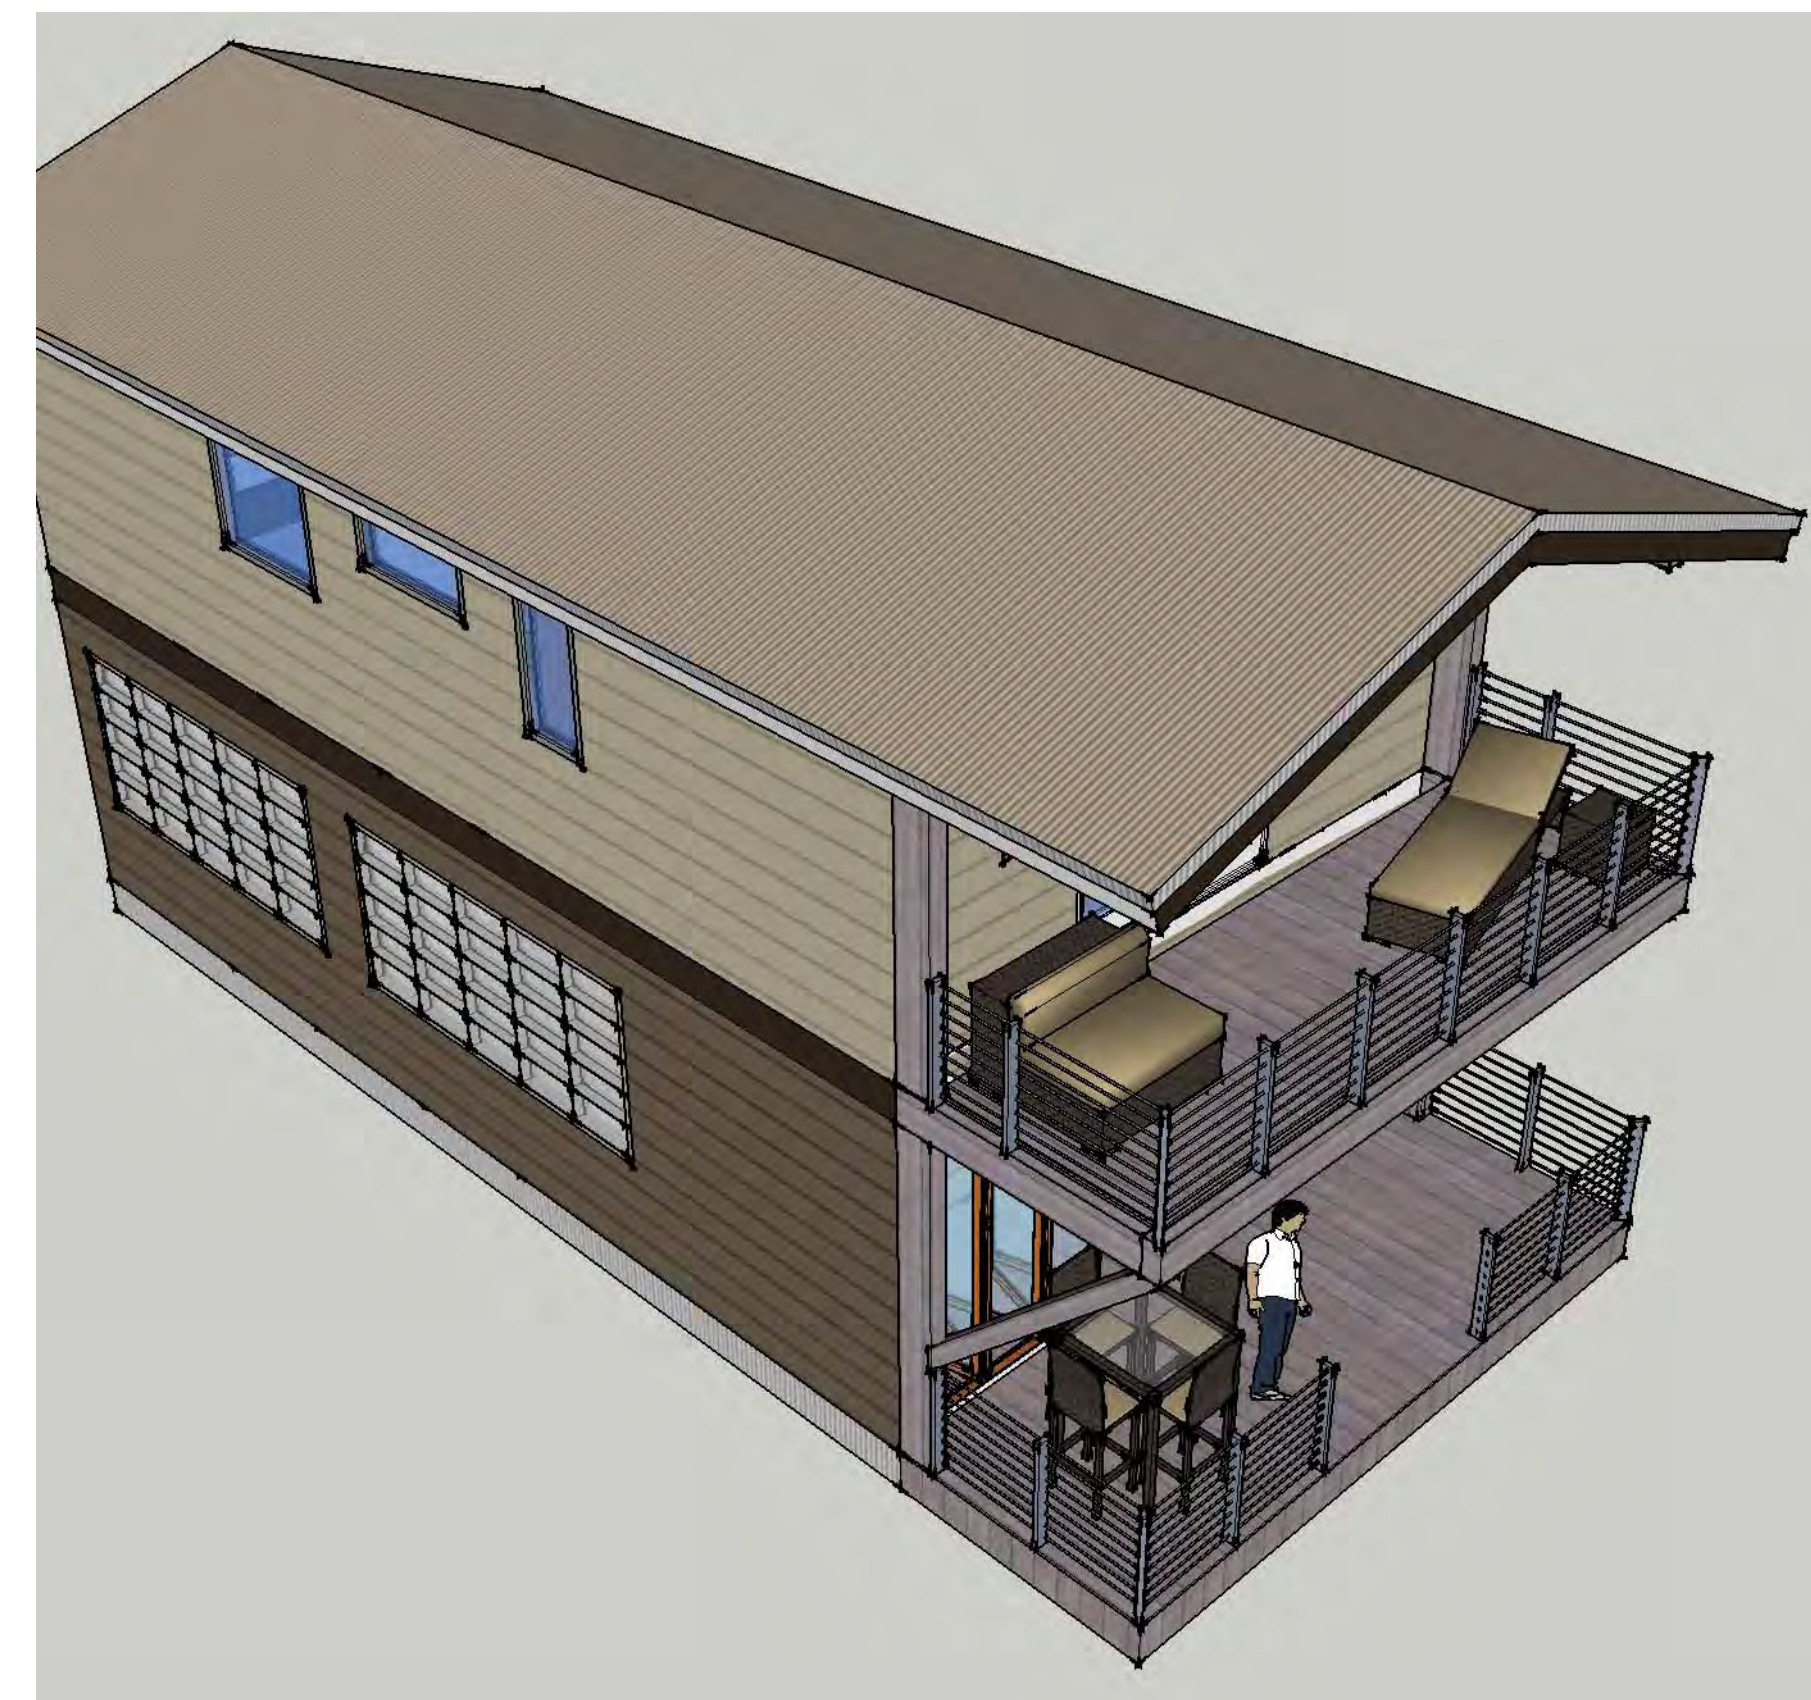

METAL ROOF SIERRA TAN
scale: 1/4"=1'

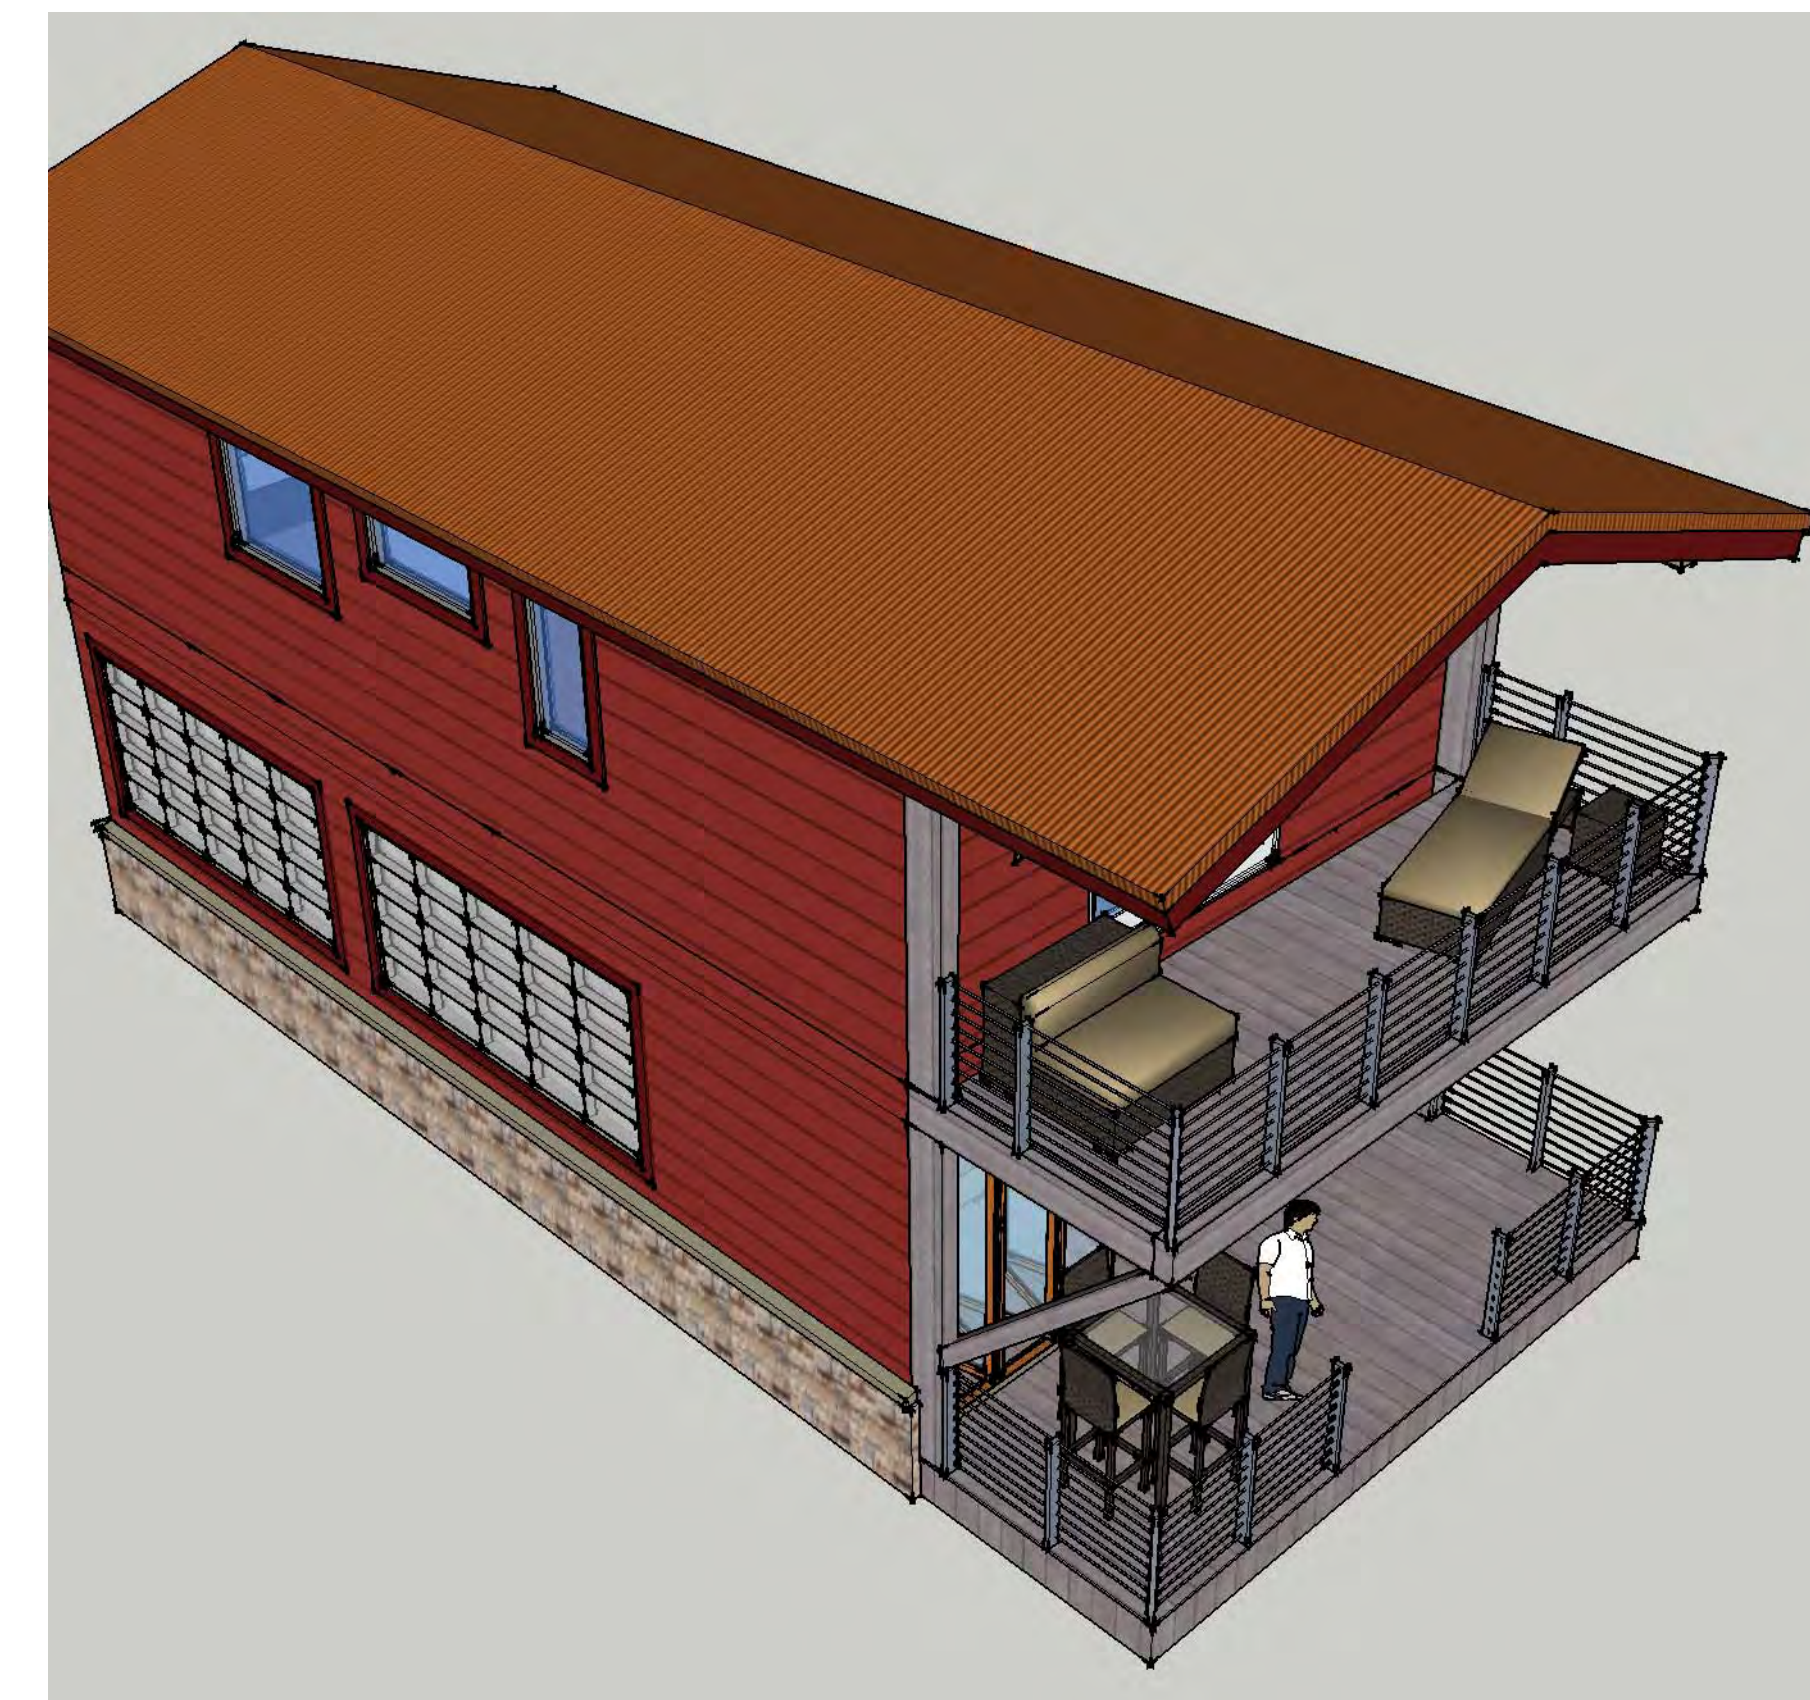


METAL ROOF TERRA COTTA
scale: 1/4"=1'




METAL ROOF SLATE GRAY

scale: 1/4"=1'

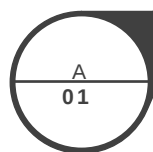

METAL ROOF PATINA GREEN

scale: 1/4"=1'

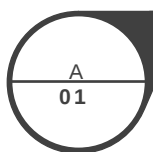

METAL ROOF NON PAINTED ACRYLYC COATED GALVALUME

scale: 1/4"=1'

