




7 Firepit  
1 1/2" = 1'-0"




4 3D View 6




6 3D View 10\_21  
12" = 1'-0"

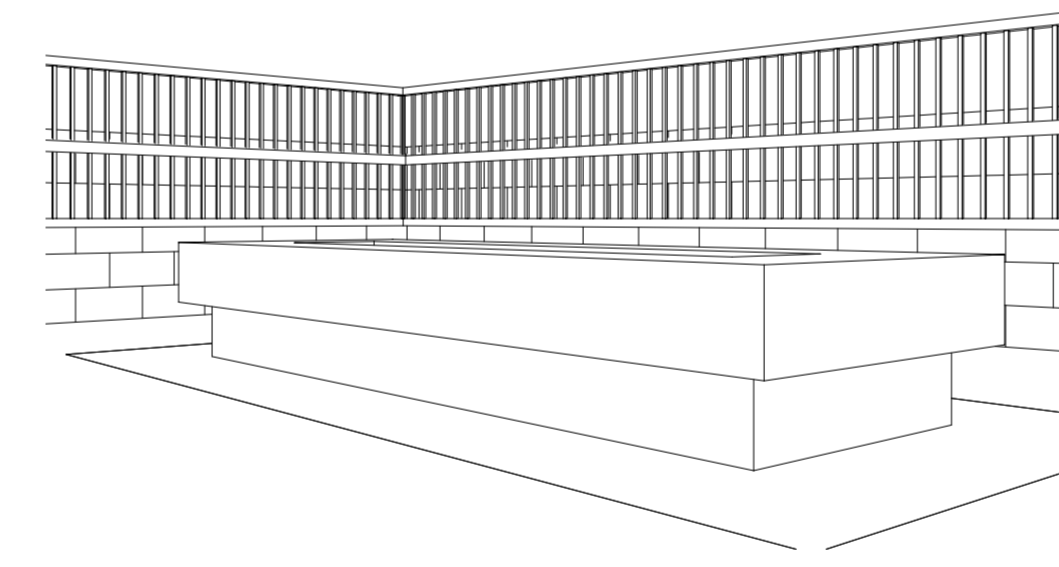


5 3D View 10

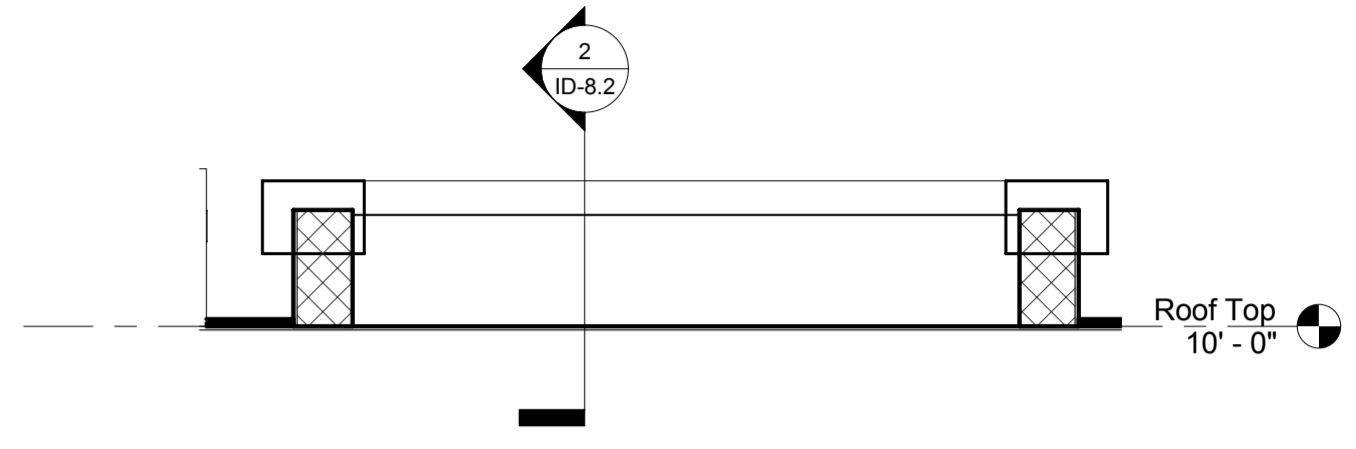


3 Section 5  
1/2" = 1'-0"

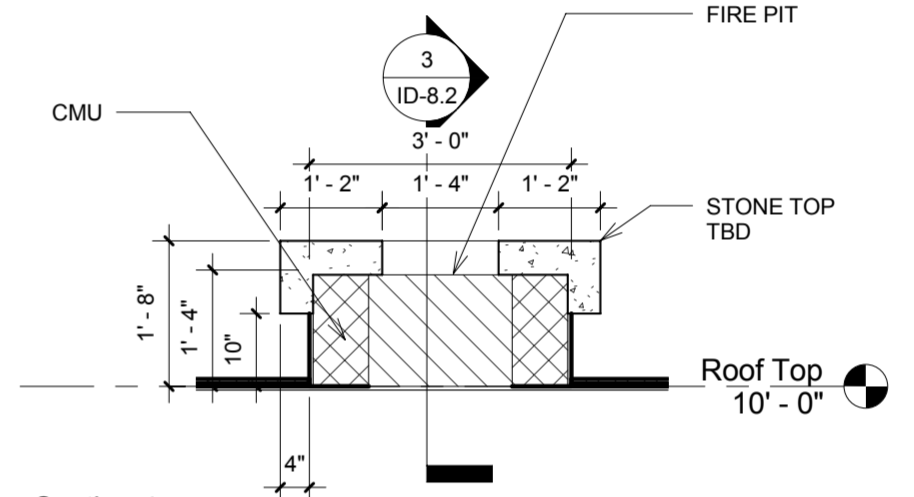


2 Section 4  
1/2" = 1'-0"

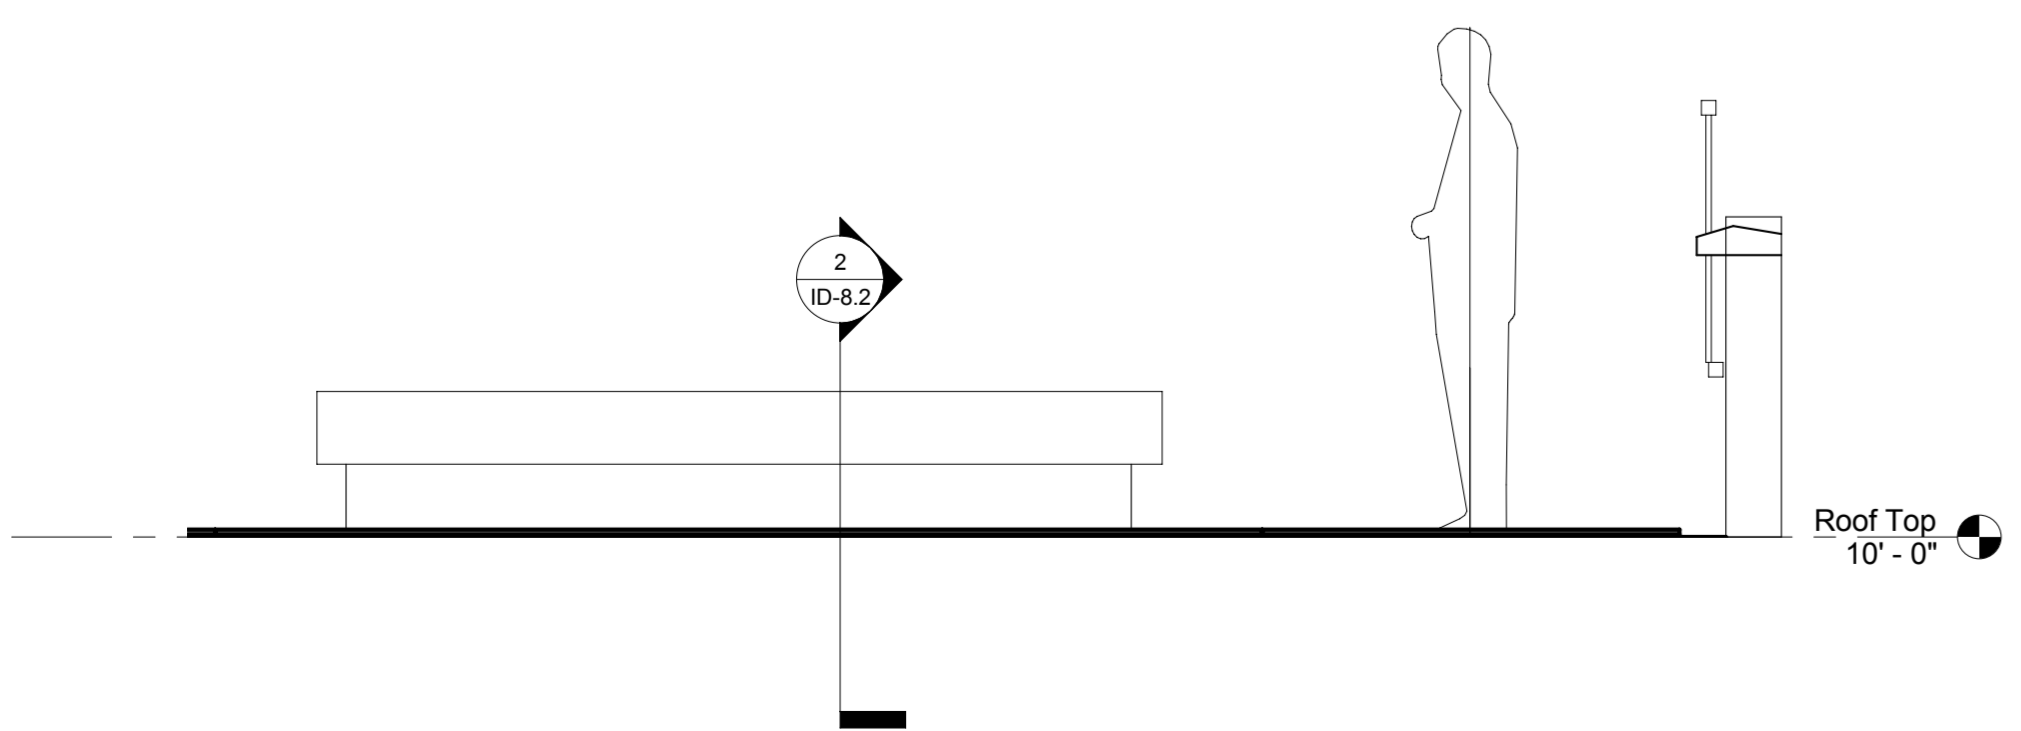

9 Elevation 8 - a  
1/2" = 1'-0"

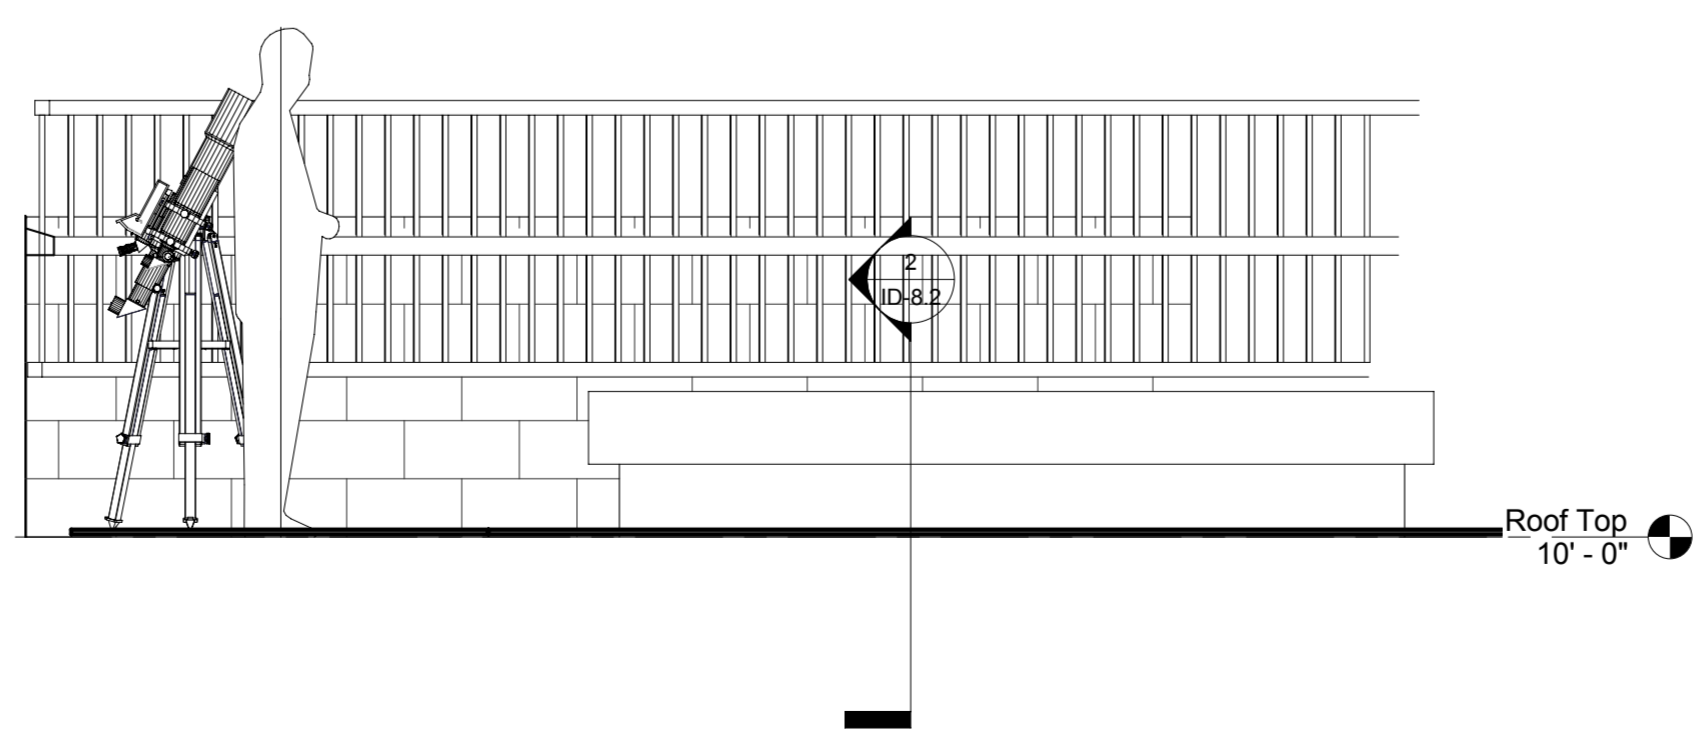

8 Elevation 7 - a  
1/2" = 1'-0"

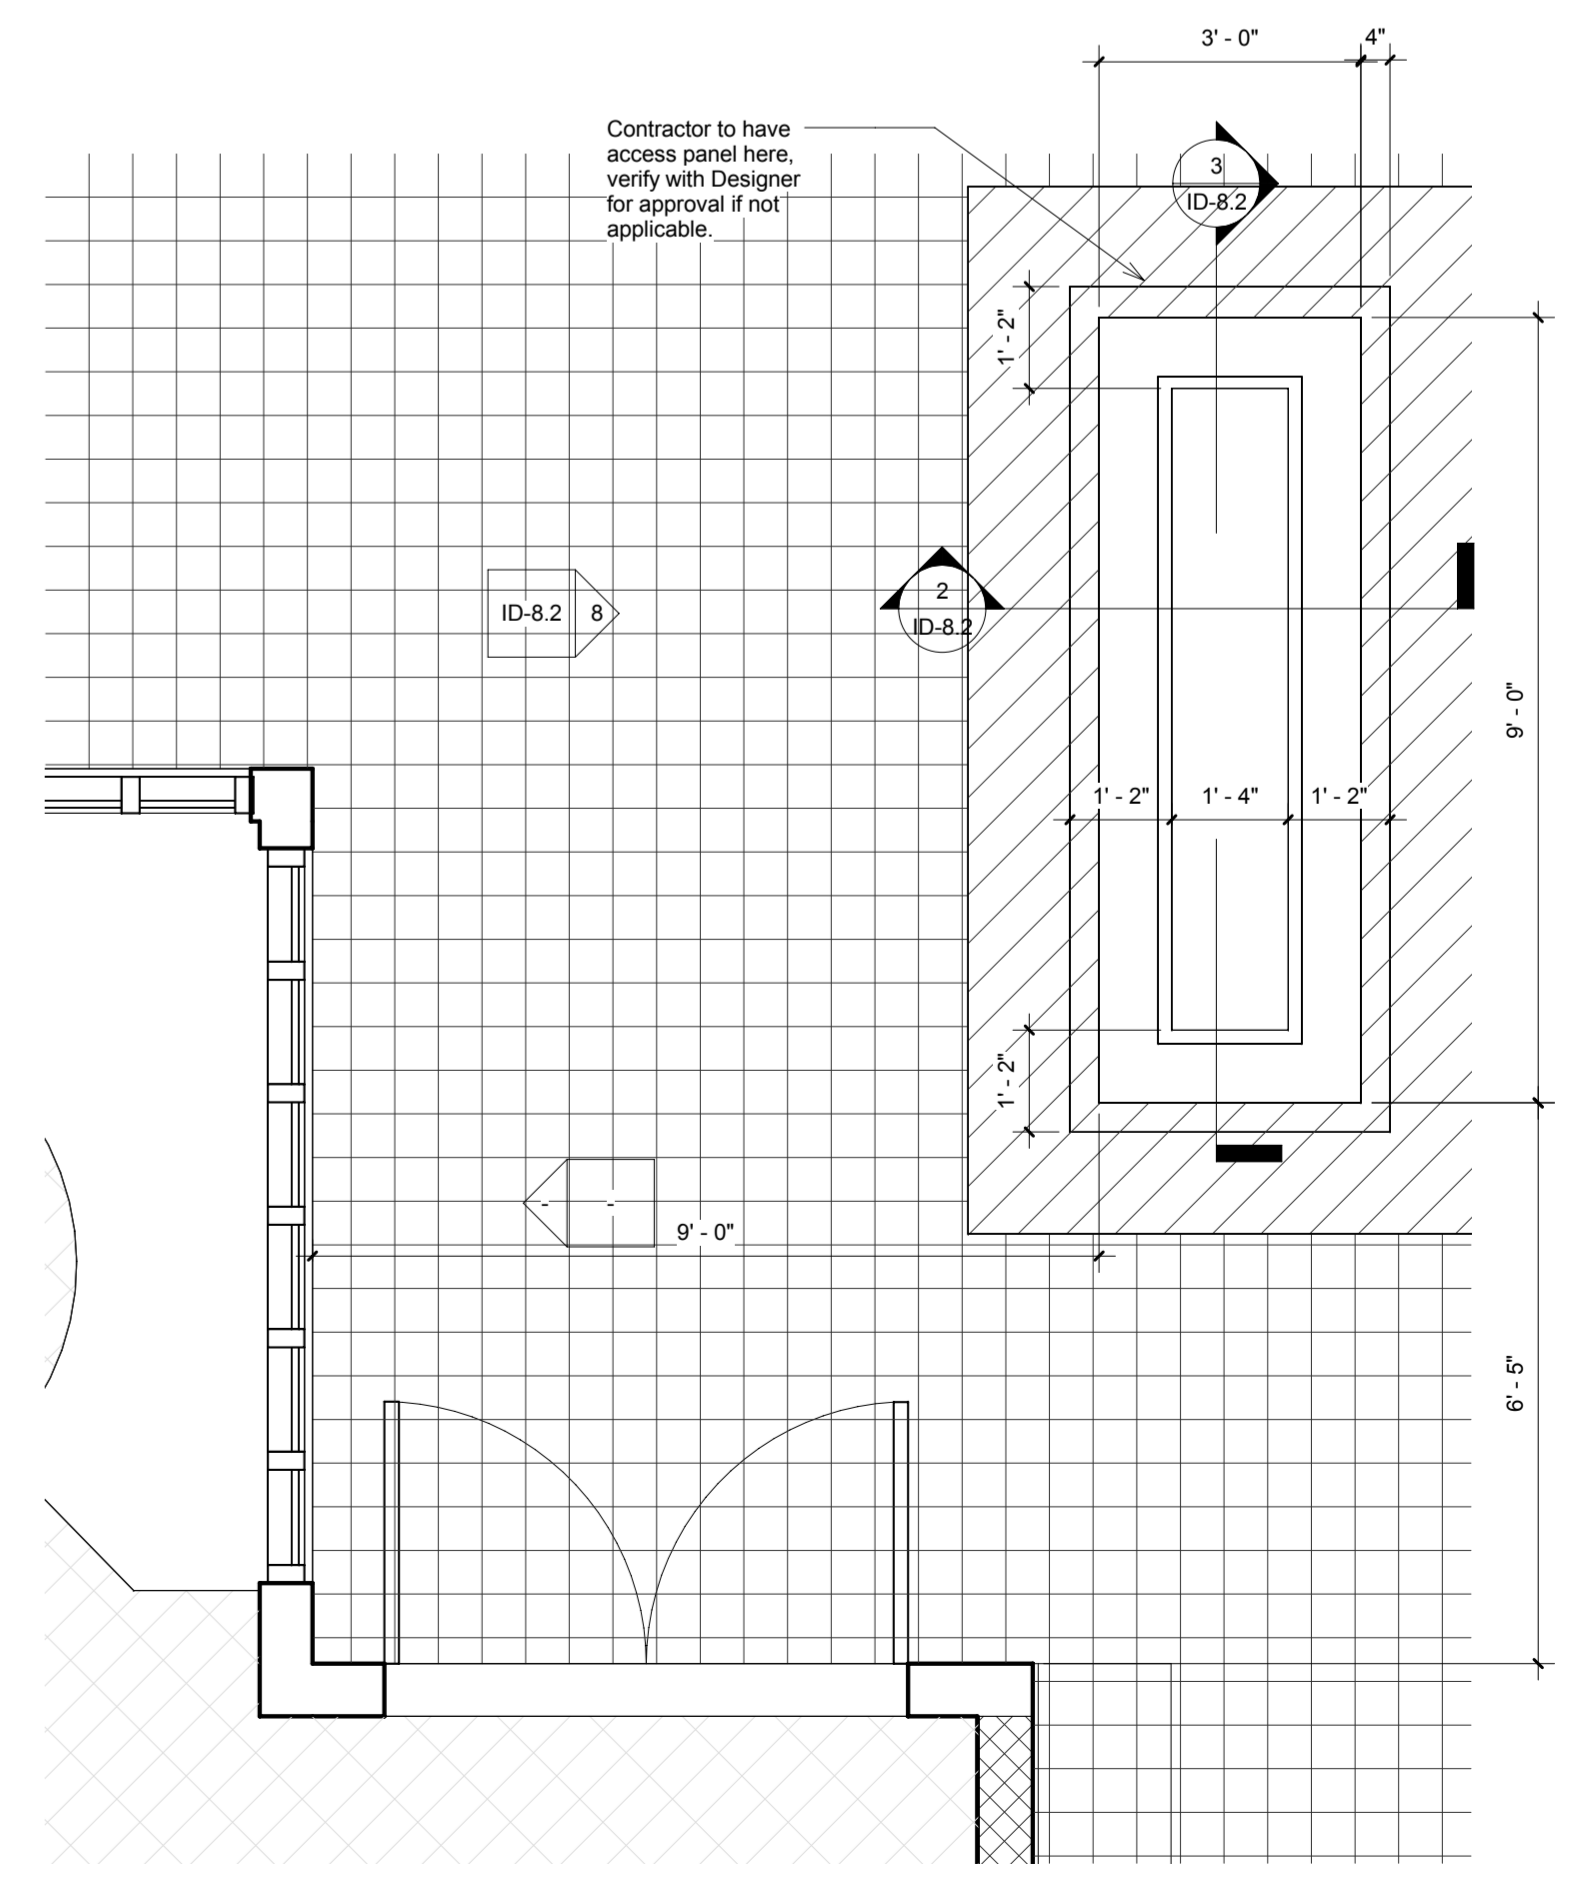

1 Callout of Roof Slab Level  
1/2" = 1'-0"