



DEPARTMENT STORE CONCEPTS

Mens Shoes Department

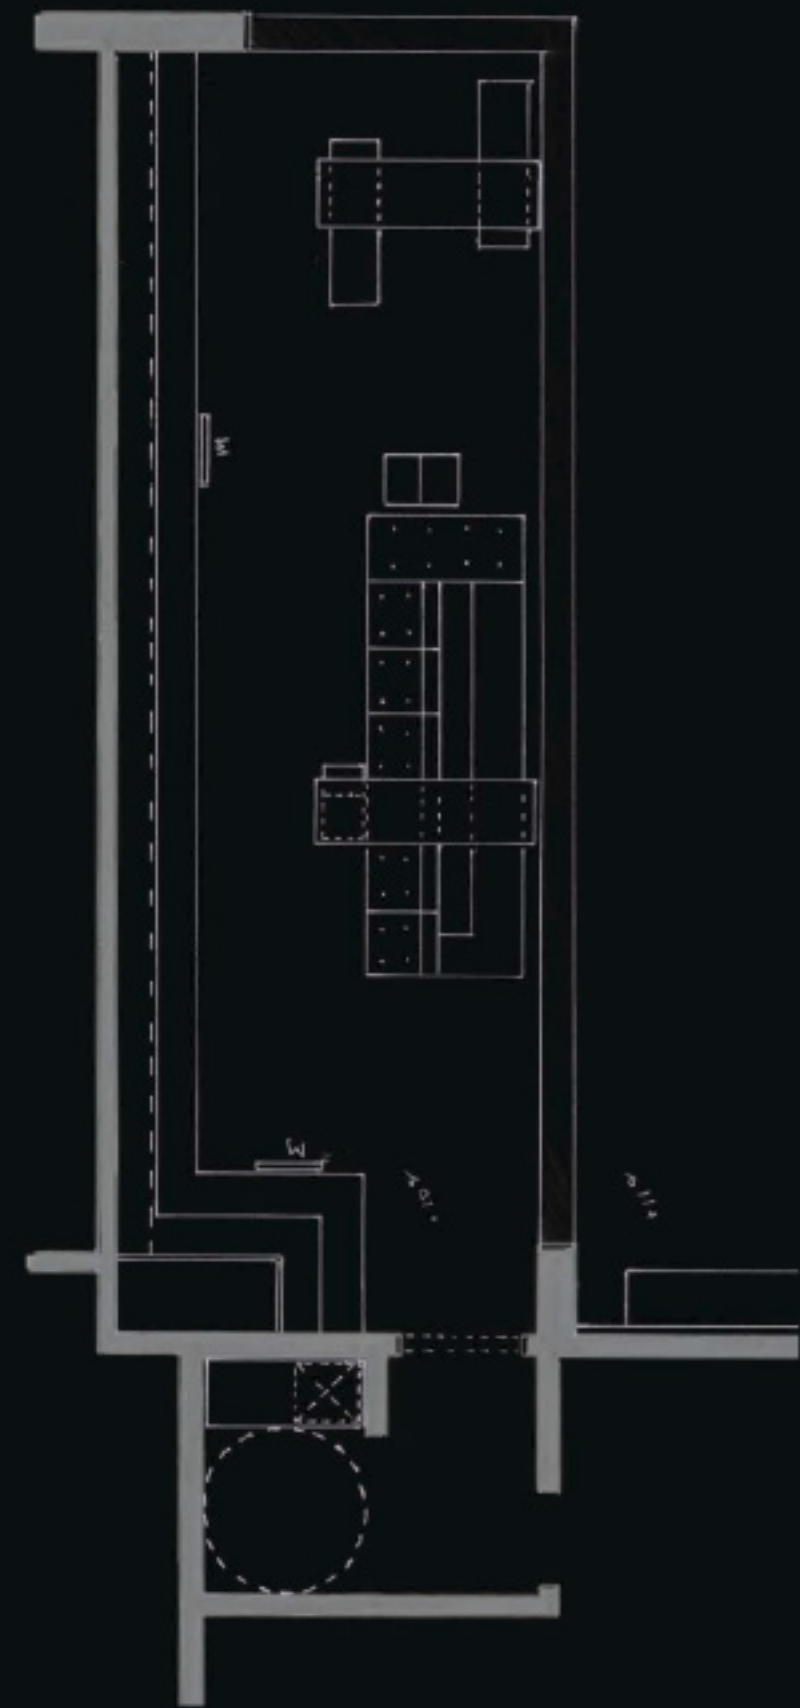

floor plan

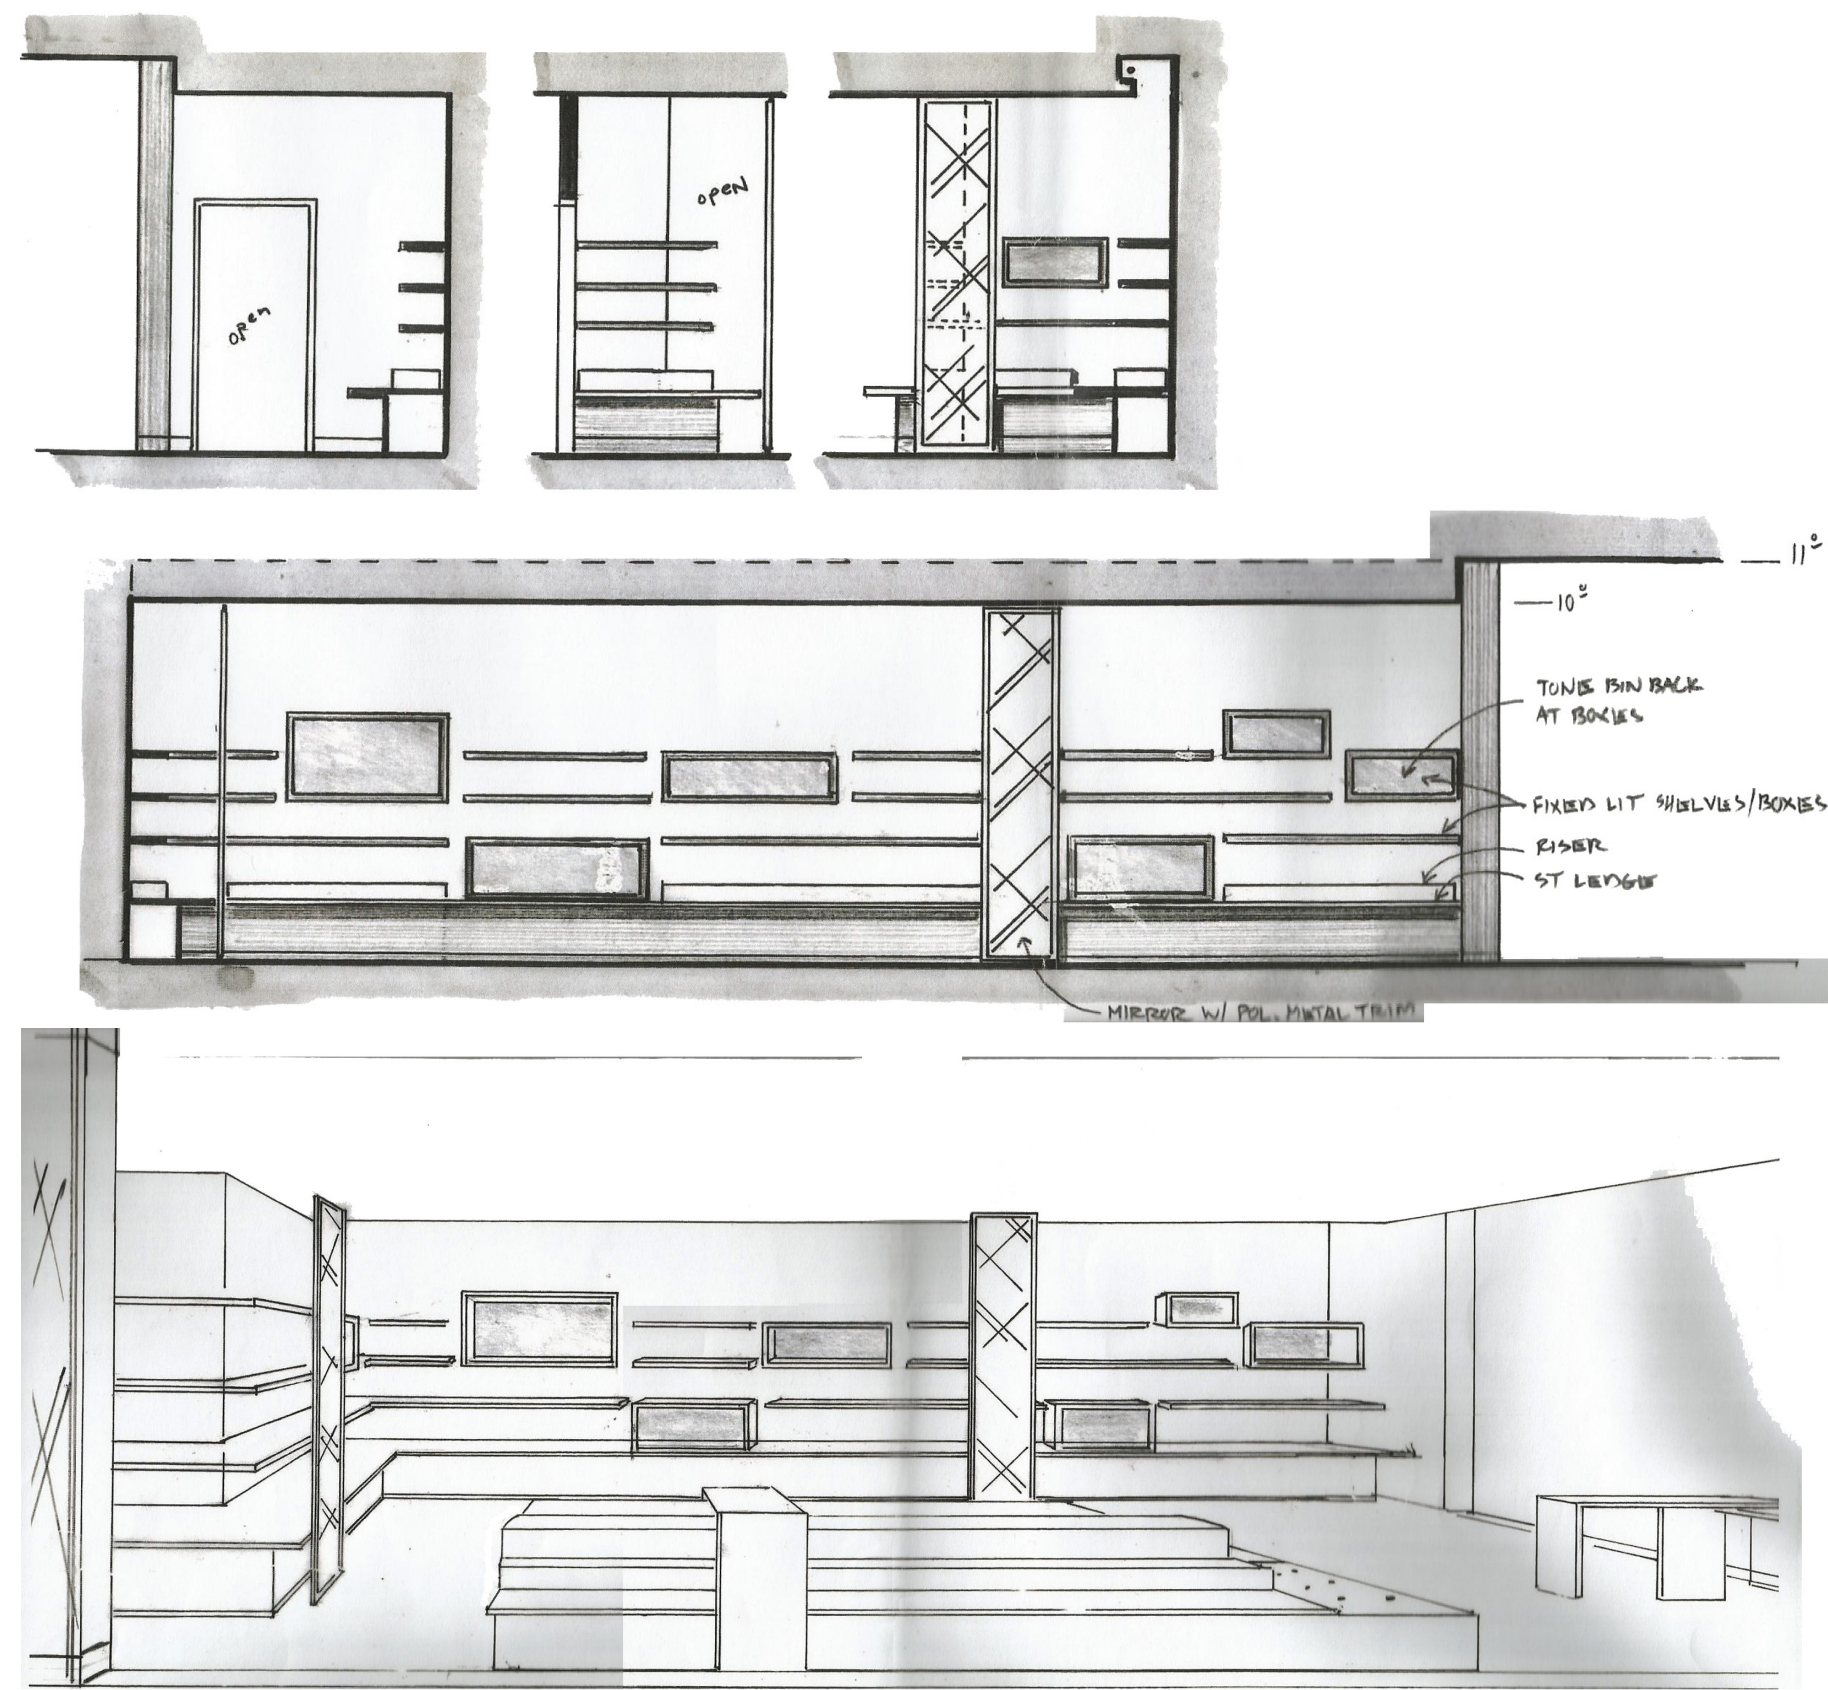

conceptual sketches