



3
A1.3

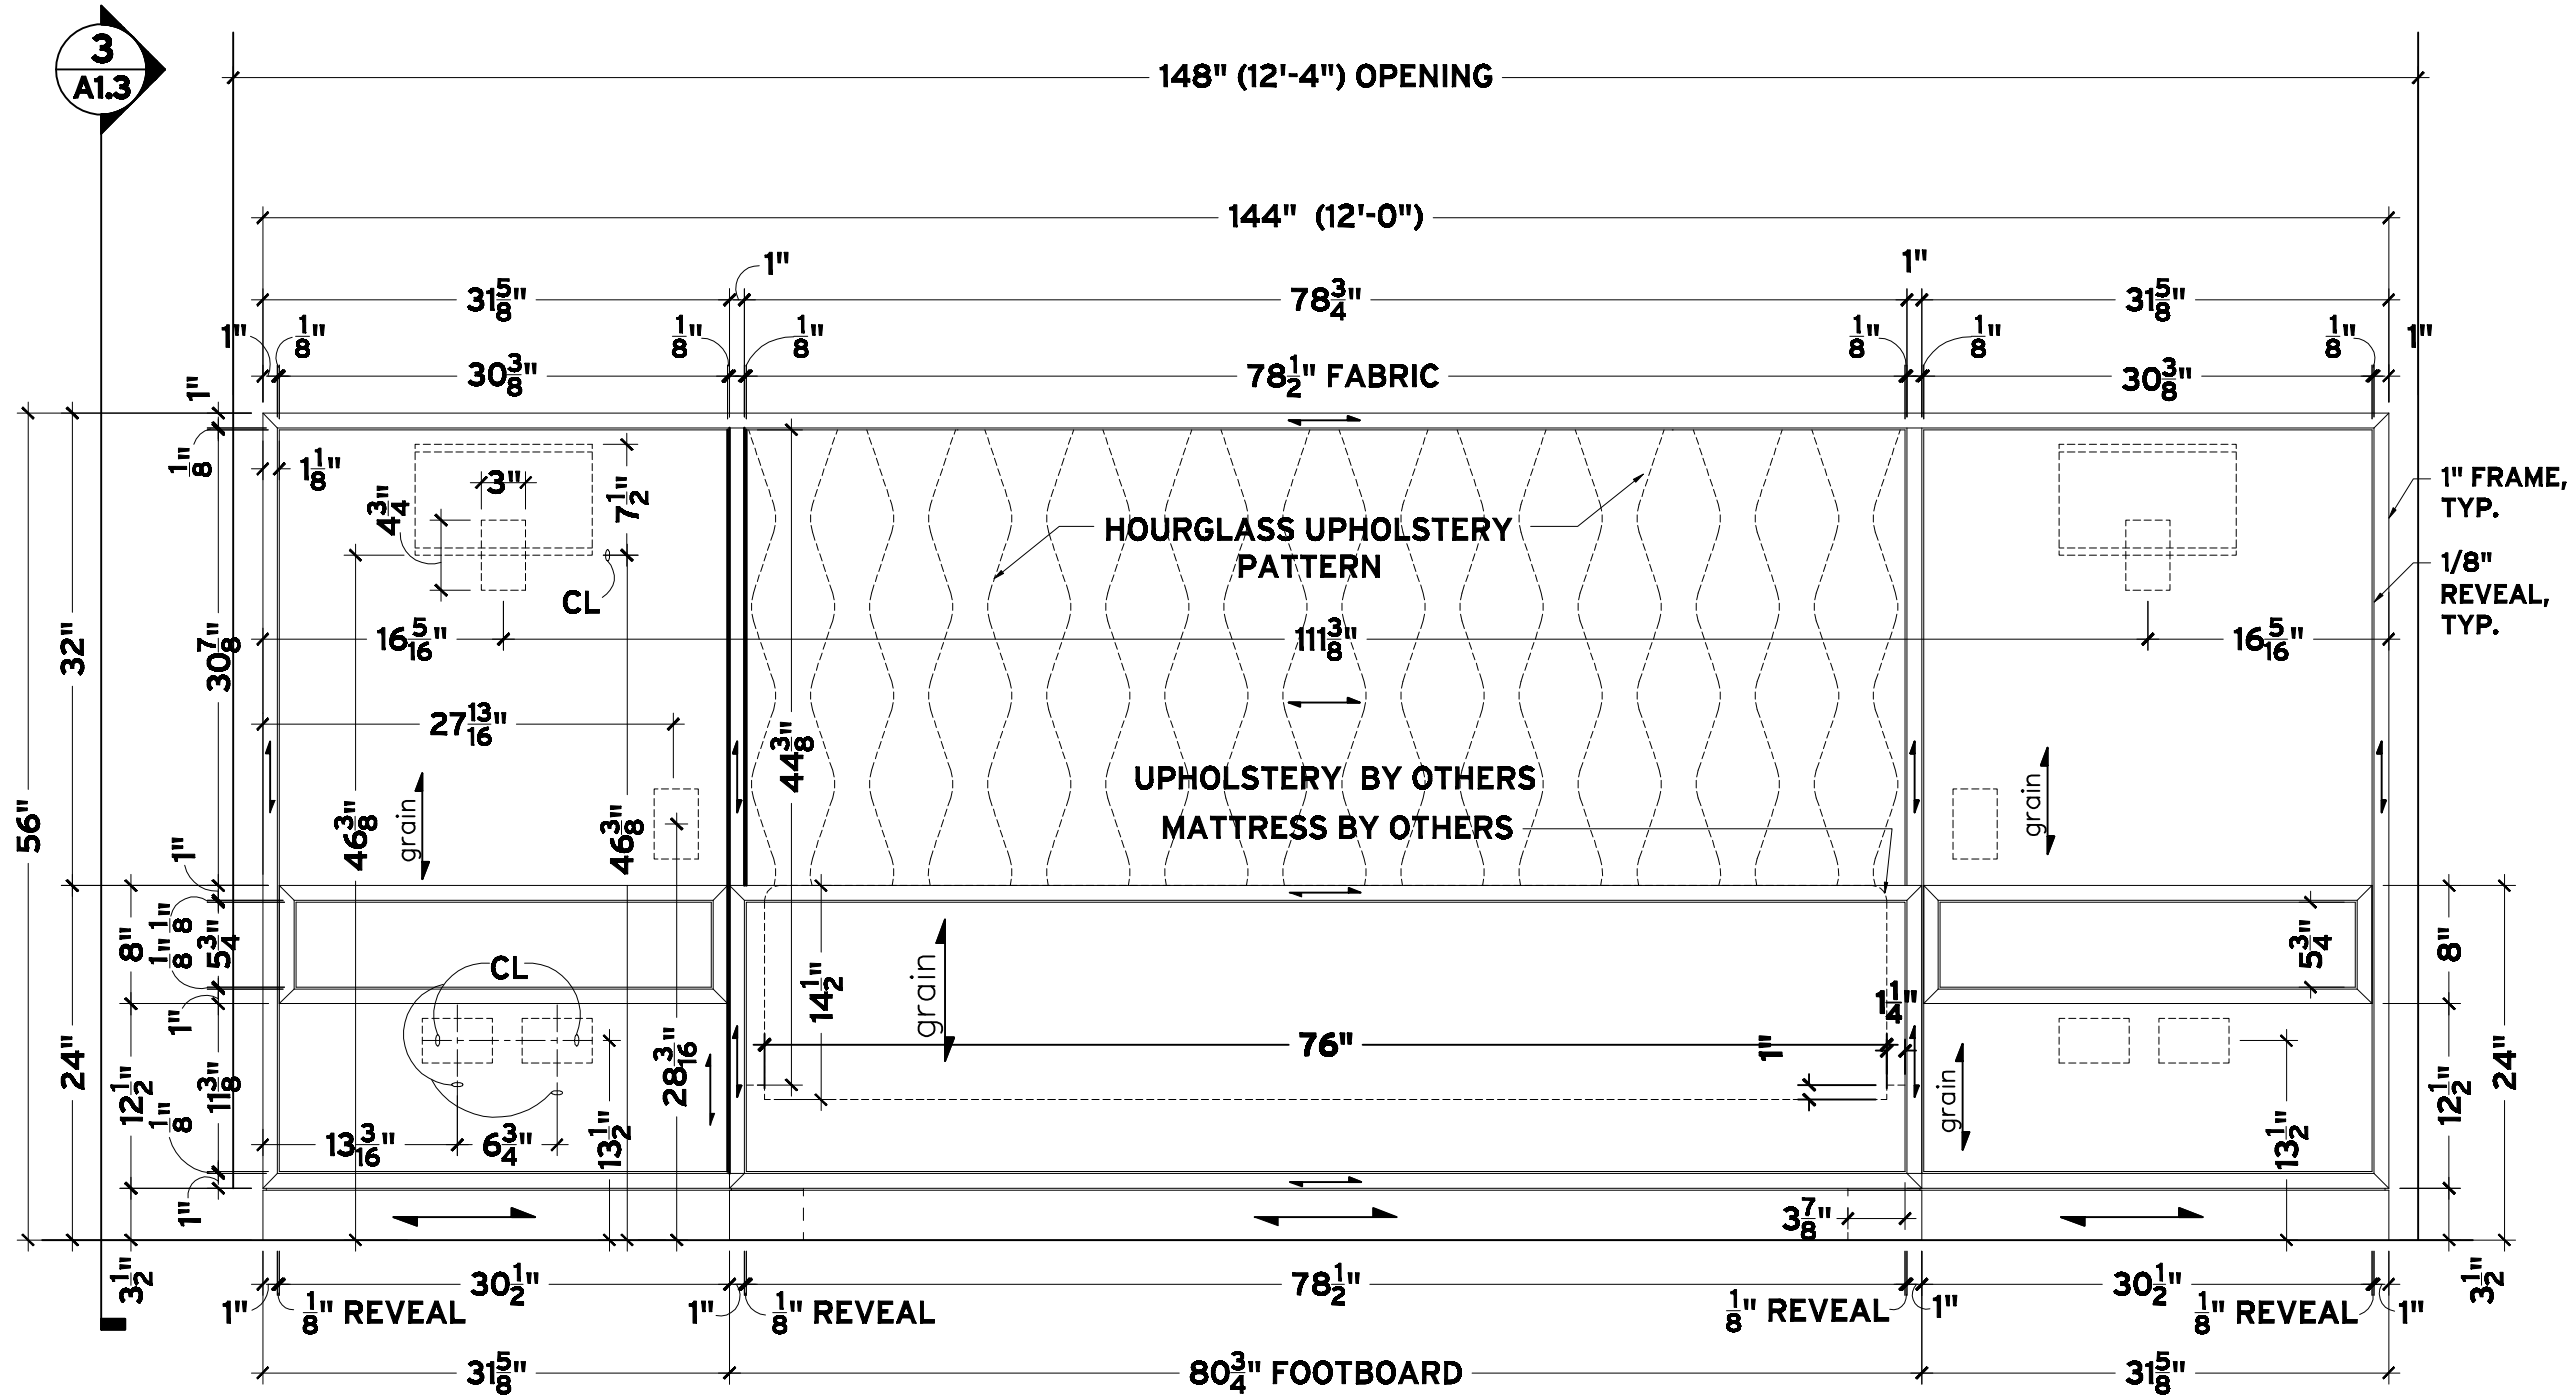

2 **BED ELEVATION**
SCALE: 1" = 1' - 0"

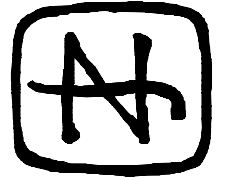

date
8.05.13

project

HONEYCUTT
PLATFORM BED

SUB	07.30.13
SUB	08.05.12
PRD	8.11.13

notes

W.O. 14001

name

drawn by
CB

reviewed by
JZ

sheet

A1.2