



4/A1.4

2/A1.3

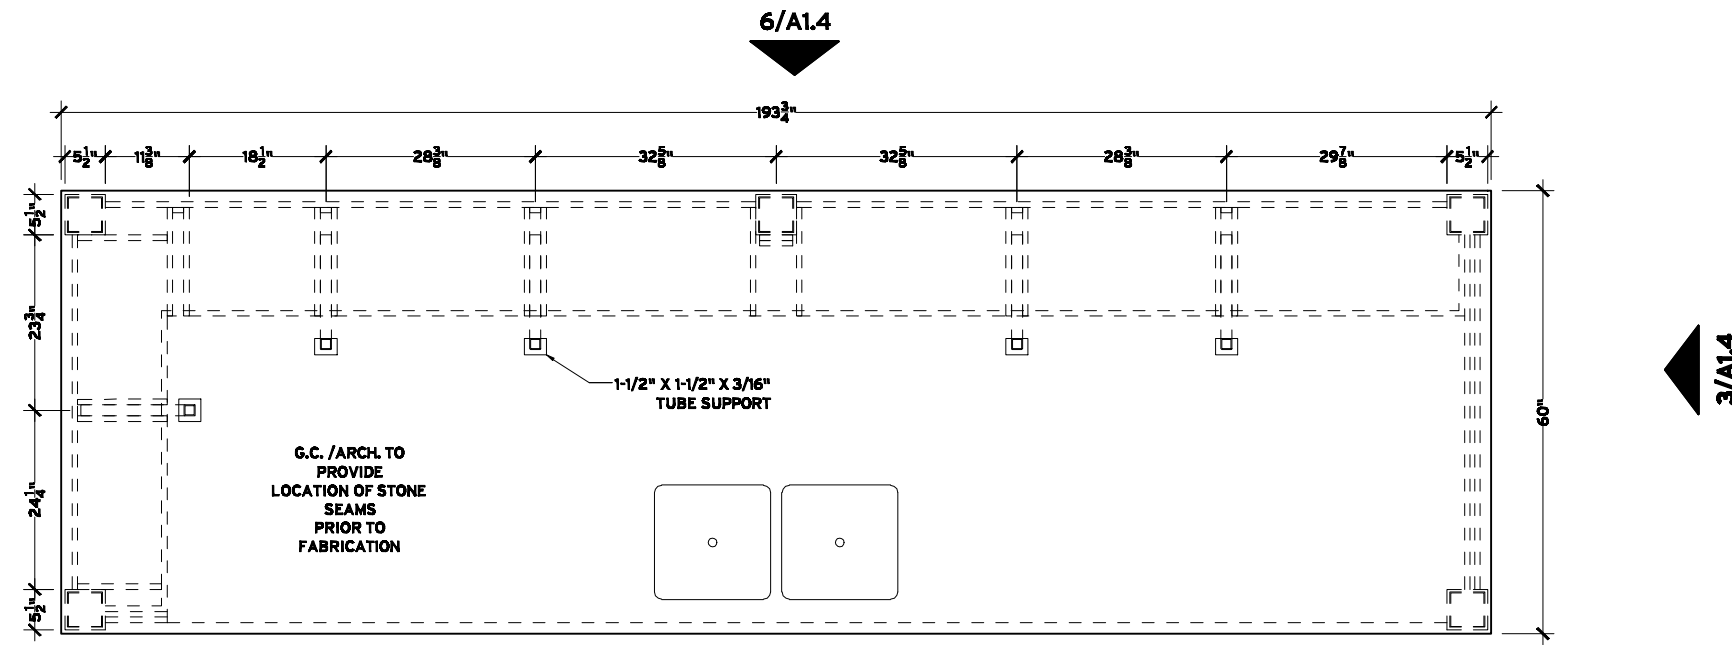


1/A1.2

5/A1.4

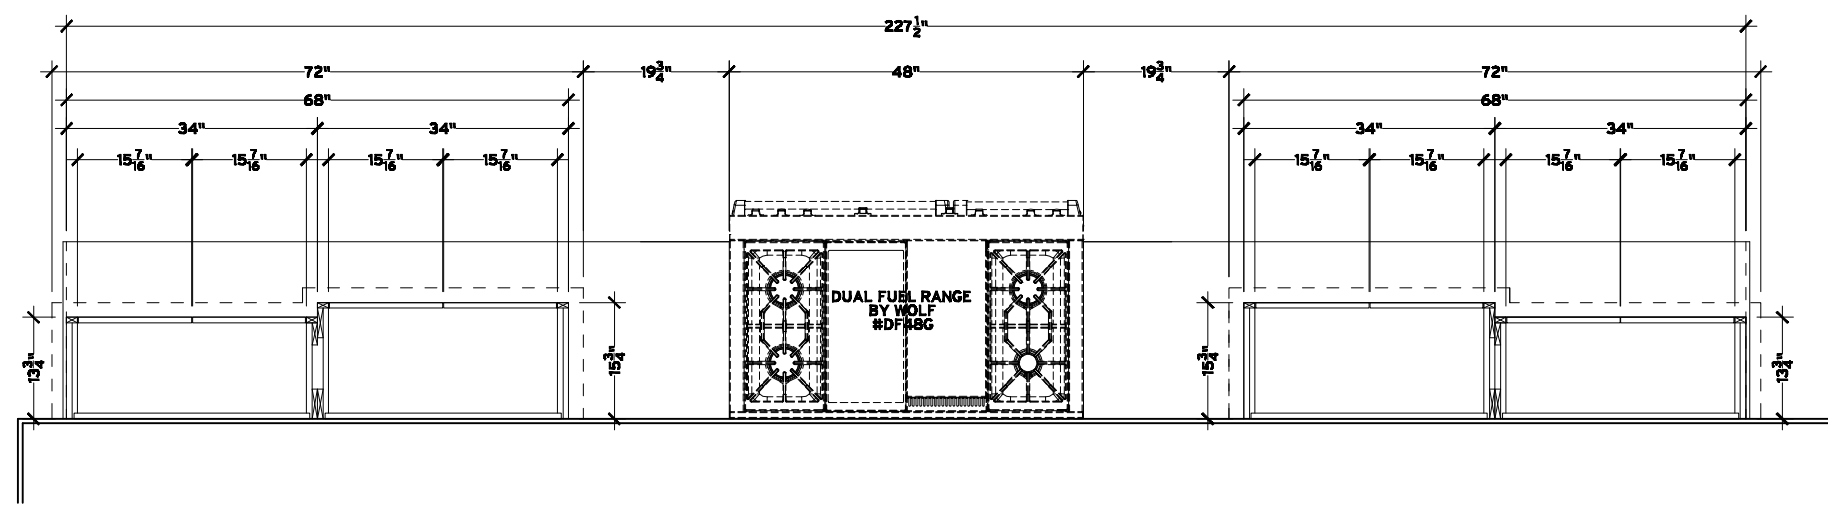

**2 PLAN - KITCHEN UPPER**  
SCALE: 1/2" = 1' - 0"

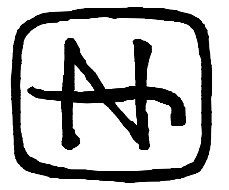

date 07.22.13  
 project TAYLOR KITCHEN AUSTIN, TX

SUB 07.22.13  
 SUB 07.26.13

notes  
**NOT FOR CONSTRUCTION**

name  
 PLAN VIEW UPPER CABS  
 drawn by CR sheet  
 reviewed by JZ **A1.1**