



Prohibition Sign

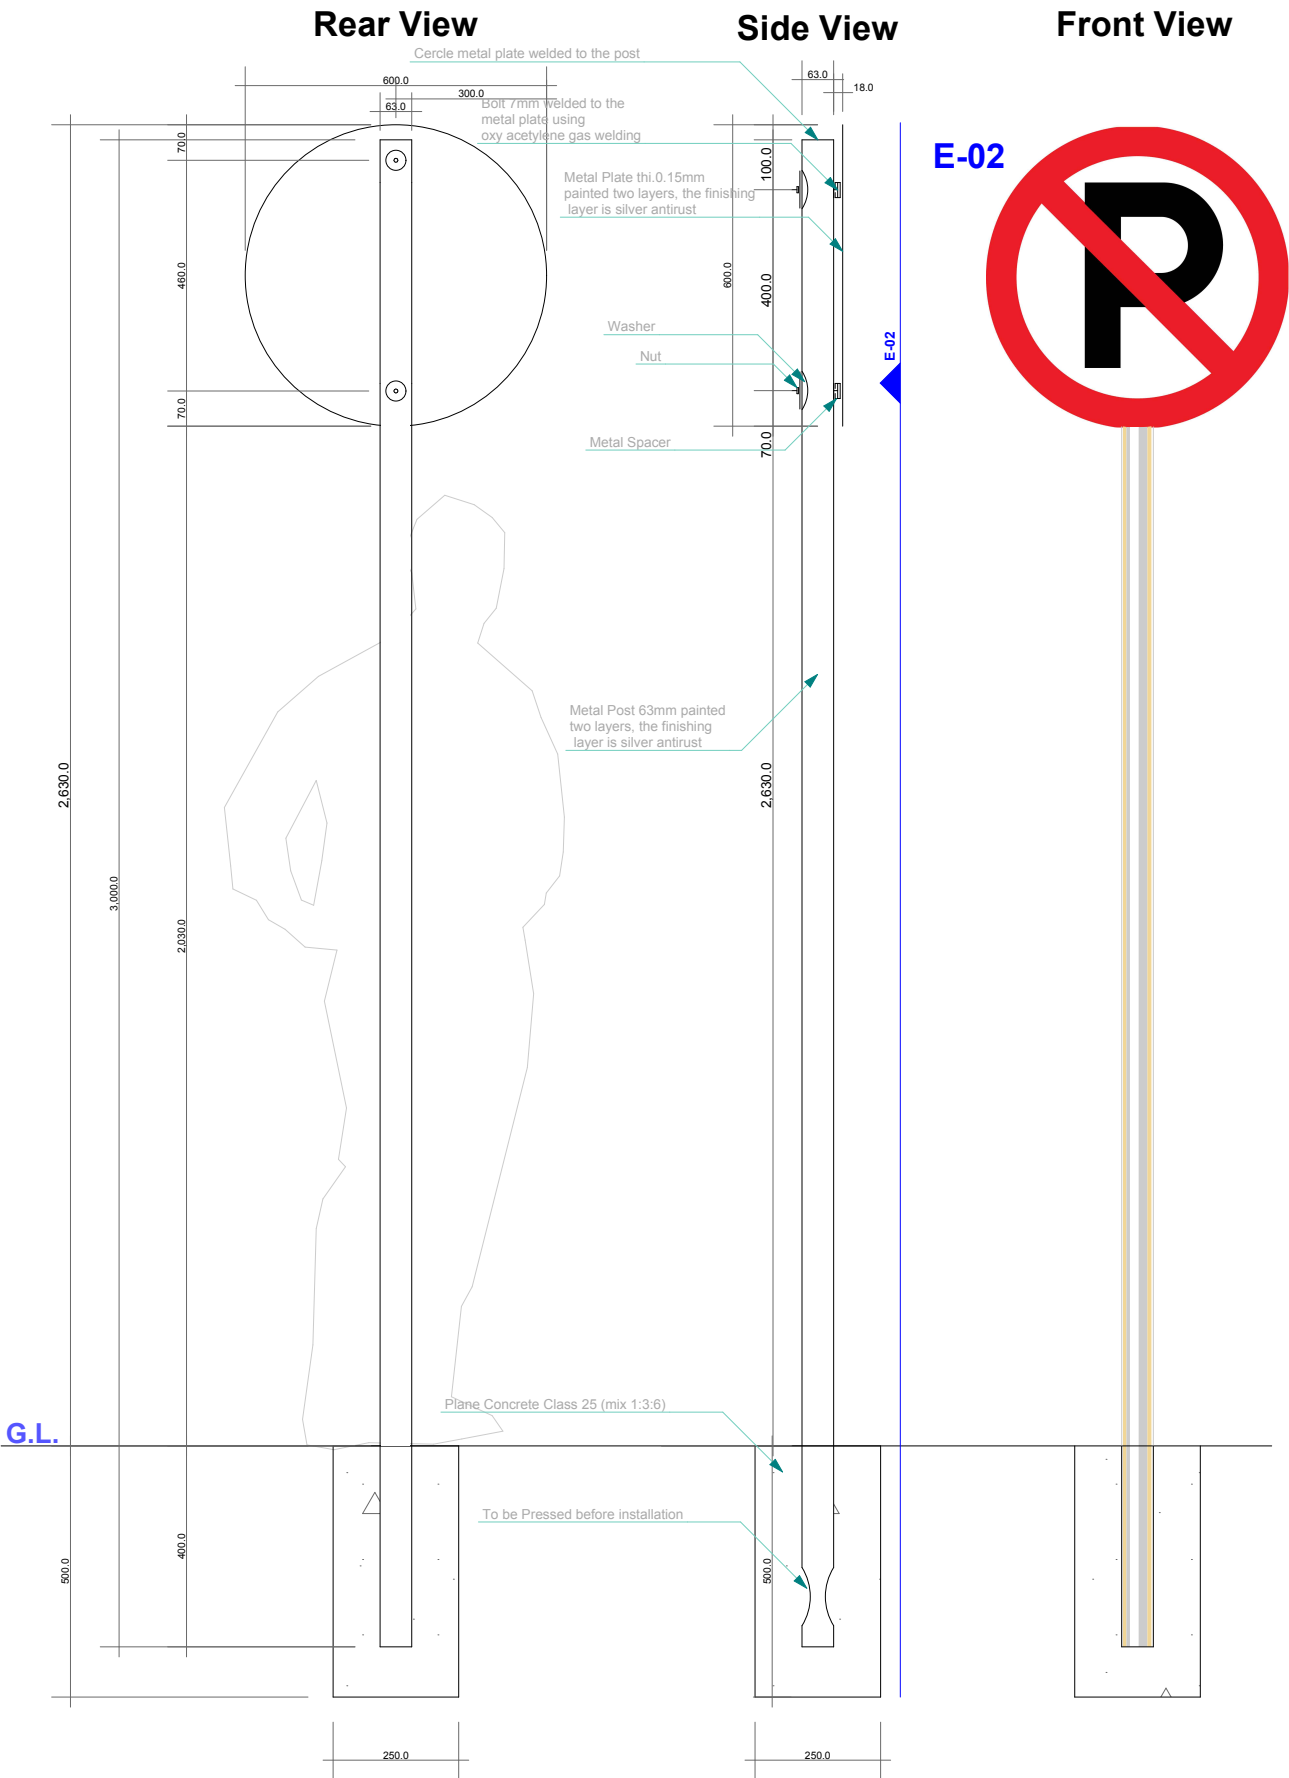

E				GENERAL NOTES:	Designed By:		Ahmed Mandel	T&M For General Investment & Trading co. Ltd.	Drawings of Prohibition signs				
D					Approved By:								
C					Dr. Dipl. Eng. Lolik								
B													
A		5 SEP 2013			CAT: PTD	Scale of meters	N.T.S		File No.	Contract No.	Sheet No.	Drawing No.	Issue
ISSUE	APP'D	DATE	AMENDMENT		PRO: DAR S. SIG. FILE: INDUSTRIAL.CDR							01072	