


Traffic Sign

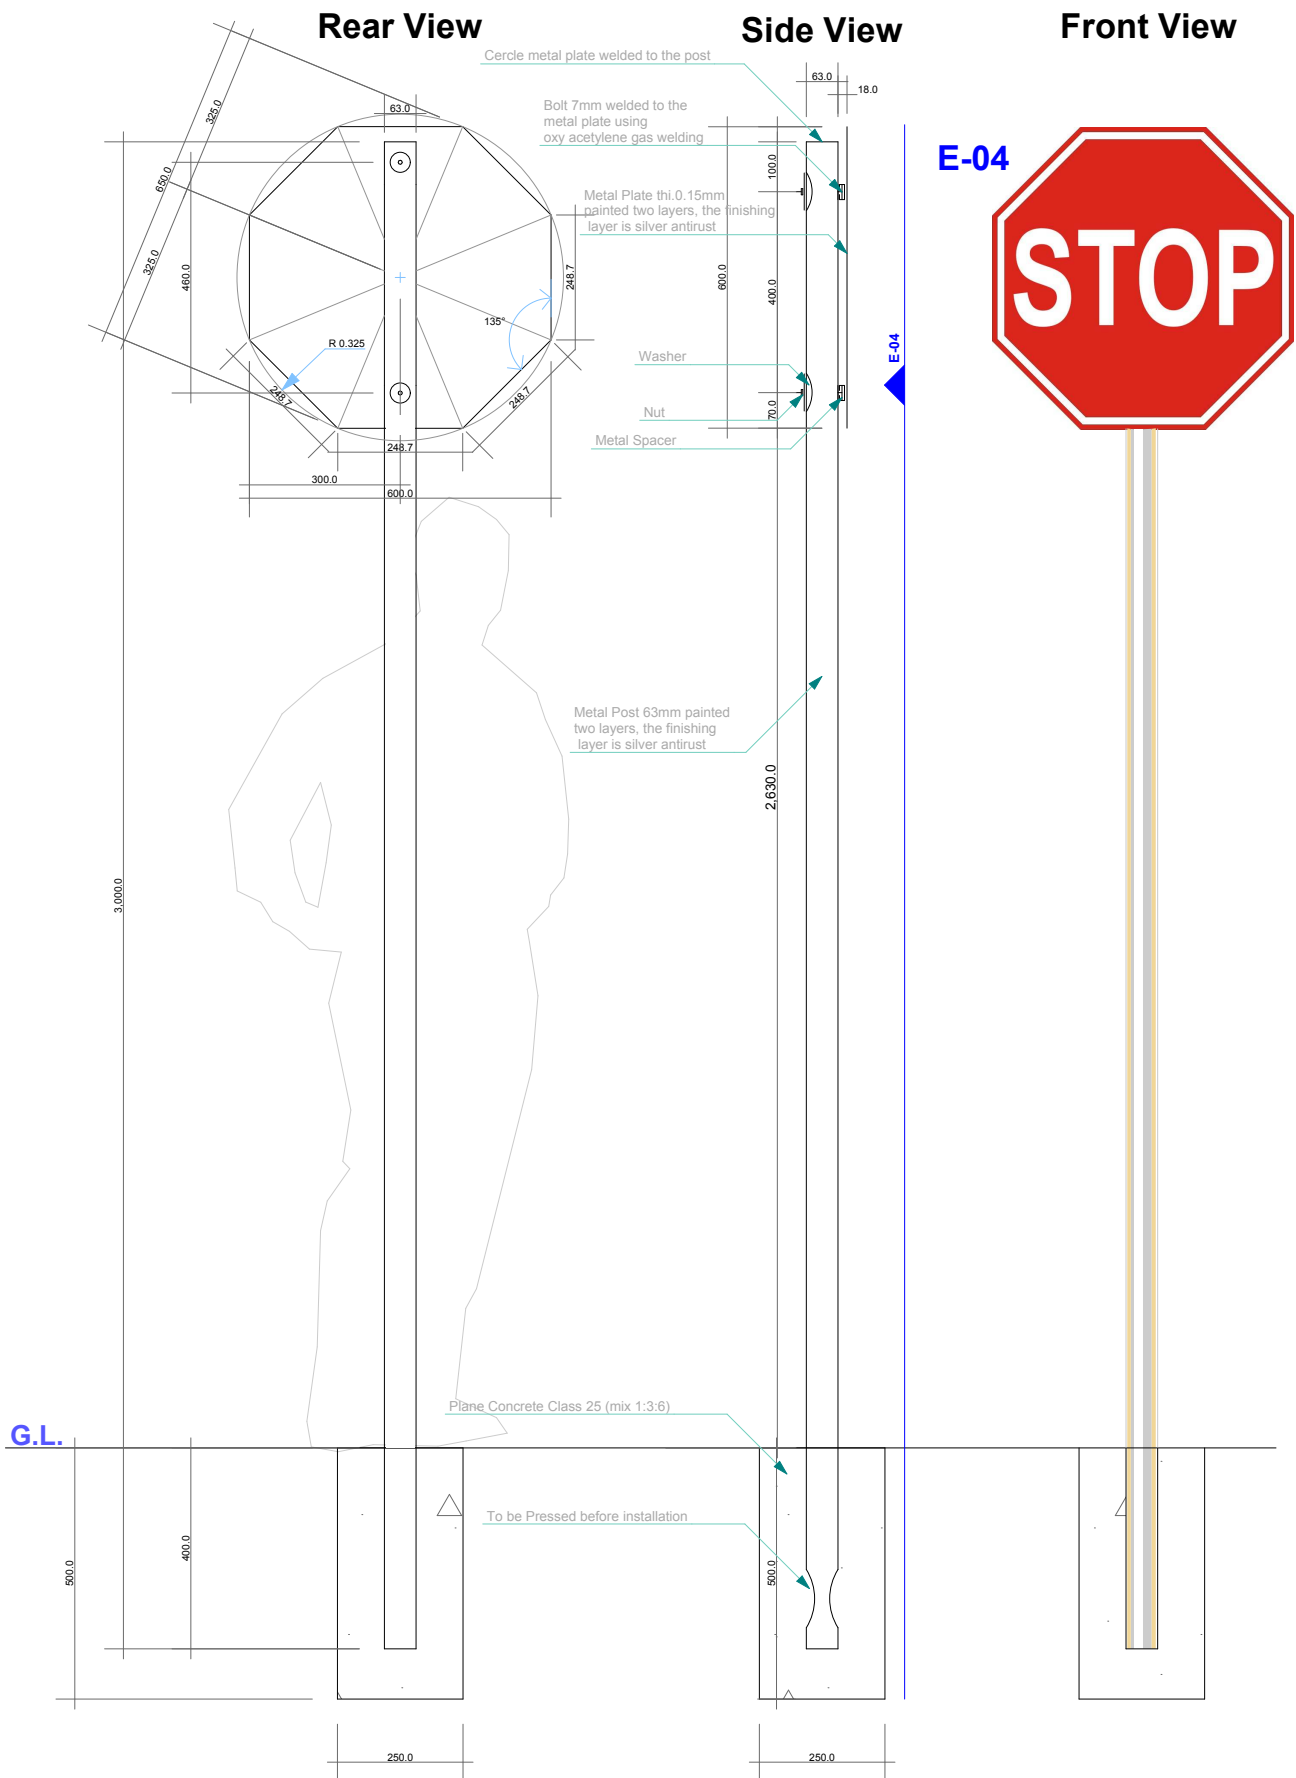

E				GENERAL NOTES:	Designed By:		Ahmed Mandel	T&M For General Investment and Trading co. Ltd.	Drawings of Traffic signs				
D					Approved By:								
C													
B													
A		5 SEP 2013											
ISSUE	APP'D	DATE	AMENDMENT		CAT: PTFD PRO: DAR S. SIG. FILE: INDUSTRIAL.CDR	Scale of meters HOR 0 VER 0	<div><div></div></div> <div>N.T.S</div> <div><div></div></div> <div>0250500</div>	File No.	Contract No.	Sheet No.	Drawing No.	Issue	
											01074		