




INTERIOR DESIGN BACHELOR'S PROGRAM  
 ID450 CONSTRUCTION DOCUMENTS FALL 2011 S1  
**FOUND - RETAIL STORE**

49 SOMETHING, ASHEVILLE, NC

PRODUCED BY AN AUTODESK EDUCATIONAL PRODUCT

PRODUCED BY AN AUTODESK EDUCATIONAL PRODUCT

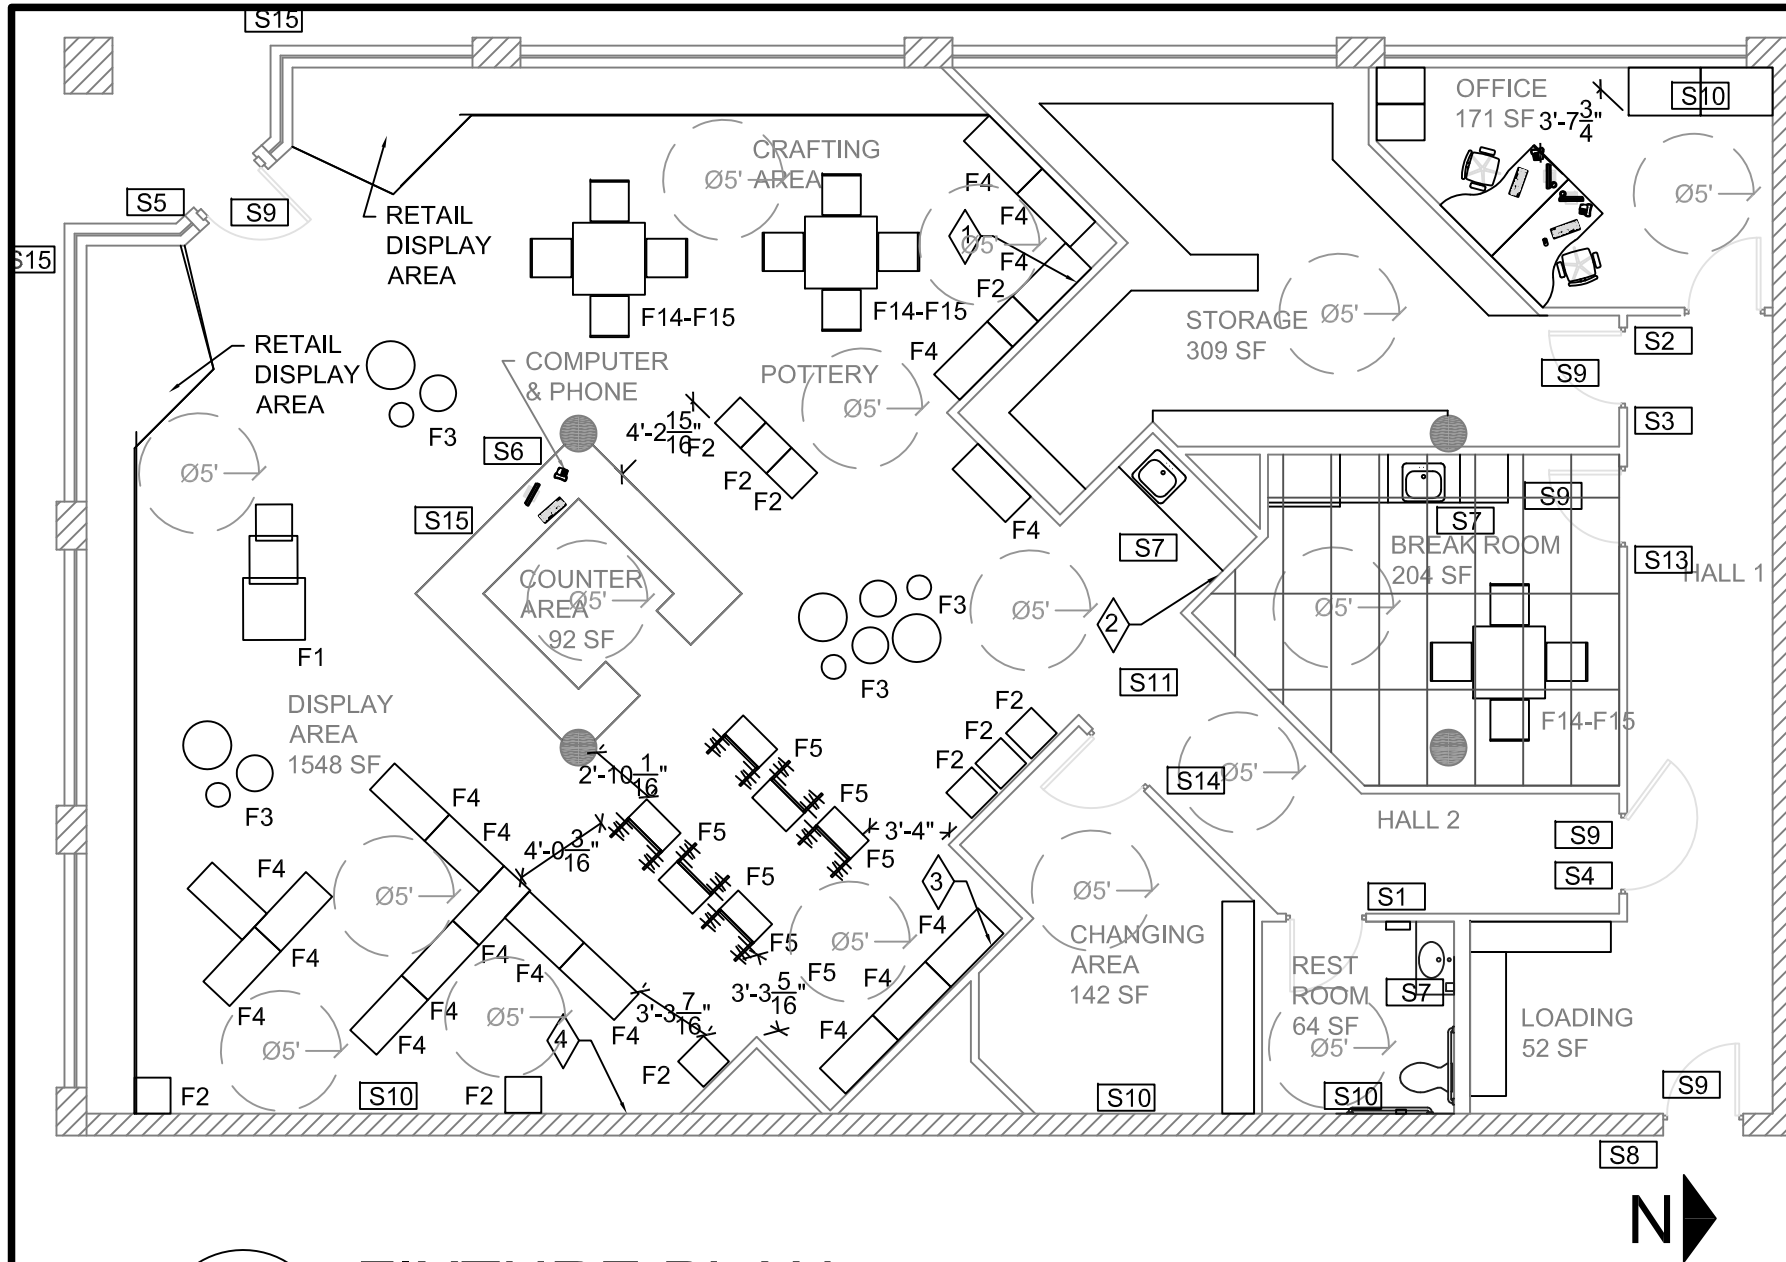

- 1 ACCENT COLOR HIGHLIGHTS THROUGH SHELVING
- 2 SECOND ACCENT COLOR TO DESIGNATE AREA
- 3 ACCENT COLOR HIGHLIGHTS THROUGH SHELVING
- 4 ACCENT COLOR TO ATTRACT THE EYE TO THE WALL OF PICTURE ART

NOTES:  
 1. OFFICE DESKS SITTING BACK TO BACK ALLOW SCREEN PRIVACY AND SPACE FOR MOVING AROUND  
 2. OPEN INDUSTRIAL CEILING PAINTED A DARK COLOR ADDS A MODERN LOOK WHILE FOCUSING ATTENTION ON THE ART.  
 3. OPEN FLOOR SPACE ALLOWS PLACEMENT OF LARGE ART ITEMS

**1** FIXTURE PLAN  
 SCALE: 1/8" = 1'-0"

SIGNAGE SCHEDULE			
S1	ADA RESTROOM	42" AFF	WALL
S2	OFFICE	42" AFF	WALL
S3	STORAGE ROOM	42" AFF	WALL
S4	STAFF ONLY	42" AFF	WALL
S5	SMOKE FREE BUILDING	42" AFF	WALL
S6	CASHIER	36" AFF	WALL
S7	WASH HANDS	42" AFF	WALL
S8	DO NOT ENTER	42" AFF	WALL
S9	EXIT W/ EMER. LIGHTS	96" AFF	CEILING
S10	EMERGENCY LIGHTS	96" AFF	CEILING
S11	LIT EXIT SIGN	96" AFF	CEILING
S13	STAFF ONLY	42" AFF	WALL
S14	CHANGING ROOM	42" AFF	WALL
S15	FOUND LOGO	VARIABLE	WALL

NAME: AMANDA MANUEL

DATE: 10-19-2011

REVISIONS:

SHEET:  
 FIXTURE PLAN  
 SHEET NO. :2-6

**A-2**