


1 Plan View
scale: 1/2"=1'-0"



2 Elevation
scale: 1/2"=1'-0"

3 Side View
scale: 1/2"=1'-0"

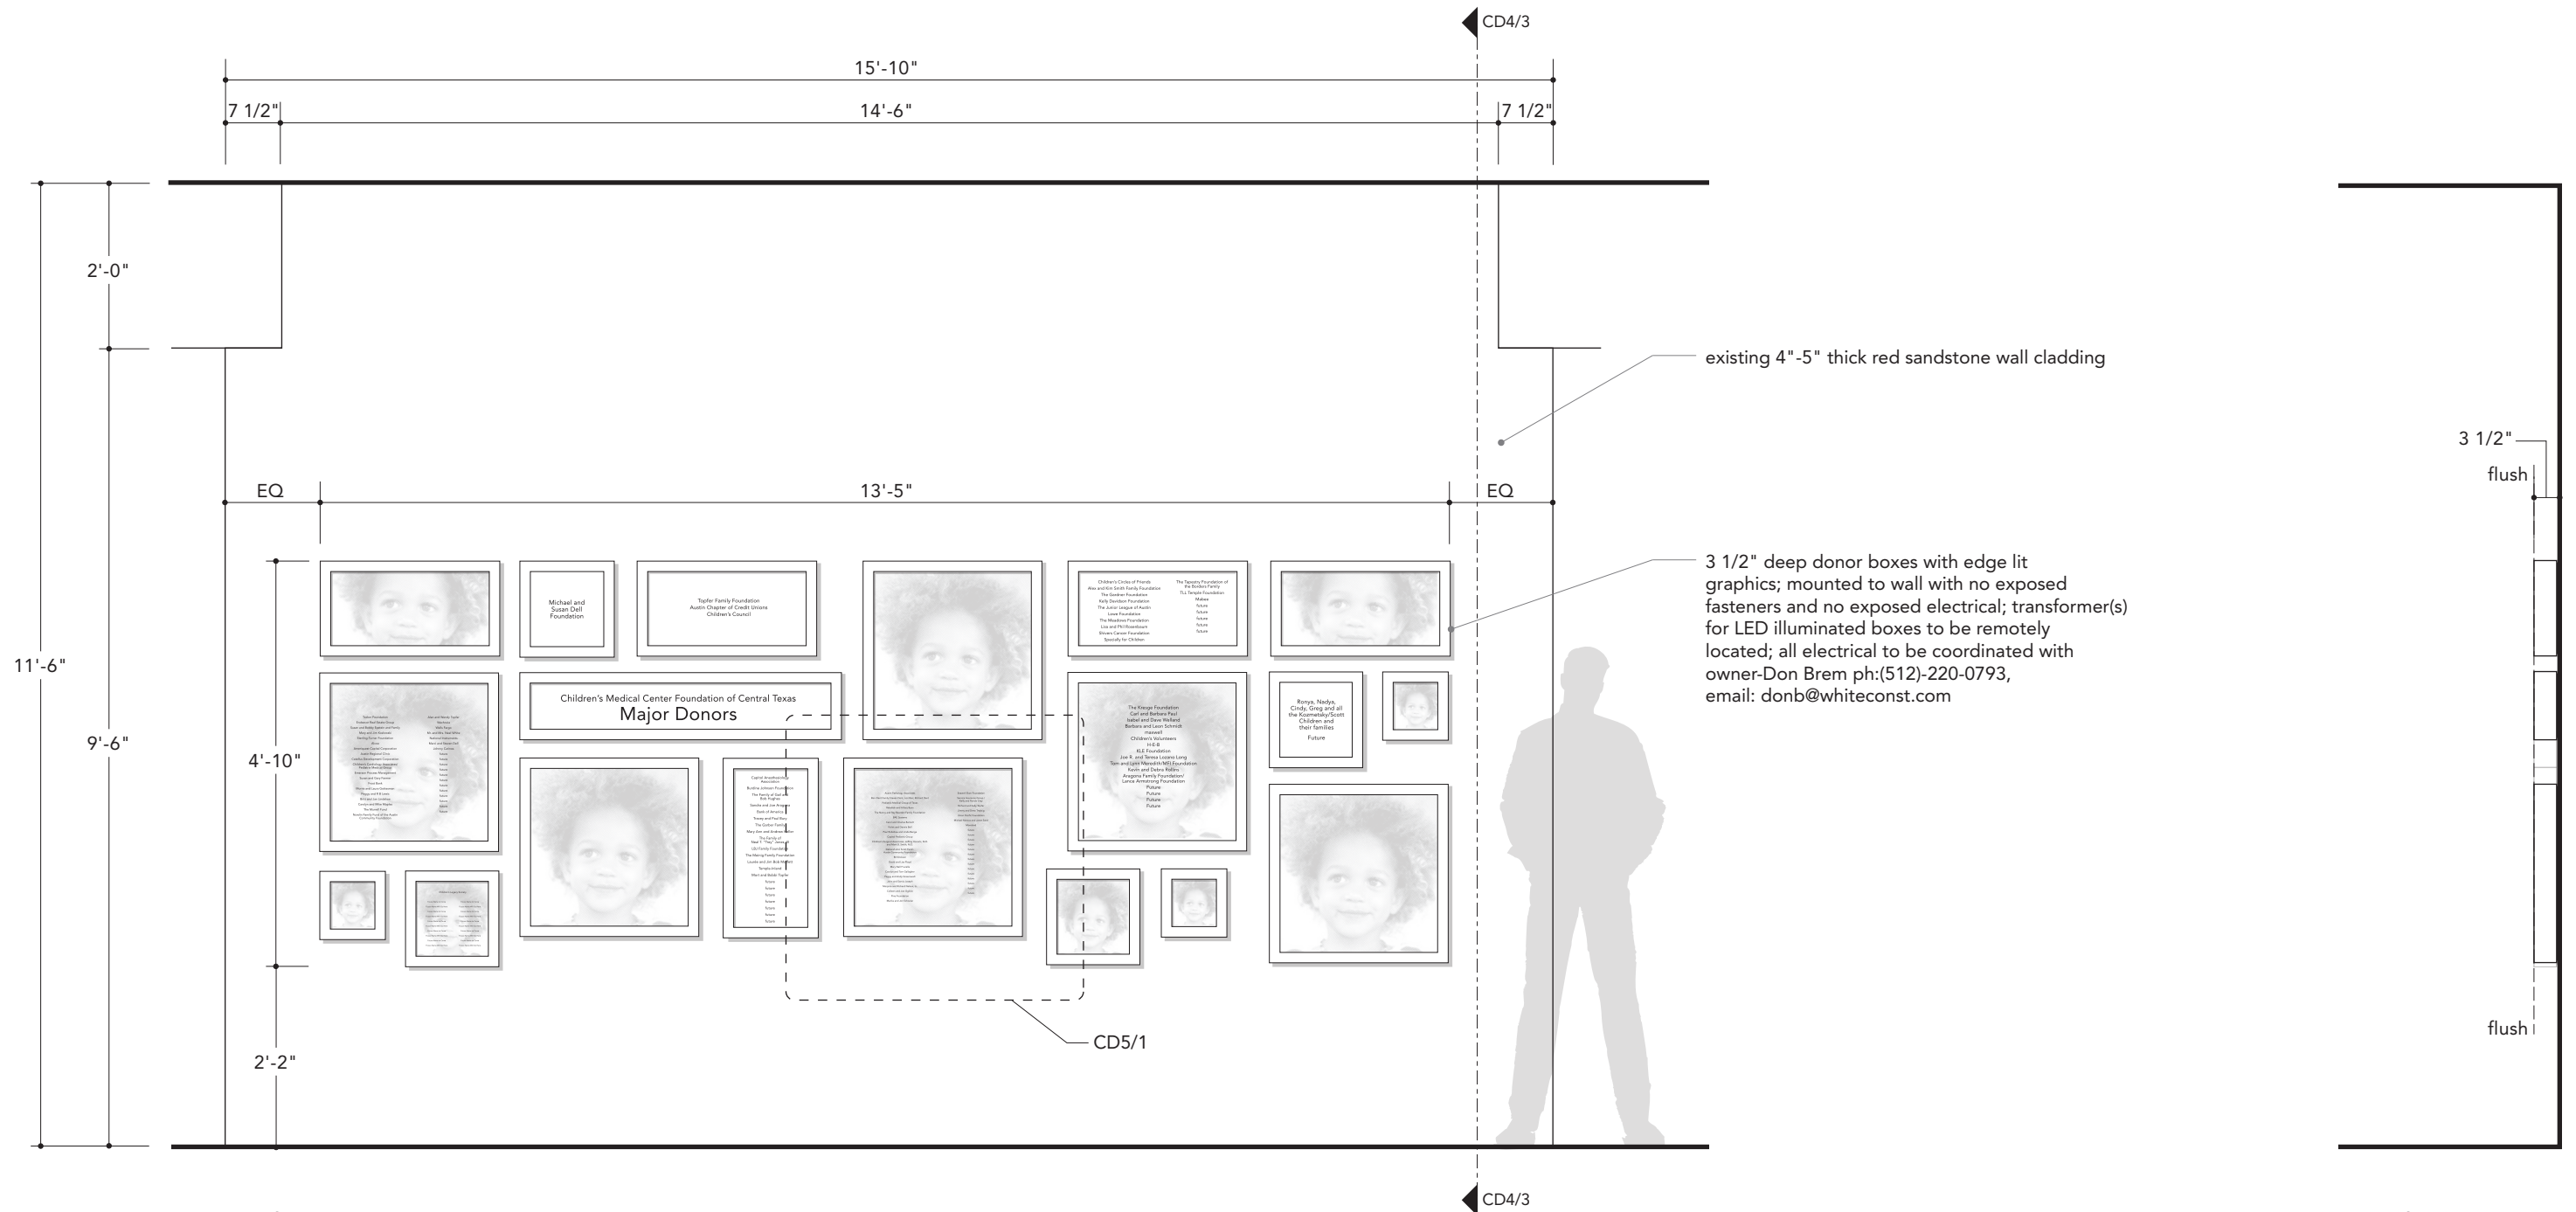

fd2s inc.
500 Chicon
Austin, Texas 78702
tel 512.476.7733
fax 512.473.2202
www.fd2s.com

©2006 fd2s inc.
All rights reserved
This document is the product and exclusive property of fd2s inc. Neither the document nor the information it contains may be copied, disclosed to others or used in connection with any work or project other than the specific project for which they have been prepared and developed without the written consent of fd2s inc.

Project Name
Children's Medical Center Foundation of Central Texas

Issues/Revisions
01.09.06 Schematic Design
09.18.06 Bid Documents-Main Donor Wall

Fabrication Documentation
The details shown are suggested fabrication methods to achieve an overall visual aesthetic. Fabricators may offer alternative fabrication techniques which achieve the same visual intent. No visual changes will be acceptable.

Date
21 August 2006
Project Code
05CMCF002
Scale
Various

Page Title / Element Type
Elevation and Plan Views

Construction Documents
CD4