

NOTE:


Contractor must verify all dimensions on site before commencing any work or making any shop drawings which must be approved before manufacture.

All dimensions in millimetres unless noted otherwise. Figured dimensions are to be used in preference to scaling from drawing.



This document is copyright and shall remain the property of Sheldon Commercial Interiors.

Unauthorised amendment, retention, copying and use of this document, in any form what so ever, is prohibited.

No.	BY	AMENDMENT	DATE
A	PA	FOR APPROVAL	12/12/11
B	PA	UPDATED FOLLOWING CLIENT MEETING, FOR SIGN OFF	15/12/11
C	PA	FOR TENDER	24/2/12
D	PA	REVISED FOR TENDER	7/3/12

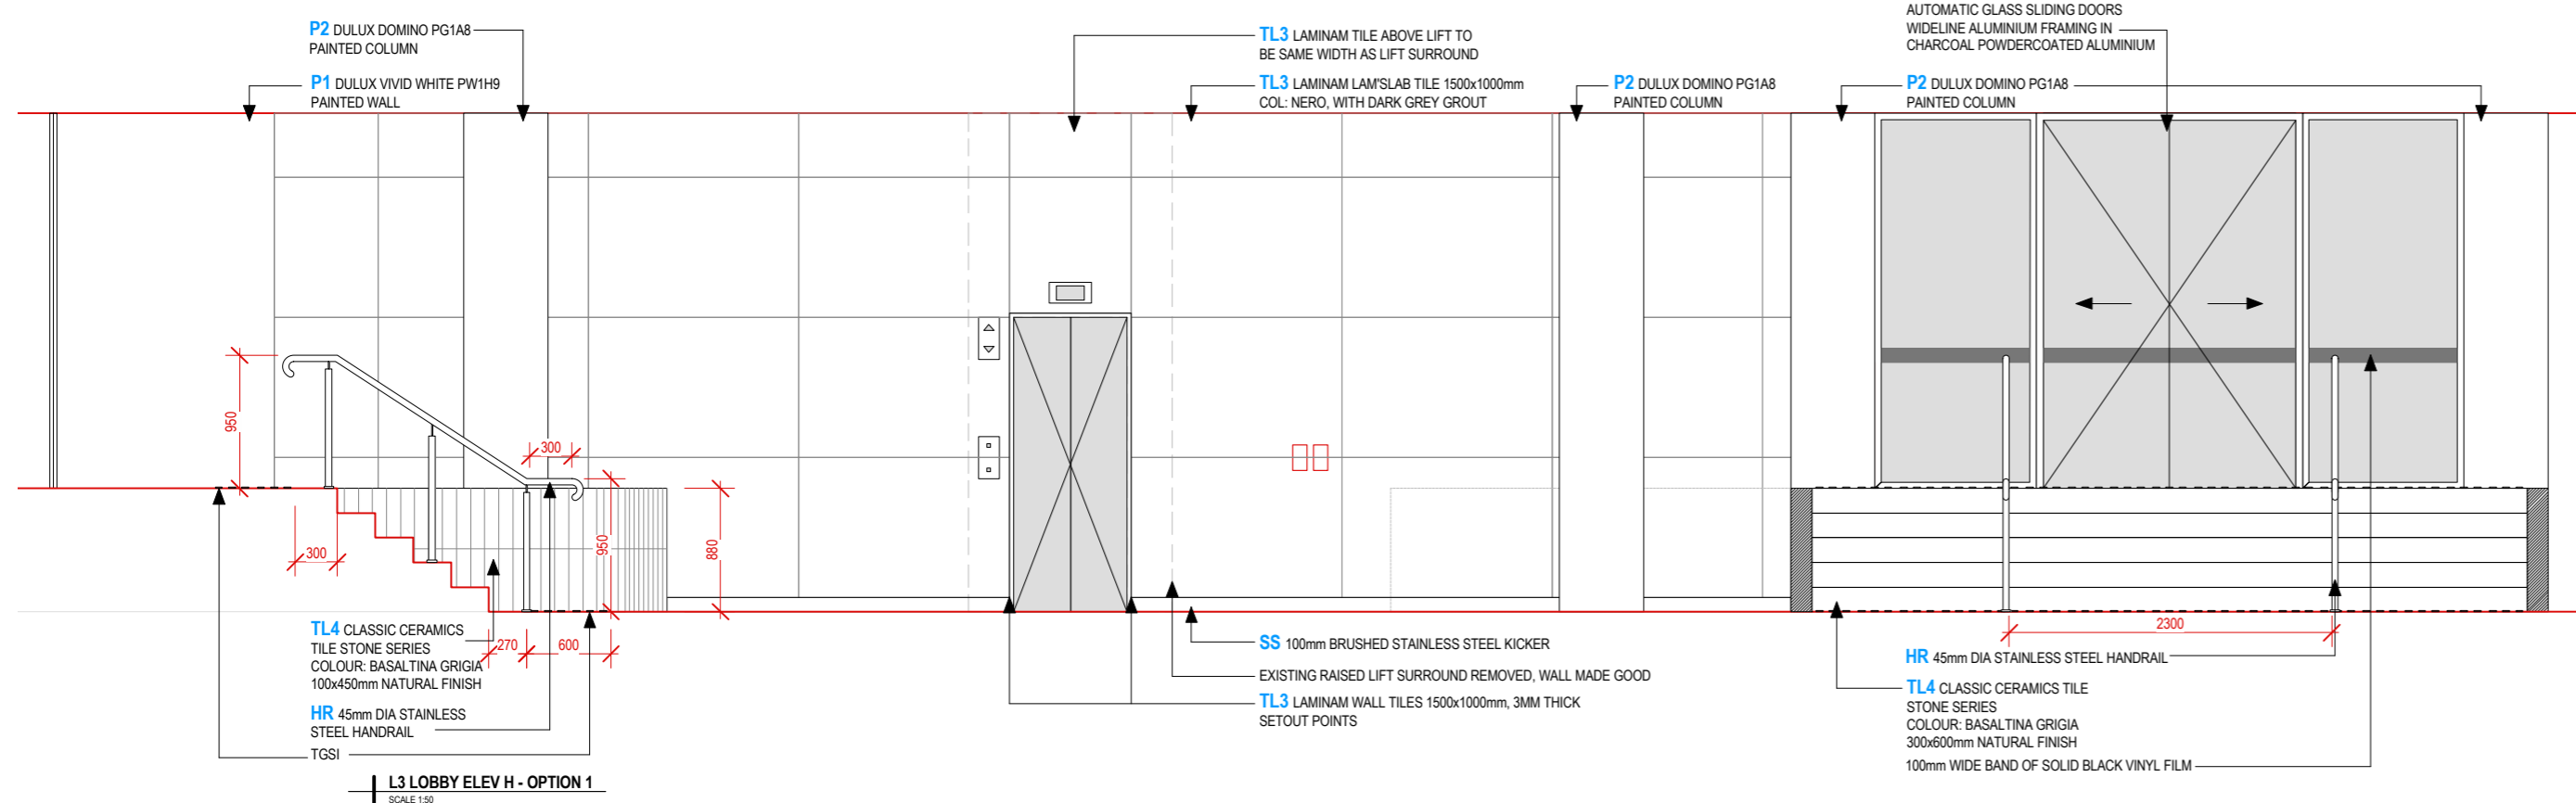

ELEVATION H, OPTION 1: 3D REPRESENTATION, REFERENCE IMAGE ONLY

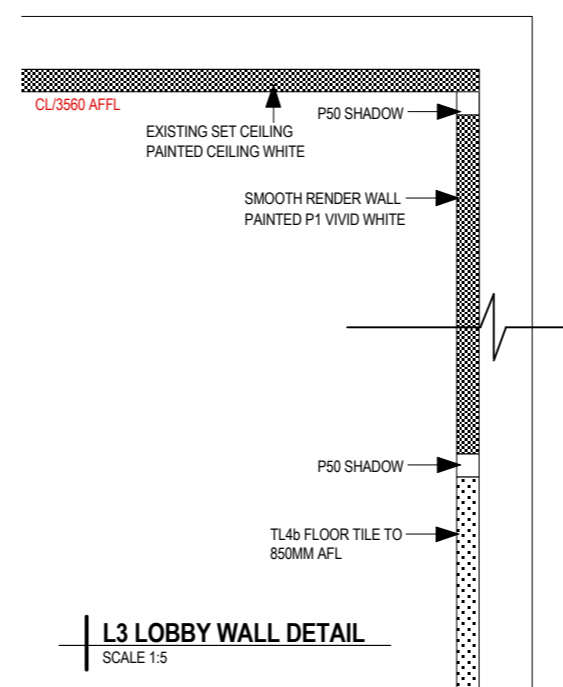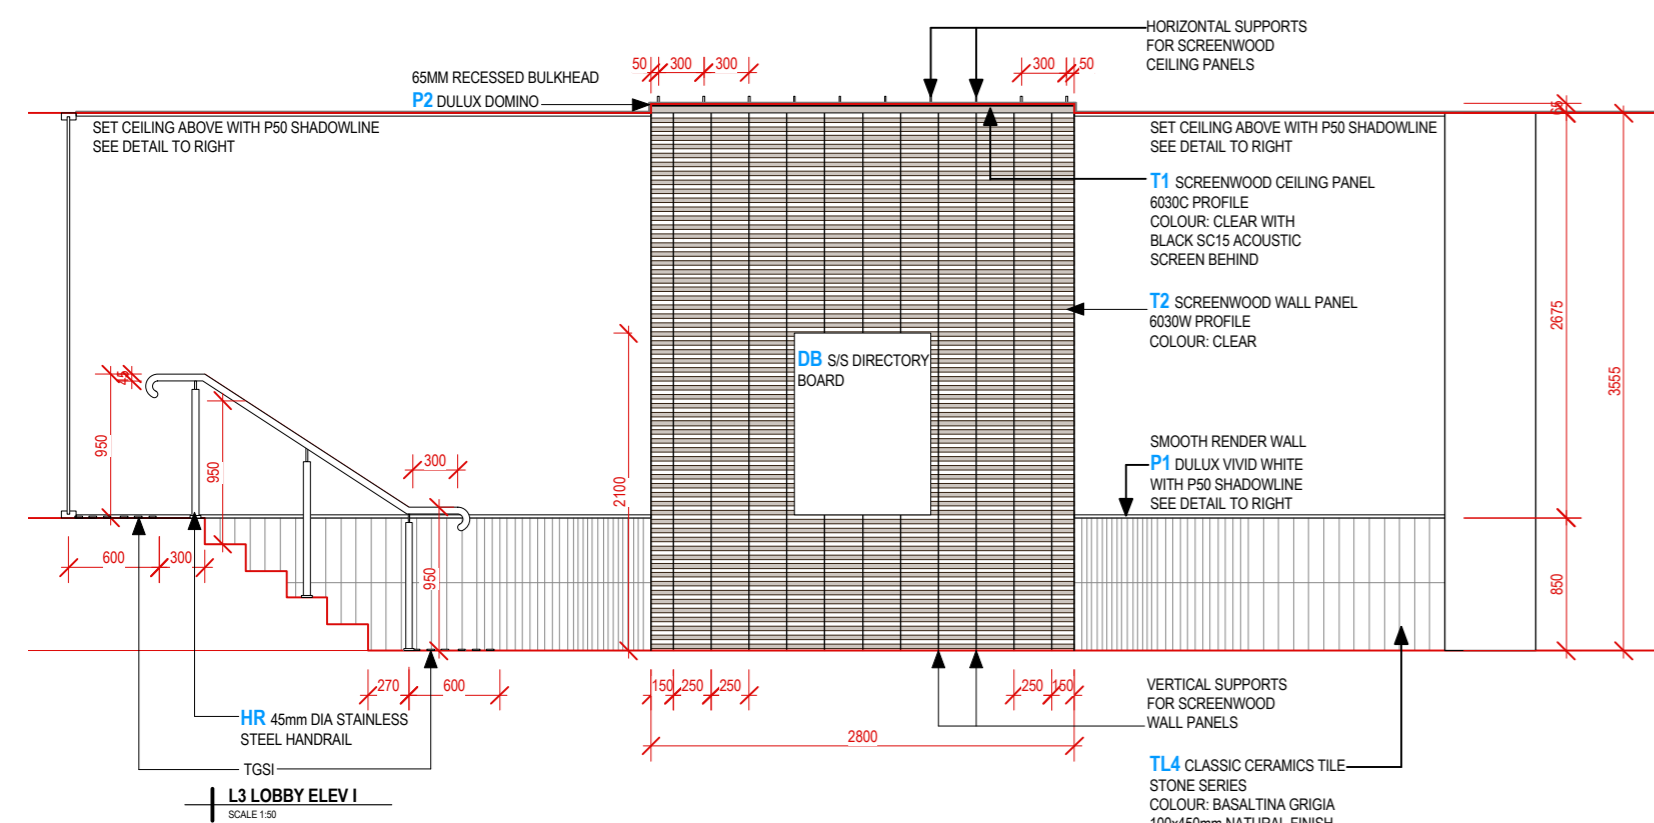

ELEVATION I: 3D REPRESENTATION, REFERENCE IMAGE ONLY



SHELDON INTERIORS
Level 5, 174 Pacific Hwy
St Leonards NSW 2065
P: 02 9906 6666 F: 02 9906 6600

Contractor must verify all dimensions on site before commencing any work or making any shop drawings which must be approved before manufacture.

All dimensions in millimetres unless noted otherwise. Figured dimensions are to be used in preference to scaling from drawing. This document is copyright and shall remain the property of Sheldon Commercial Interiors.

Unauthorised amendment, retention, copying and use of this document, in any form what so ever, is prohibited.

FOR TENDER

CLIENT NAME:

113 WICKS ROAD

113 WICKS ROAD
NORTH RYDE NSW 2113

DRAWING TITLE:
ELEVATIONS, DETAILS

SCALE	DRAWN BY:	DATE:	DRAWING SIZE:
1:50	PA	12.12.11	A2
JOB NO#	QUOTE NO#	DRAWING NO#	REVISION
1191	Q2160	302	D