


GROUND FLOOR PLAN  
1:250



LEVEL 1 FLOOR PLAN  
1:250

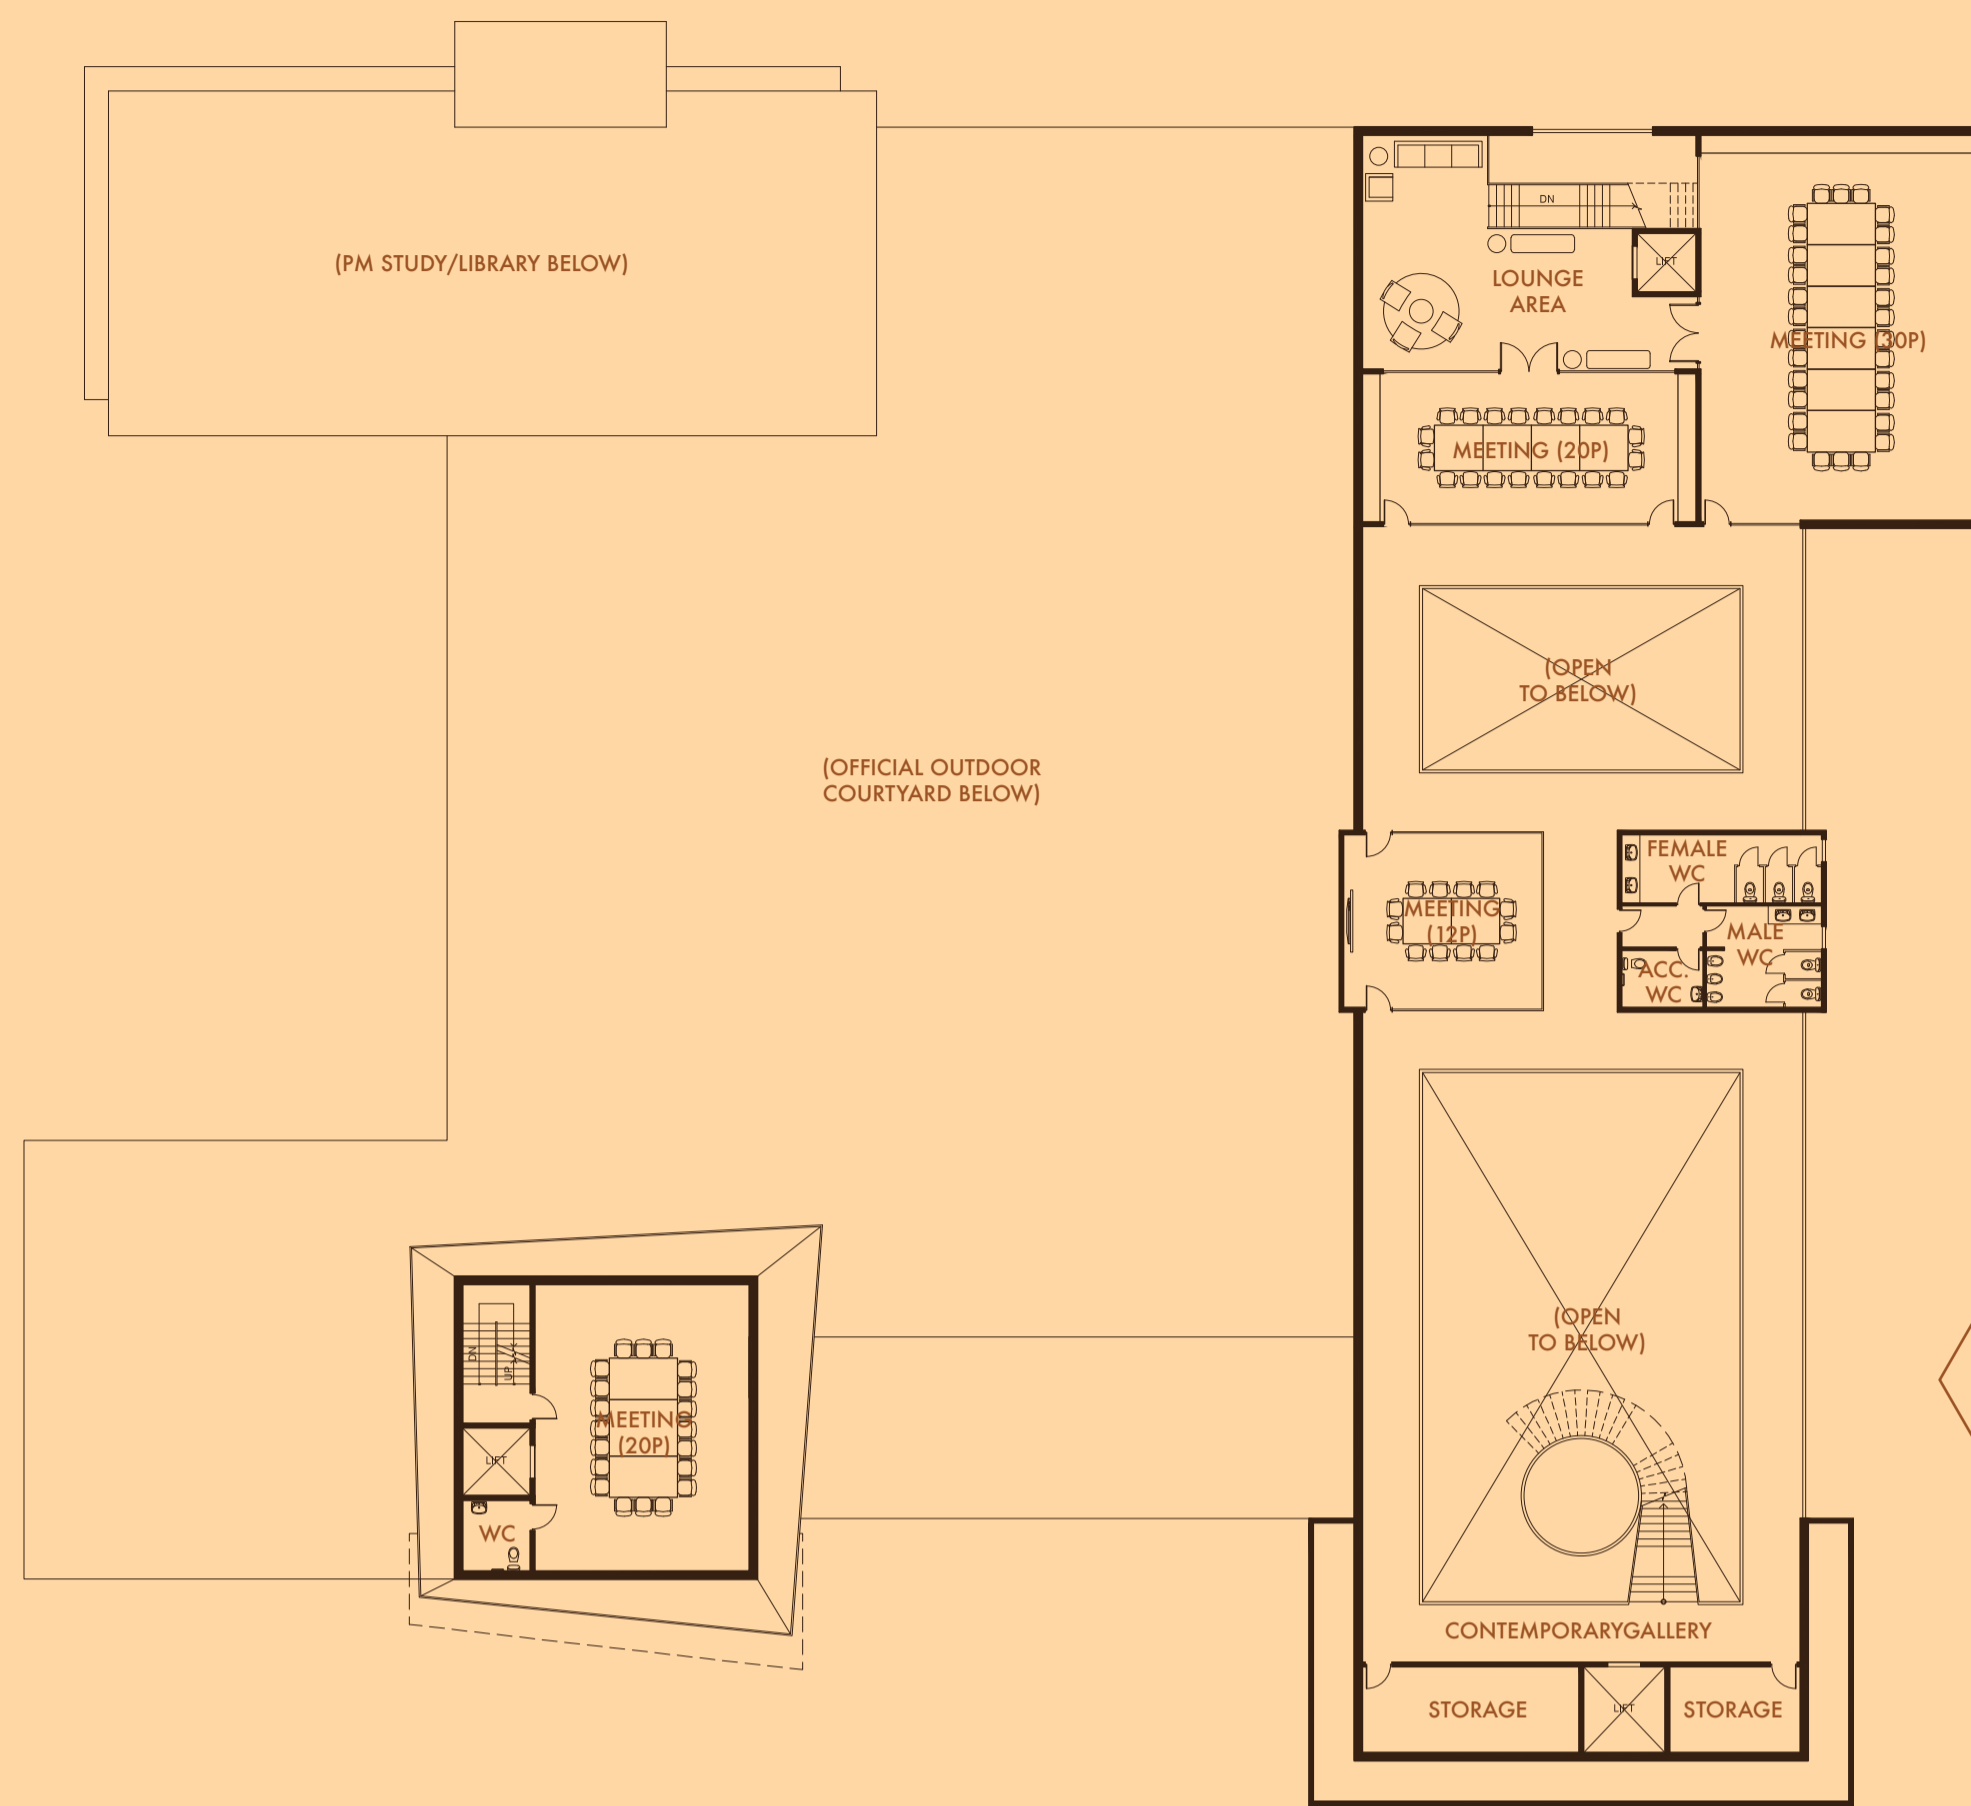

LEVEL 2 FLOOR PLAN  
1:250




PRIME MINISTER'S STUDY



OFFICIAL FUNCTION ROOM



LEVEL 1 GALLERY EXHIBITION SPACE

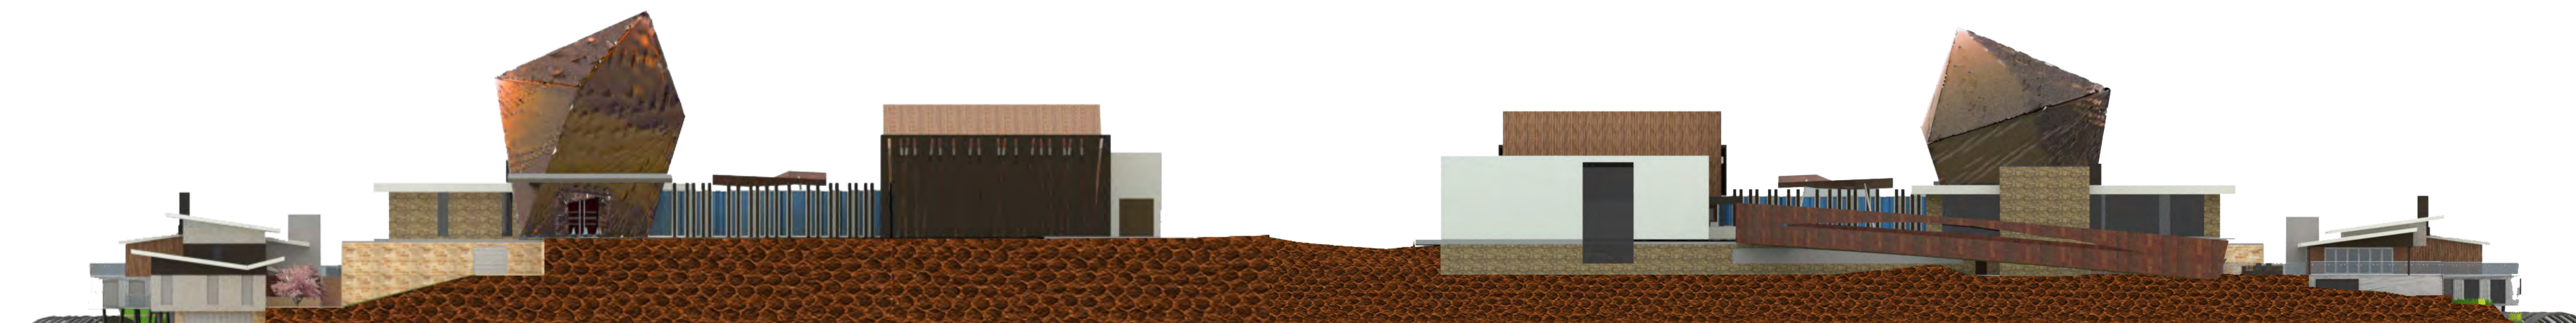

SOUTH WEST ELEVATION  
1:250

NORTH EAST ELEVATION  
1:250